




20211025000517520 1/14 \$61.00
Shelby Cnty Judge of Probate, AL
10/25/2021 04:04:39 PM FILED/CERT

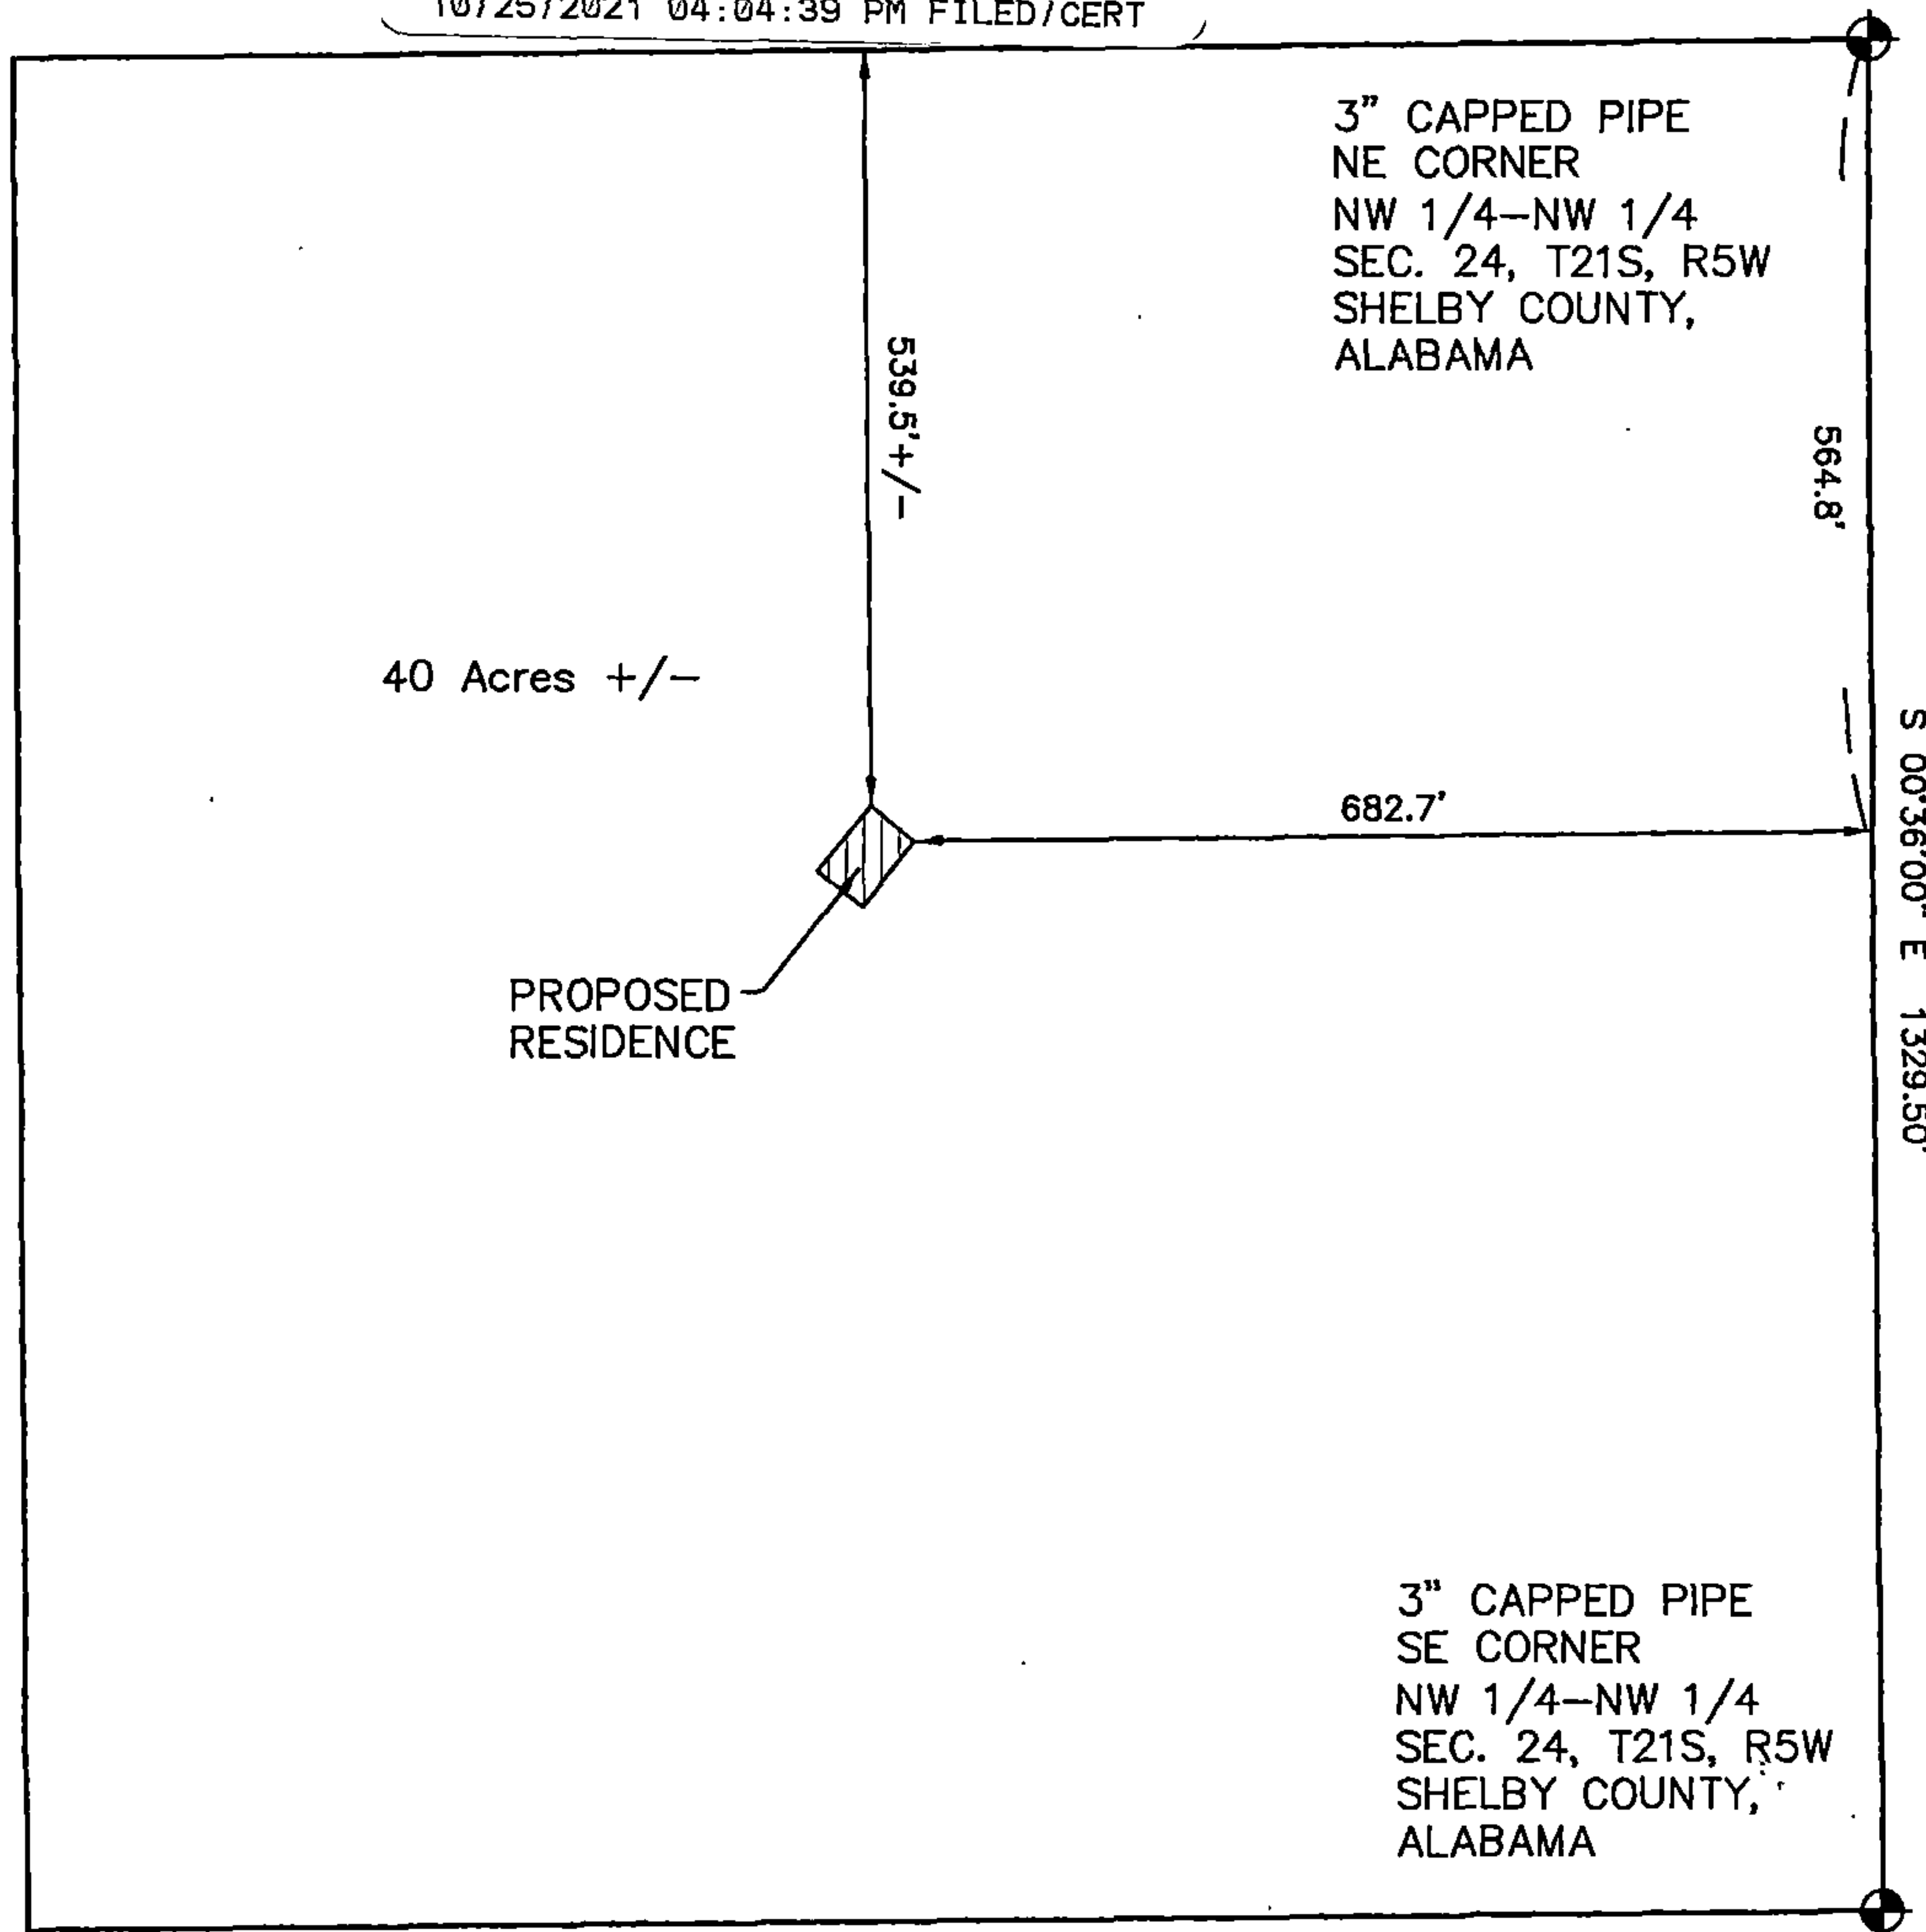

PLOT PLAN
NW 1/4 - NW 1/4
SECTION 24, TOWNSHIP 21 SOUTH,
RANGE 5 WEST

SCALE: 1" = 200'
DATE: 09-20-21

PREPARED FOR:
KAY W. WHITE




South Central Surveying, LLC
RESIDENTIAL & COMMERCIAL LAND SURVEYING

156 SUNSET TRAIL
ALABASTER, ALABAMA 35007
PHONE 205-229-1893

—○— = WOOD FENCE	—X— = CONCRETE	▲ = CALCULATED POINT	M.B.L. = MINIMUM BUILDING LINE	—SP— = ASPHALT
—+— = CHAIN LINK FENCE	—X— = COVERED PORCH/DECK	(R) = RECORDED	○ = CAPPED REBAR SET	—OP— = OVERHEAD POWER
		(M) = MEASURED	● = IRON FOUND (DESCRIPTION)	⊕ = POWER POLE

0 100' 200' 300'

SCALE: 1" = 100'

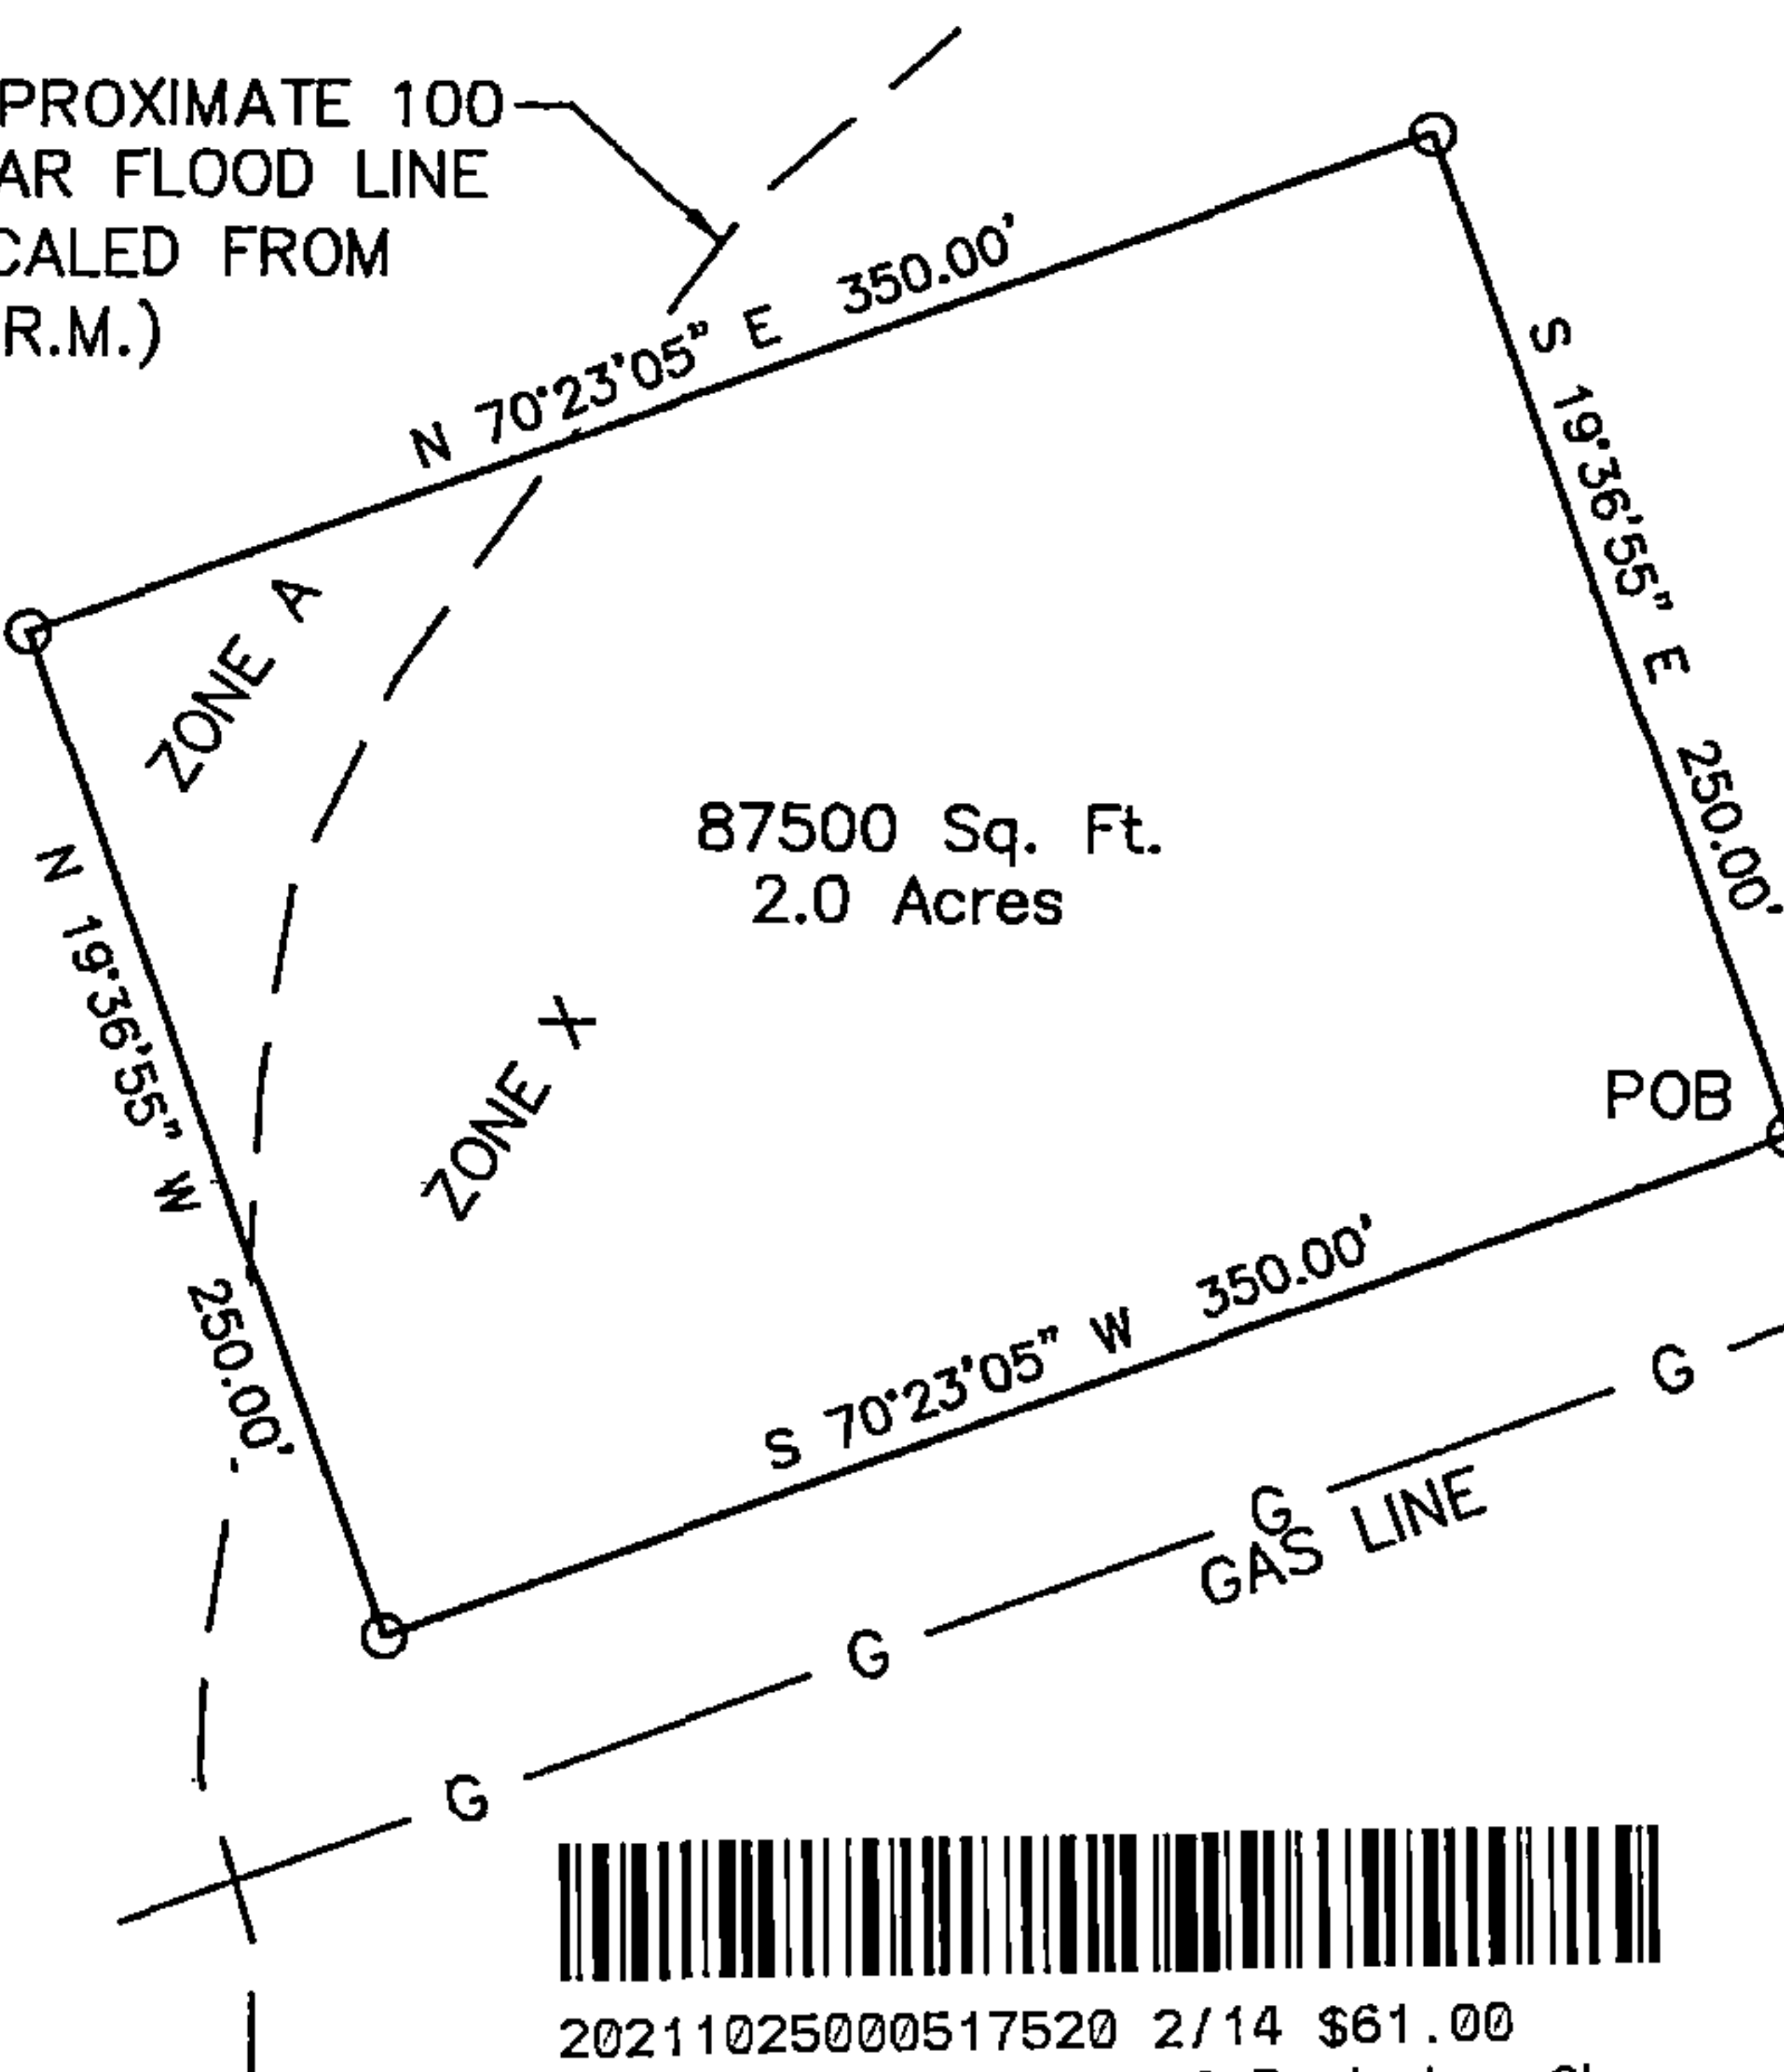APPROXIMATE 100
YEAR FLOOD LINE
(SCALED FROM
F.I.R.M.)87500 Sq. Ft.
2.0 AcresPOC
3" CAPPED PIPE
NE CORNER
NW 1/4-NW 1/4
SEC. 24, T21S, R5W
SHELBY COUNTY,
ALABAMA3" CAPPED PIPE
SE CORNER
NW 1/4-NW 1/4
SEC. 24, T21S, R5W
SHELBY COUNTY,
ALABAMA20211025000517520 2/14 \$61.00
Shelby Cnty Judge of Probate, AL
10/25/2021 04:04:39 PM FILED/CERT

SURVEYOR'S NOTES:

1. This is a Closing Survey, made on the ground under the supervision of a registered land surveyor. Field survey was completed on May 11, 2021.
2. Consulted the latest Federal Insurance Rate Map (F.I.R.M.) Map No. 01117C0335E, dated September 3, 2010 and found that the Parcel shown hereon lies in Zone "X" and in Zone "A".
3. This survey was conducted without the benefit of an abstract of title, therefore, there may be other easements, rights-of-way, setback lines, agreements, reservations, restrictions, or other similar matters of public record, not depicted on this survey.
4. Bearings are based on Alabama West State Plane Coordinates.

STATE OF ALABAMA
SHELBY COUNTY


A parcel of land situated in the NW 1/4 of the NW 1/4 of Section 24, Township 21 South, Range 5 West, Shelby County, Alabama and being more particularly described as follows:


Commence at the NE corner of the NW 1/4 of the NW 1/4 of Section 24, Township 21 South, Range 5 West, Shelby County, Alabama; thence S 00°36'00" E along the East line of said 1/4-1/4 section a distance of 646.29'; thence S 89°24'00" W a distance of 521.62' to the Point of Beginning, thence S 70°23'05" W a distance of 350.00'; thence N 19°36'55" W a distance of 250.00'; thence N 70°23'05" E a distance of 350.00'; thence S 19°36'55" E a distance of 250.00' to the Point of Beginning.

Containing 2.00 acres, more or less.

I hereby state that this survey and drawing have been completed in accordance with the current requirements of the Standards of Practice for Surveying in the State of Alabama to the best of my knowledge, information and belief.

GIVEN UNDER MY HAND AND SEAL, this the 11th day of May, 2021.

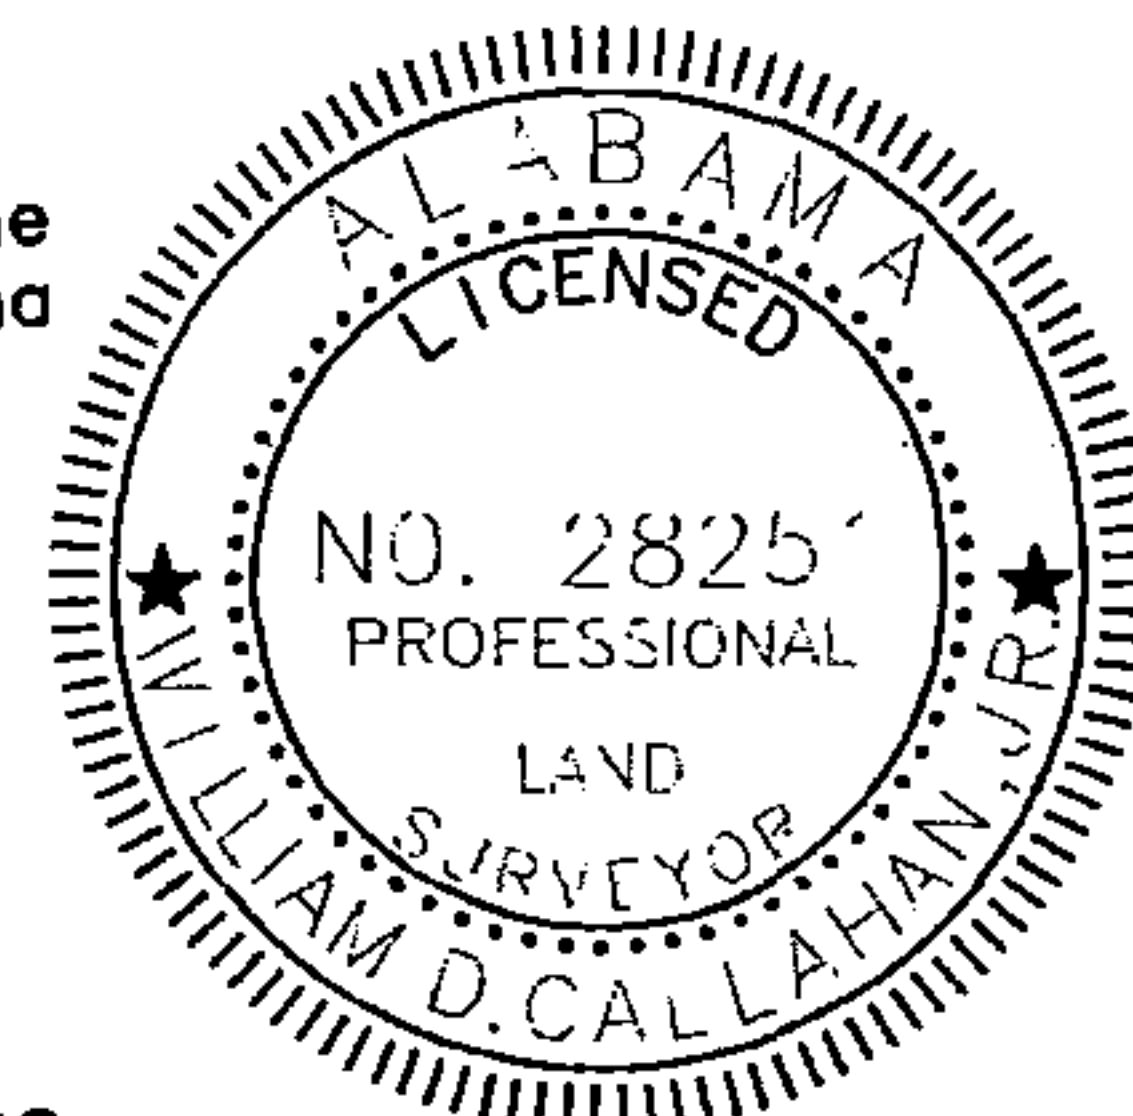William D. Callahan, Jr., PLS
AL Reg # 28251PROPERTY ADDRESS:
1580 RIVER ROAD
HELENA HILLS, AL 35080**South Central Surveying, LLC**
RESIDENTIAL & COMMERCIAL LAND SURVEYING156 SUNSET TRAIL
ALABASTER, ALABAMA 35007
PHONE 205-229-1993—○— WOOD FENCE
—*— CHAIN LINK FENCE—□— CONCRETE
—▢— COVERED PORCH/DECK▲ CALCULATED POINT
(R) RECORDED
(M) MEASUREDM.B.L. — MINIMUM BUILDING LINE
○ CAPPED REBAR SET
● IRON FOUND (DESCRIPTION)—OP— OVERHEAD POWER
—P— POWER POLE

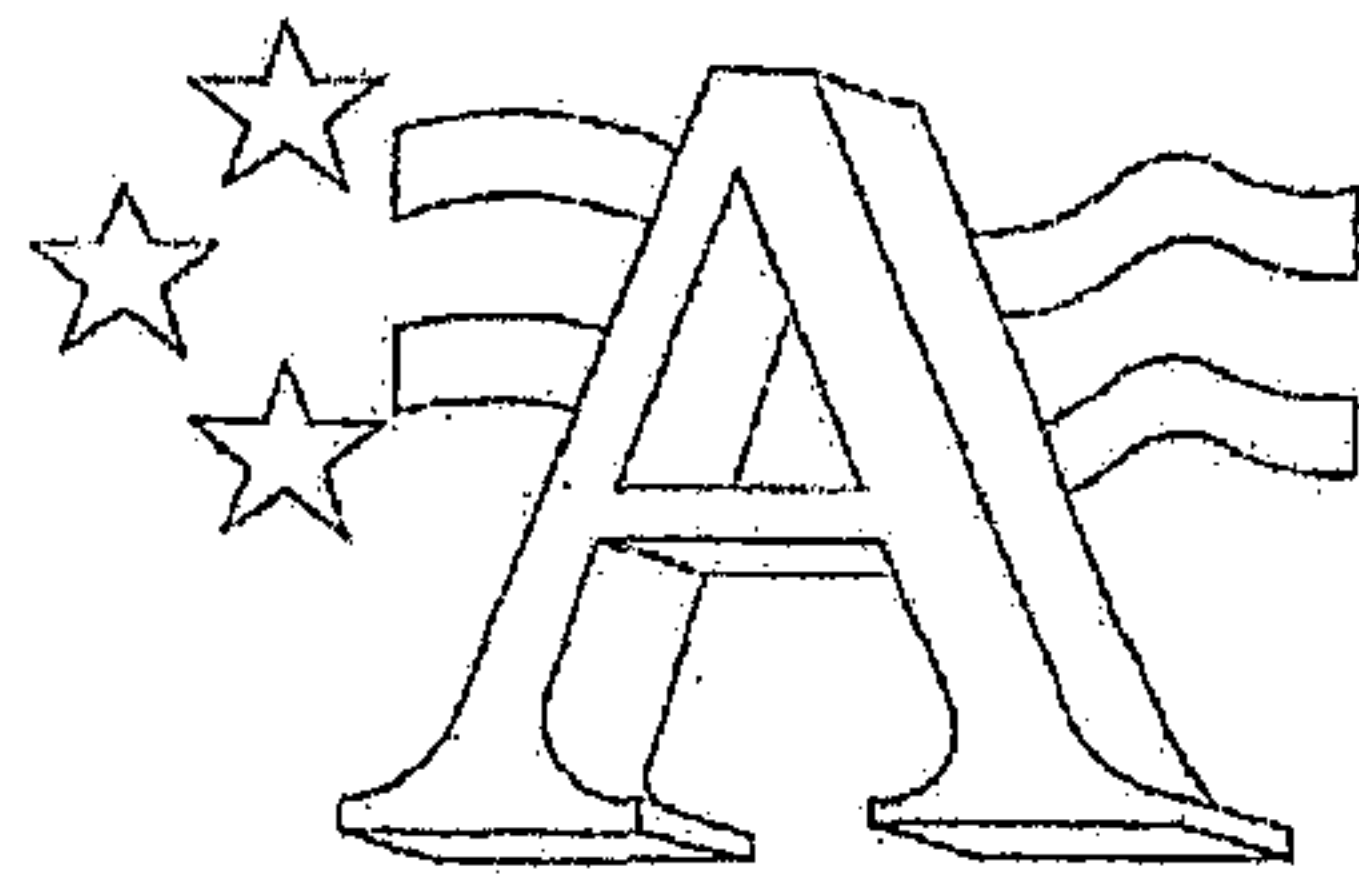

ALL AMERICAN METAL COMPONENTS, INC.

6625 Warrior River Road Bessemer, AL 35023
(205) 491-1662 (205) 491-0000 (fax)

BUILDING LOADS / DESCRIPTION:

WIDTH: 40 LENGTH: 80 EAVE L: 10 R: 10
(BUILDING DIMENSIONS ARE NOMINAL. REFER TO PLANS).

THIS STRUCTURE IS DESIGNED UTILIZING THE LOADS INDICATED
AND APPLIED AS REQUIRED BY: IBC 15.

THE CONTRACTOR IS TO CONFIRM THAT THESE LOADS COMPLY
WITH THE REQUIREMENTS OF THE LOCAL BUILDING DEPARTMENT.

ROOF DEAD LOAD: 2.000 PSF (ROOF PANELS & PURLINS)

COLLATERAL LOAD: 0.5 PSF

ROOF LIVE LOAD: 20.00 PSF

ROOF SNOW LOAD: 3.5 PSF

BASIC WIND SPEED: 115 MPH

SEISMIC ZONE: C

WIND EXPOSURE: C

IMPORTANCE FACTORS:

WIND LOAD: 1.00

SNOW LOAD

SEISMIC LOAD 1.00

GENERAL NOTES:

1) MATERIALS: MINIMUM YIELD:

HOT ROLLED BAR	Fy =	ksi MIN.
STRUCTURAL STEEL SHEET	Fy =	ksi MIN.
STRUCTURAL STEEL PLATE	Fy =	ksi MIN.
COLD FORMED SHAPES	Fy =	ksi MIN.
WALL SHEETING	Fy =	ksi MIN.
ROOF SHEETING	Fy =	ksi MIN.
BOLTS	A307 & A325	

THE METAL BUILDING MANUFACTURER RESERVES THE RIGHT TO
SUBSTITUTE THE ABOVE MATERIALS WITH EQUAL OR BETTER MATERIAL.

2) BOLT TIGHTENING REQUIREMENTS:

ALL HIGH STRENGTH BOLTS ARE A325 UNLESS NOTED OTHERWISE.
HIGH STRENGTH BOLTS SHALL BE TIGHTENED BY THE TURN OF THE NUT METHOD
IN ACCORDANCE WITH THE LATEST EDITION AISC 'SPECIFICATION FOR
STRUCTURAL JOINTS USING ASTM A325 OR A490 BOLTS'. A325 BOLTS SHALL BE
INSTALLED WITH OUT WASHERS WHEN TIGHTENED BY THE 'TURN OF THE NUT'
METHOD. ALL BOLTED CONNECTIONS, FOR SHEAR/BEARING CONNECTION TYPE
WITH BOLT THREADS EXCLUDED FROM THE SHEAR PLANE SHALL BE SNUG TIGHT
ONLY.

3) ALL STRUCTURAL STEEL TO RECEIVE A RUST INHIBITIVE PRIMER. THIS PAINT IS NOT INTENDED FOR LONG TERM EXPOSURE TO THE ELEMENTS.

ROOF PANELS:

COLOR: Galvalume

WALL PANELS:

COLOR: Need Std. Color

TRIM COLORS:

CABLE: Need Std. Color

CORNER: Need Std. Color

EAVE: Need Std. Color

FRAMED OPENINGS: Need Std. Color

LINER PANELS:

COLOR: N/A

LINER TRIM:

COLOR: N/A

DEFLECTION LIMITS:

EW COL:	180
EW RAF LIVE:	180
EW RAF WIND:	180
WALL GIRT:	90
PURL LIVE:	180
PURL WIND:	150
WALL PANEL:	60
ROOF PANEL LIVE:	60
ROOF PANEL WIND:	60
RF HORIZONTAL:	60
RF VERTICAL:	180
WIND BENT:	60
RF CRANE:	100
RF SEIS:	50
WIND BENT SEIS:	50

BUILDER / CONTRACTOR RESPONSIBILITIES

IT IS THE RESPONSIBILITY OF THE BUILDER/CONTRACTOR TO INSURE THAT ALL PROJECT PLANS AND SPECIFICATIONS
COMPLY WITH THE APPLICABLE REQUIREMENTS OF ANY GOVERNING BUILDING AUTHORITIES. THE SUPPLYING OF SEALED
ENGINEERING DATA AND DRAWINGS FOR THE METAL BUILDING SYSTEM DOES NOT IMPLY OR CONSTITUTE AN AGREEMENT
THAT THE METAL BUILDING SYSTEM MANUFACTURER OR ITS DESIGN ENGINEER IS ACTING AS THE ENGINEER OF RECORD
OR DESIGN PROFESSIONAL FOR A CONSTRUCTION PROJECT.

THE CONTRACTOR MUST SECURE ALL REQUIRED APPROVALS AND PERMITS FROM THE APPROPRIATE AGENCY AS REQUIRED.
APPROVAL OF THE METAL BUILDING SYSTEM MANUFACTURER'S DRAWINGS AND CALCULATIONS INDICATE THAT THE
METAL BUILDING SYSTEM MANUFACTURER CORRECTLY INTERPRETED AND APPLIED THE REQUIREMENTS OF THE CONTRACT
DRAWINGS AND SPECIFICATIONS. (SECT. 4.2.1 AISC CODE OF STANDARD PRACTICES, 9TH ED.)

WHERE DISCREPANCIES EXIST BETWEEN THE METAL BUILDING SYSTEM MANUFACTURER'S STRUCTURAL STEEL PLANS AND
THE PLANS FOR OTHER TRADES, THE STRUCTURAL STEEL PLANS SHALL GOVERN. (SECT. 3.3 AISC CODE OF STANDARD
PRACTICE 9TH ED.)

DESIGN CONSIDERATIONS OF ANY MATERIALS IN THE STRUCTURE WHICH ARE NOT FURNISHED BY THE METAL BUILDING
SYSTEM MANUFACTURER ARE THE RESPONSIBILITY OF THE CONTRACTORS AND ENGINEERS OTHER THAN THE METAL
BUILDING SYSTEM MANUFACTURER'S ENGINEER UNLESS SPECIFICALLY INDICATED.

THE CONTRACTOR IS RESPONSIBLE FOR ALL ERECTION OF STEEL AND ASSOCIATED WORK IN COMPLIANCE WITH THE
METAL BUILDING SYSTEM MANUFACTURER 'FOR CONSTRUCTION' DRAWINGS.

ALL BRACING AS SHOWN AND PROVIDED BY THE METAL BUILDING SYSTEM MANUFACTURER FOR THIS BUILDING IS
REQUIRED AND SHALL BE INSTALLED BY THE ERECTOR AS A PERMANENT PART OF THE STRUCTURE.
TEMPORARY SUPPORTS, SUCH AS TEMPORARY GUYS, BRACES, FALSE WORK, CRIBBING OR OTHER ELEMENTS REQUIRED FOR
THE ERECTION OPERATION WILL BE DETERMINED AND FURNISHED AND INSTALLED BY THE ERECTOR. THESE TEMPORARY
SUPPORTS WILL SECURE THE STEEL FRAMING, OR ANY PARTLY ASSEMBLED STEEL FRAMING, AGAINST LOADS COMPARABLE
IN INTENSITY TO THOSE FOR WHICH THE STRUCTURE WAS DESIGNED, RESULTING FROM WIND, SEISMIC FORCES AND
ERECTION OPERATIONS, BUT NOT THE LOADS RESULTING FROM THE PERFORMANCE OF WORK BY OR THE ACTS OF OTHERS.
NOR SUCH UNPREDICTABLE LOADS AS THOSE DUE TO TORNADO, EXPLOSION, OR COLLISION. (SECT. 7.9.1 AISC CODE OF
STANDARD PRACTICE, 9TH ED.)

WARNING: IN NO CASE SHOULD GALVALUME STEEL PANELS BE USED IN CONJUNCTION WITH LEAD OR COPPER. BOTH LEAD
AND COPPER HAVE HARMFUL CORROSION EFFECTS ON THE ALUMINUM ZINC ALLOY COATING WHEN THEY ARE USED IN
CONTACT WITH GALVALUME STEEL PANELS. EVEN RUN-OFF FROM COPPER FLASHING, WIRING, OR TUBING ONTO GALVALUME
SHOULD BE AVOIDED.

APPROVAL NOTES

THE FOLLOWING CONDITIONS APPLY IN THE EVENT THAT THESE DRAWINGS ARE USED AS APPROVAL DRAWINGS:
IT IS IMPERATIVE THAT ANY CHANGES TO THESE DRAWINGS BE MADE IN CONTRASTING INK (PREFERABLY RED INK),
HAVE ALL INSTANCES OF CHANGE CLEARLY INDICATED, AND BE LEGIBLE AND UNAMBIGUOUS.

A SIGNATURE AND DATE IS REQUIRED ON ALL PAGES.


MANUFACTURER RESERVES THE RIGHT TO RE-SUBMIT DRAWINGS WITH EXTENSIVE OR COMPLEX CHANGES REQUIRED TO
AVOID MISFABRICATION. THIS MAY IMPACT THE DELIVERY SCHEDULE.

APPROVAL OF THESE DRAWINGS INDICATES CONCLUSIVELY THAT THE METAL BUILDING SYSTEM MANUFACTURER HAS
CORRECTLY INTERPRETED THE CONTRACT REQUIREMENTS, AND FURTHER CONSTITUTES AGREEMENT THAT THE BUILDING AS
DRAWN WITH INDICATED CHANGES REPRESENTS THE TOTAL OF THE MATERIALS TO BE SUPPLIED BY MANUFACTURER.

ANY CHANGES NOTED ON THE DRAWINGS NOT IN CONFORMANCE WITH THE TERMS AND REQUIREMENTS OF THE CONTRACT
BETWEEN MANUFACTURER AND ITS CUSTOMER ARE NOT BINDING ON MANUFACTURER UNLESS SUBSEQUENTLY SPECIFICALLY
ACKNOWLEDGED AND AGREED TO IN WRITING BY CHANGE ORDER OR SEPARATE DOCUMENTATION. MANUFACTURER
RECOGNIZES THAT RUBBER STAMPS ARE ROUTINELY USED FOR INDICATING APPROVAL, DISAPPROVAL, REJECTION, OR
MERE REVIEW OF THE DRAWINGS SUBMITTED. HOWEVER, MANUFACTURER DOES NOT ACCEPT CHANGES OR ADDITIONS TO
CONTRACTUAL TERMS AND CONDITIONS THAT MAY APPEAR WITH USE OF A STAMP OR SIMILAR INDICATION OF
APPROVAL, DISAPPROVAL, ETC. SUCH LANGUAGE APPLIED TO MANUFACTURER'S DRAWINGS BY THE CUSTOMER, ARCHITECT,
ENGINEER, OR ANY OTHER PARTY WILL BE CONSIDERED AS UNACCEPTABLE ALTERNATIONS TO THESE DRAWING NOTES, AND
WILL NOT ALTER THE CONTRACTUAL RIGHTS AND OBLIGATIONS EXISTING BETWEEN MANUFACTURER AND ITS CUSTOMER.

IMPORTANT NOTE: FINAL DETAILING, FABRICATION, AND DELIVERY DATE OF THIS PROJECT
CANNOT BE COMPLETED UNTIL THE SIGNED APPROVALS ARE RETURNED TO THE METAL
BUILDING MANUFACTURER.

J.M. Burnett
11/9/2020

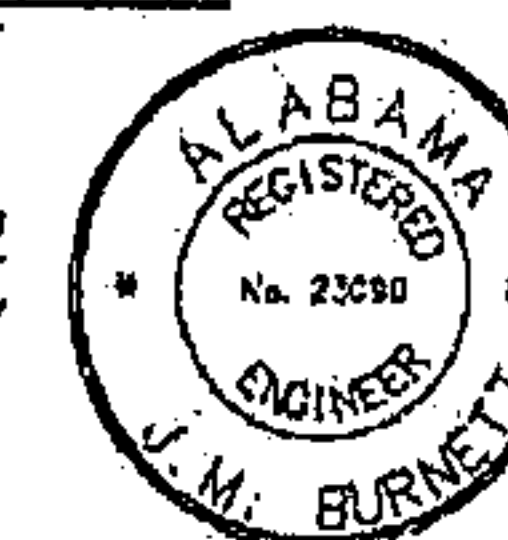

PURCHASER: DLR

PROJECT: PRJ

JOB NUMBER: BillBurnett_40x60x10


△		
△		
△		
△	11.	FOR CONSTRUCTION
△	11.	FOR APPROVAL
REV	DATE	REVISION



20211025000517520 3/14 \$61.00
Shelby Cnty Judge of Probate, AL
10/25/2021 04:04:39 PM FILED/CERT



20211025000517520 4/14 \$61.00
Shelby Cnty Judge of Probate, AL
10/25/2021 04:04:39 PM FILED/CERT

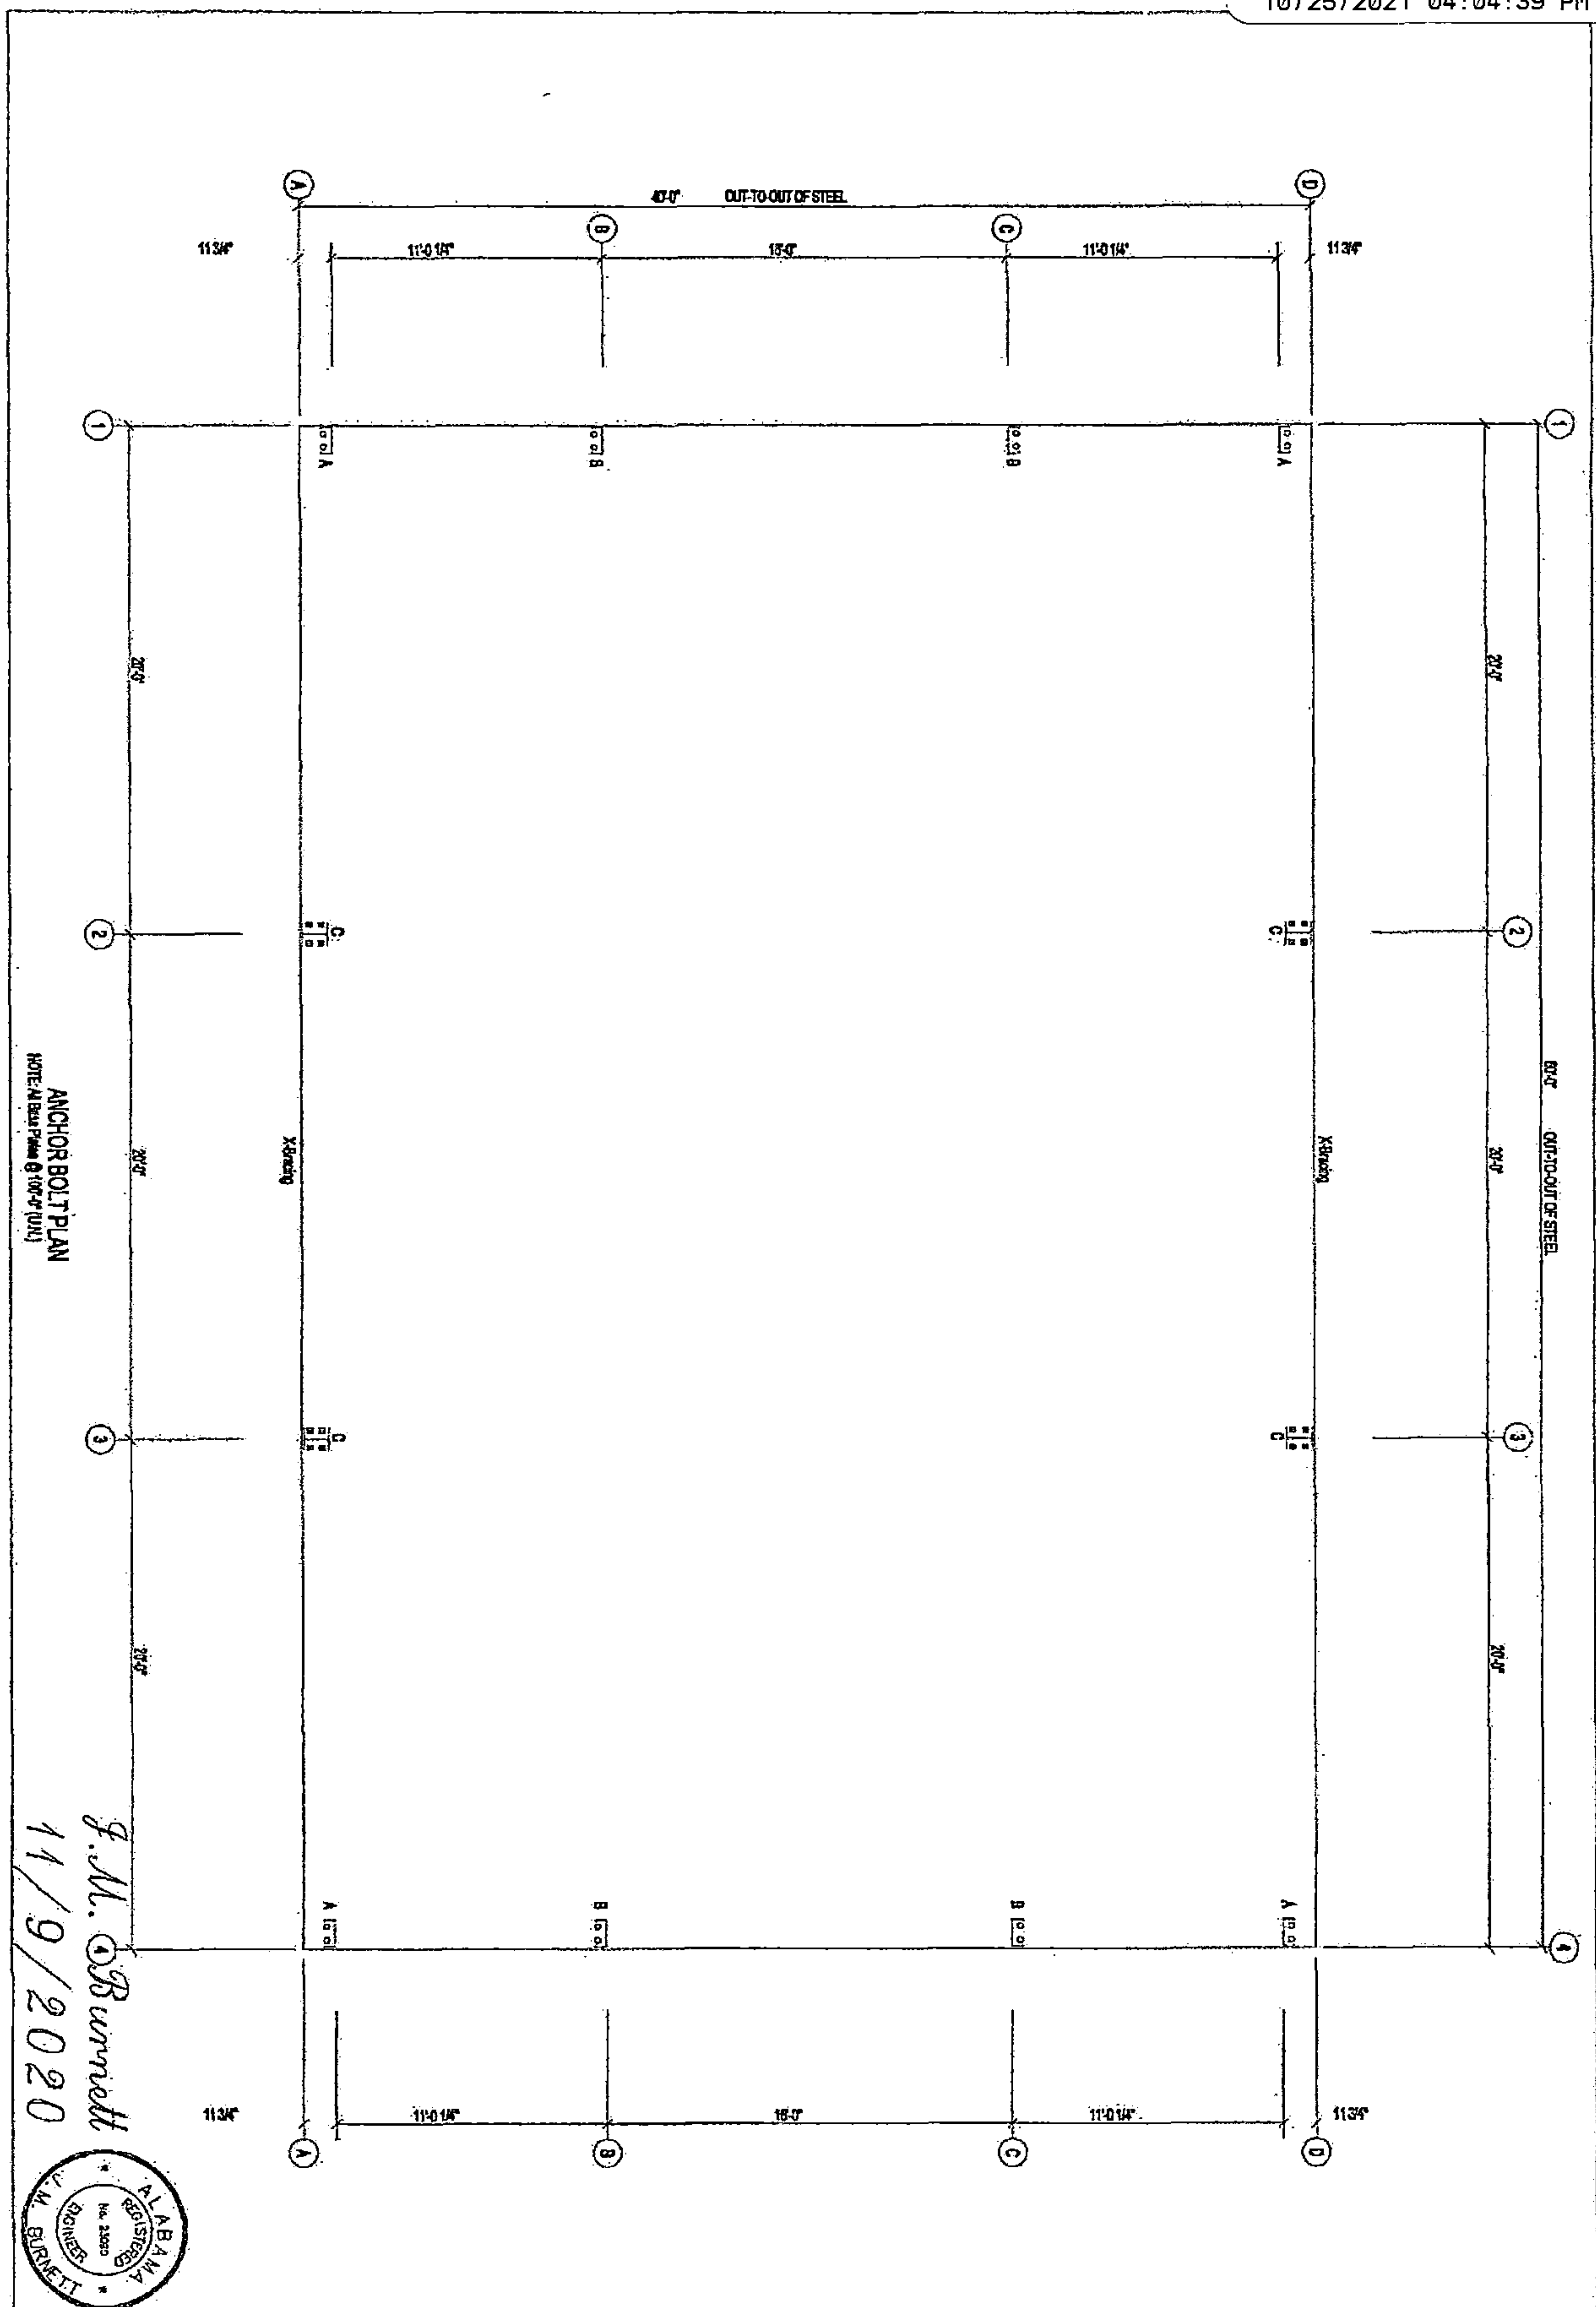


ALL AMERICAN
METAL
COMPONENTS, INC.
"YOUR COMPLETE METAL BUILDING SOURCE"
8625 WARREN RIVER ROAD
DESMOND, ALABAMA 36023
PHONE: (205) 481-1882

DATE: 9/8/20
CUSTOMER: DLR
JOB: B&B Burned 40x60x10
SHEET: 01 OF

REMARKS:
40.00' x 60.00' x 10.00'
JOB SITE:
PRJ Address 1
PRJ Address 2


REVISIONS:

BLDG CODE: BC 16 EXP: C
DEAD LOAD: 2.000 psf
LIVE LOAD: 20.00 psf
COLL. LOAD: 0.5
WIND SPEED: 115 MPH
SEISMIC: Ss= 0.500 SI= 0.501
SITE CLASS: @US11 / DES CAT @US02
SNOW LOAD: 3.5 psf

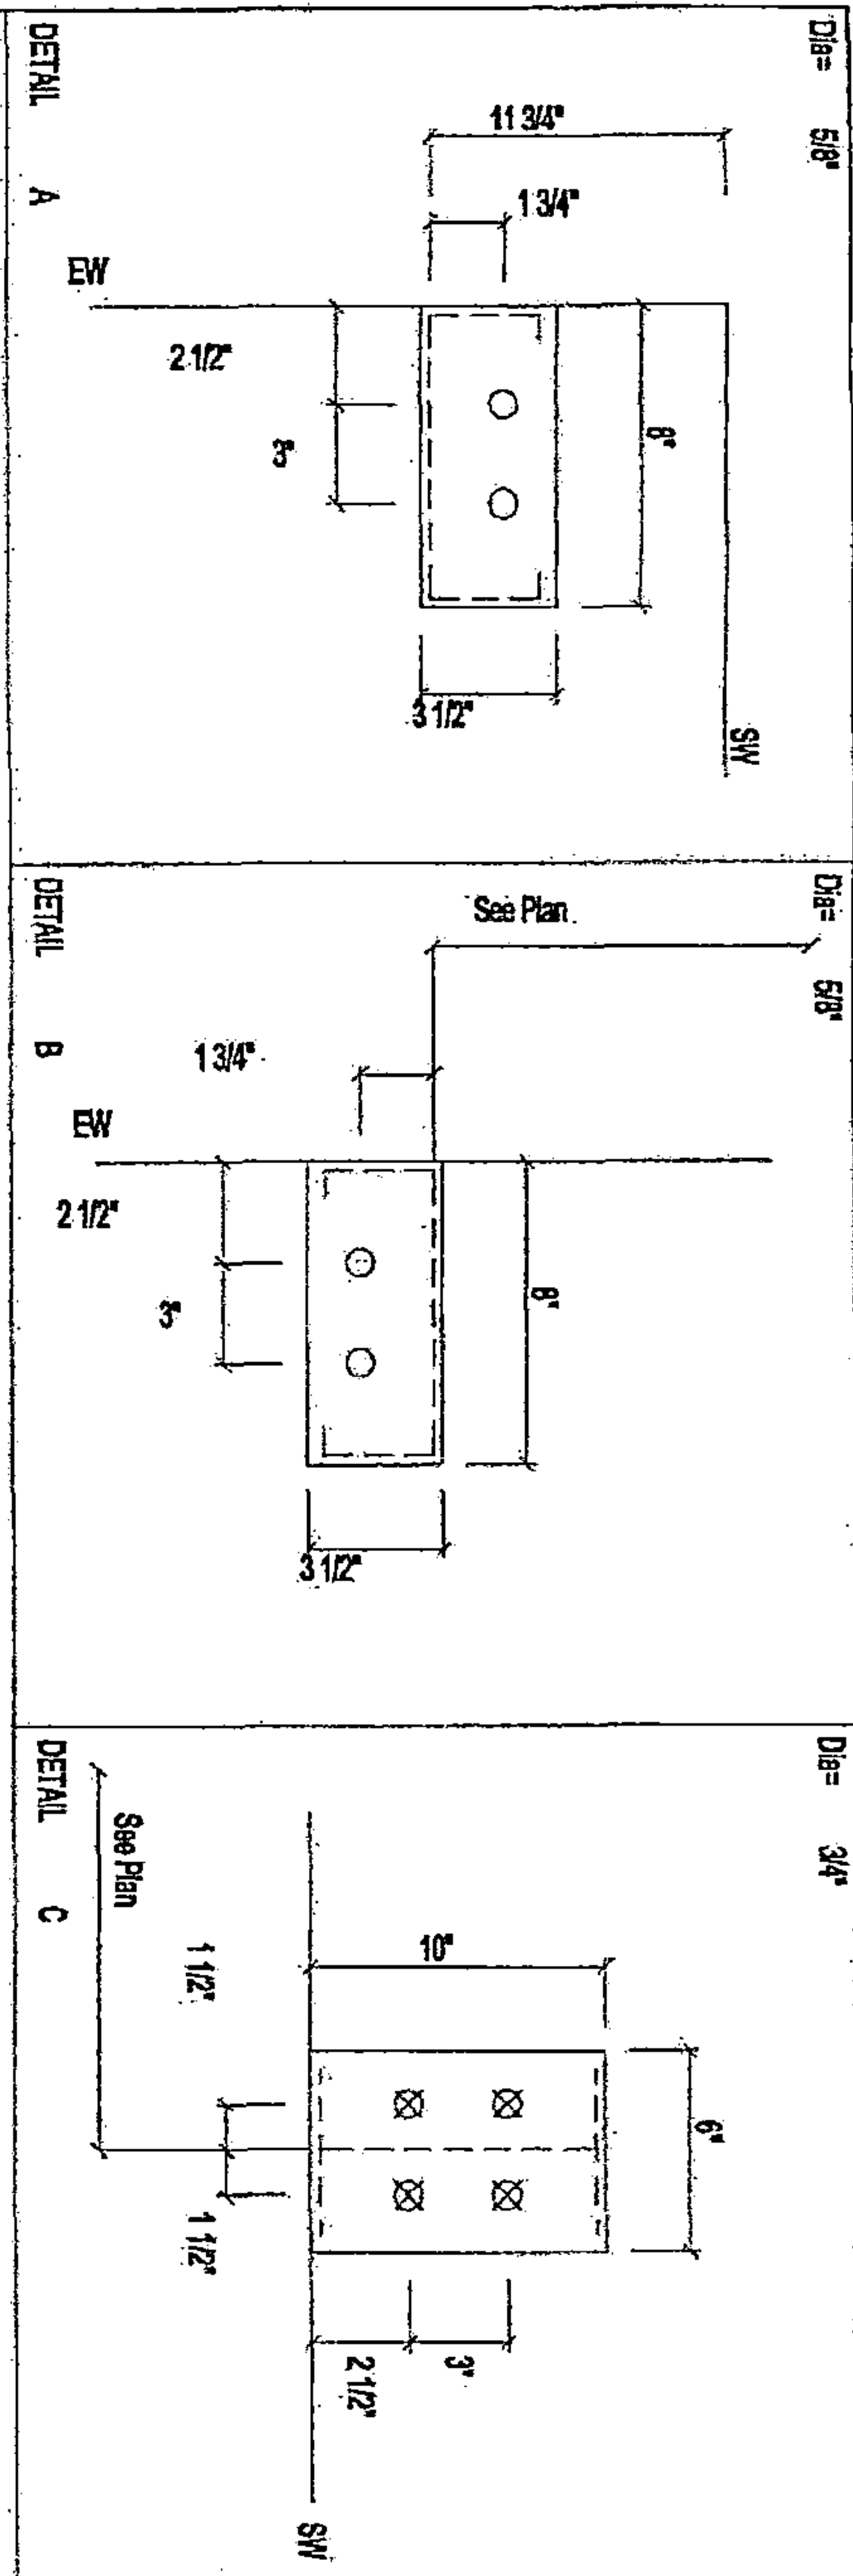

20211025000517520 5/14 \$61.00
 Shelby Cnty Judge of Probate, AL
 10/25/2021 04:04:39 PM FILED/CERT

J.M. Burnett
 11/9/2020

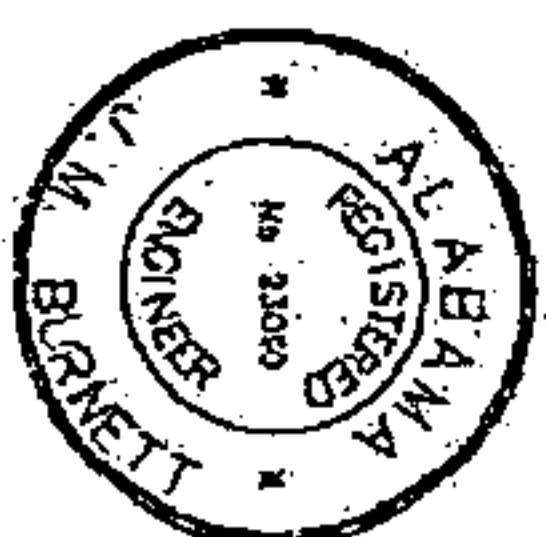

ALL AMERICAN
 METAL
 COMPONENTS, INC.
 "YOUR COMPLETE METAL BUILDING SOURCE"
 8625 WARRIOR RIVER ROAD
 DEEREMER, ALABAMA 36623
 PHONE: (205) 491-1052

DATE: 9/8/20
 CUSTOMER: DLR
 JOB: BIEBumoff_40x60x10
 SHEET: OF

REMARKS:
 40.00' x 60.00' x 10.00'
 JOB SITE:
 PFI Address 1
 PFI Address 2


REVISIONS:

BLDG CODE: IBC 15 EXP= C
 DEAD LOAD: 2.000 psf
 LIVE LOAD: 20.00 psf
 COLL. LOAD: 0.5
 WIND SPEED: 115 MPH
 SEISMIC: Ca @ U500 SI @ U501
 SITE CLASS: @ U511 / DES CAT @ U500
 SNOW LOAD: 3.5 psf

BUILDING BRACING REACTIONS											
Reactions	Reactions	Reactions	Reactions	Reactions	Reactions	Reactions	Reactions	Reactions	Reactions	Reactions	Reactions
W	W	W	W	W	W	W	W	W	W	W	W
Reactions	Reactions	Reactions	Reactions	Reactions	Reactions	Reactions	Reactions	Reactions	Reactions	Reactions	Reactions
Reactions	Reactions	Reactions	Reactions	Reactions	Reactions	Reactions	Reactions	Reactions	Reactions	Reactions	Reactions
20211025000517520 6/14 \$61.00
 Shelby Cnty Judge of Probate, AL
 10/25/2021 04:04:39 PM FILED/CERT

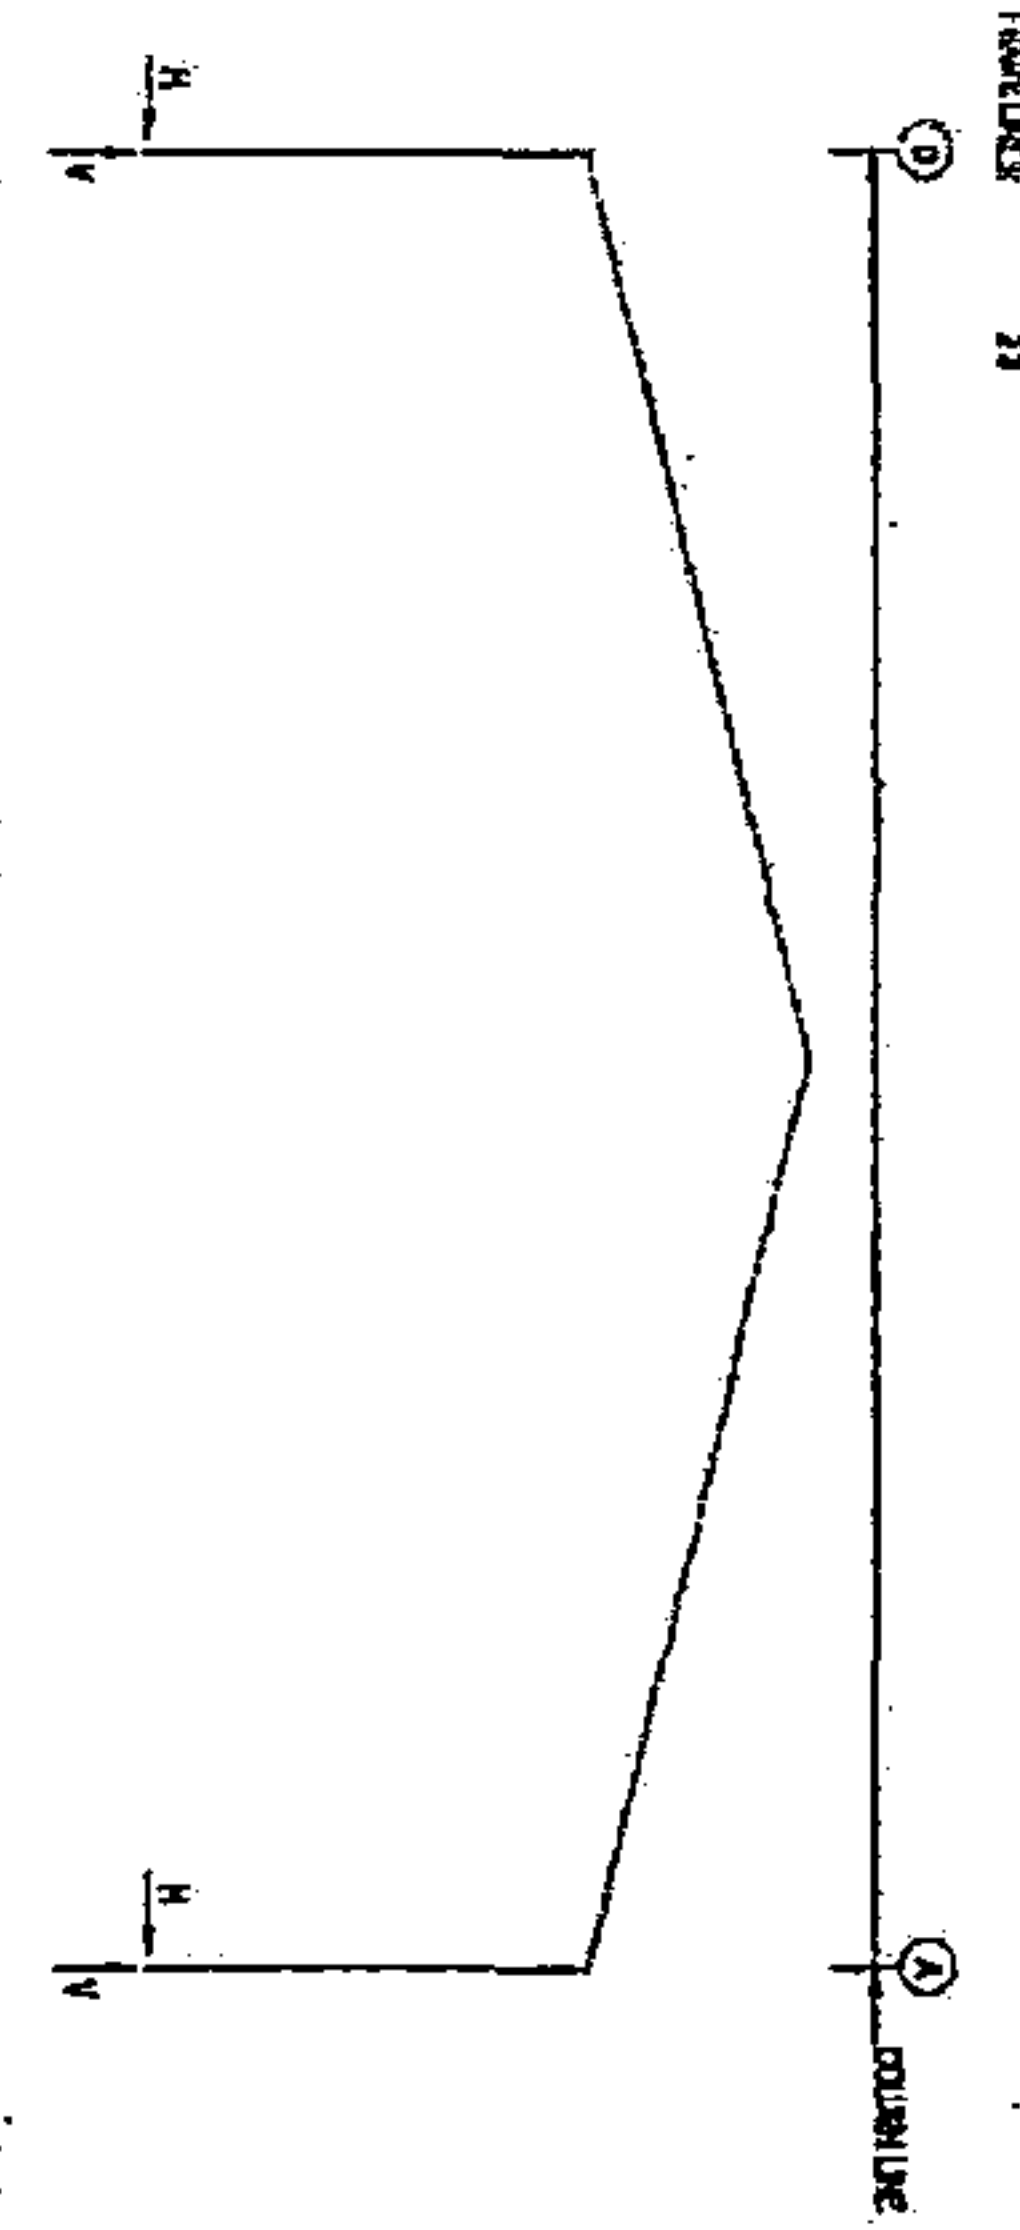

RIGID FRAME: : RIGID REACTION, ASYMMETRIC, 1-BAYED											
Reactions	Reactions	Reactions	Reactions	Reactions	Reactions	Reactions	Reactions	Reactions	Reactions	Reactions	Reactions
Reactions	Reactions	Reactions	Reactions	Reactions	Reactions	Reactions	Reactions	Reactions	Reactions	Reactions	Reactions
EXTERNAL COLUMN REACTIONS (k)



NOTES FOR REACTIONS

ANCHOR BOLT SUMMARY

J. M. Burnett
 11/9/2020

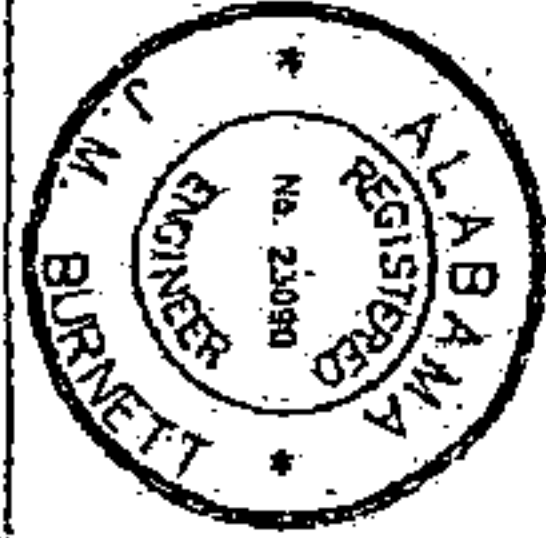

ALL AMERICAN METAL COMPONENTS, INC. "YOUR COMPLETE METAL BUILDING SOURCE" 1125 WARRIOR RIVER ROAD DOWNSBORO, ALABAMA 36620 PHONE: (205) 491-1002	DATE: 8/8/20 CUSTOMER: DLR JOB: BIRBumet 40x60x10 SHEET: OF	REMARKS: 40.00' x 60.00' x 10.00' JOB SITE: PRJ Address 1 PRJ Address 2	REVISIONS: 1 2 3	BLDG CODE: IBC 15 DEAD LOAD: 2.000 psf LIVE LOAD: 20.00 psf COLL. LOAD: 0.5 WIND SPEED: 115 MPH SEISMIC: S= @US00 SI= @US01 SITE CLASS: @US11 / DES CAT @US09 SNOW LOAD: 3.5 psf

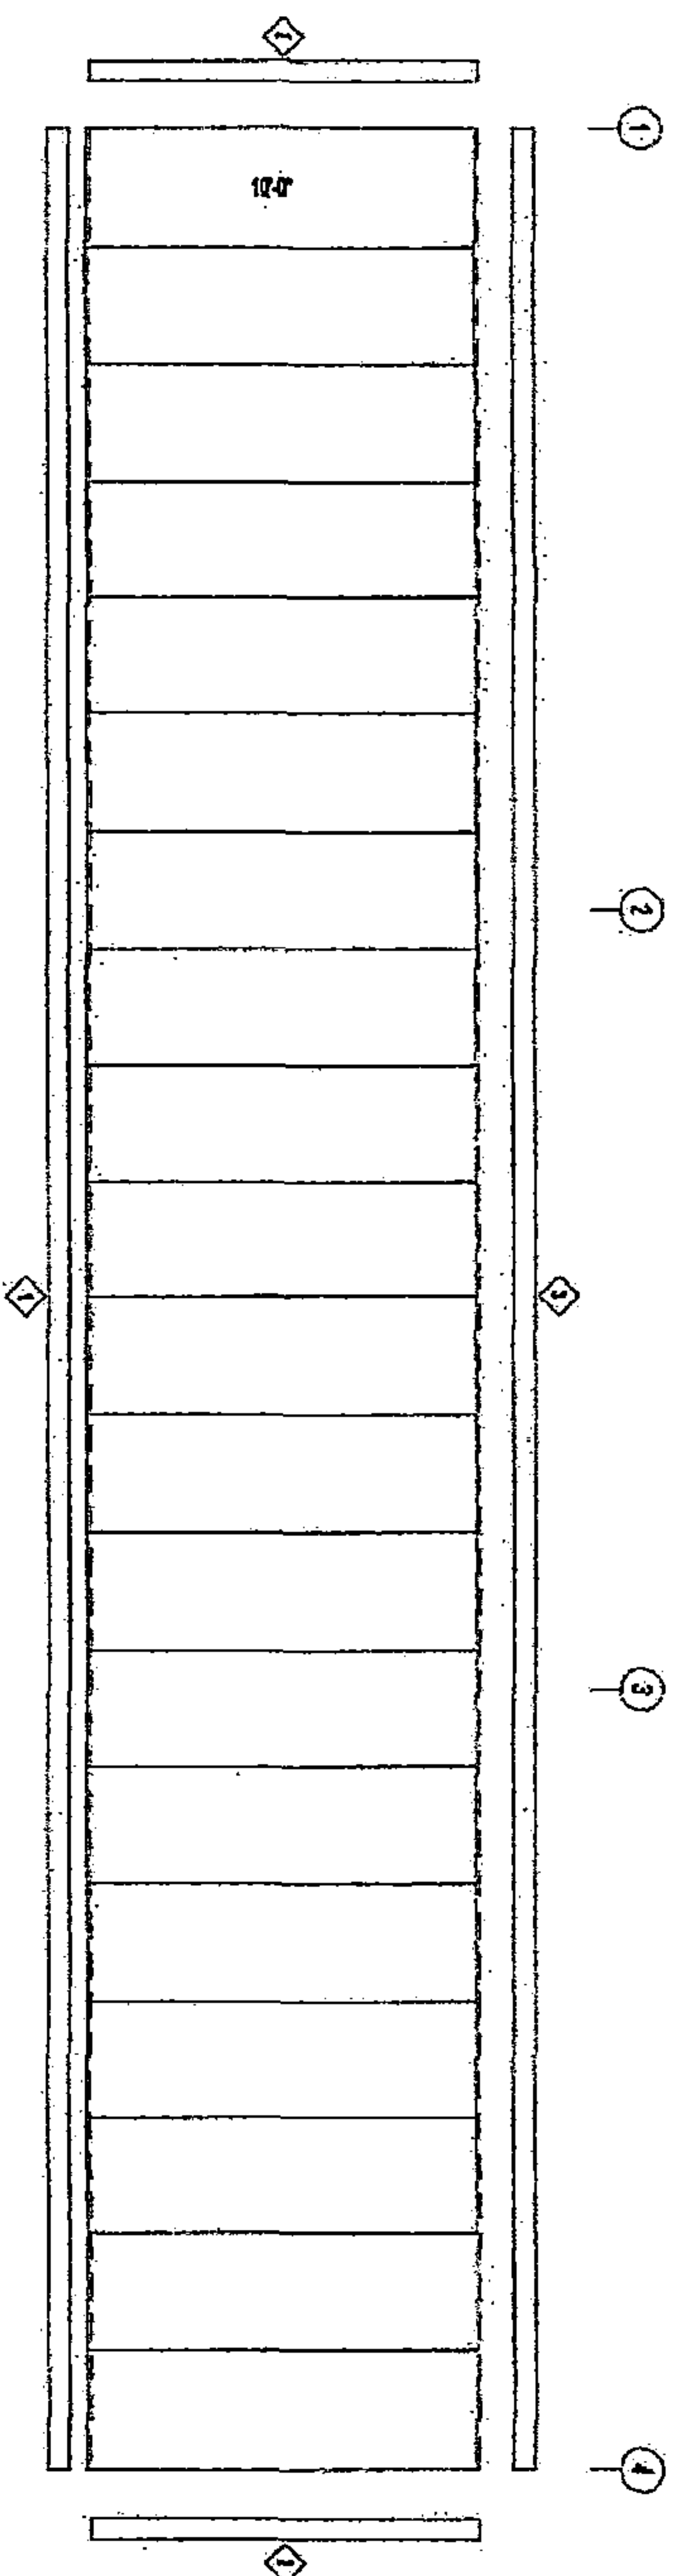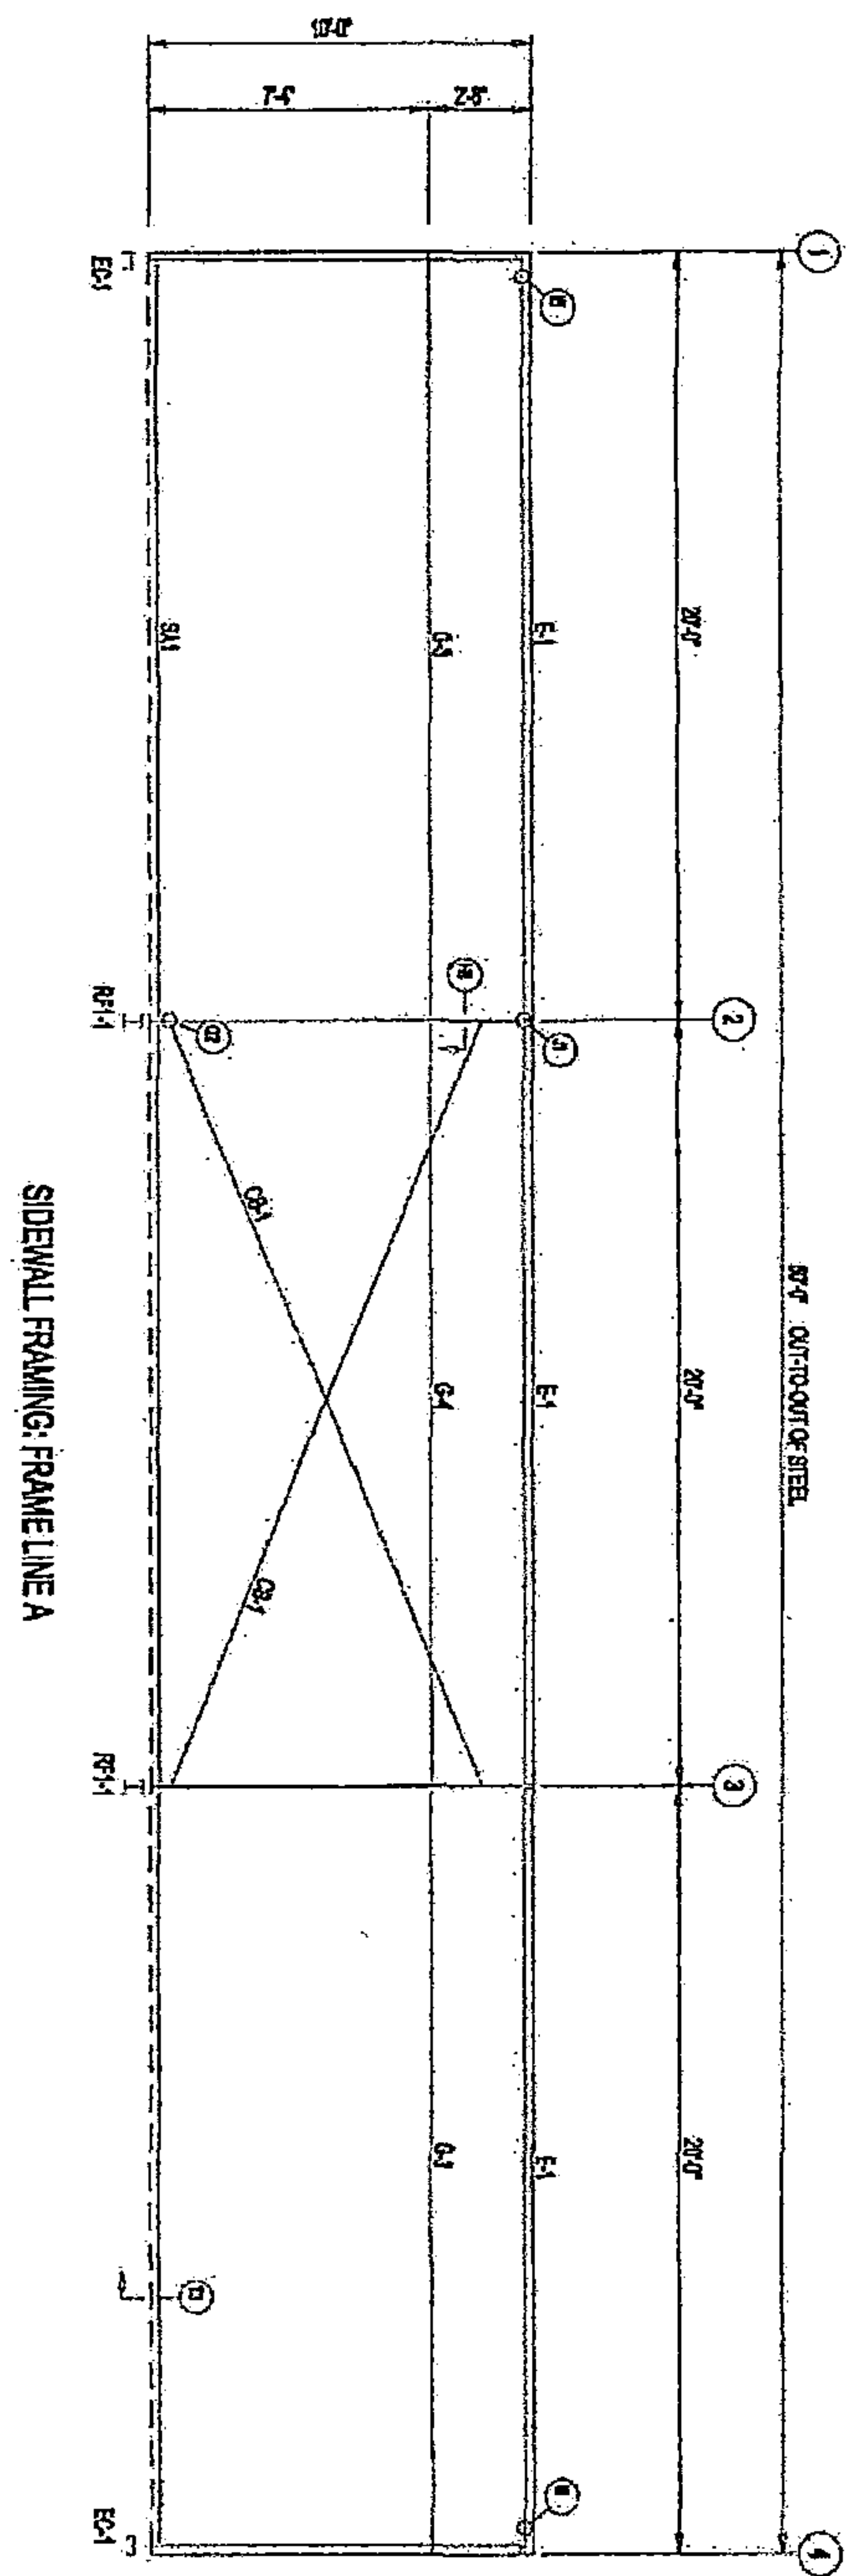



SIDEWALL SHEETING & TRIM: FRAME LINE A
PANELS 28 GA PER 14W 54.000"

MEMBER TABLE			
MARK	PART	LENGTH	QUANTITY
E1	10-11 1/2"	10-11 1/2"	1
G1	10-11 1/2"	10-11 1/2"	1
G2	10-11 1/2"	10-11 1/2"	1
20211025000517520 7/14 \$61.00
Shelby Cnty Judge of Probate, AL
10/25/2021 04:04:39 PM FILED/CERT

J. M. Burnett
11/9/2020
REGISTERED
No. 22410
ENGINEER
J. M. BURNETT

ALL AMERICAN METAL COMPONENTS, INC. "YOUR COMPLETE METAL BUILDING SOURCE" 9625 WARWICK RIVER ROAD DENVER, ALABAMA 35223 PHONE: (205) 491-1882	DATE: 9/8/20 CUSTOMER: DLR JOB: BIL Burnett 40x60x10 SHEET: OF	REMARKS: 40.00' x 60.00' x 10.00' JOB SITE: PRJ Address 1 PRJ Address 2	REVISIONS: 1. R-01 2. R-02 3. R-03	BLDG CODE: IBC 15 DEAD LOAD: 2.000 psf LIVE LOAD: 20.00 psf COLL. LOAD: 0.5 WIND SPEED: 115 MPH SEISMIC: S= @U500 SITE CLASS: @U511 / DES CAT @U503 SNOW LOAD: 3.5 psf	EXP: C
--	---	---	---	---	--------

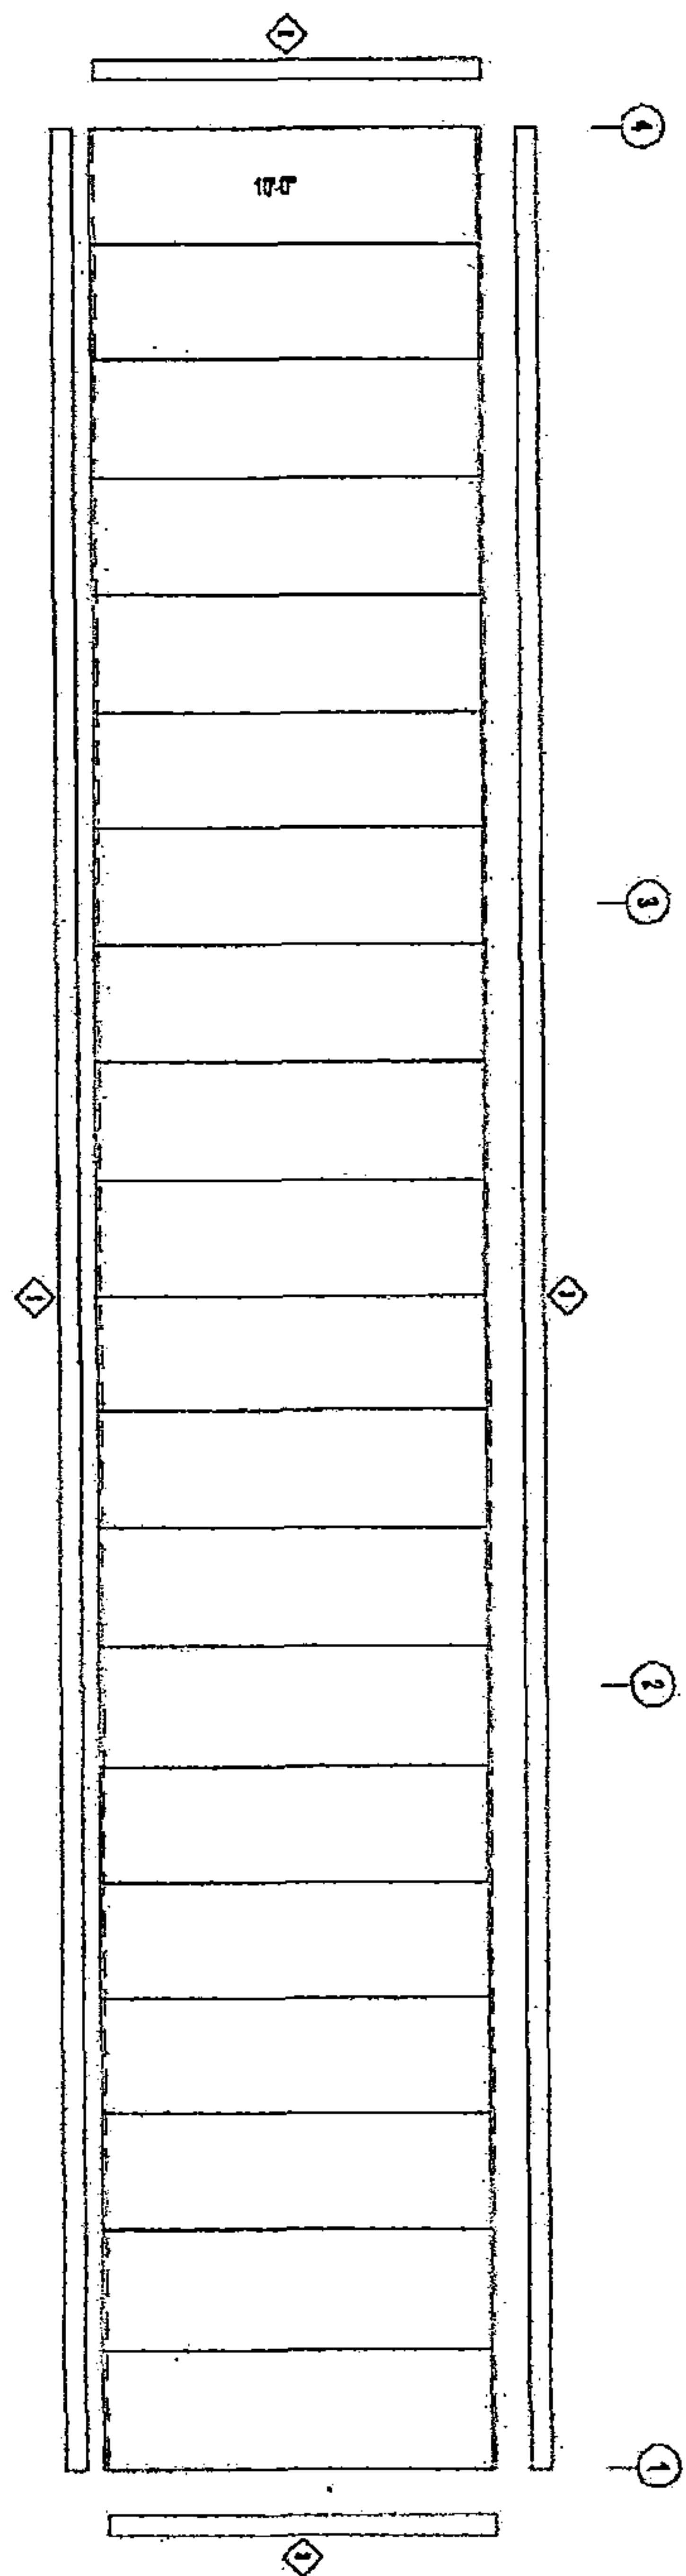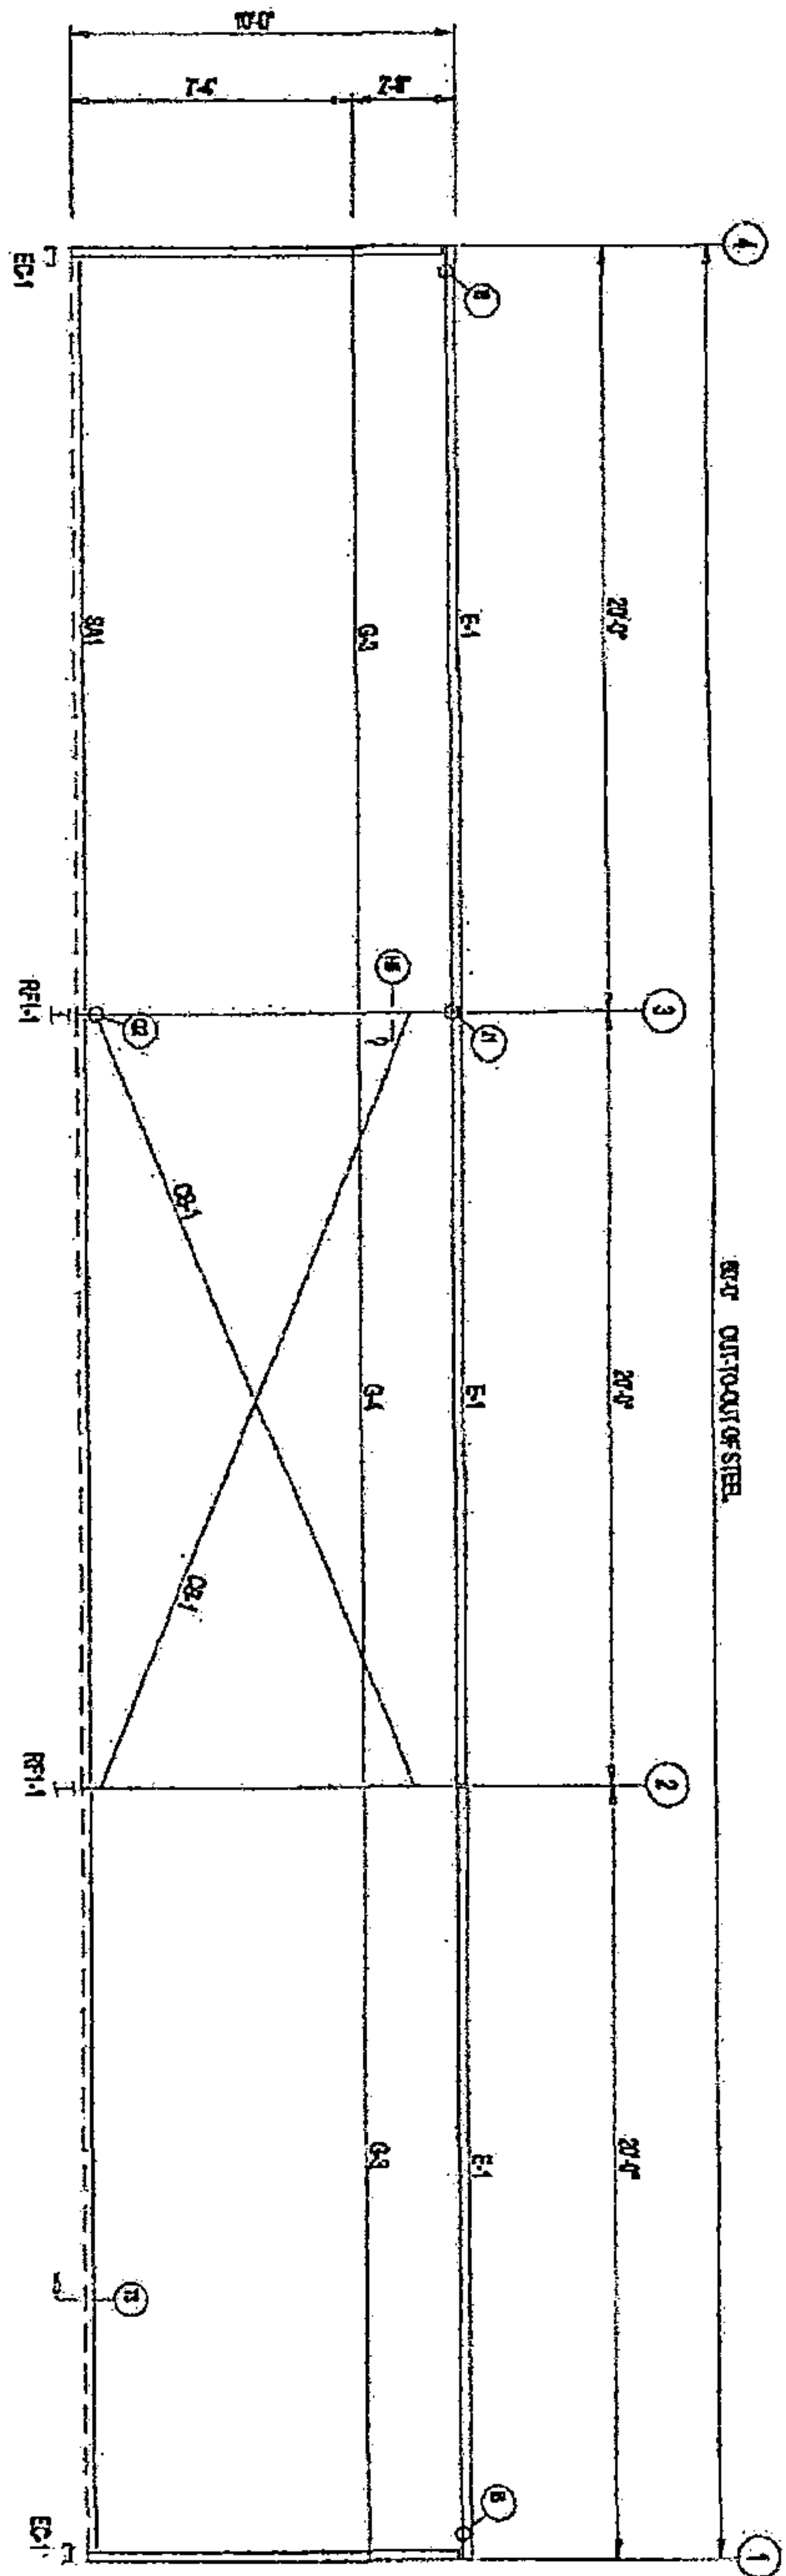


MEMBER TABLE			
FRAME LINE D	PART	LENGTH	QUANTITY
E1	12x12	19'-11 1/2"	1
G1	6x6	19'-7 1/4"	1
G2	6x6	19'-7 1/4"	1
G3	6x6	19'-7 1/4"	1

TRIM TABLE			
FRAME LINE D	PART	LENGTH	QUANTITY
E1	12x12	19'-11 1/2"	1
G1	6x6	19'-7 1/4"	1
G2	6x6	19'-7 1/4"	1
G3	6x6	19'-7 1/4"	1



20211025000517520 8/14 \$61.00
Shelby Cnty Judge of Probate, AL
10/25/2021 04:04:39 PM FILED/CERT

J.M. Burnett
11/9/2020

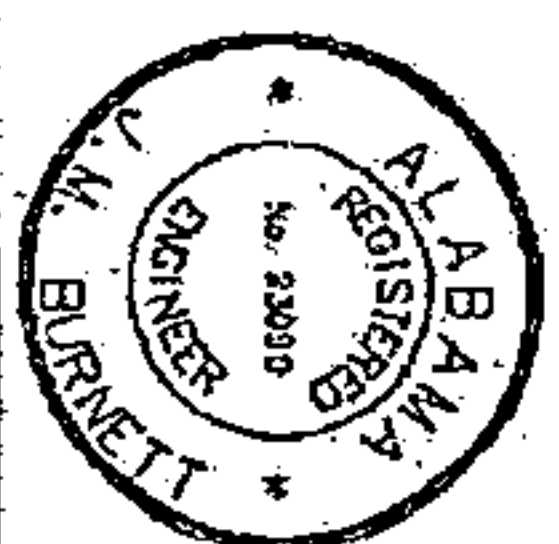

ALL AMERICAN
METAL
COMPONENTS, INC.
"YOUR COMPLETE METAL BUILDING SOURCE"
1825 HUNTER RIVER ROAD
DUNEDRUM, ALABAMA 36023
PHONE: (205) 381-1882

DATE: 8/8/20
CUSTOMER: DLR
JOB: BIRMINGHAM 40x60x10
SHEET: OF


REMARKS:
40'-0" x 60'-0" x 10'-0"
JOB SITE:
PRJ Address 1
PRJ Address 2

REVISIONS:


BLOG CODE: 18C15
DEAD LOAD: 2000 psf
LIVE LOAD: 2000 psf
COLL. LOAD: 0.5
WIND SPEED: 115 MPH
SITING: @US00
SITE CLASS: @US11 / DES CAT @US00
SNOW LOAD: 3.5 psf

EXP= C

ROOF FRAMING PLAN

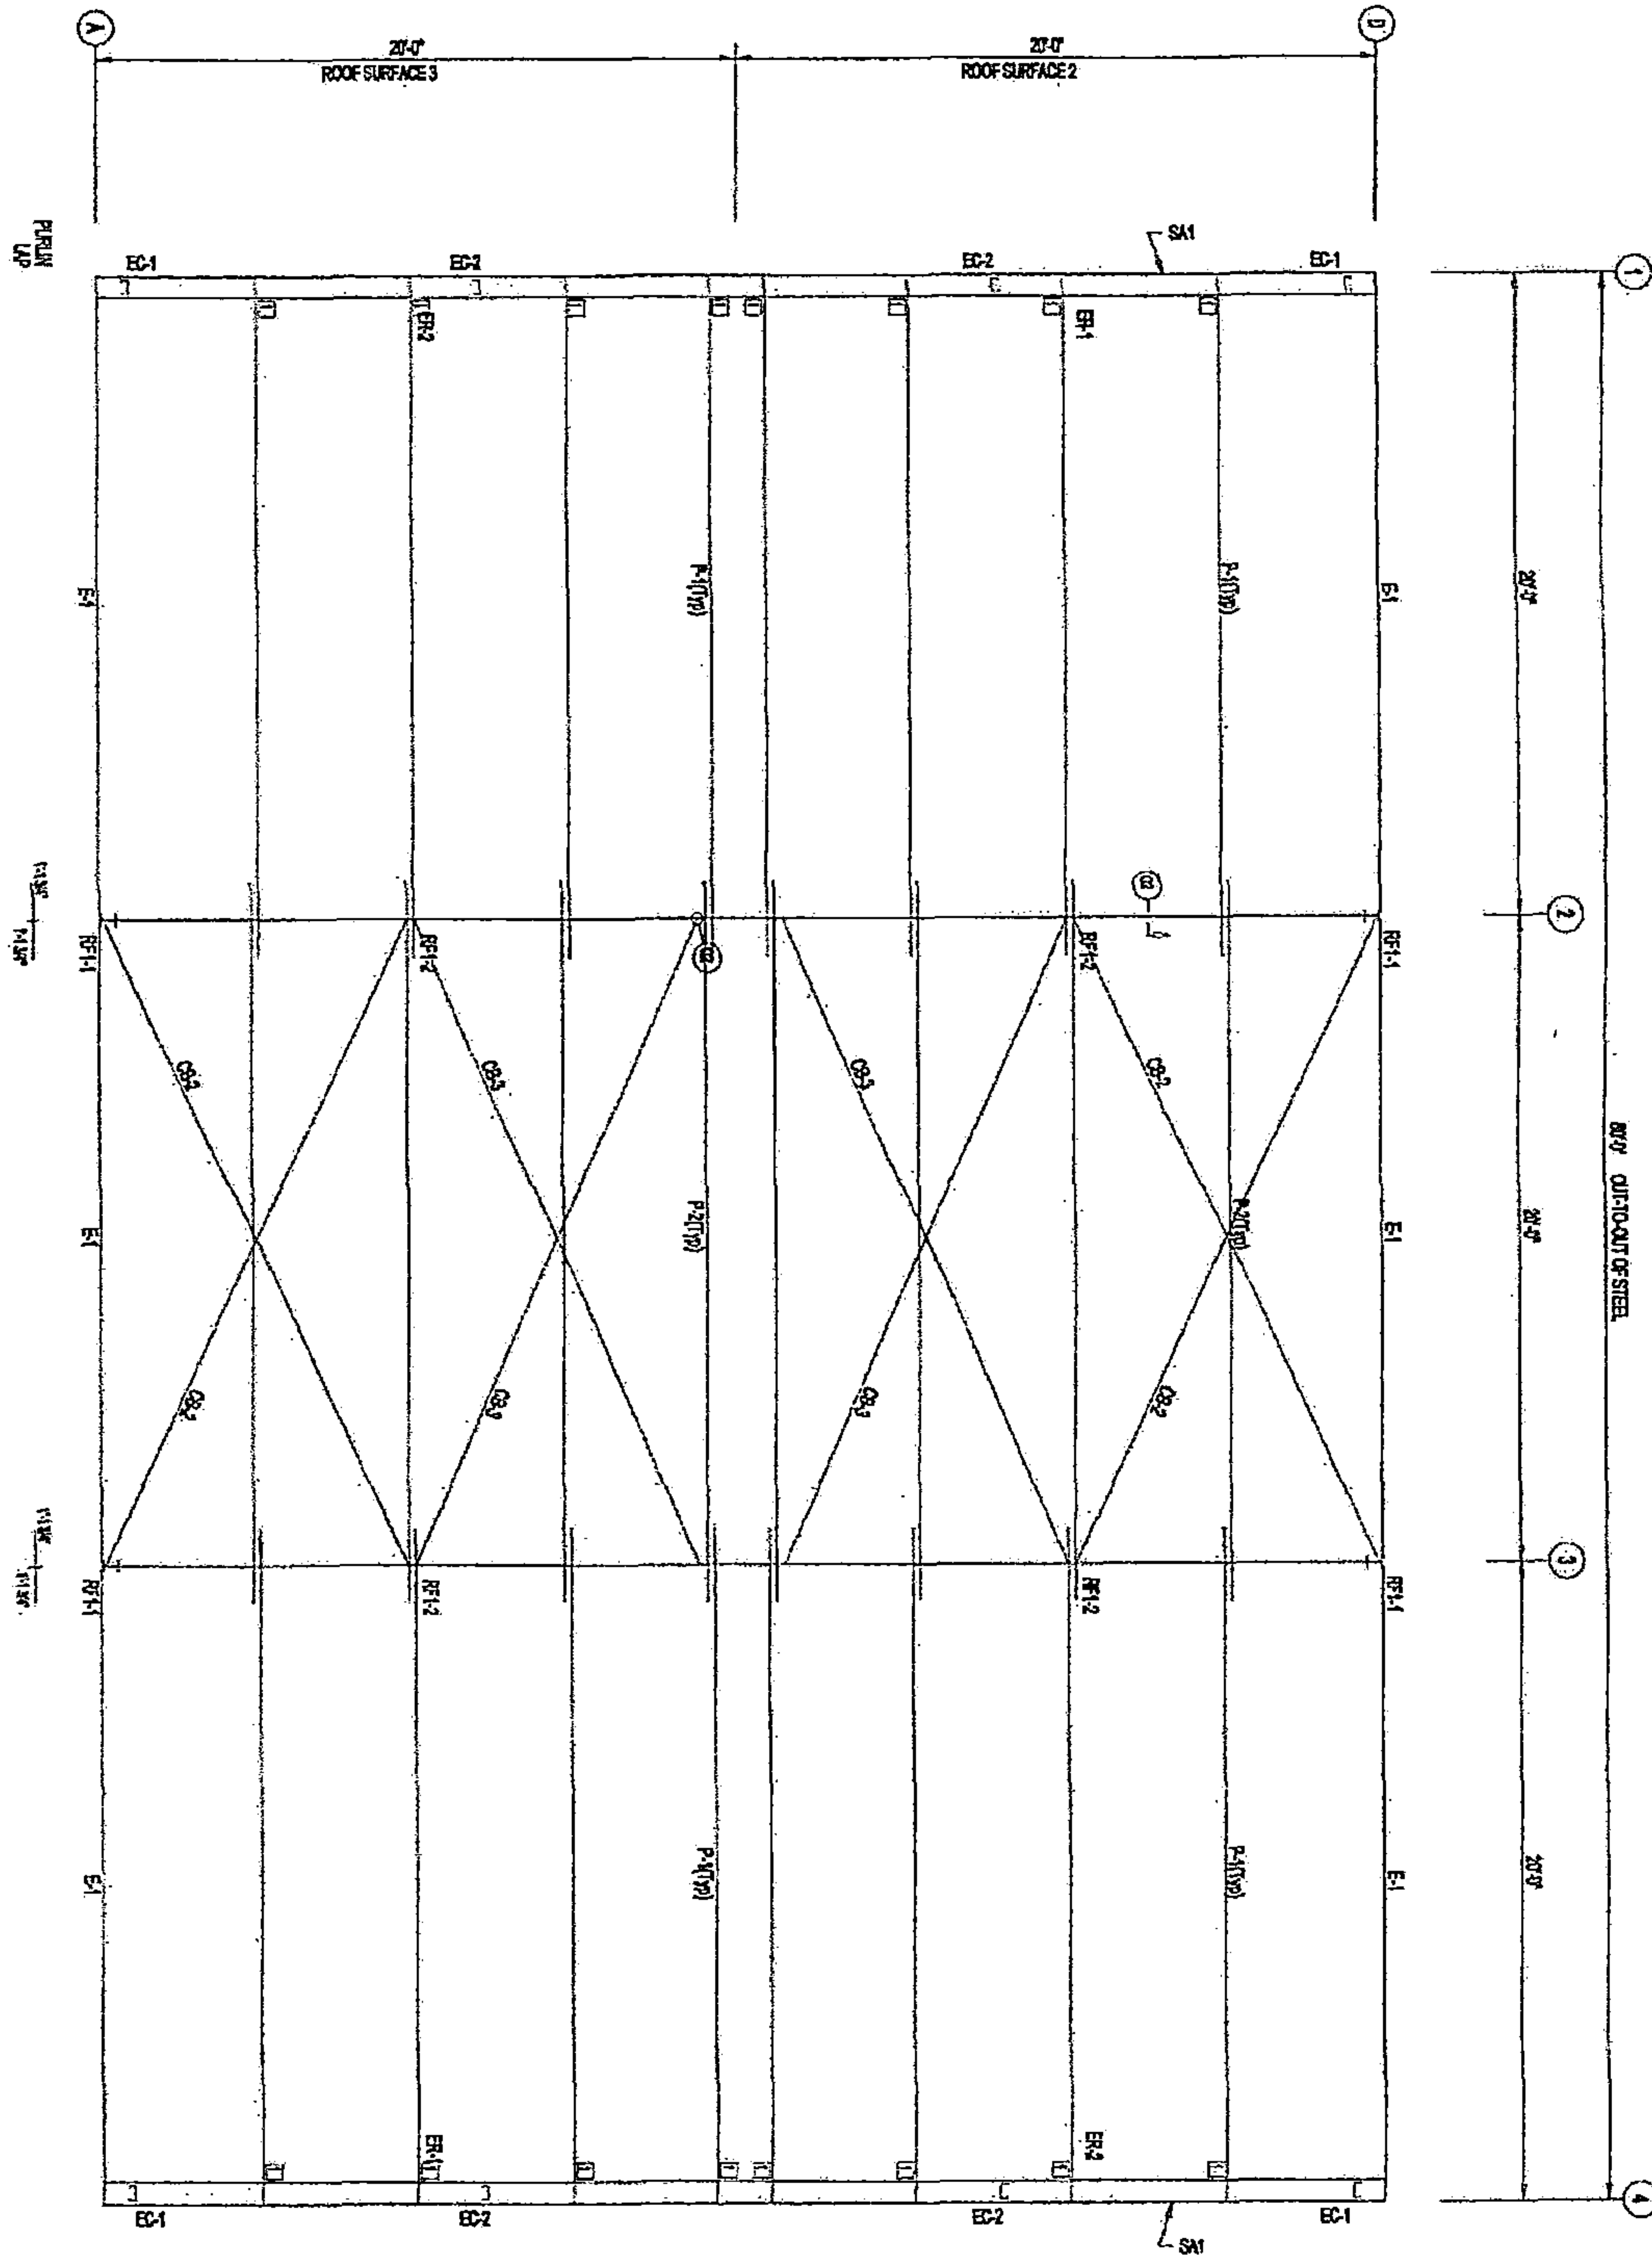

J.M. Burnett
11/9/2020

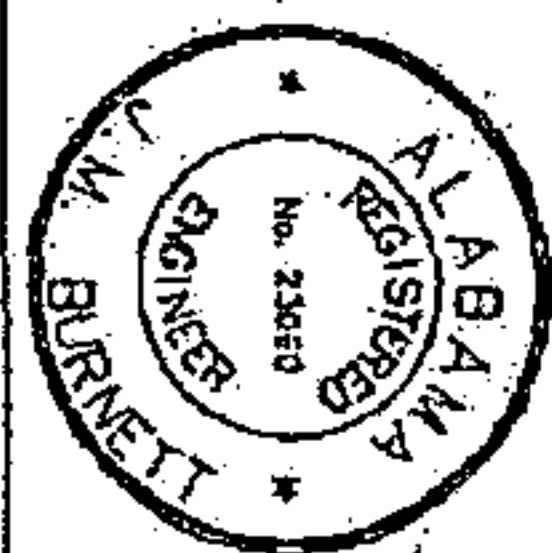

20211025000517520 9/14 \$61.00
Shelby Cnty Judge of Probate, AL
10/25/2021 04:04:39 PM FILED/CERT

MEMORANDUM			
DATE	BY	REVISION	DESCRIPTION
9/14/20	JMB	1	ISSUED FOR PERMIT




ALL AMERICAN
METAL COMPONENTS, INC.
"YOUR COMPLETE METAL BUILDING SOURCE"
1003 VANDERBILT RIVER ROAD
DASHER, ALABAMA 35023
PHONE: (205) 481-1002

DATE: 9/14/20
CUSTOMER: DLR
JOB: BJBurnett_40x60x10
SHEET: 1 OF 1

REMARKS:
40.00' x 60.00' x 10.00'
JOB SITE:
PRJ Address 1
PRJ Address 2


REVISIONS:
1. 9/14/20: ISSUED FOR PERMIT

BLDG CODE: BC 15
DEAD LOAD: 20.00 psf
LIVE LOAD: 20.00 psf
COLL. LOAD: 0.5 psf
WIND SPEED: 115 MPH
SEISMIC: S=0.500
SITE CLASS: @U500 / DES CAT @U501
SNOW LOAD: 3.5 psf

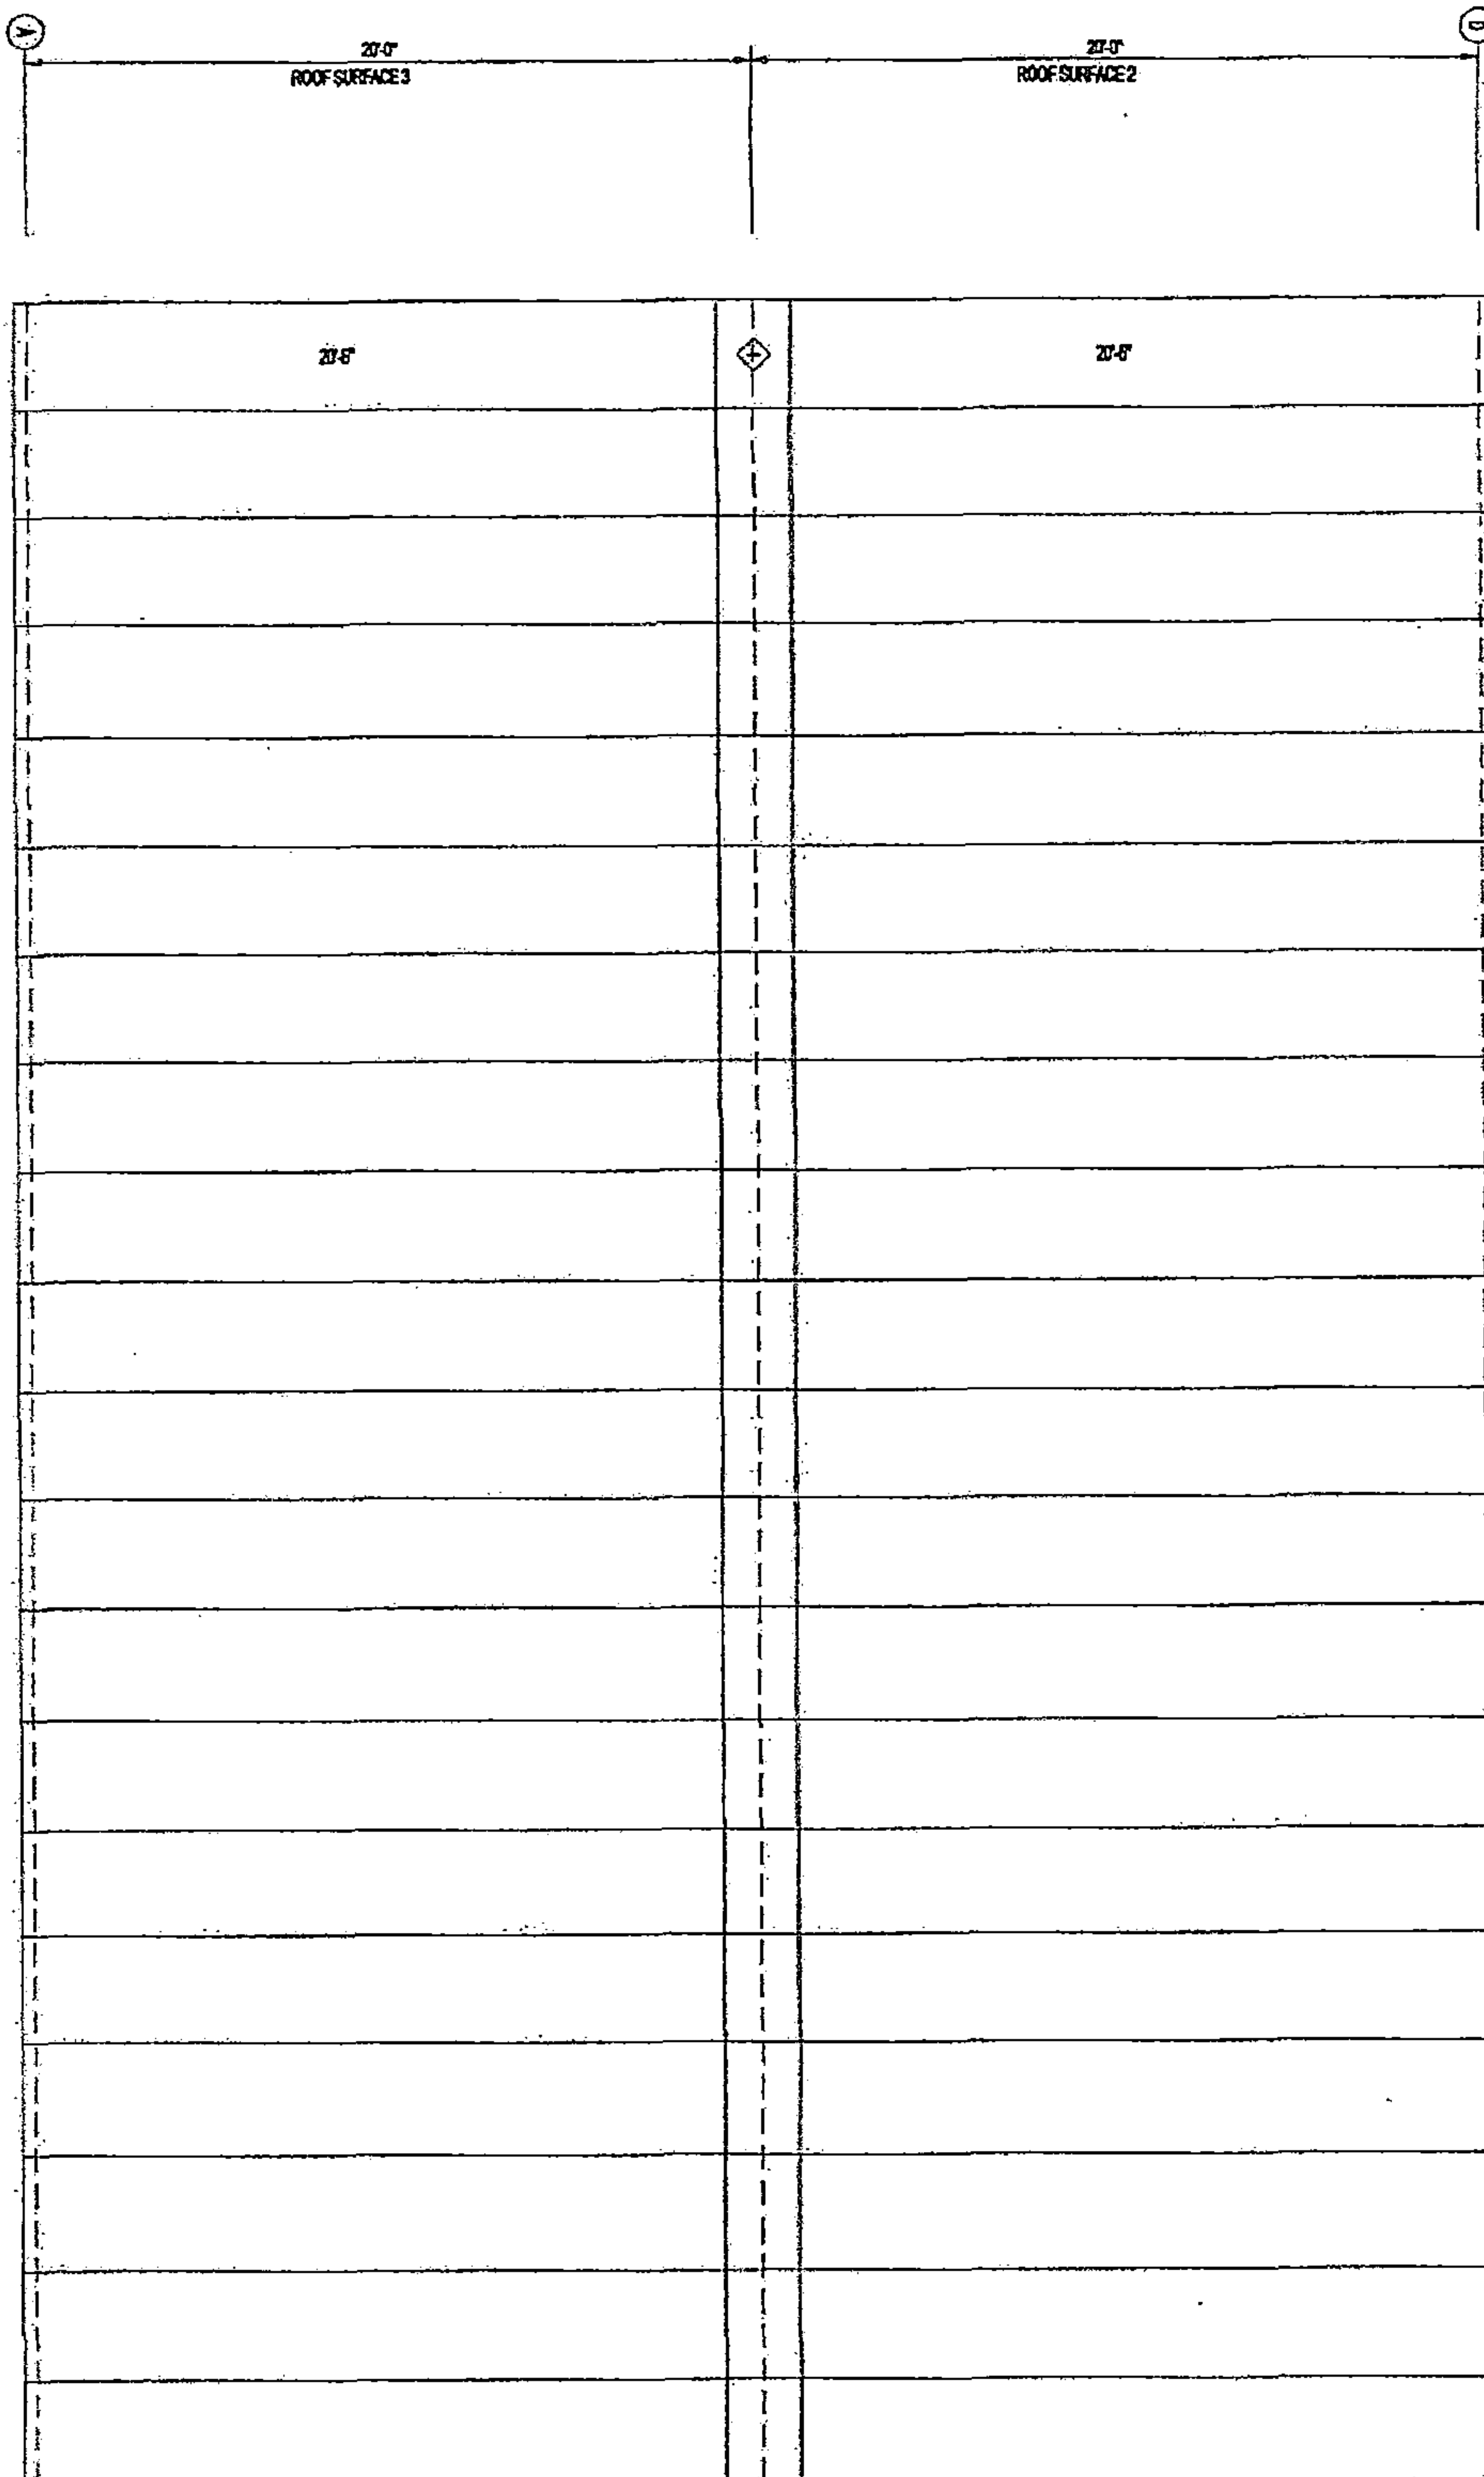

ROOF SHEETING PLAN
PANELS 20 GA. PER. GALVANEAL

J. M. Burnett
11/9/2020

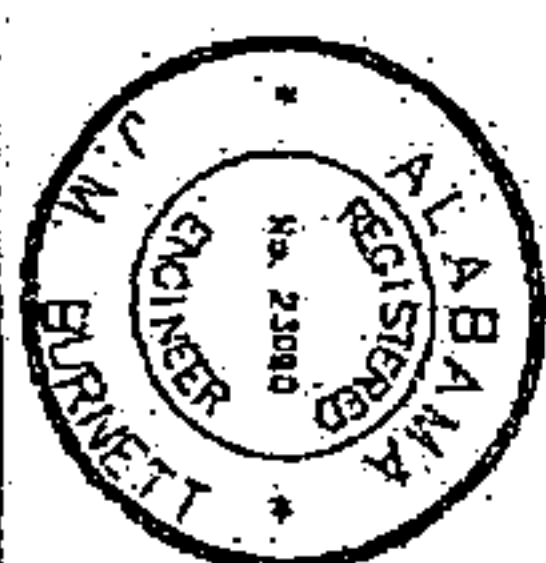

20211025000517520 10/14 \$61.00
Shelby Cnty Judge of Probate, AL
10/25/2021 04:04:39 PM FILED/CERT



ALL AMERICAN
METAL
COMPONENTS, INC.
"YOUR COMPLETE METAL BUILDING SOURCE"
8825 WARRIOR RIVER ROAD
DESBORO, ALABAMA 36823
PHONE: (205) 461-5002


DATE: 9/8/20
CUSTOMER: DLR
JOB: 818 Burnett 40x60x10
SHEET: OF

REMARKS:
40.00' x 60.00' x 10.00'
JOB SITE:
PRJ Address 1
PRJ Address 2

REVISIONS:

BLDG CODE: 15C15 EXP: C
DEAD LOAD: 20.00 psf
LIVE LOAD: 20.00 psf
COLL. LOAD: 0.5
WIND SPEED: 115 MPH
SEISMIC: Ss= @U500 Si= @U501
SITE CLASS: @U511 / DES CAT @U500
SNOW LOAD: 3.5 psf

ROOF FRAMING PLAN

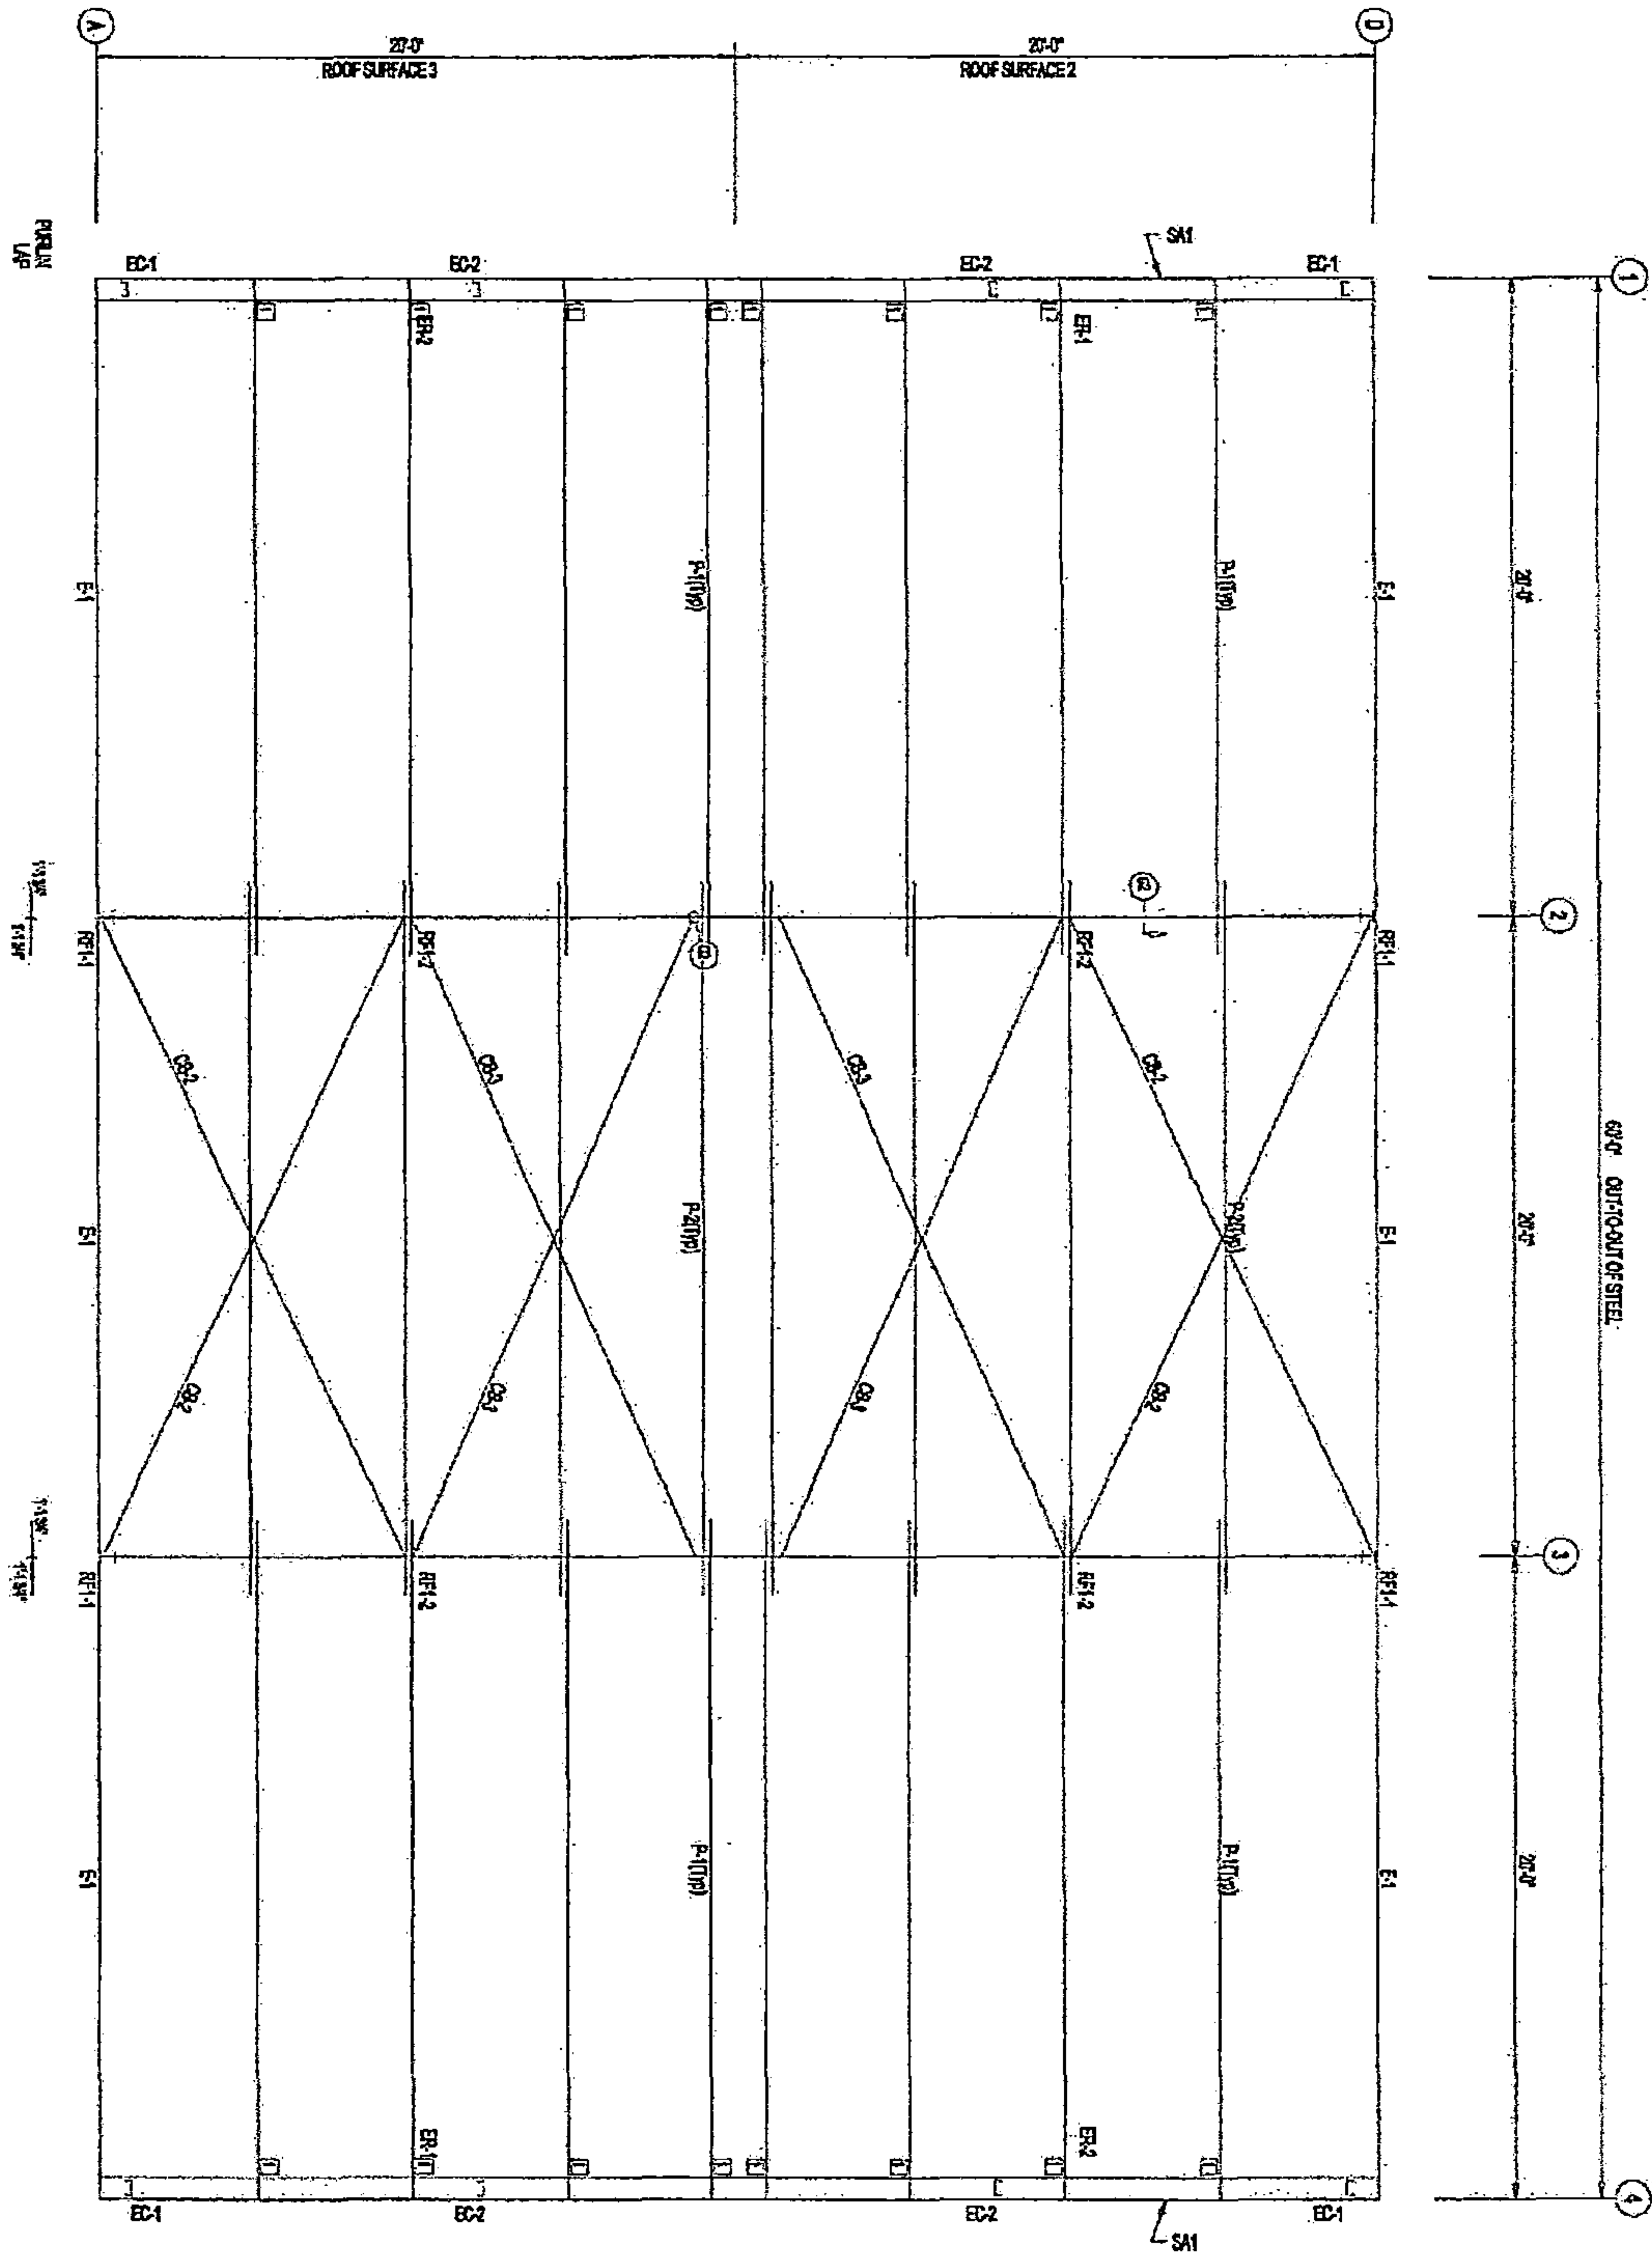

J. M. Burnett
11/9/2020



20211025000517520 11/14 \$61.00
Shelby Cnty Judge of Probate, AL
10/25/2021 04:04:39 PM FILED/CERT

MEASUREMENT TABLE			
ITEM	QTY	UNIT	LENGTH
P1	10	LF	20'-0"
P2	10	LF	20'-0"
P3	10	LF	20'-0"
P4	10	LF	20'-0"
R1	10	LF	20'-0"
R2	10	LF	20'-0"
R3	10	LF	20'-0"
R4	10	LF	20'-0"

CONNECTIONS	
ITEM	QTY
C1	1



ALL AMERICAN
METAL
COMPONENTS, INC.
"YOUR COMPLETE METAL BUILDING SOURCE"
8025 WARREN RIVER ROAD
DENVER, ALABAMA 35023
PHONE: (205) 881-1882

DATE: 8/8/20
CUSTOMER: DLR
JOB: BARBURN 40x60x10
SHEET: OF

REMARKS:
40'-0" x 60'-0" x 10'-0"
JOB SITE:
PRJ Address 1
PRJ Address 2

REVISIONS:

BUDG CODE: IBC 15
DEAD LOAD: 2.000 psf
LIVE LOAD: 20.00 psf
COLL. LOAD: 0.5
WIND SPEED: 115 MPH
SEISMIC: S=0.500 SI=0.501
SITE CLASS: @US11 / DES CAT @US29
SNOW LOAD: 3.5 psf


EXP= C



20211025000517520 12/14 \$61.00
Shelby Cnty Judge of Probate, AL
10/25/2021 04:04:39 PM FILED/CERT

SLICE BOLT TABLE						
MARK	TOP	BO	HT	TYPE	DR	LENGTH
SP-1	4	4	0	AC20	0.750	2.75
SP-2	4	4	0	AC20	0.750	2.00

FRAMES: (See Detail)
A-100000

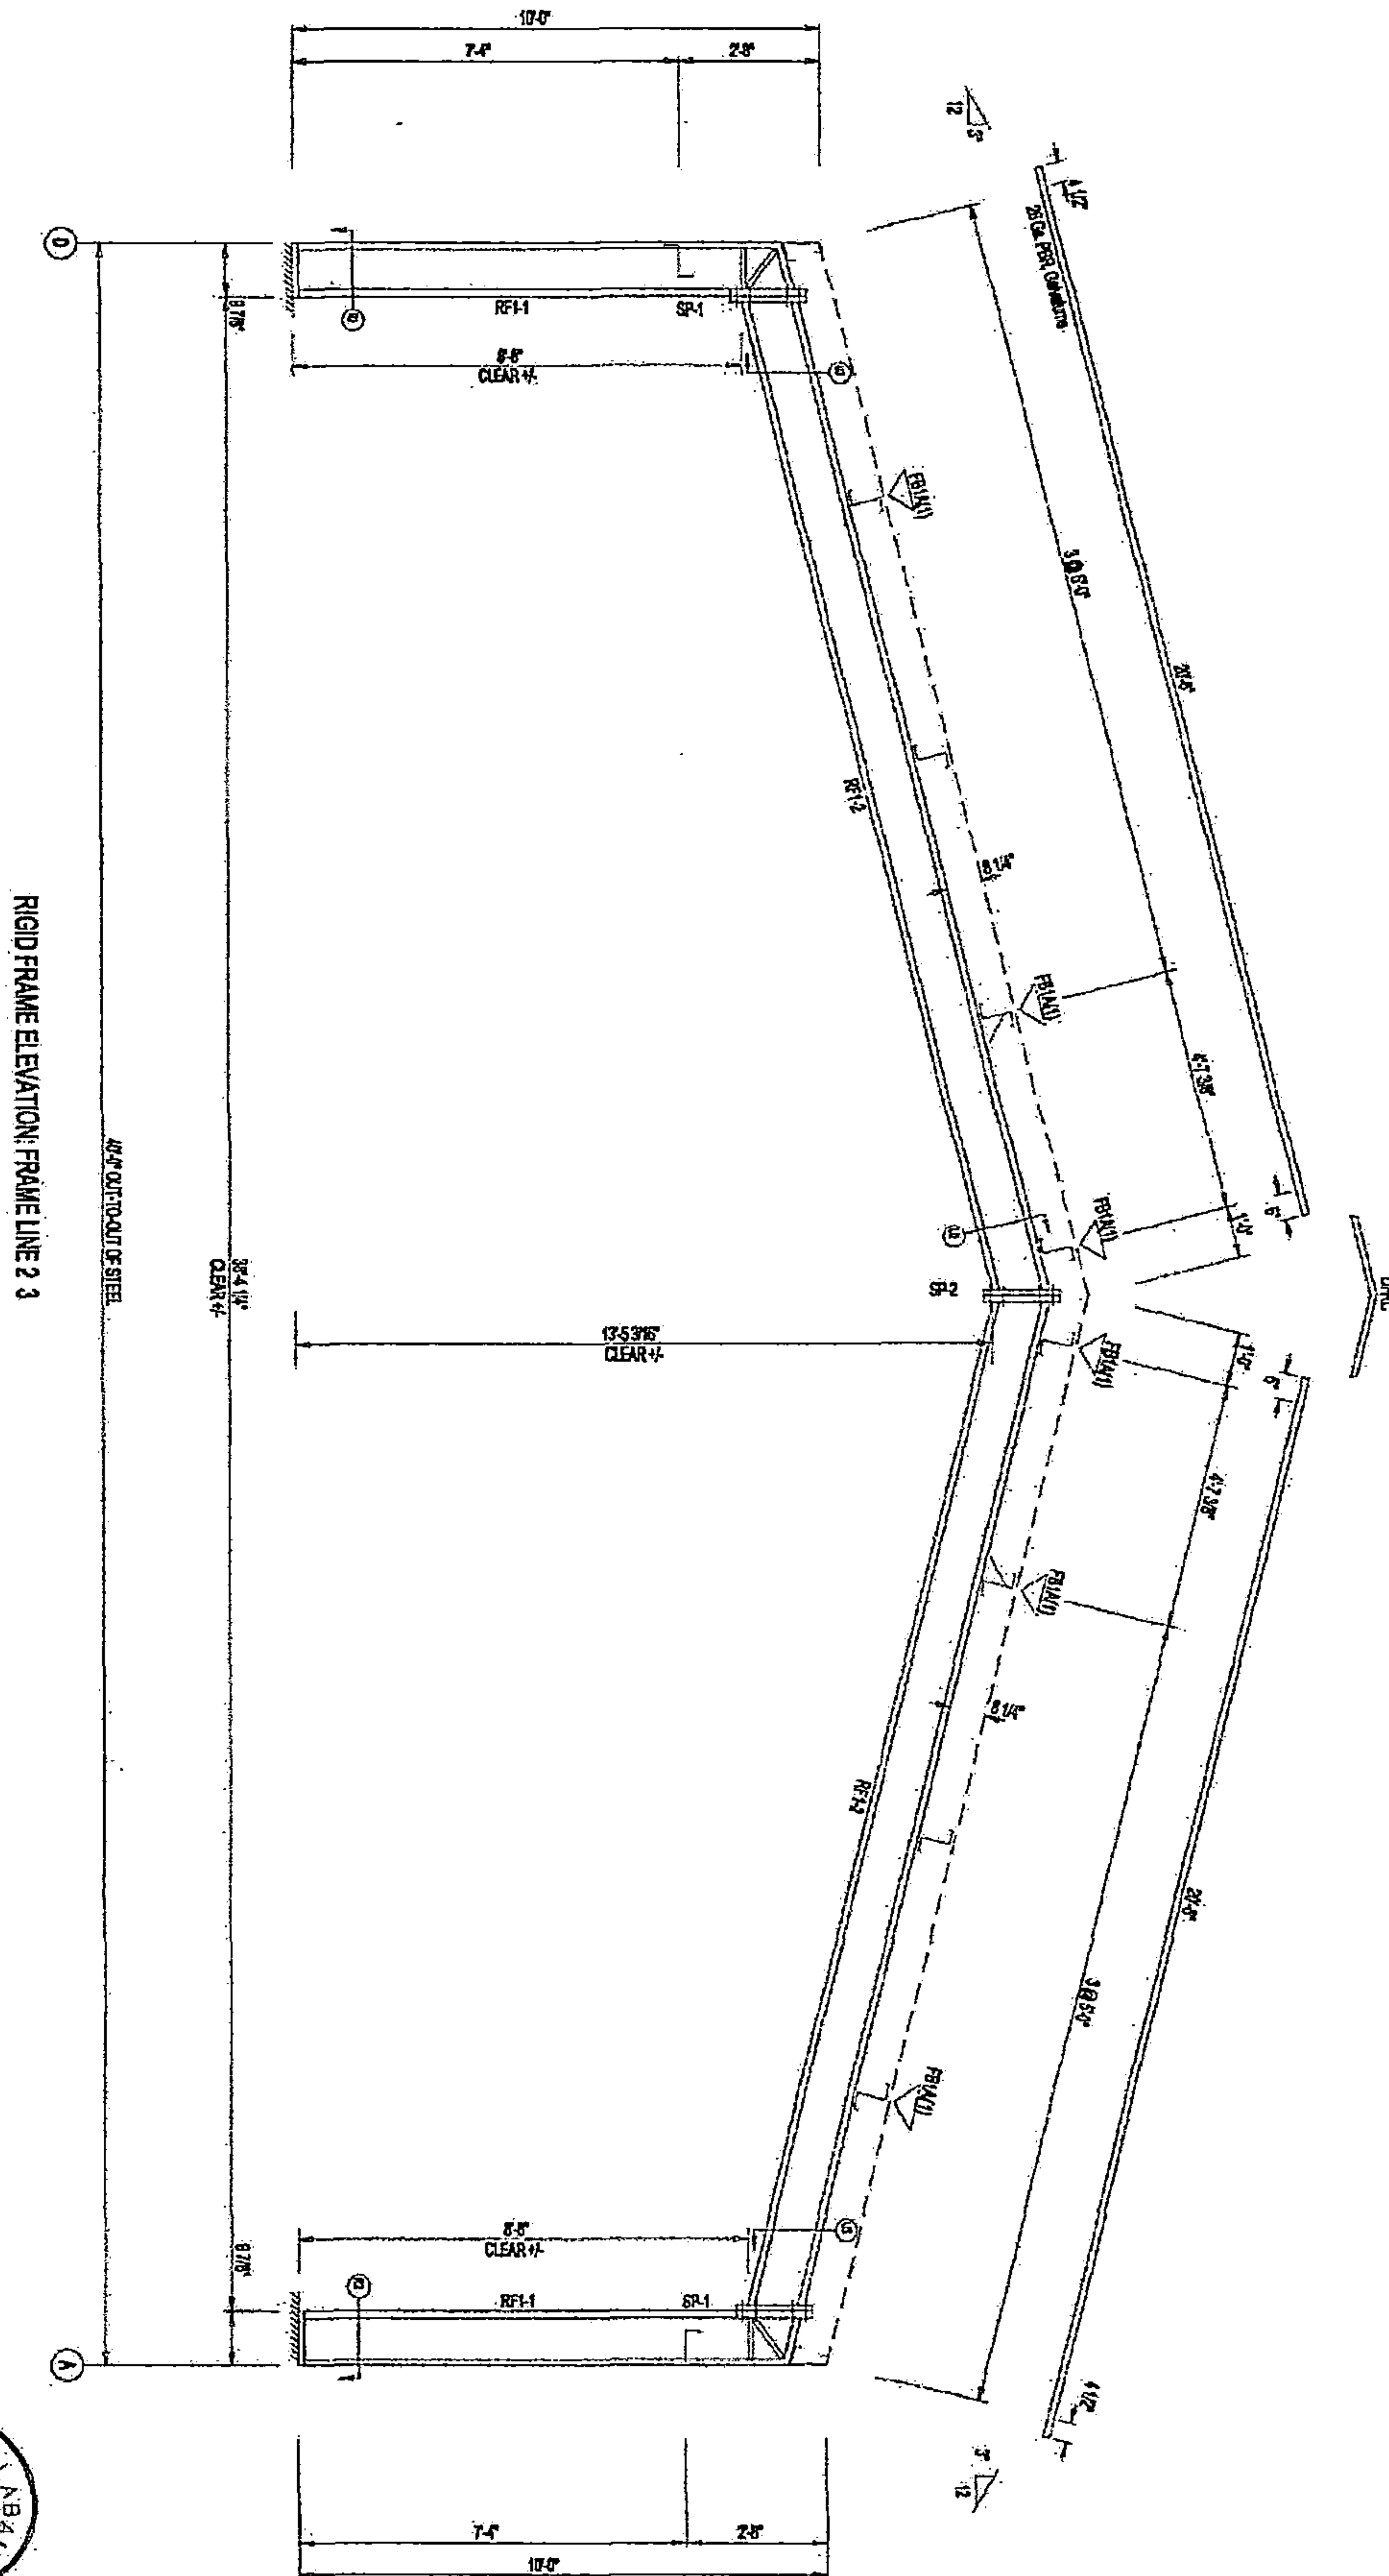

RIGID FRAME ELEVATION: FRAME LINE 2.3


40' OUT-OF-STEEL

36' 4 1/2" CLEAR 4"

13' 5 3/8" CLEAR 4"

8'-0" CLEAR 4"

J. M. Burnett
11/9/2020

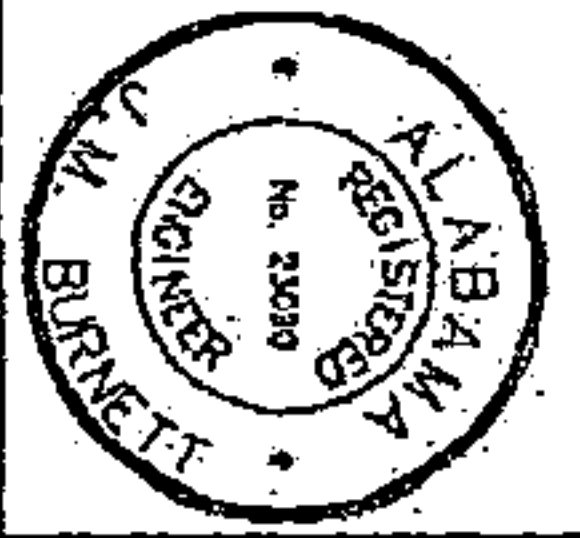

ALL AMERICAN
METAL
COMPONENTS, INC.
"YOUR COMPLETE METAL BUILDING SOURCE"
2023 WARRIOR ROVER ROAD
DENVER, ALABAMA 35223
PHONE: (205) 481-1082


DATE: 9/8/20
CUSTOMER: DLR
JOB: B&Bumott 40x60x10
SHEET: OF

REMARKS:
40.00' x 60.00' x 10.00'
JOB SITE:
PRJ Address 1
PRJ Address 2

REVISIONS:

BLDG CODE: IBC 15
DEAD LOAD: 2.000 psf
LIVE LOAD: 20.00 psf
COLL. LOAD: 0.5
WIND SPEED: 115 MPH
SEISMIC: S_{MS} @ 0.500 S_I @ 0.501
SITE CLASS: @ 0.511 / DES CAT @ 0.509
SNOW LOAD: 3.5 psf

MEMBER SIZE TABLE			
MARK	NUMBER	LENGTH	WEIGHT
RF-1	W10x12	14'0"	14
RF-2	W10x12	19'11 1/2"	21

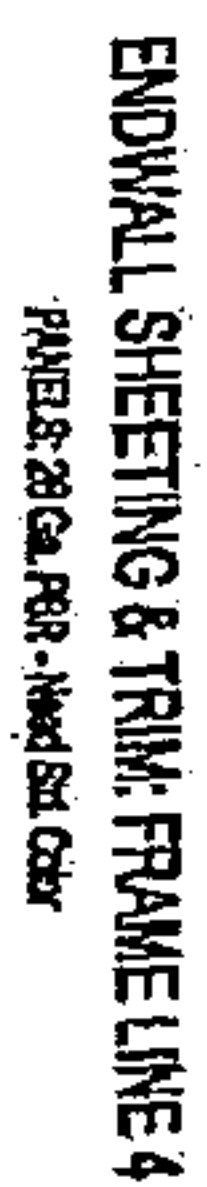

A circular black and white stamp. The outer ring contains the text "J. M. BURNETT" on the left and "ALABAMA" on the right, separated by two small stars at the top and bottom. The inner circle contains the text "REGISTERED" at the top and "ENGINEER" at the bottom, with the number "No. 23052" in the center.

BOAT NAME		QVAN	TYPE	DA	LENGTH
FRAME LINE 4		4	A23	58'	134'
LOCATION		2	A25	58'	112'
COUNTRY					


MOBERT TALE		PIRT	LENGTH
FRAME LINE 4			
MARK	PIRT		
B-1	B-3518	94.3M	
B-2	B-3519	12.1 (346')	
B-1	B-3534	20.1 (65')	
B-2	B-3514	20.1 (65')	
G-1	B-3516	10.1 (30')	
G-2	B-3516	15.1 (47')	

TINA TALE		LENGTH
FRAME LINE 4		
Q-1 PART		
1	H-39	10.3'
2	FL-10A	10.3'
3	FL-21A	10.3'
4	FL-2B	20.5'

CONVENTION PLATES		LENGTH
FRAME LINE 4		
Q-1 PART		
1	C-1	


BLOG CODE:	IBC 15	EXP= C.
DEAD LOAD:	2.000	psf
LIVE LOAD:	20.00	psf
COLL. LOAD:	0.5	
WIND SPEED:	115	MPH
SEISMIC:	S= @U500	S= @U501
SITE CLASS	@U511 / DES CAT	@U509
SNOW LOAD:	3.5	psf

J.M. Burnett
11/9/2020

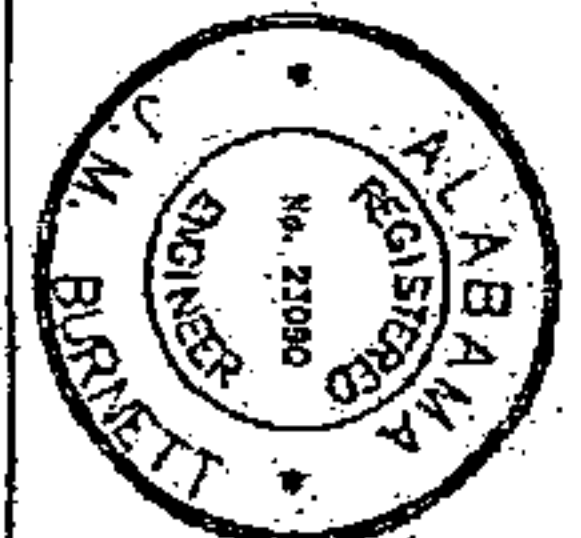

ALL AMERICAN METAL COMPONENTS, INC.
"YOUR COMPLETE METAL BUILDING SOURCE"
8625 PARKVIEW RIVER ROAD
DENVER, ALABAMA 35223
PHONE (205) 491-1882

20211025000517520 14/14 \$61.00
Shelby Cnty Judge of Probate, AL
10/25/2021 04:04:39 PM FILED/CERT

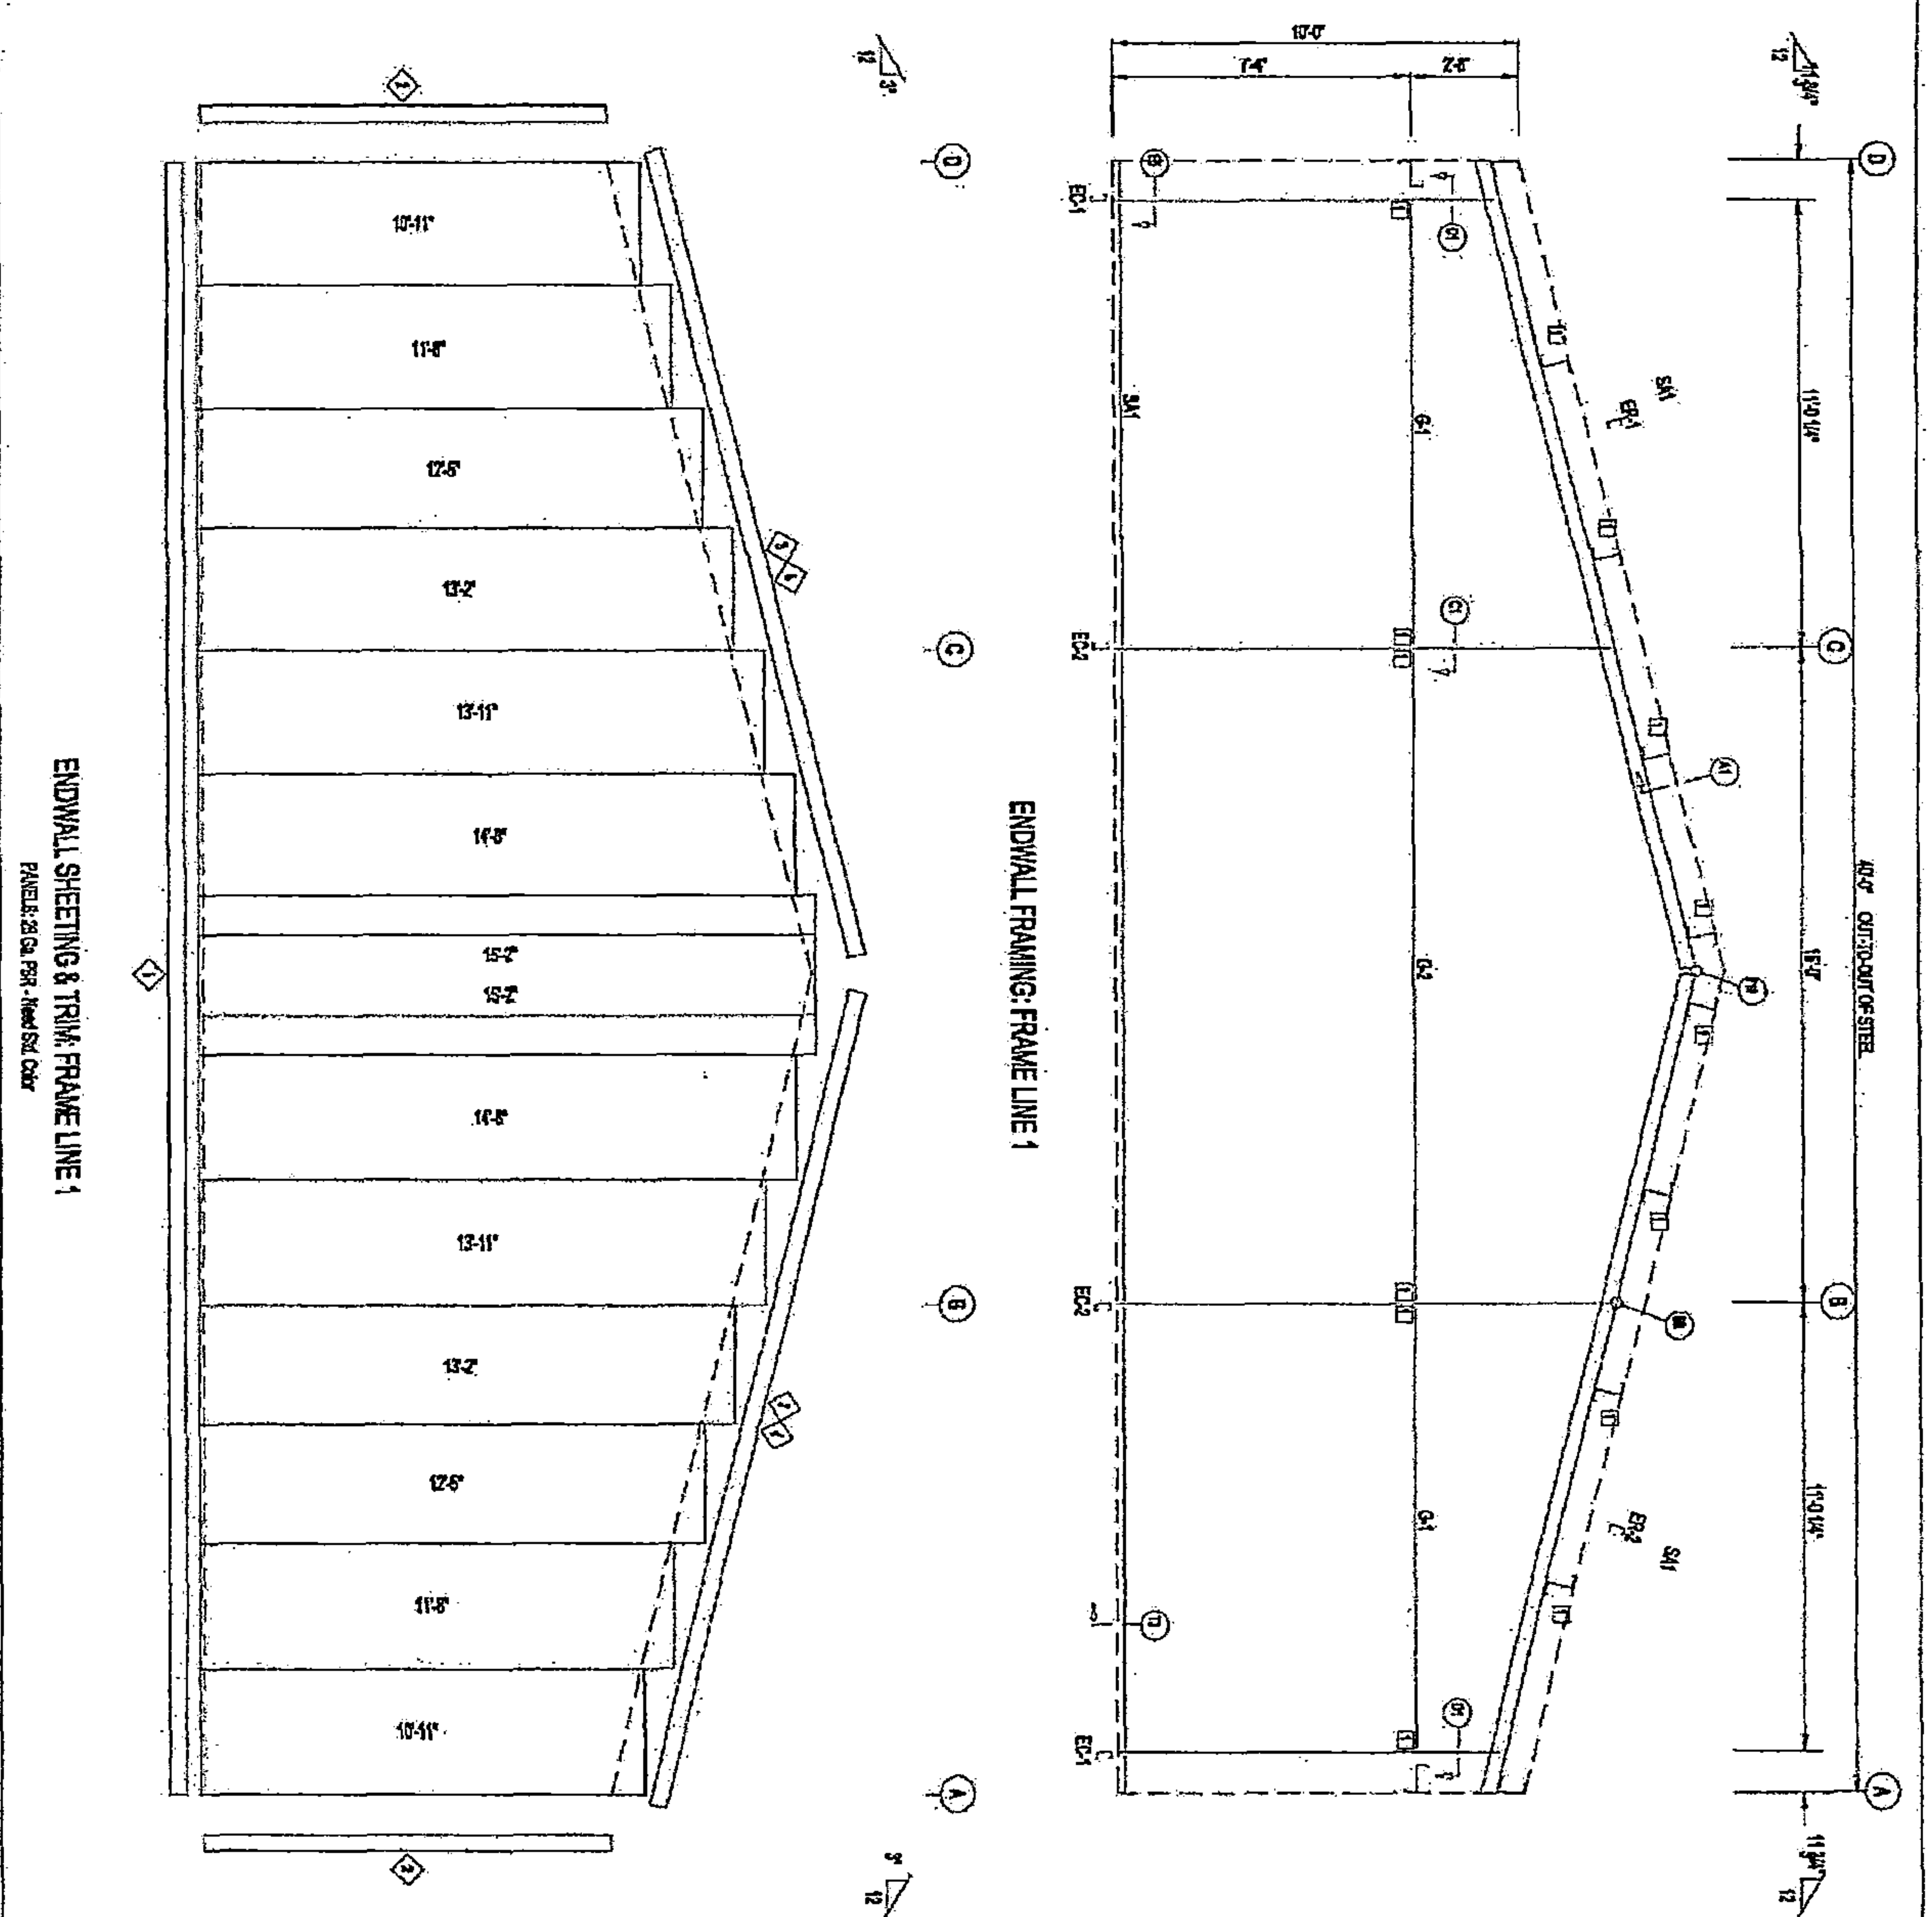

BOLT TABLE			
FRAME LINE	QUANTITY	TYPE	DIAMETER
FRAME LINE 1	2	A325	5/8"
FRAME LINE 2	2	A325	5/8"
DATE: 8/8/20	REMARKS: 40.00' x 60.00' x 10.00'	REVISIONS:	BLDG CODE: NBC 15	EXP. C.
CUSTOMER: DLR			DEAD LOAD: 2.000	
JOB: E&B Burnett 40x60x10	JOB SITE: PRL Address 1		LIVE LOAD: 20.00	
SHEET: OF	PRL Address 2		COLL. LOAD: 0.5	
			WIND SPEED: 115 MPH	
			SEISMIC: S _a = 0.500	
			SITE CLASS: QUS11 / DES CAT	QUS09
			SNOW LOAD: 3.5	