

3460

See Attached Drawing

*434-0084 Authority * Classification 91C
Area Birmingham-South
Approved R. D. McHenry
Permit District Engineer South
NORTH

Name and
Post Office Address
of Grantor Grady King
Box 605 Route 2
Alabaster, Ala. 35007

Toll
Line (Name)
of
Exchange Line Alabaster
tributary to (Exchange)

The Property is bounded where the line
enters and leaves this property by the
property of:
Hills Supr on the South
and _____ on the _____
The poles (or stakes) have the following
identification:
to _____

RIGHT-OF-WAY EASEMENT

FORM 8416 SC
NOV., 1968

In consideration of the sum of money hereinafter set out and other good and valuable consideration, the adequacy and receipt of which is hereby acknowledged from the South Central Bell Telephone Company, the undersigned, owner(s) of the premises described below, do hereby grant to the South Central Bell Telephone Company, its licensees, agents, successors, assigns, and allied and associated companies, a right of way easement to construct, operate, maintain, add or remove such lines or systems of communications or related services as the grantee may require, consisting of:

- (1) poles, guys, anchors, aerial cables and wires;
- (2) Buried cables and wires, cable terminals, markers, splicing boxes and pedestals;
- (3) Conduits, manholes, markers, underground cables and wires;
- (4) and other amplifiers, boxes, appurtenances or devices

upon over and under a strip of land _____ feet wide across the following lands in Shelby County, State of Alabama generally described as follows:
Private Property. Poles And Area 20 Feet Around Each Pole For Guys, Anchors, And Working Area. Property Located In County Section 26, Township 20 South, Range 3 West.

Poles Are To Be Removed When Adequate Facilities Are Provided Along Spur Road.

and, to the fullest extent the undersigned has the power to grant, if at all, over, along and under the roads, streets or highways adjoining or through said property.

The following rights are also granted: to allow any other person or company to attach wires or lay cable or conduit within the right of way for communications or electric power transmission or distribution; ingress and egress to said premises at all times; to clear the land and keep it cleared of all trees, undergrowth or other obstructions within the easement area; to trim and cut and keep trimmed and cut all dead, weak, leaning or dangerous trees or limbs outside of the easement area which might interfere with or fall upon the lines or systems of communications or power transmission or distribution.

The receipt of One and No /100 Dollars (\$1.00) is hereby acknowledged by the undersigned.

To have and to hold the above granted easement unto South Central Bell Telephone Company, its successors and assigns forever.

IN WITNESS WHEREOF, the undersigned has signed and sealed this document caused this instrument to be executed by its duly authorized agent
on 1-23, 1974.

Signed, sealed and delivered
in the presence of:

Witness

M. S. Roberts

Attest:

Corporate Officer

Name of Corporation





By: Harold J. King

Title:



19740208000006210 1/3 \$.00
Shelby Cnty Judge of Probate, AL
02/08/1974 12:00:00 AM FILED/CERT

BOOK 285 PAGE 253

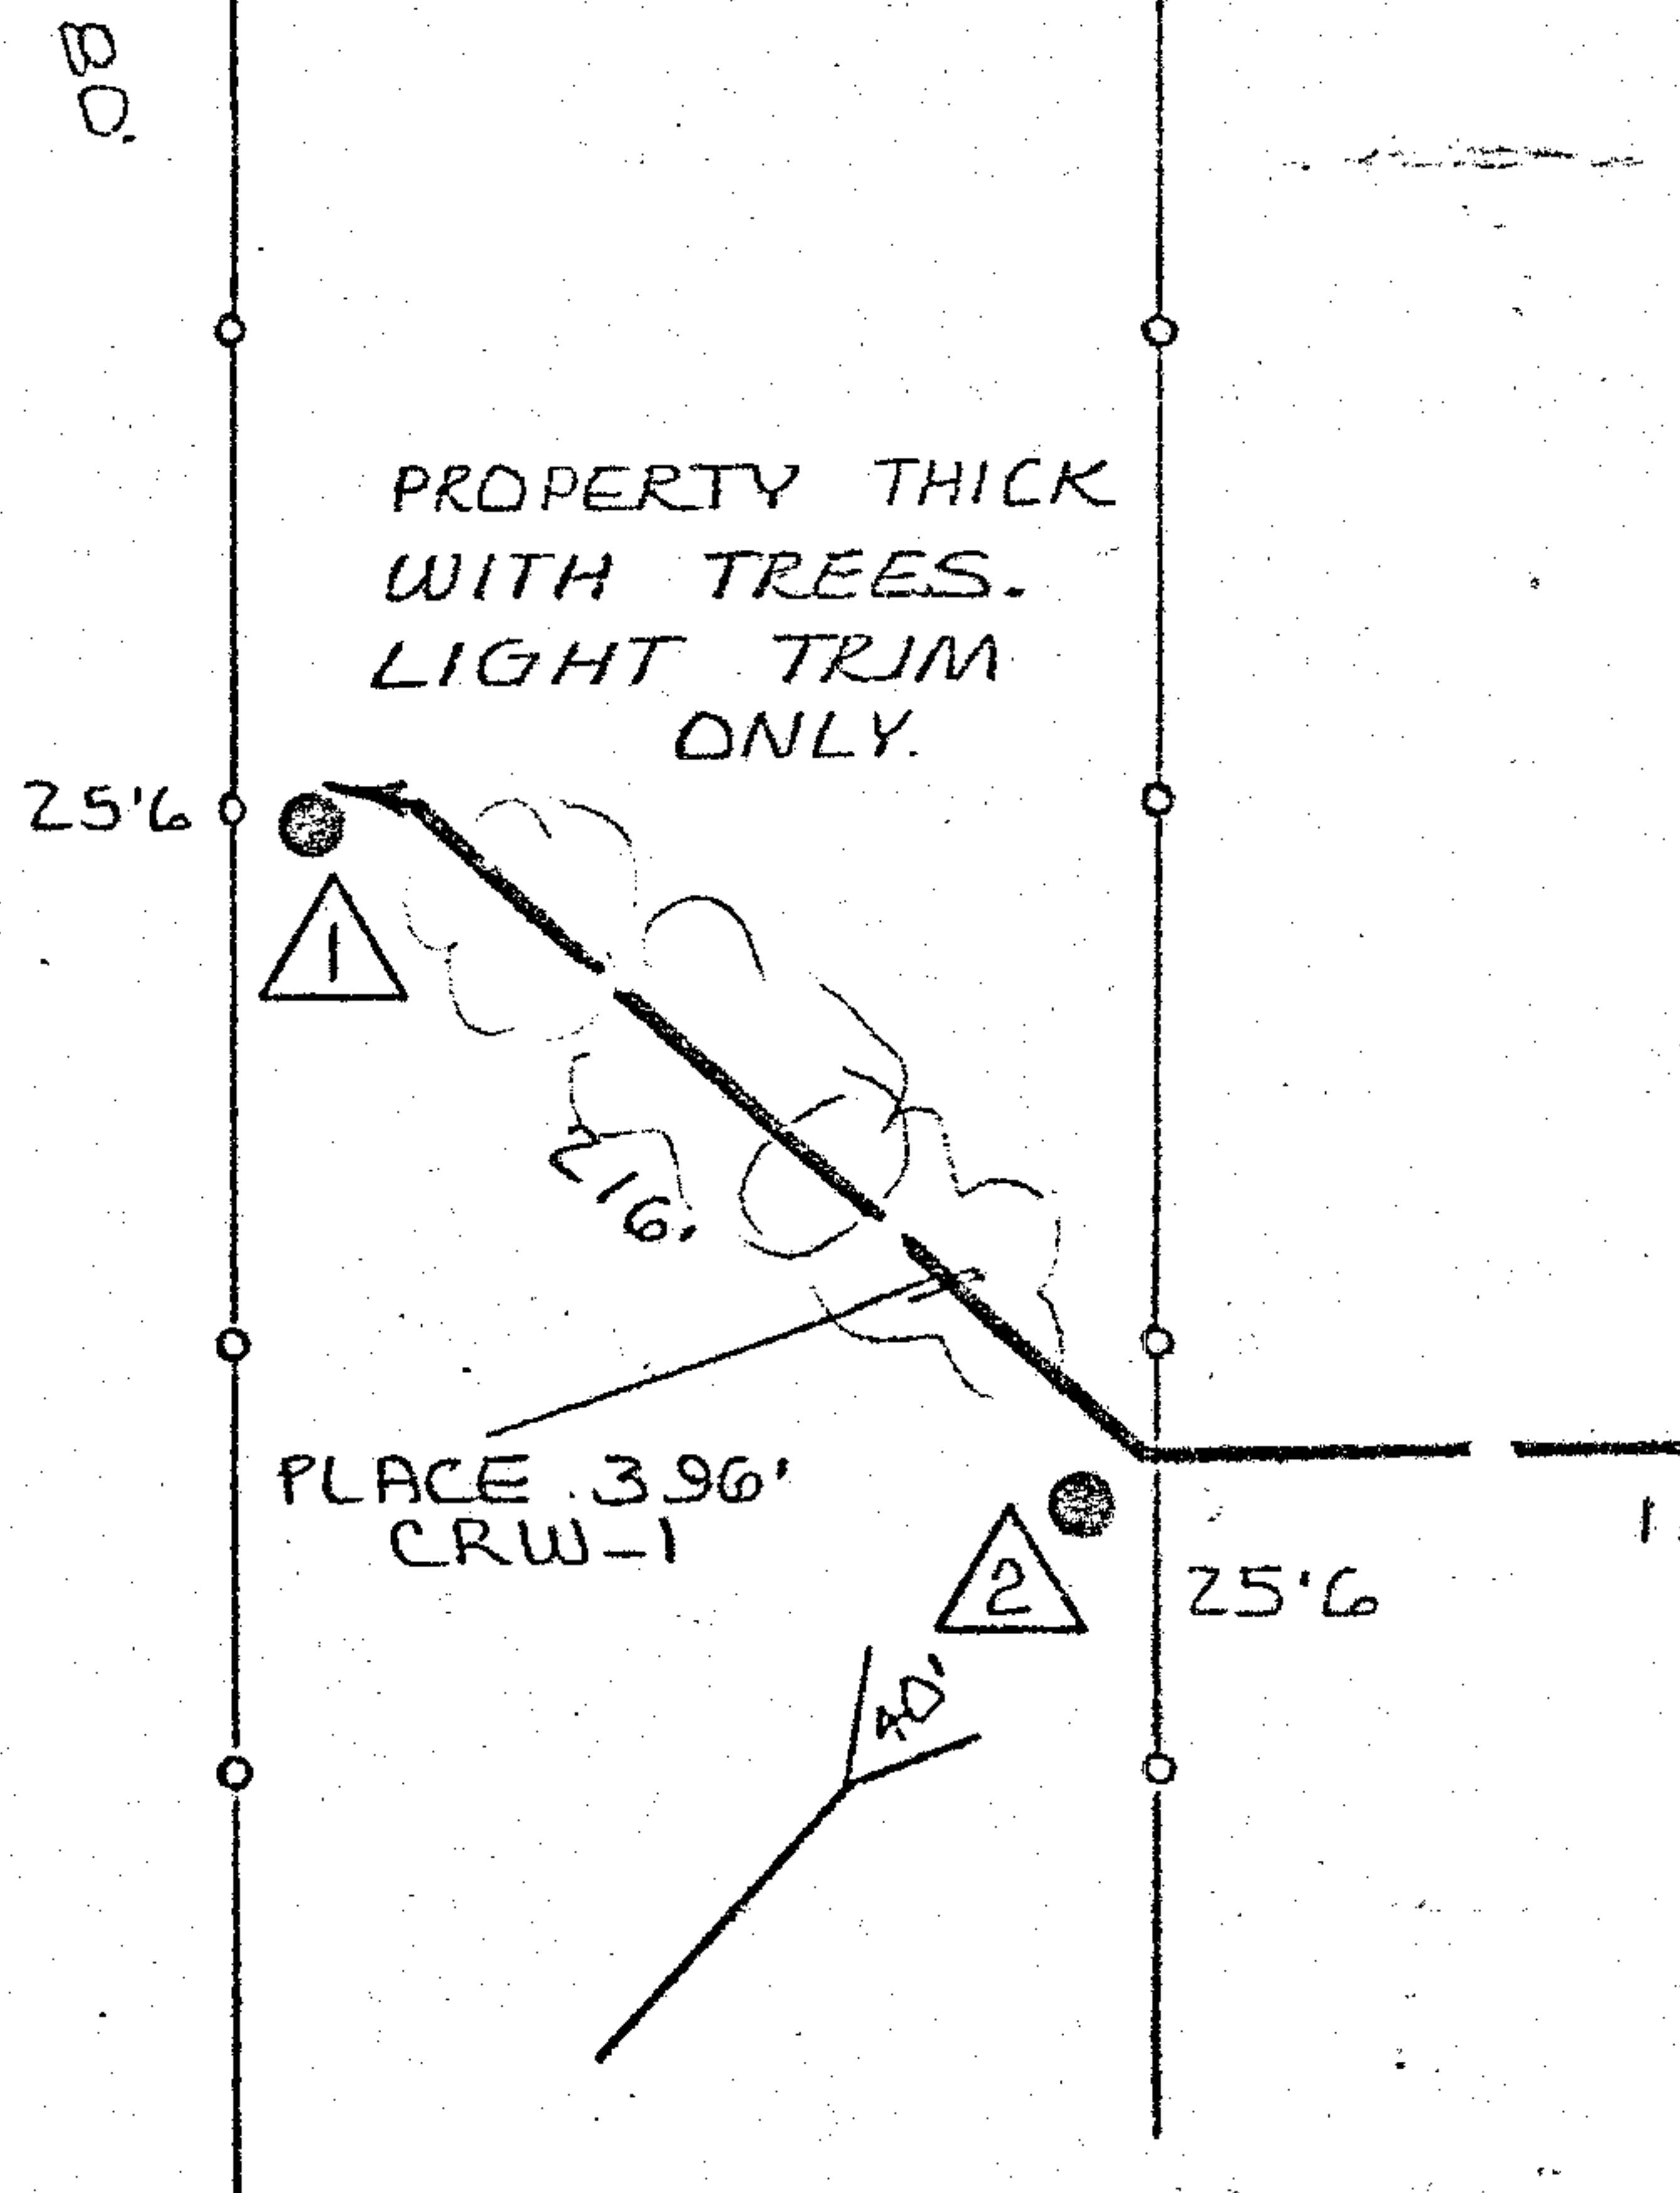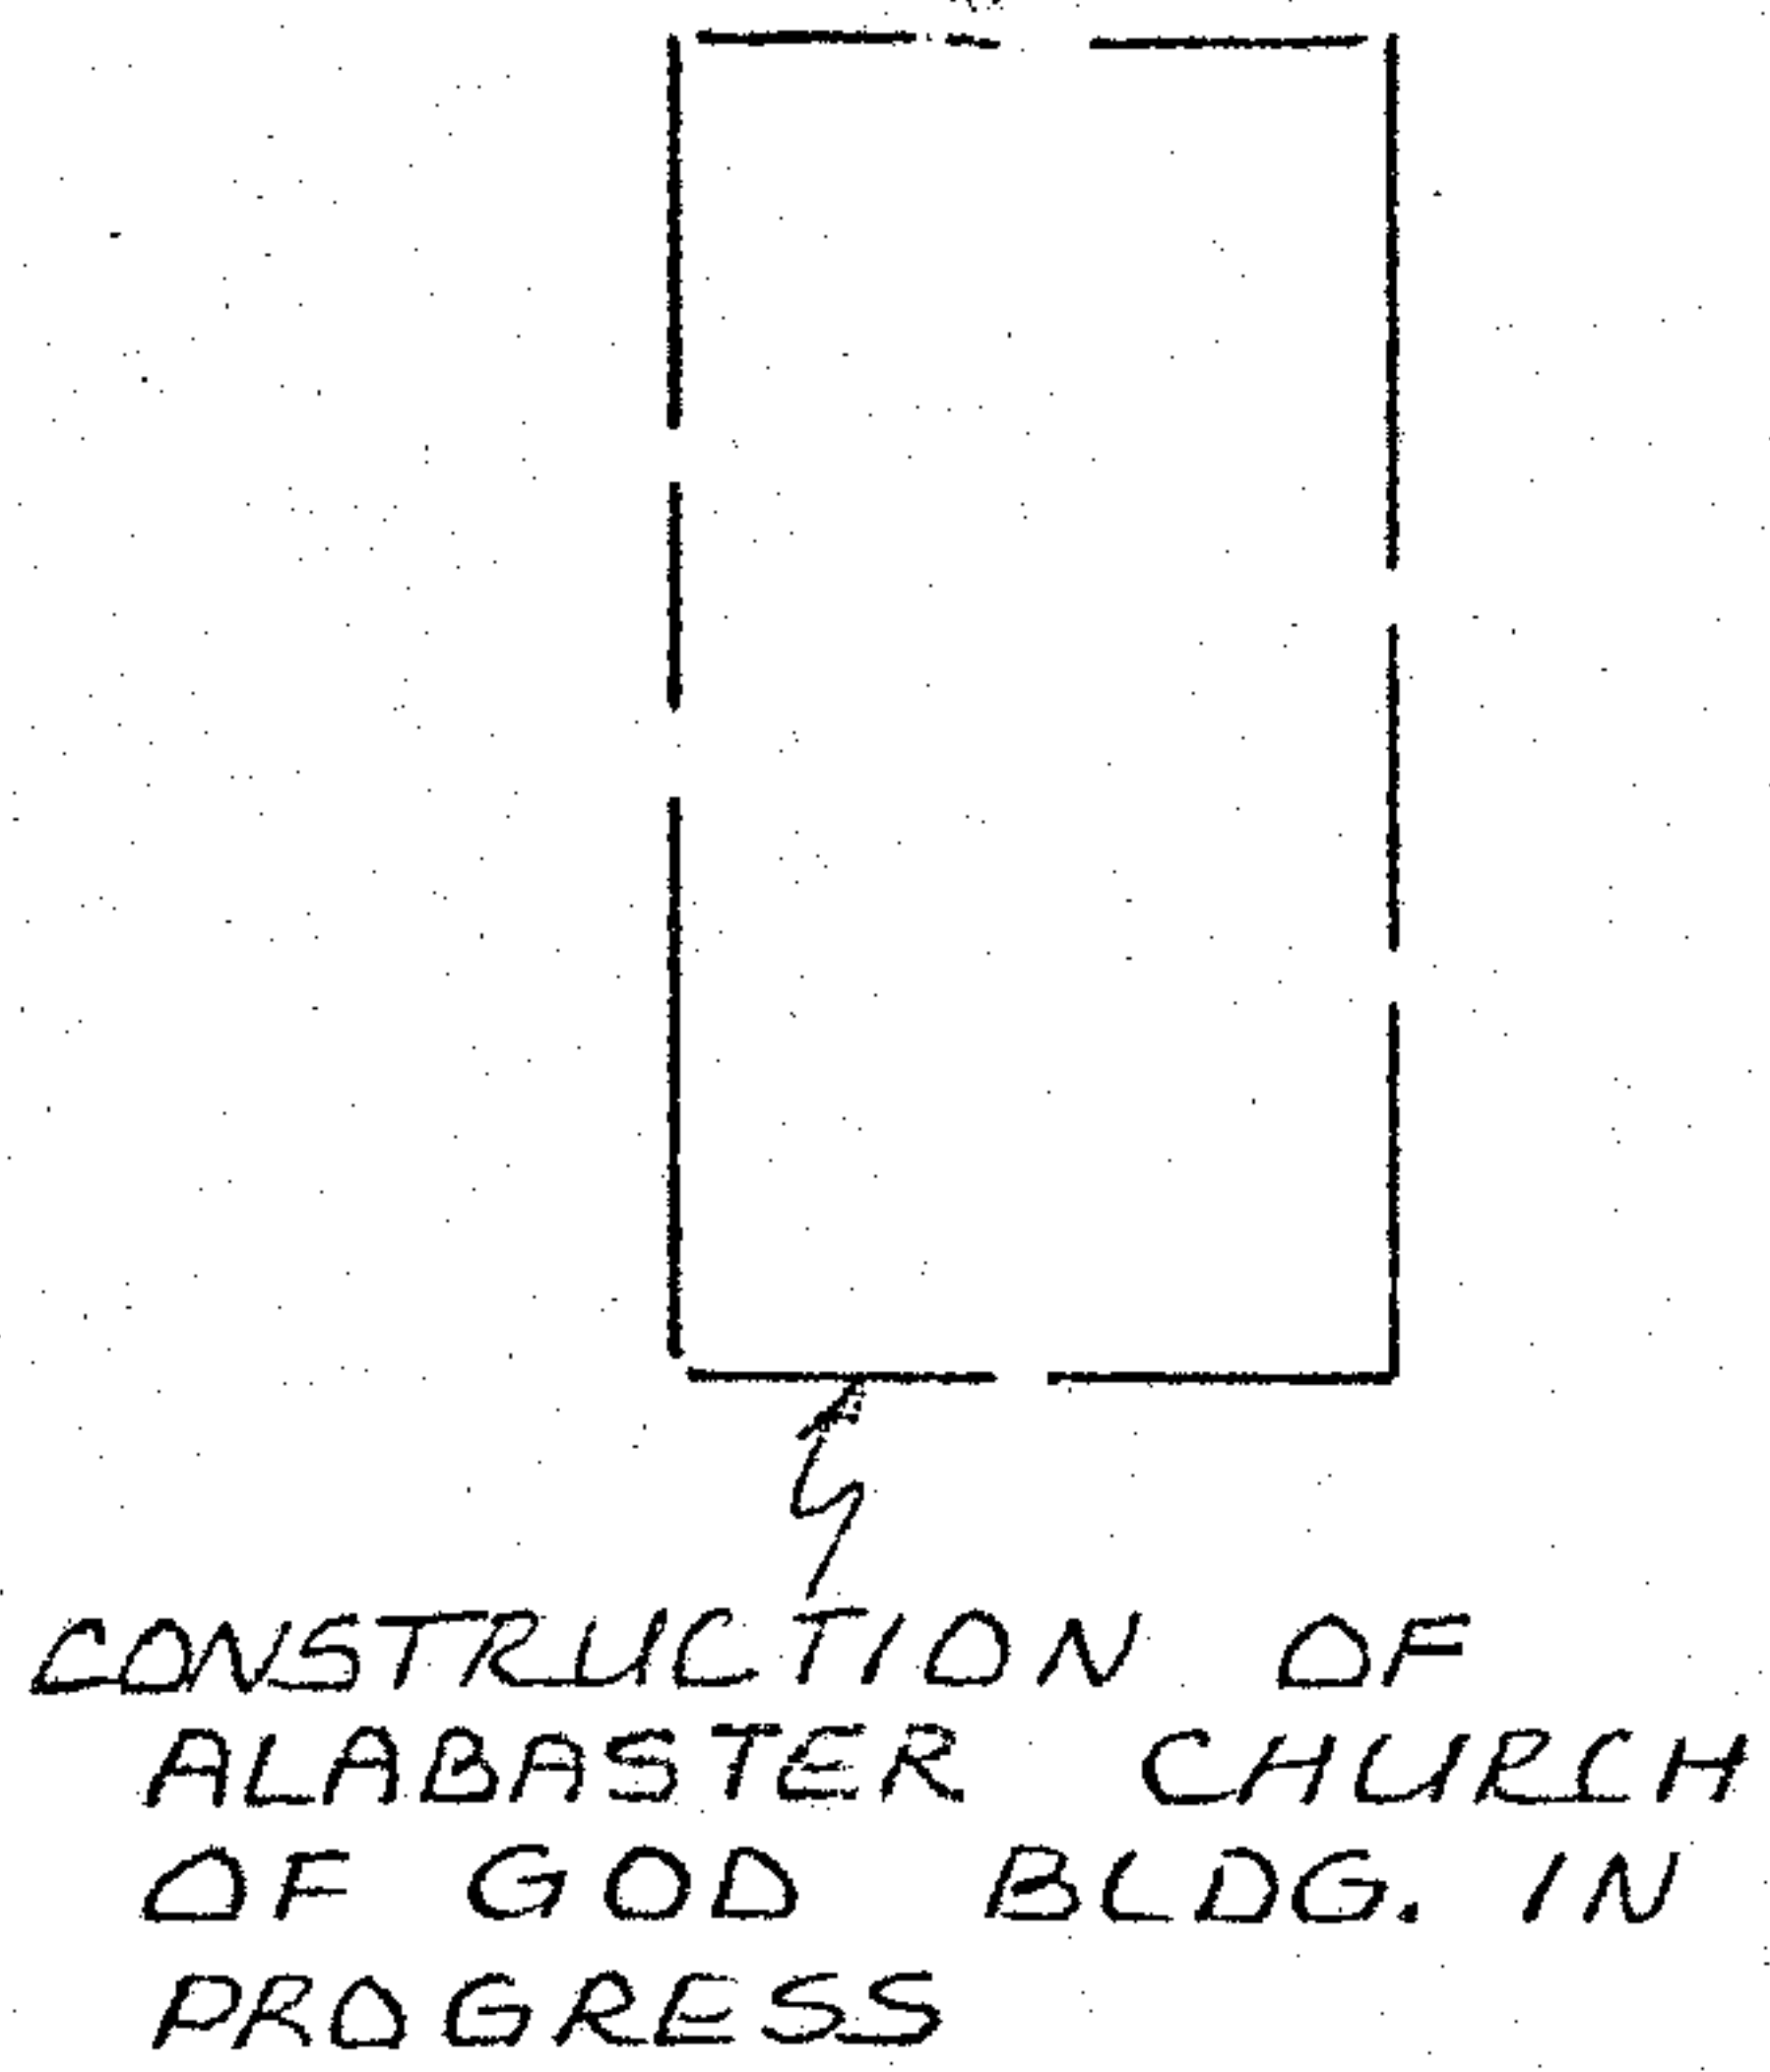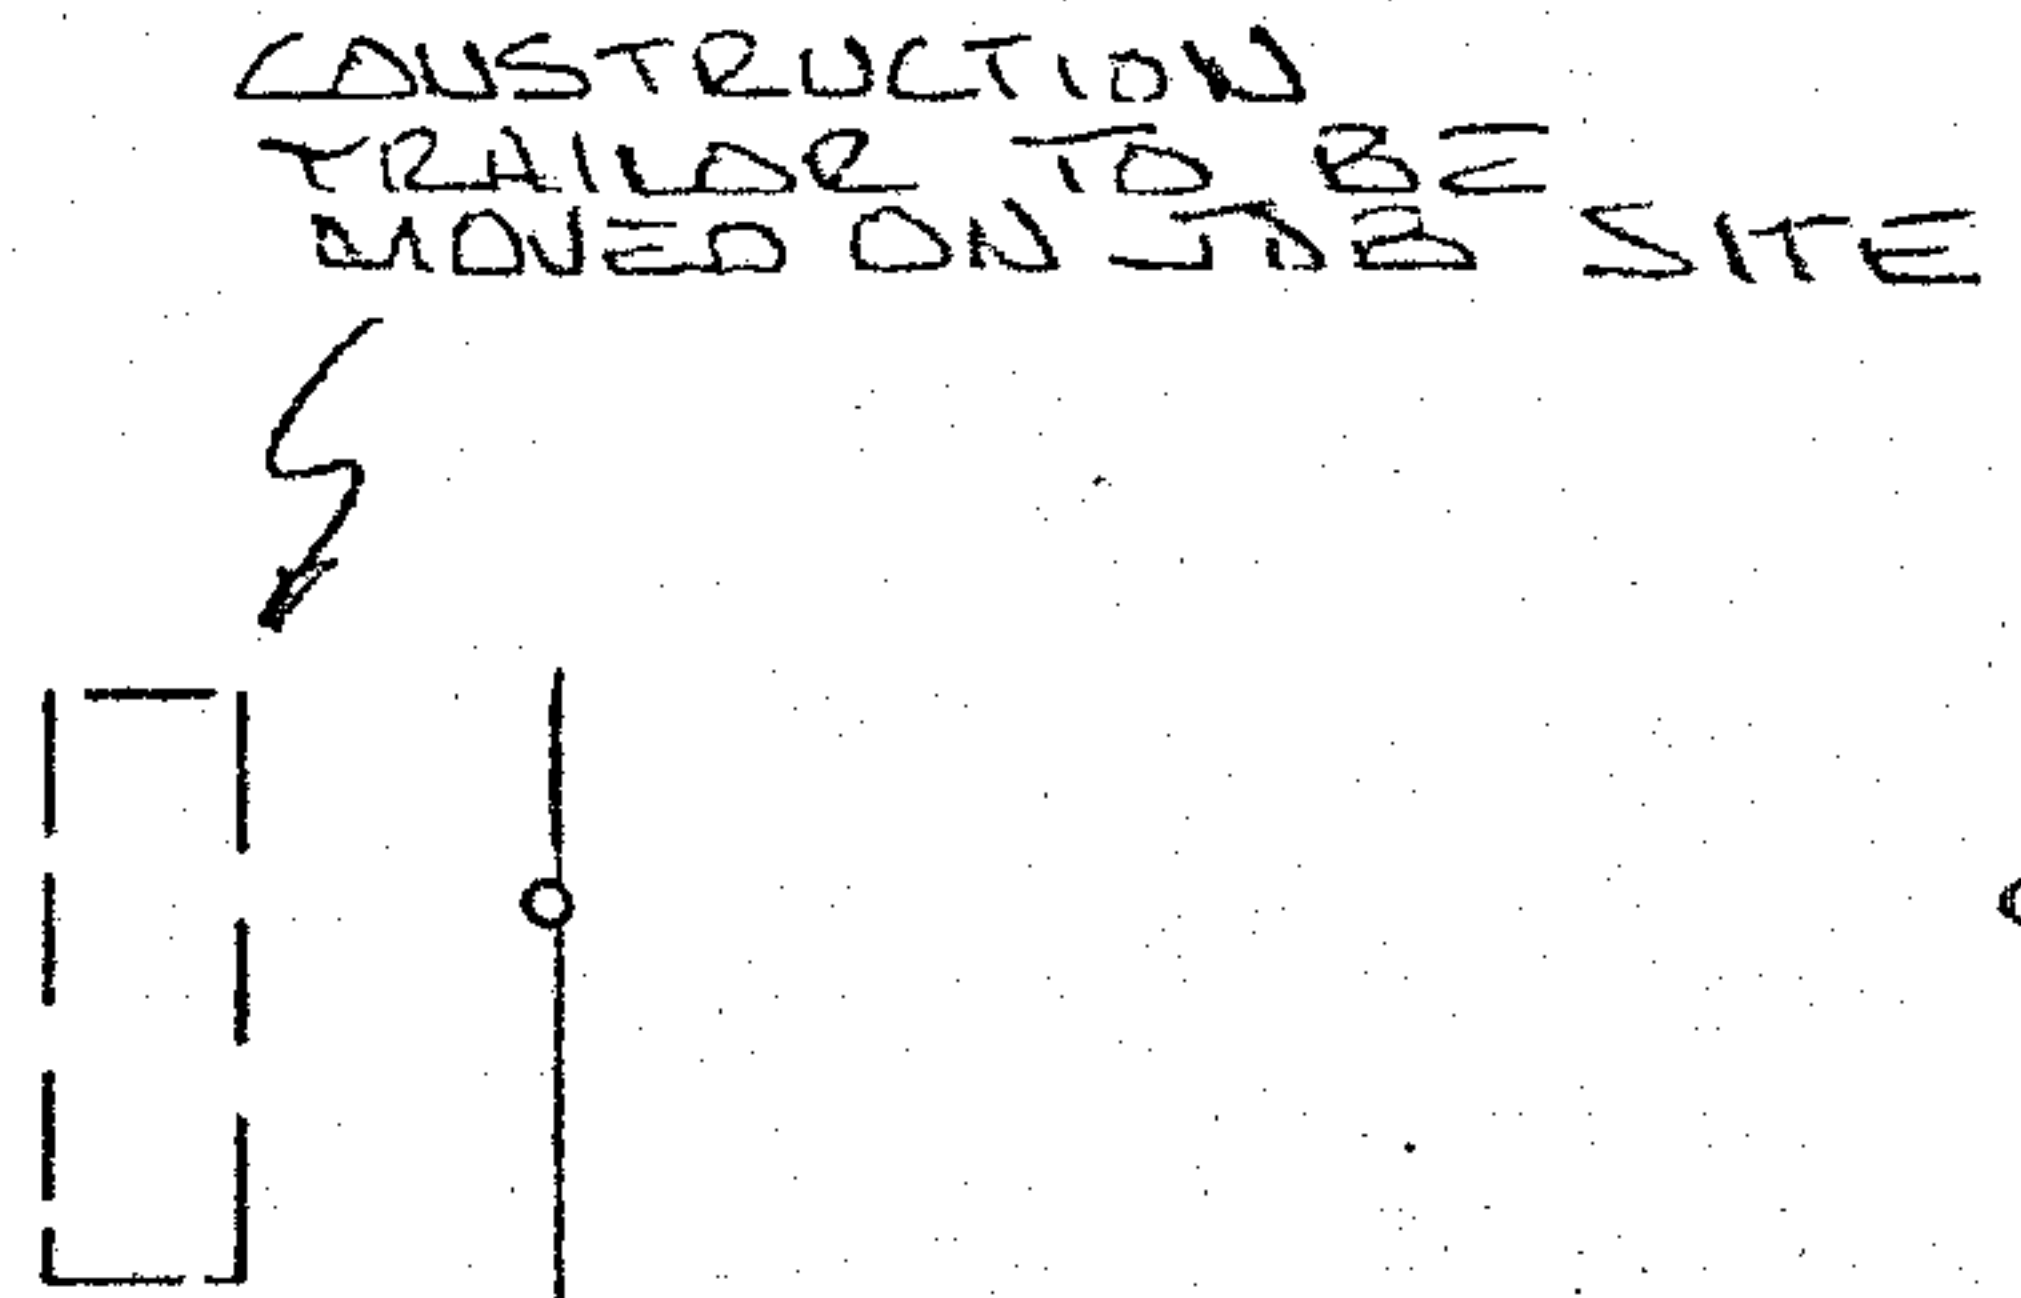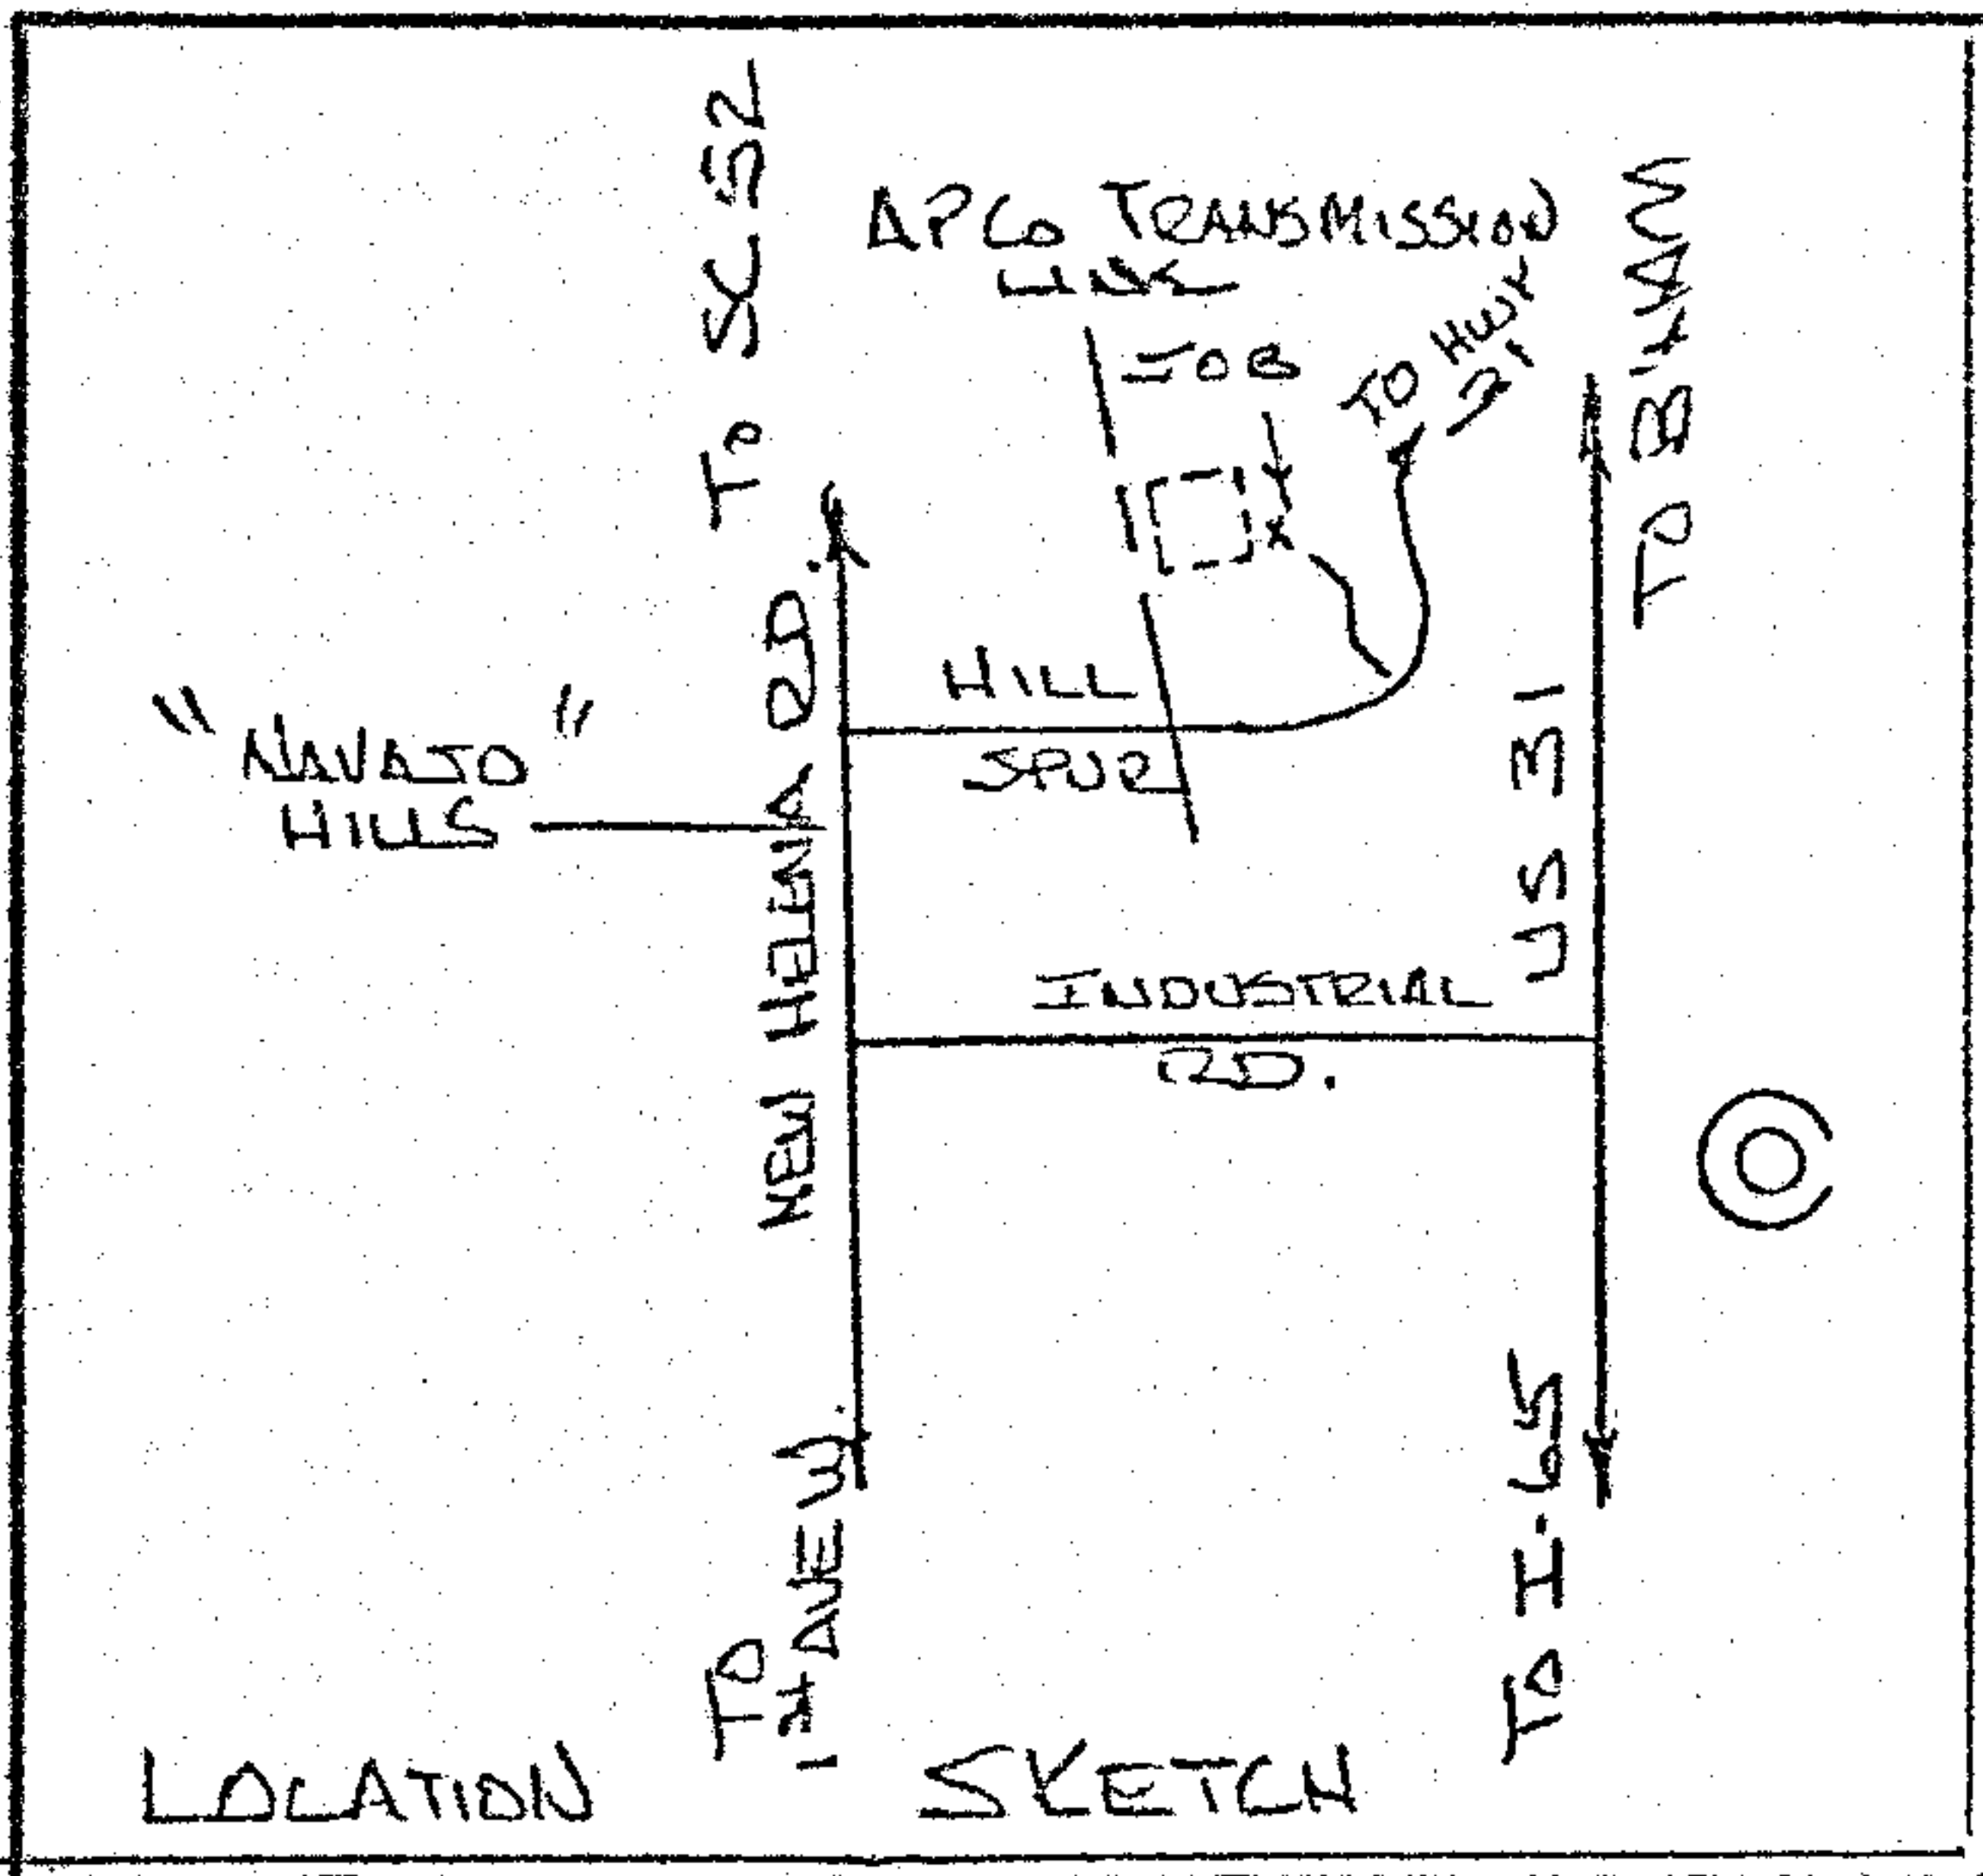


THIS JOB ORDER PROVIDES FOR EXTENDING AERIAL CABLE ROUTE AND PLACING CRW-1 TO PROVIDE TEMPORARY SERVICE FOR CONTRACTOR.


—NOTE—
POLES AT Δ & Δ ARE TO BE REMOVED AFTER ADEQUATE DISTRIBUTION FACILITIES ARE PROVIDED.

NO
A
C
P



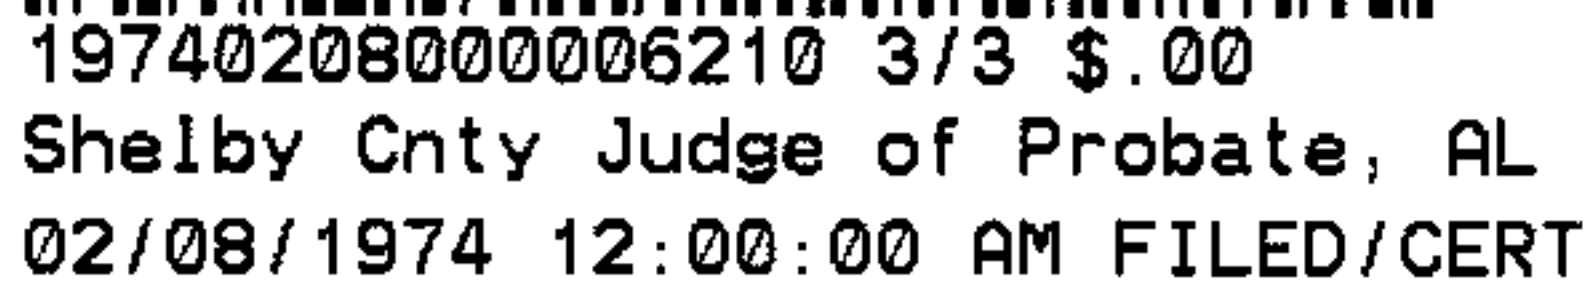

8409-KT 5
APRIL 1965

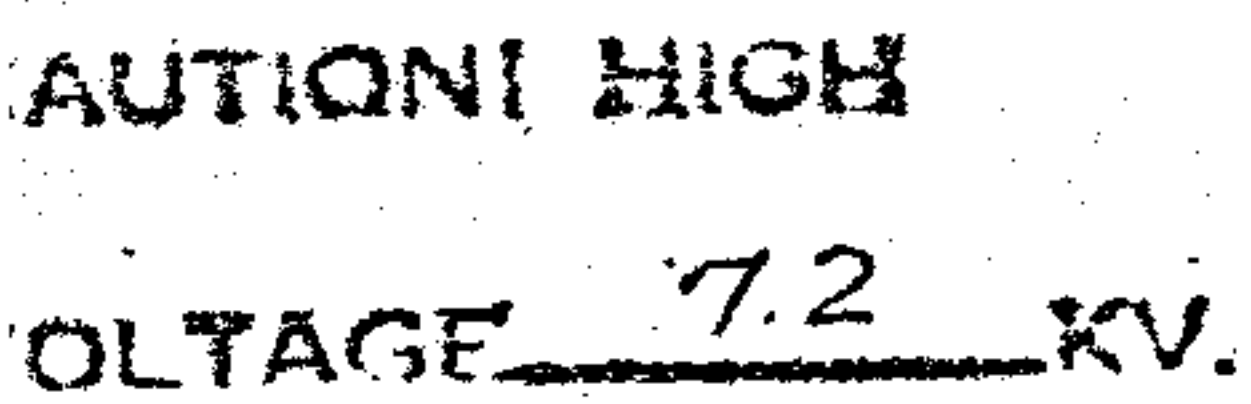

WKG #663-7455

ITION"
ECK FOR
D POLLS

DE 18° 518' 20' 6M

18' 1/2" DE
27' 6M
(RM)
3 DROPS

50P 699
440 (CL)
420 (F)
BKTS-50
401, 1-50
PC, 1-50

SOP 609
-BKTS -50-
401, 1-50
P.C., 1-50

TO
C.O.

I CERTIFY THIS INSTRUMENT WAS FILED
1977 FEB -8 PM 8:59
Book 447:5

REC. BK. & PAGE AS SHOWN ABOVE

JUDGE OF PROBATE

TO
HILLS
UNITS

6	1-74
8	1-75
13	ULT.

WKG #663-3775

S TO CONSTRUCTION
 CH ALL CABLE 40"
 ELOW POWER.
 OVER REQ'D
 ATE R.O.W. PERMIT
 PROVED BY MR. GRADY
 NG (1-23-74).

TAX DIST. 05813		RECORDS REF. 0210-B1		ISSUE		DATE	ENG.	APVD.	NATURE OF REVISION	
SOUTH CENTRAL BELL TELEPHONE COMPANY										
ZONE —	BIRMINGHAM (SOUTH) ALABAMA (ALABASTER)							ENG. MSA	ESTM. LM	PROJ. NO.
CODE 14.4	PLACE DISTRIBUTION FACILITIES TO SERVE CONTRACTOR.							APVD.	DATE	EST. OR J. 434-00
HV JU V TO G 7.2	NO SCALE									DWG. NO. 1 OF 1