

STATE OF ALABAMA)
SHELBY COUNTY)

1523
6466

KNOW ALL MEN BY THESE PRESENTS, That the undersigned LARRY CROCKER and wife, MARTHA CROCKER; JIMMY SPAIN and wife, BILLIE RUTH SPAIN; A. C. CROCKER and wife, LILLIAN CROCKER; HAROLD CUMMINGS and wife, JANE CUMMINBS, for and in consideration of the sum of One Dollar (\$1.00) in hand paid by each of the undersigned to each of the other undersigned, the receipt and sufficiency of which is hereby acknowledged, and in further consideration of the mutual covenants and agreements set out herein, said parties do hereby agree, covenant and contract as follows:

1. There is hereby created an easement for ingress and egress in favor of all parties hereto, their heirs, successors, and assigns, twelve feet in width over the North 12 feet of the lot described on Exhibit "A" attached hereto and made a part and parcel hereof as fully as if set out herein, and that part of the East twelve feet thereof lying North of the "joint driveway" described thereon. And said easement to also continue in favor of said parties hereto in an Easterly direction, twelve feet in width extending from a point where the joint driveway shown on said Exhibit "A" intersects the Eastern boundary of the lot described on said Exhibit "A", Easterly at its present location to the Samuel White lot.

2. It is understood and agreed that the owners of the lot described on Exhibit "A" shall have the right at any time they desire to do so to move the driveway shown as a "joint driveway" on Exhibit "A" attached hereto, to relocate the same across the North 12 feet of said lot and the East 12 feet thereof, as above provided; said easement as so relocated to be shown by broken line marks on said Exhibit "A".

IN WITNESS WHEREOF, we have set our hands and seals on this the 28
day of June, 1976.

Larry Crocker
Larry Crocker

(SEAL)

Martha Crocker
Martha Crocker

(SEAL)

Jimmy Spain
Jimmy Spain

(SEAL)

Billie Ruth Spain
Billie Ruth Spain

(SEAL)

A. C. Crocker
A. C. Crocker

(SEAL)

Lillian Crocker
Lillian Crocker


(SEAL)

Harold Cummings
Harold Cummings

(SEAL)

Jane Cummings
Jane Cummings

(SEAL)

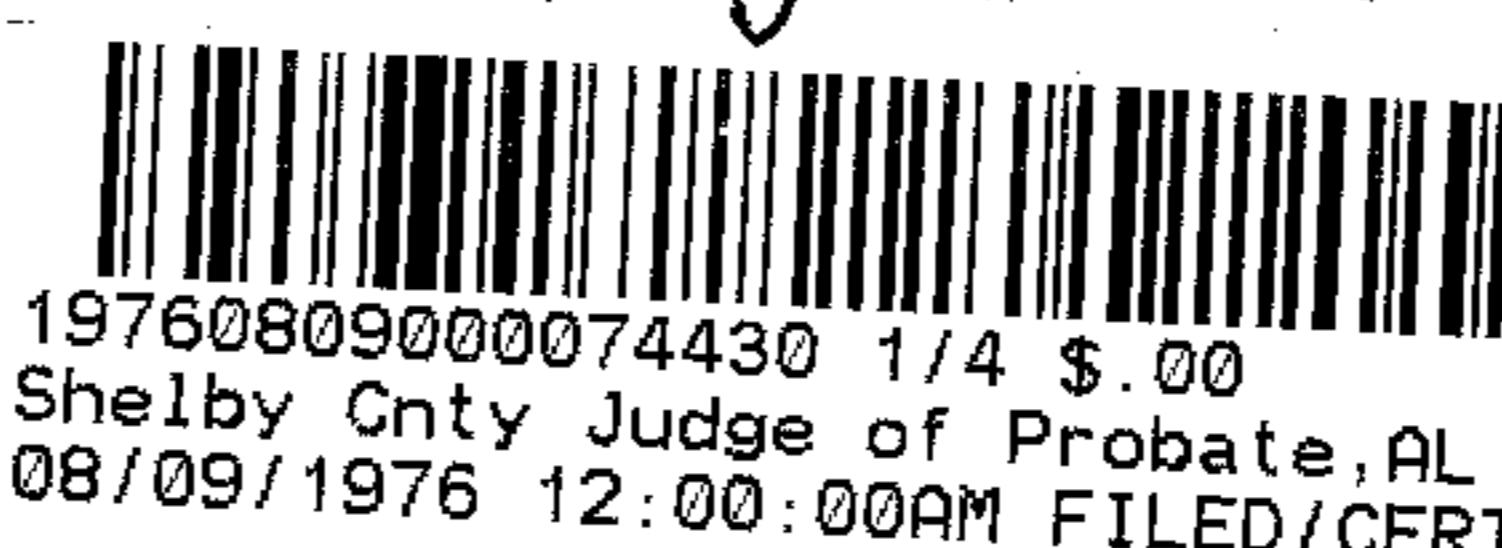

1976080900074430 1/4 \$.00
Shelby Cnty Judge of Probate, AL
08/09/1976 12:00:00AM FILED/CERT

BOOK 259 PAGE 571

BOOK 300 PAGE 259

BOOK


STATE OF ALABAMA)

SHELBY COUNTY)

I, the undersigned, a Notary Public in and for said County in said State, hereby certify that LARRY CROCKER and wife, MARTHA CROCKER; JIMMY SPAIN and wife, BILLIE RUTH SPAIN; A. C. CROCKER and wife, LILLIAN CROCKER; HAROLD CUMMINGS and wife, JANE CUMMINGS; whose names are signed to the foregoing easement, and who are known to me, acknowledged before me on this day that, being informed of the contents of the instrument, they executed the same voluntarily on the day the same bears date.

Given under my hand and seal this 1, 8 day of June, 1976.

Lillian J. Frost
Notary Public

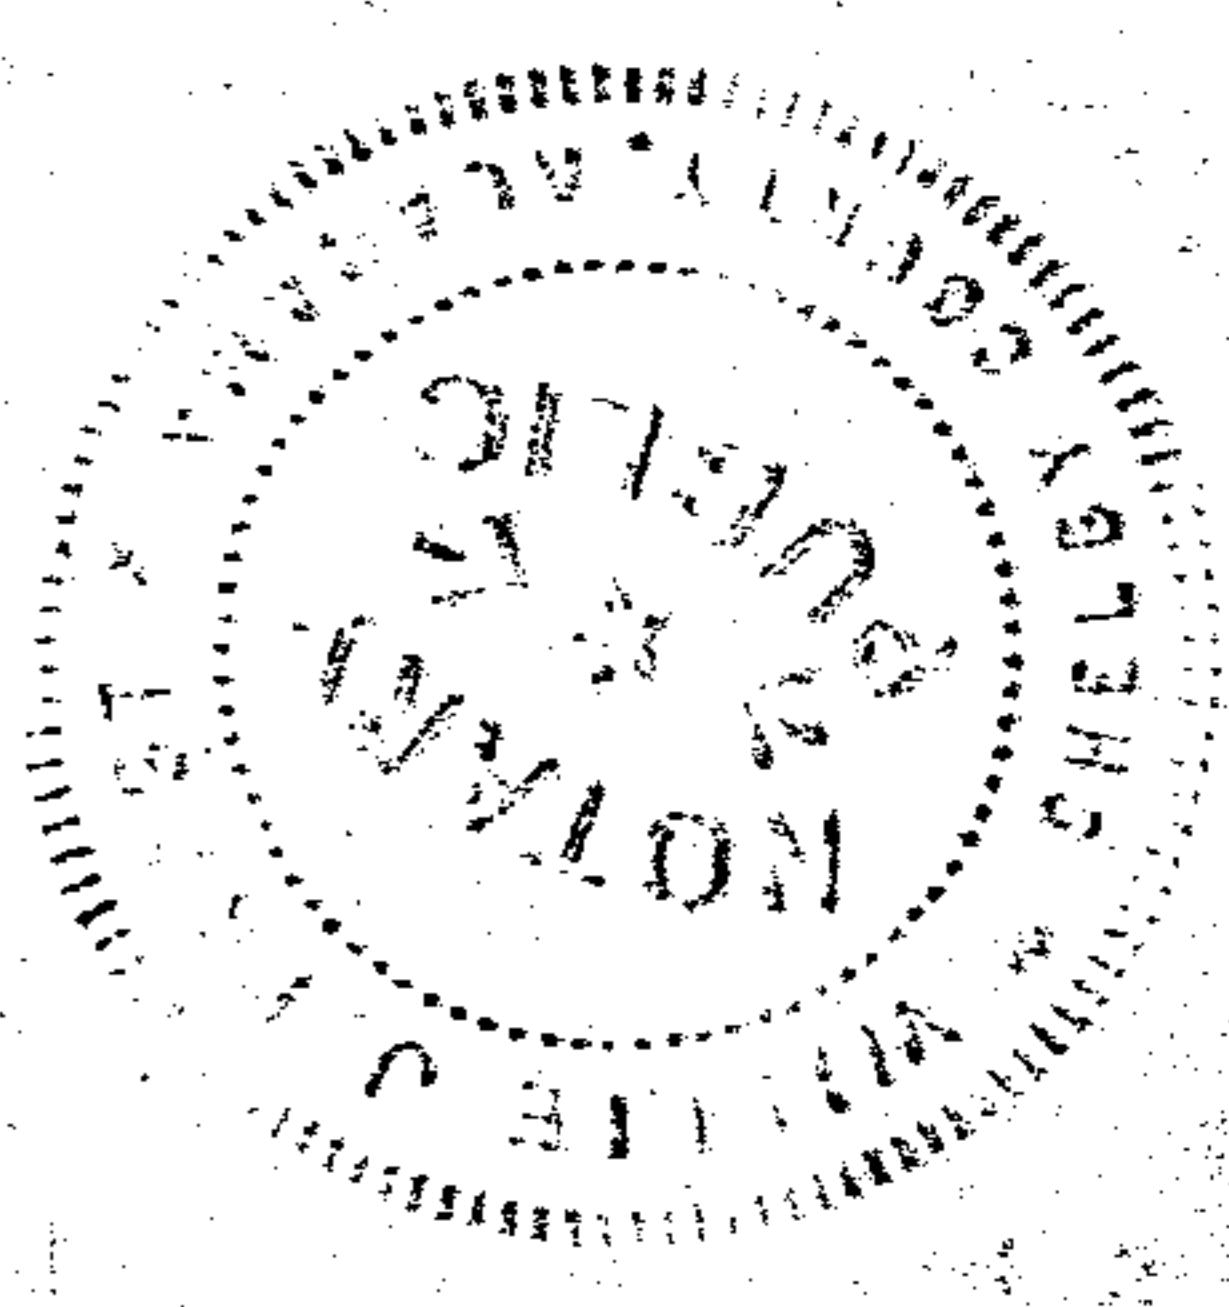

STATE OF ALA. SHELBY CO.
I CERTIFY THIS
INSTRUMENT WAS FILED

1976 JUL -1 PM 2:49

Deed Recd recd
Conrad Johnson
JUDGE OF PROBATE



19760809000074430 2/4 \$.00
Shelby Cnty Judge of Probate, AL
08/09/1976 12:00:00AM FILED/CERT

BOOK 299 PAGE 572

BOOK 300 PAGE 260

Exhibit "A"

OLD IRON PIPE
NW CORNER SPAIN LOT

JIMMY SPAIN LOT

147.00.

89° 16'.

294.00.

300 PAGE 261

MATTHEWS BOOK

142.20.


JOINT DRIVE WAY

ALA. POWER CO.

FIELD LINES
UNKNOWN

ONE STORY
FRAME RES.

15.0

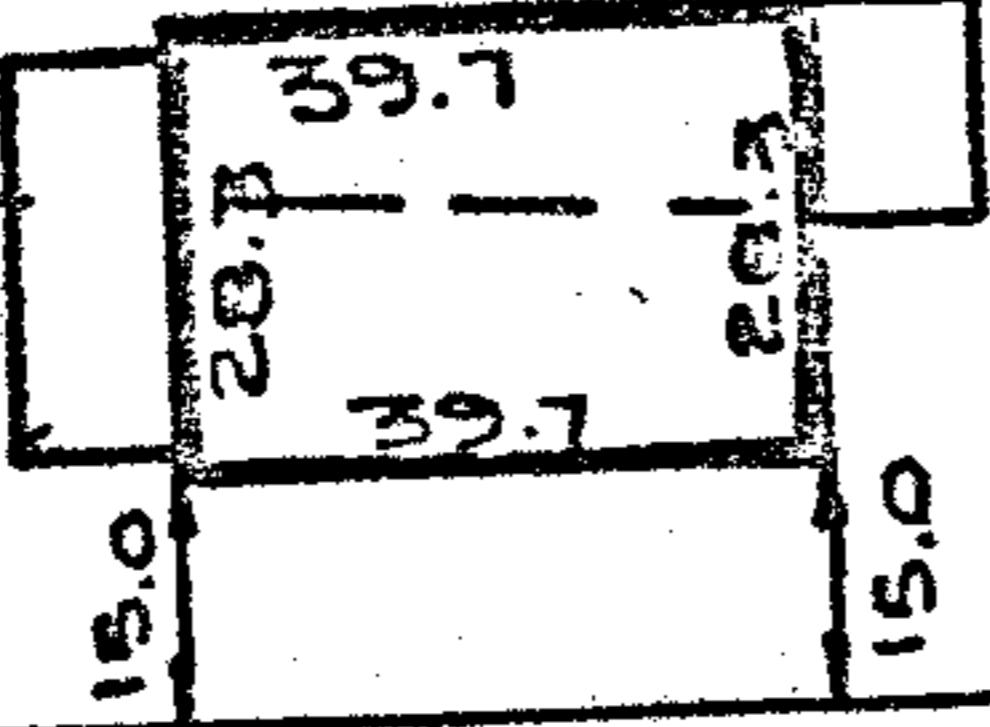

294.00.

35.10.

89° 16'.

90.0.

89° 16'.

40.0.

40.0.

CONC. BLOCK
60' X 100' BLDG.

177.30

22.0

CONC.
BLOCK
60'.

MOORE GRAVEYARD TRACT

SW 1/4, SE 1/4, SEC 35, T-21-S, R-3-W
HUNTSVILLE MERIDIAN
SHELBY CO., ALA.

420.00.

1349.22

CITY
R.O.W.

384.30

92° 01'

STATE OF ALABAMA
COUNTY OF SHELBY

I, Frank W. Wheeler, a registered Land Surveyor, in the State of Alabama, hereby certify, that this is a true and correct Plat of a survey, made by me, in the SW $\frac{1}{4}$ of the SE $\frac{1}{4}$ of Sec. 35, T-21-S, R-3-W, described as follows:

Commence at the SE corner of the SW $\frac{1}{4}$ of the SE $\frac{1}{4}$ of Sec. 35, T-21-S, R-3-W, thence run West, along the South line of said Lot, a distance of 131.22 ft., to the East right of way line of Shelby County Hwy. No. 119, thence turn an angle of 87 deg. 53 min. to the right and run along said right of way line a distance of 384.30 ft., to the point of beginning, thence continue in the same direction, along said right of way line, a distance of 177.90 ft. to the SE corner of the Jimmy Spain Lot, thence turn an angle of 89 deg. 16 min. to the right and run along the South line of said Lot., a distance of 294.00 ft., thence turn an angle of 90 deg. 14 min. to the right and run a distance of 177.90 ft., thence turn an angle of 89 deg. 16 min. to the right and run a distance of 294.00 ft., to the point of beginning. Situated in the SW $\frac{1}{4}$ of the SE $\frac{1}{4}$ of Sec. 35, T-21-S, R-3-W, Shelby County, Alabama.

I, further certify that there are no encroachments, easements, rights of way or joint drives over or across said Lot, visible above the surface, except as shown, that the buildings and improvements are located within the boundaries as shown, that I have consulted the Federal Insurance Adm. Flood Hazard Boundary Map, and found that the above described is not located in a special flood hazard area.

This the 29th day of Dec. 1975

Frank W. Wheeler
Frank W. Wheeler
Ala. Reg. L.S. 3385

STATE OF ALA. SHELBY CO.
I CERTIFY THIS
INSTRUMENT WAS FILED
1976 AUG - 9 PM 10: 01

Reconciled
Conway Johnson
Judge of Probate

420.00

899.22
SE COR.

FRANK W. WHEELER
LAND SURVEYING
COLUMBIANA, ALA.

DATE	DEC. 29, 1975
SCALE	1" = 50'
OWNER	W. L. CROCKER MONTEVALLO, ALA.

1976080900074430 4/4 \$.00
Shelby Cnty Judge of Probate, AL
08/09/1976 12:00:00AM FILED/CERT