


200
AFFIDAVIT

STATE OF ALABAMA

SHELBY COUNTY

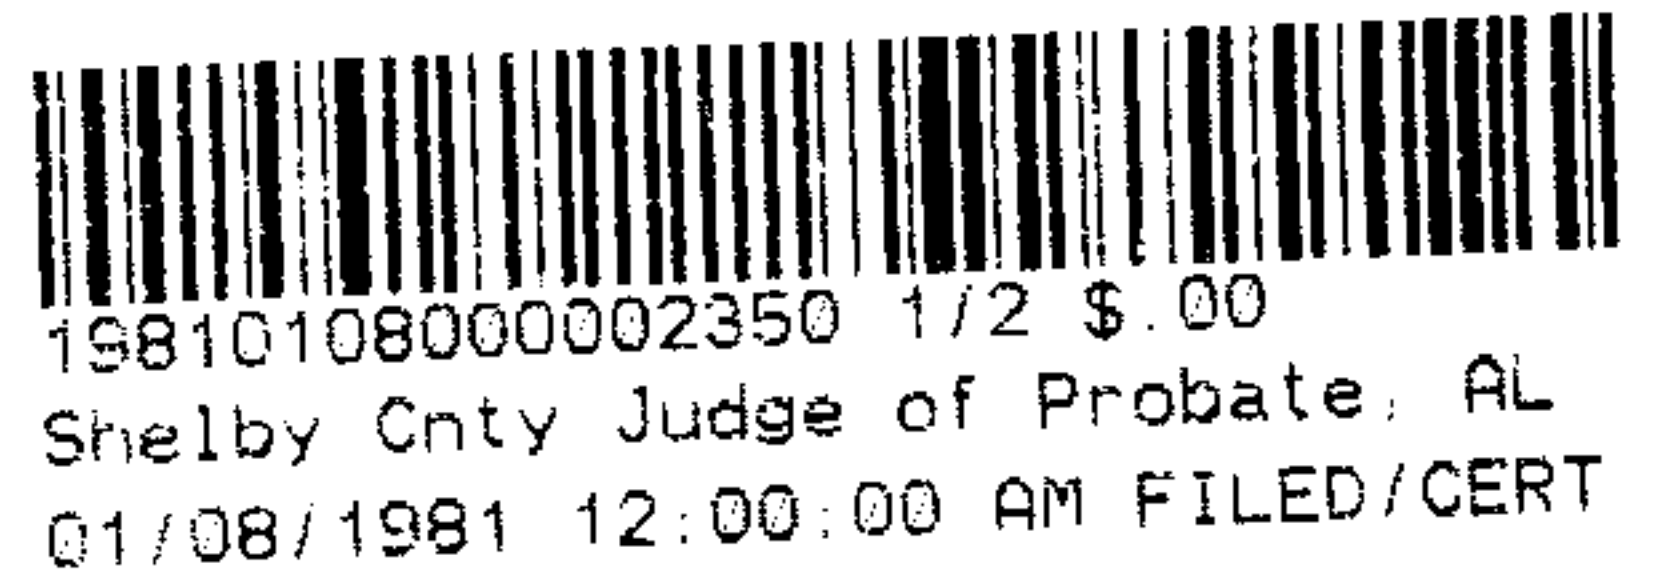

Before me, the undersigned Notary Public, in and for said State and County, (State of Alabama at Large,) personally appeared JAMES RAY, who is known to me and who being by me first duly sworn, deposes and says on oath as follows:

That his name is James Ray, and that for over thirty-three (33) years he was ^{Shelby County Engineer} the County Engineer for Shelby County, Alabama, and that he is familiar with the roads in Shelby County during that time; that he recently retired from said office; that he is familiar with the property shown cross-hatched on Exhibit "A" attached hereto and made a part hereof, and that during the time he was County Engineer, the so-called "Old Montgomery to Birmingham Highway" was never open over the land shown on Exhibit "A"; that, to the best of his knowledge, the "Old Montgomery to Birmingham Highway" was closed and abandoned in the mid-1930's, following the opening of U. S. Highway 31 South; that, to the best of his knowledge, that part of the said "Old Montgomery to Birmingham Highway" which may have been located on the property shown on Exhibit "A" has been continuously used by the successive property owners of the lands shown on Exhibit "A" to the exclusion of all others; that he is also familiar with the records of the County Engineer's office of Shelby County, Alabama, and, to the best of his knowledge, there is no record title reflected therein to the "Old Montgomery to Birmingham Highway" at any location on the property shown on Exhibit "A".

JAMES RAY

SWORN TO AND SUBSCRIBED BEFORE ME, ON THIS 29 DAY OF DECEMBER, 1980.

(Notarial Seal)

NOTARY PUBLIC

MY COMMISSION EXPIRES: 8/10/83

Jefferson Land Title Services Co., Inc.

P. O. BOX 10481
BIRMINGHAM, ALABAMA 35201

BOOK 39 PAGE 05



1981010800002350 2/2 \$.00
 Shelby Cnty Judge of Probate, AL
 01/08/1981 12:00:00 AM FILED/CERT

SCALE 1" = 100'

PLAN

90 PAGE 63 2008

EXHIBIT "A"

ALABASTER
 (U.S. HIGHWAY # 31)
 S.W. 1/4 SECTION

55' 25"
 BOX CULVERT

THICK 18" RCPL

CHURCH

SHAW-WALKER & CO.

1981 JAN -8 AM 10:29

10:00 SANITARY SEWER
 EASEMENT (TYP)

15' F.H.D.R. - 0.20% GR

10' 40' 10' 6' 10' 8'

4.62' B.D.T. - 0.20% GR

455.0

