


1071

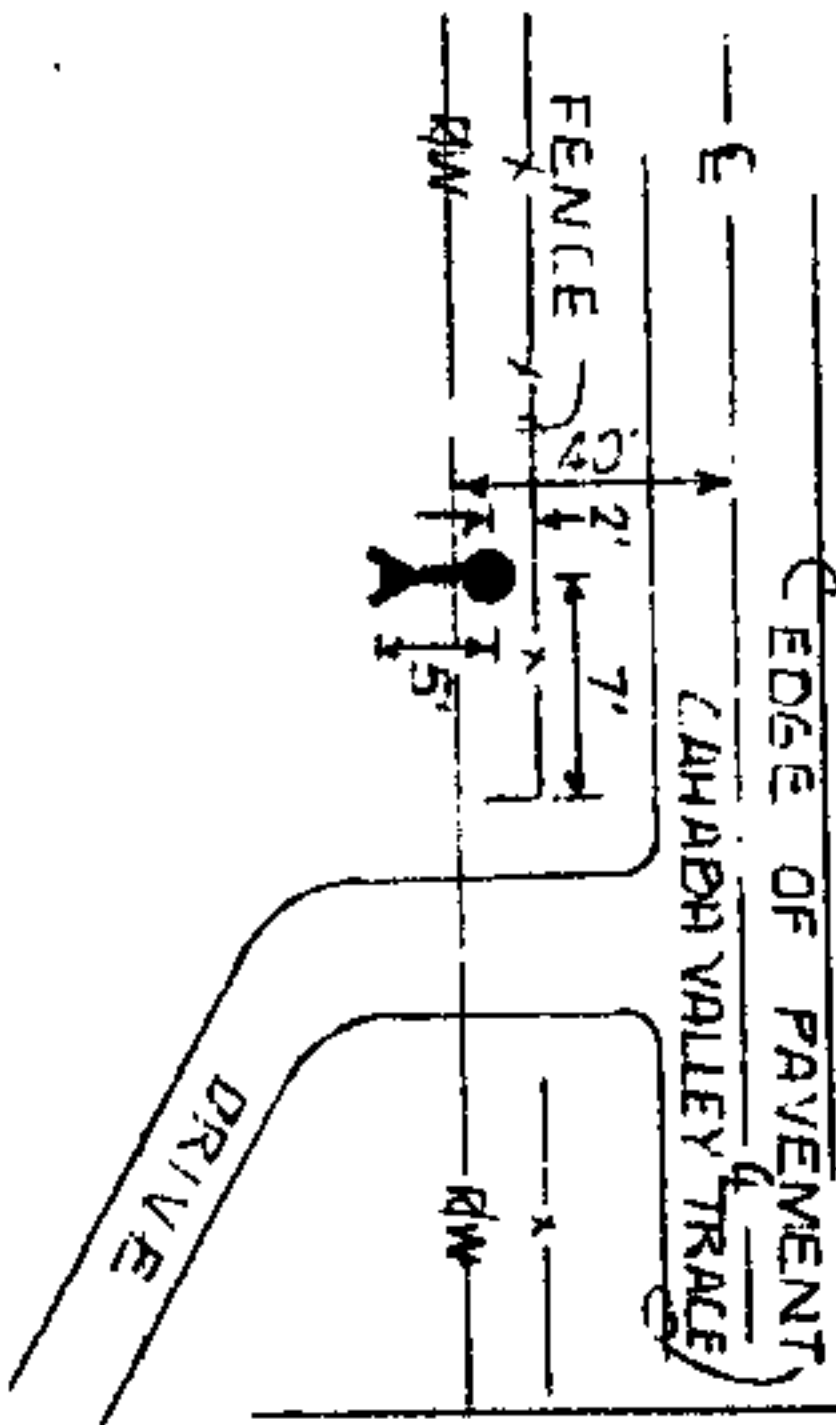

Authorized by 222-600 Classification 91C  
 Area PSHAM, SOUTH ALABAMA  
 Approved KHdang  
 Title Opens. Magd- City.

The property is bounded where the line enters and leaves this property by the property of CD RDBD on the NORTH and on the \_\_\_\_\_

The poles (or stakes) have the following identification:

Exchange line CAK MTN 991 W.C.  
 tributary to (Exchange)

To: (Name)

Name and Post Office Address of Grantor E. F. RAUGHLEY  
4995 CAHABA VALLEY TRACE  
FIRMINGHAM ALABAMA 35243

FORM 8418 BC  
 NOV. 1982

### PERMIT-POLES AND LINES

In consideration of the benefits to be received and of other good and valuable consideration received from South Central Bell Telephone Company, (i) (We) hereby grant said Company, its associated and allied companies, their respective licensees, successors and assigns, the right to construct, operate and maintain, add or remove lines or systems of communications consisting of such poles, guys, wires, cables, anchors, amplifiers, boxes, and other necessary appurtenances or devices as grantee may require upon, across, over and/or under that certain tract of land situated in SHELBY County, State of

ALABAMA, to-wit: PLACEMENT OF ANCHOR ON LAND AS SHOWN NEAR ENTRANCE  
DRIVE OF 4995 CAHABA VALLEY TRACE LOCATED IN SECTION 14, TOWNSHIP 11  
SOUTH, RANGE 2 WEST IN SHELBY COUNTY, ALABAMA.

and, to the fullest extent the undersigned has the power to grant, if at all, upon, along and under the roads, streets or highways adjoining or through said property, with the right to permit the attachment of wires and cables of any other person or company for communication purposes or for the transmission and distribution of electric power, and the right of ingress and egress to said premises at all times for the purpose of inspecting and maintaining said line, and with the right to clear and keep cleared all trees, undergrowth or other obstructions within a strip of land feet on each side of the center of said line, and to trim and cut and keep trimmed and cut, all dead, weak, leaning or dangerous trees which might reach said line in falling, including the right to relocate said line on said premises to conform to any future highway relocation, widening or improvement.

BJM  
 EER

Signed, sealed and delivered  
 In the presence of:

Barbara J. Munson  
 Witness

Executed Jan. 24, 1983

[Signature]  
 Seal

Attest:  
 Corporate Officer

Name of Corporation

By:  
 Title:

(CORPORATE SEAL)

1983 FEB 23 PM 1:05

[Signature]

KEY  
 ● PROPOSED SCB POLE  
 A PROPOSED XLR  
 ANCHOR & GUY

BOOK 345 PAGE 379