

STATE OF Alabama

COUNTY OF Shelby

423

17000800033300

449904

KNOW ALL MEN BY THESE PRESENTS, that the undersigned,

V.C. Handy + wife Bobbie L. Handy, Homer L. Dobbys + wife Peggy R. Dobbys

in consideration of the sum of One and No/100 Dollars (\$1.00), to US
in hand paid by Alabama Power Company, a corporation, the receipt whereof is
acknowledged, DO hereby grant to said Alabama Power Company, its
successors and assigns, the right to construct, install, operate and maintain, and
the right to permit other corporations and persons to construct, install, operate
and maintain, along routes to be selected by the grantee, (generally shown cross-
hatched on the attached drawing) its successors or assigns, all poles, wires, con-
duits, cables, trans closures and other appliances and facilities useful or necessary
in connection therewith for the overhead and underground transmission and distribu-
tion of electric power and for the overhead and underground communication service,
upon, over, under and across the following described land, situated in _____

Shelby County, Alabama:

Lots 9, 10 + 11 of Brush Creek
Subdivision as the same is shown in Book 8
in page 89 in the probate office of Shelby County
Ala.

GRANTEE'S ADDRESS
ALABAMA POWER CO.
P. O. BOX 2641
BIRMINGHAM, AL 35291
ATT: CORP. REAL ESTATE
Donald E. Gibson

This instrument prepared in
the Corporate Real Estate
Dept. of Alabama Power Co.
Birmingham, Ala.

By R.C. Goggin

Larry

BOOK 352 PAGE 589

Together with all the rights and privileges necessary or convenient for the full enjoyment or use thereof, including the right of ingress and egress to and from said facilities and the right to excavate for installation, replacement, repair and removal thereof; and also the right to cut and keep clear any and all obstructions or obstacles of whatever character on, under or above said facilities.

TO HAVE AND TO HOLD the same to the said Company, its successors and assigns, forever.

IN WITNESS WHEREOF, we have hereunto set our hands and seals, this the 10 day of Sept, 1983.

WITNESS:

J. C. Hardy (Seal)
Baldwin L. Hardy (Seal)
James L. Hardy (Seal)
Copy (Seal)

IN WITNESS WHEREOF, the said _____ has caused this instrument to be executed in its name by _____ as its _____, and attested by _____ its _____, and its corporate seal to be hereto affixed, on this the _____ day of _____, 19 ____.


ATTEST:

By _____

STATE OF Alabama
COUNTY OF Shelby

I, Willie H. Hatcher, a Notary Public, in and
for said County in said State, hereby certify that U. C. Handy & wife
Bobbie L. Handy; Homer L. Dobbs & wife Peggy R. Dobbs
whose names are signed to the foregoing instrument and who are
known to me, acknowledged before me on this day that being informed of the
contents of the instrument they executed the same voluntarily, on the
day the same bears date.

Given under my hand and official seal, this the 10 day of
Sept, 1983.

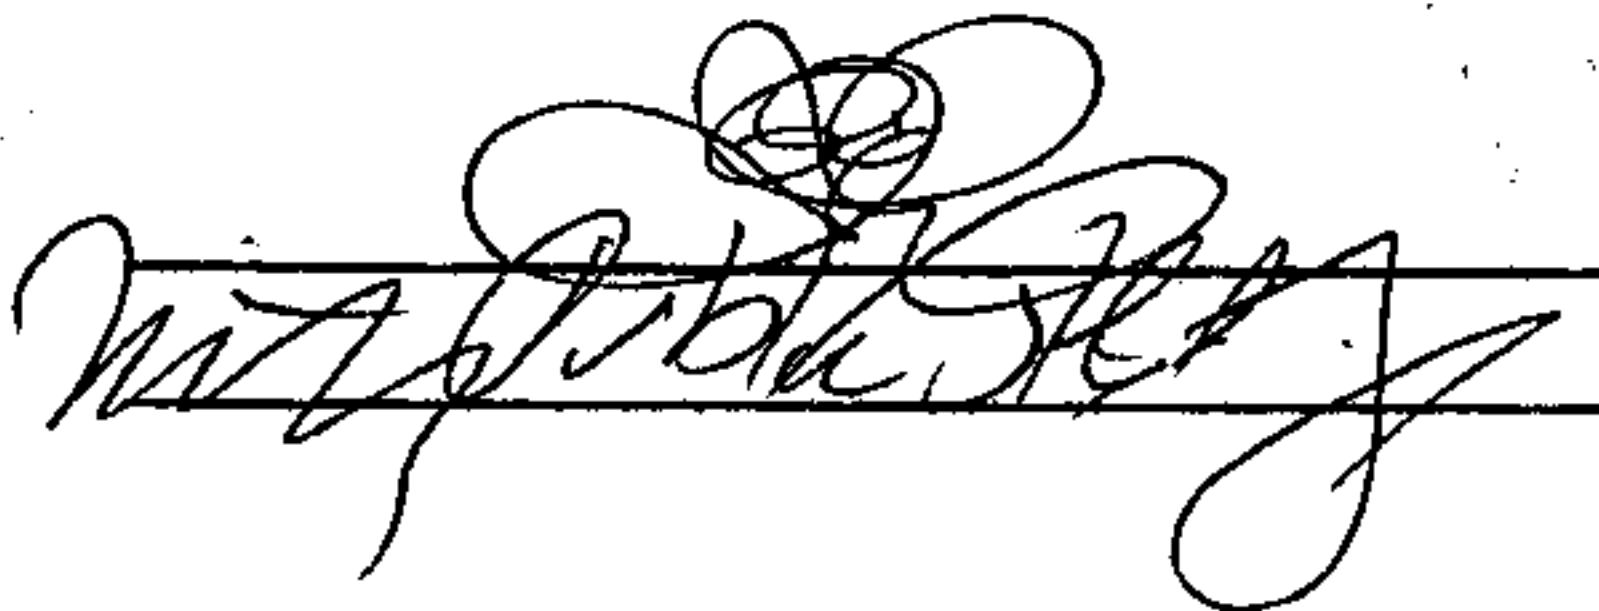

ALABAMA POWER COMPANY
SKETCH OF PROPOSED WORK

WE NO. 170008-00033-300DIVISION BIRMINGHAM

ESTIMATE NO. _____

TOWN BRUSH CREEK DISTRICT ALABASTERDRAWN BY G. HEARNDATE 9-15-83SCALE NTS FT. PER INCH SECT. 14 TOWNSHIP 21 S RANGE 2 W MAP REFERENCE 71845 #98

BOOK 352 PAGE 591

LOT 9

I: 1 # 4/0 & 2 # 500 AL XLP
 600 V CABLE
 I: 2- 400/5 C.T.'s
 PROP. V.D. - 0.57
 FL. - 1.47

LFRD
 WA
 2-1 1/2 THP
 1-2 THP

3800
 SQ. FT.

GUEST HOUSE

LP, R, WH

POND

LOT 10

I: 2- 2" LONDUITS
 & CONCRETE ENCASE

SMALL CABLE

(10) (1)

LOT 11

I: 25 KVA D.F.P.M. 7.2 KV
 PROP. LB. - 27 KVA

X
 7430

LOCATION SKETCH

SECTIONALIZING


Deed TAX. \$0
 Rec 600
 Ind 1.00
 7.50 1984 JAN 10 PM 1:16

STATE OF ALA. SHELLEY CO.
 I HEREBY THIS
 DEED WAS FILED

Thomas A. Shandley, Jr.
 JUDGE OF PROBATE

NOTES

- 1) CUSTOMER TO INSTALL 400A SERVICE ENTRANCE
- 2) JOB ACCESSIBLE
- 3) CUSTOMER TO PAY \$2,880.36 AID-TO-CONSTRUCTION COST

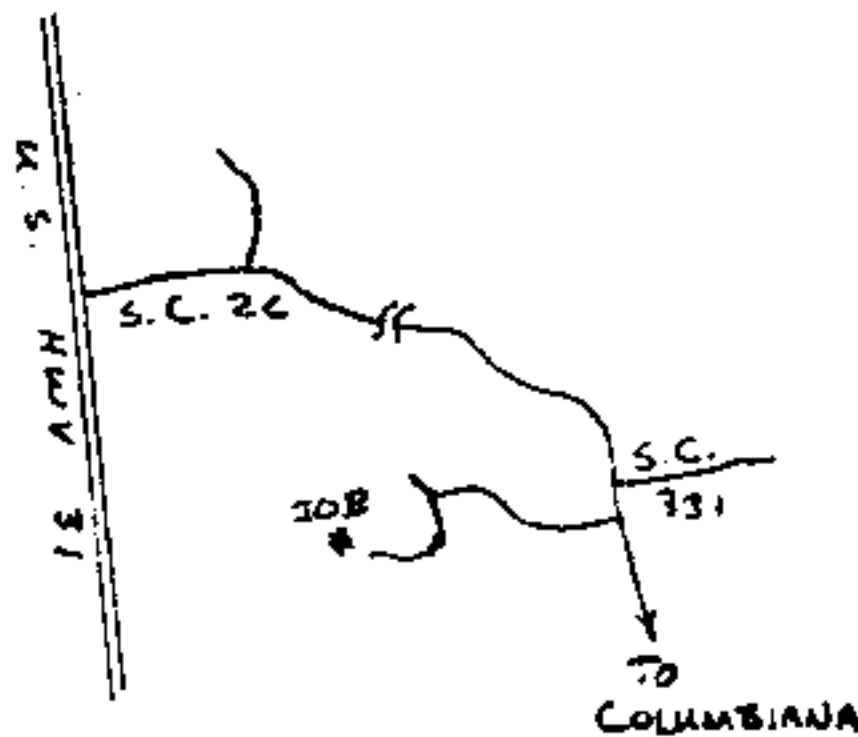

To
 X-6853 (SOLID)
 & OCB X-6590 (400A)

X-6856
 X-6861

L-6319 (SOLID)

#308

PLACE HOT LINE
 TAG ON RISERS

STANDARD SYMBOLS SHOWN IN DISTRIBUTION STANDARDS TO BE USED