


R.A.W. SER. # C-0155

*334-8094

0.9 MI. TO S.C. 26

438

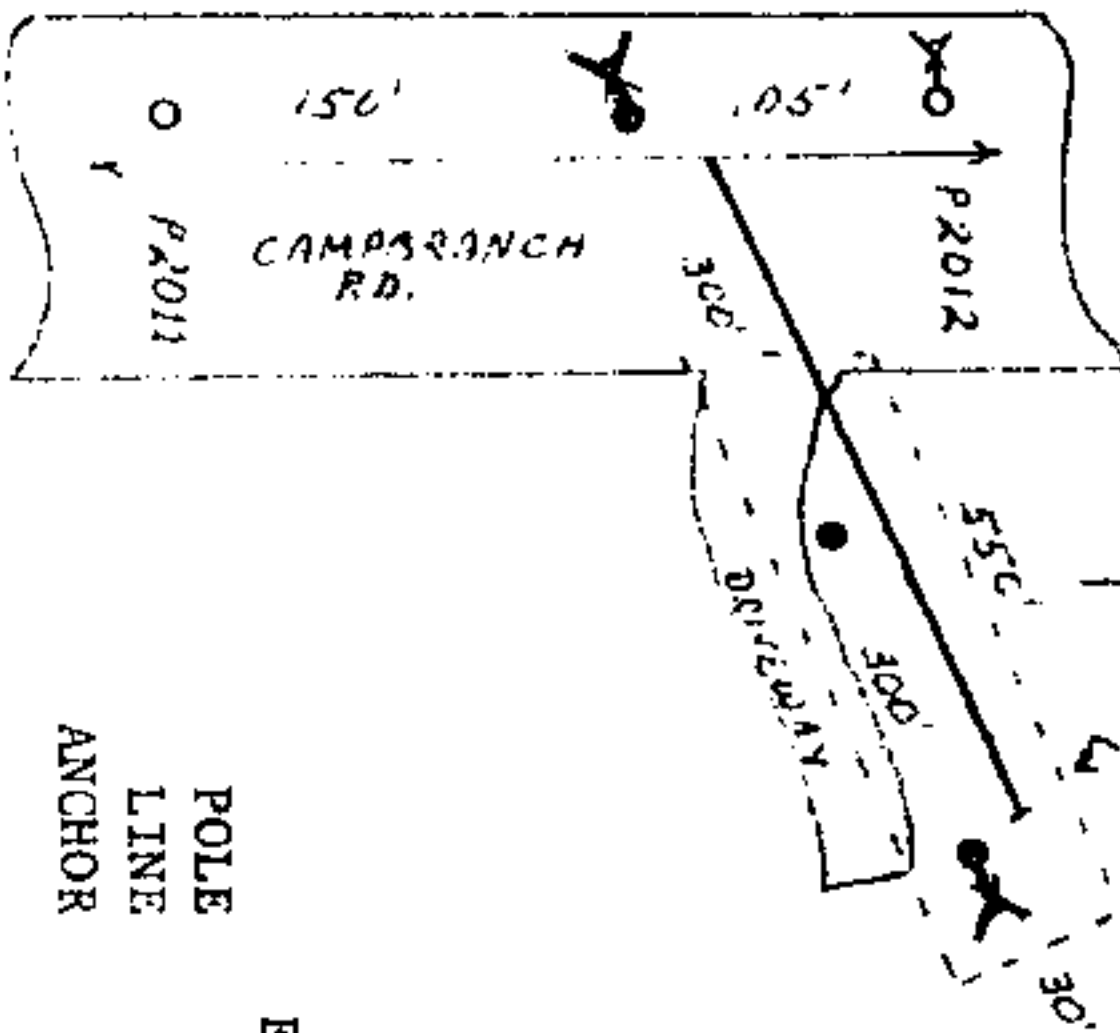

POLE
LINE
ANCHOR

Existing Proposed

X
X

087 NOV 1983
353
8008

Name and Post Office Address of Grantor
Mr. Jerry Graves
Rt. 4 Box 779
Alabaster, Alabama

Toll Line (Name)
Exchange Line Alabaster
Tributary to (Exchange)

The Property is bounded where the line enters and leaves the property by the property of: Shelby on the West and on the

The poles (or stakes) have the following Identification: S.C.B. Pole

Authority: * Classification IC
Area Birmingham-North
Approved 10/19/83
Title Operations Mr. Engineering

FORM 8418 BC
NOV. 1968

PERMIT POLES AND LINES

In consideration of the benefits to be received and of other good and valuable consideration received from South Central Bell Telephone Company, (I) (We) hereby grant said Company, its associated and allied companies, their respective licensees, successors and assigns, the right to construct, operate and maintain, add or remove lines or systems of communications consisting of such poles, guys, wires, cables, anchors, amplifiers, boxes, and other necessary appurtenances or devices as Shelby require upon, across, over and/or under that certain tract of land situated in Shelby County, State of Alabama, to-wit: 30' by 550' strip of land, crossing the property of Jerry Graves. Bordered on the West by Chirt Road, the center-line of said strip intersects existing South Central Bell pole line 105' South of pole 2012. SECTION 16, TOWNSHIP 21 S., RANGE 2 W. and, to the fullest extent the undersigned has the power to grant, if at all, upon, along and under the roads, streets or highways adjoining or through said property, with the right to permit the attachment of wires and cables of any other person or company for communication purposes or for the transmission and distribution of electric power, and the right of ingress and egress to said premises at all times for the purpose of inspecting and maintaining said line, and with the right to clear and keep cleared all trees, undergrowth or other obstructions within a strip of land 15 feet on each side of the center of said line, and to trim and cut and keep trimmed and cut, all dead, weak, leaning or dangerous trees which might reach said line in falling, including the right to relocate said line on said premises to conform to any future highway relocation, widening or improvement.

Signed, sealed and delivered
In the presence of:

B. L. Himes
Witness

Robert S. Soren S.C.B.

Attest:
Corporate Officer

(CORPORATE SEAL)

Executed 10-19, 1983

Jerry Graves Seal

Seal


Name of Corporation

By: Title:

SAFETY IS NO ACCIDENT
R.D.W. # C-0155
PRIORITY "R"
SERVICE ORDERS
EXPECTED 10-25-83

CAUTION: 300V DC
P-G Volts

BOOK 353 PAGE 781

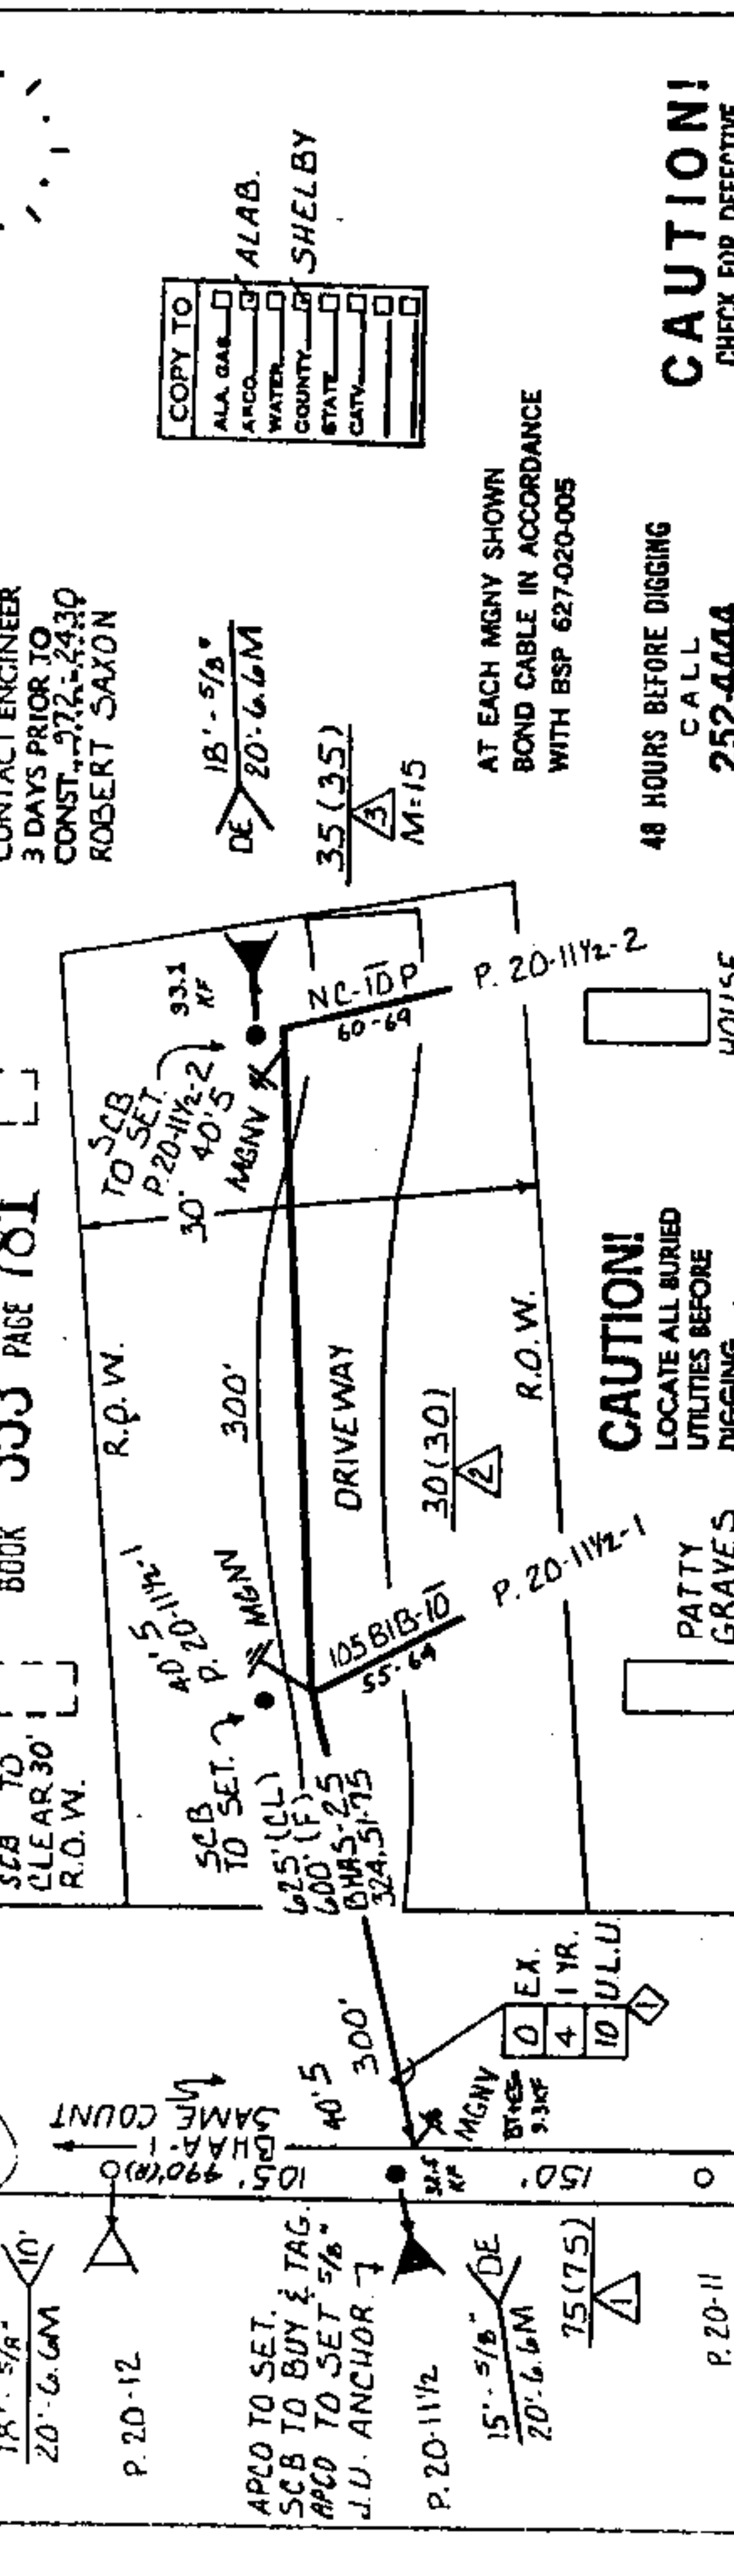

COPY TO

ALA. GAS	☐
APCO	☐
WATER	☐
COUNTY	☐
STATE	☐
CITY	☐

ALAB.
SHELBY

CAUTION!
CHECK FOR DEFECTIVE
POLES BEFORE CLIMBING

AT EACH MGNV SHOWN
BOND CABLE IN ACCORDANCE
WITH BSP 627-020-005

48 HOURS BEFORE DIGGING
CALL
252-4444
ALABAMA LINE LOCATION CENTER

ADDITIONAL JOB # 170000-001543-00
ADDITIONAL BILL NUMBER \$630.75
MATERIAL COST -
NOTED TO BILL AMOUNT \$82.00
ULTIMATE LOOP LENGTH = 38.1 MF
BT-ES = 9.3 MF

MAINTAIN 30' FEET OR
MORE CLEARANCES

CAUTION!
LOCATE ALL BURIED
UTILITIES BEFORE
DIGGING.

**CAUTION HIGH
VOLTAGE 7.2 KV**

CABLE MAKE UP FROM C.O.

GA	26
BT	24
Na. Cables	22
TOT.	73
BT.	25.3
Na. Cables	32.5
BT.	8.7
Na. Cables	4

ACCESSIBLE BY TRUCK.

1984 MAR -9 AM 8:06
RECEIVED
FILED

DeerTAX.50
Rec 3.00
Ind 1.00
H.50

05813	0205-AB	SOUTH CENTRAL BELL TELEPHONE COMPANY	
BIRMINGHAM (SOUTH) ALABAMA		PROJ NO	---
ALABASTER (6063)		RWS	EP
SET POLES & CABLE FOR		DATE	4/4/83
SERVICE TO GRAVES TRAILERS		CRB	334 80948
OFF CAMP BRANCH RD.		DRG NO	10F1

LARGE	SMALL	DATE	PLAN
JOB	X	10/18/83	7502
APPROVAL			6910
DIST. MGR.			
ENGR.			
DR. EXP.			
GR. ADD.			
C. OF RM.			
PLT. RET.			
SALVAGE			
MAINTENANCE			
PL. Y. CAT.			G-10