

RIGHT OF WAY EASEMENT

For and in consideration of ONE DOLLAR (\$1.00) and other good and valuable consideration, the receipt of all of which is hereby acknowledged, the undersigned do (does) hereby grant to South Central Bell Telephone Company, its licensees, successors, assigns, allied and associated companies, a right of way easement to construct, operate, maintain, add or remove such lines or systems of communications or related services as the grantee may require, from time to time, consisting of poles, guys, anchors, aerial, buried and underground cables and wires, cable terminals, splicing boxes, pedestals, conduit, manholes, markers, and other amplifiers, boxes, appurtenances or devices upon, over and under a strip of land 15 feet wide across the following lands in SHELBY County (Parish) State of ALABAMA described as follows: WITHIN THE S.W. 1/4 OF SECTION 31, TOWNSHIP 19 SOUTH, RANGE 2 EAST. ALSO SEE DRAWING.

and to the fullest extent the undersigned has the power to grant, if at all, along and under the roads, streets or highways adjoining or through said property.

The following rights are also granted: to allow any other person, firm or Corporation to attach wires or lay cable or conduit or other appurtenances upon, over and under said easement for communications or electric power transmission distribution; ingress and egress to said easement at all times; to clear the easement and keep it cleared of all trees, undergrowth or other obstructions; to trim and cut and keep trimmed and cut all dead, weak, leaning or dangerous trees or limbs outside of the easement which might interfere with or fall upon the lines or systems of communications or power transmission or distribution; and the right to relocate said facilities on said lands to conform to any future highway relocation, widening or improvements.

To have and to hold the above granted easement unto South Central Bell Telephone Company, its successors and assigns forever.

In witness whereof, the undersigned has caused this instrument to be executed on the 29th day of JUNE, 1984.

J. N. Calhoun
WITNESS
Charles R. Blackburn, Jr.

Phillip S. Hallmark
PHILLIP HALLMARK
L.S.

Name of Corporation
By: _____
Title


SCBT USE ONLY: AUTHORITY 434-7167R; CLASSIFICATION R 45C;
AREA NORTH ALABAMA; APPROVED R. H. Langston; TITLE Operations Manager-OSPE
(VINCENT)
THIS DOCUMENT PREPARED BY
J.N. CALHOUN, ENGINEER, OF
SOUTH CENTRAL BELL TELEPHONE CO.

South Central Bell
3196 Hwy. - 280 So. Room 1102 N
Birmingham, Ala. 35243
Att: Candelle Mayo

004 PAGE 588
BUON

**DON
GRAY**

VC

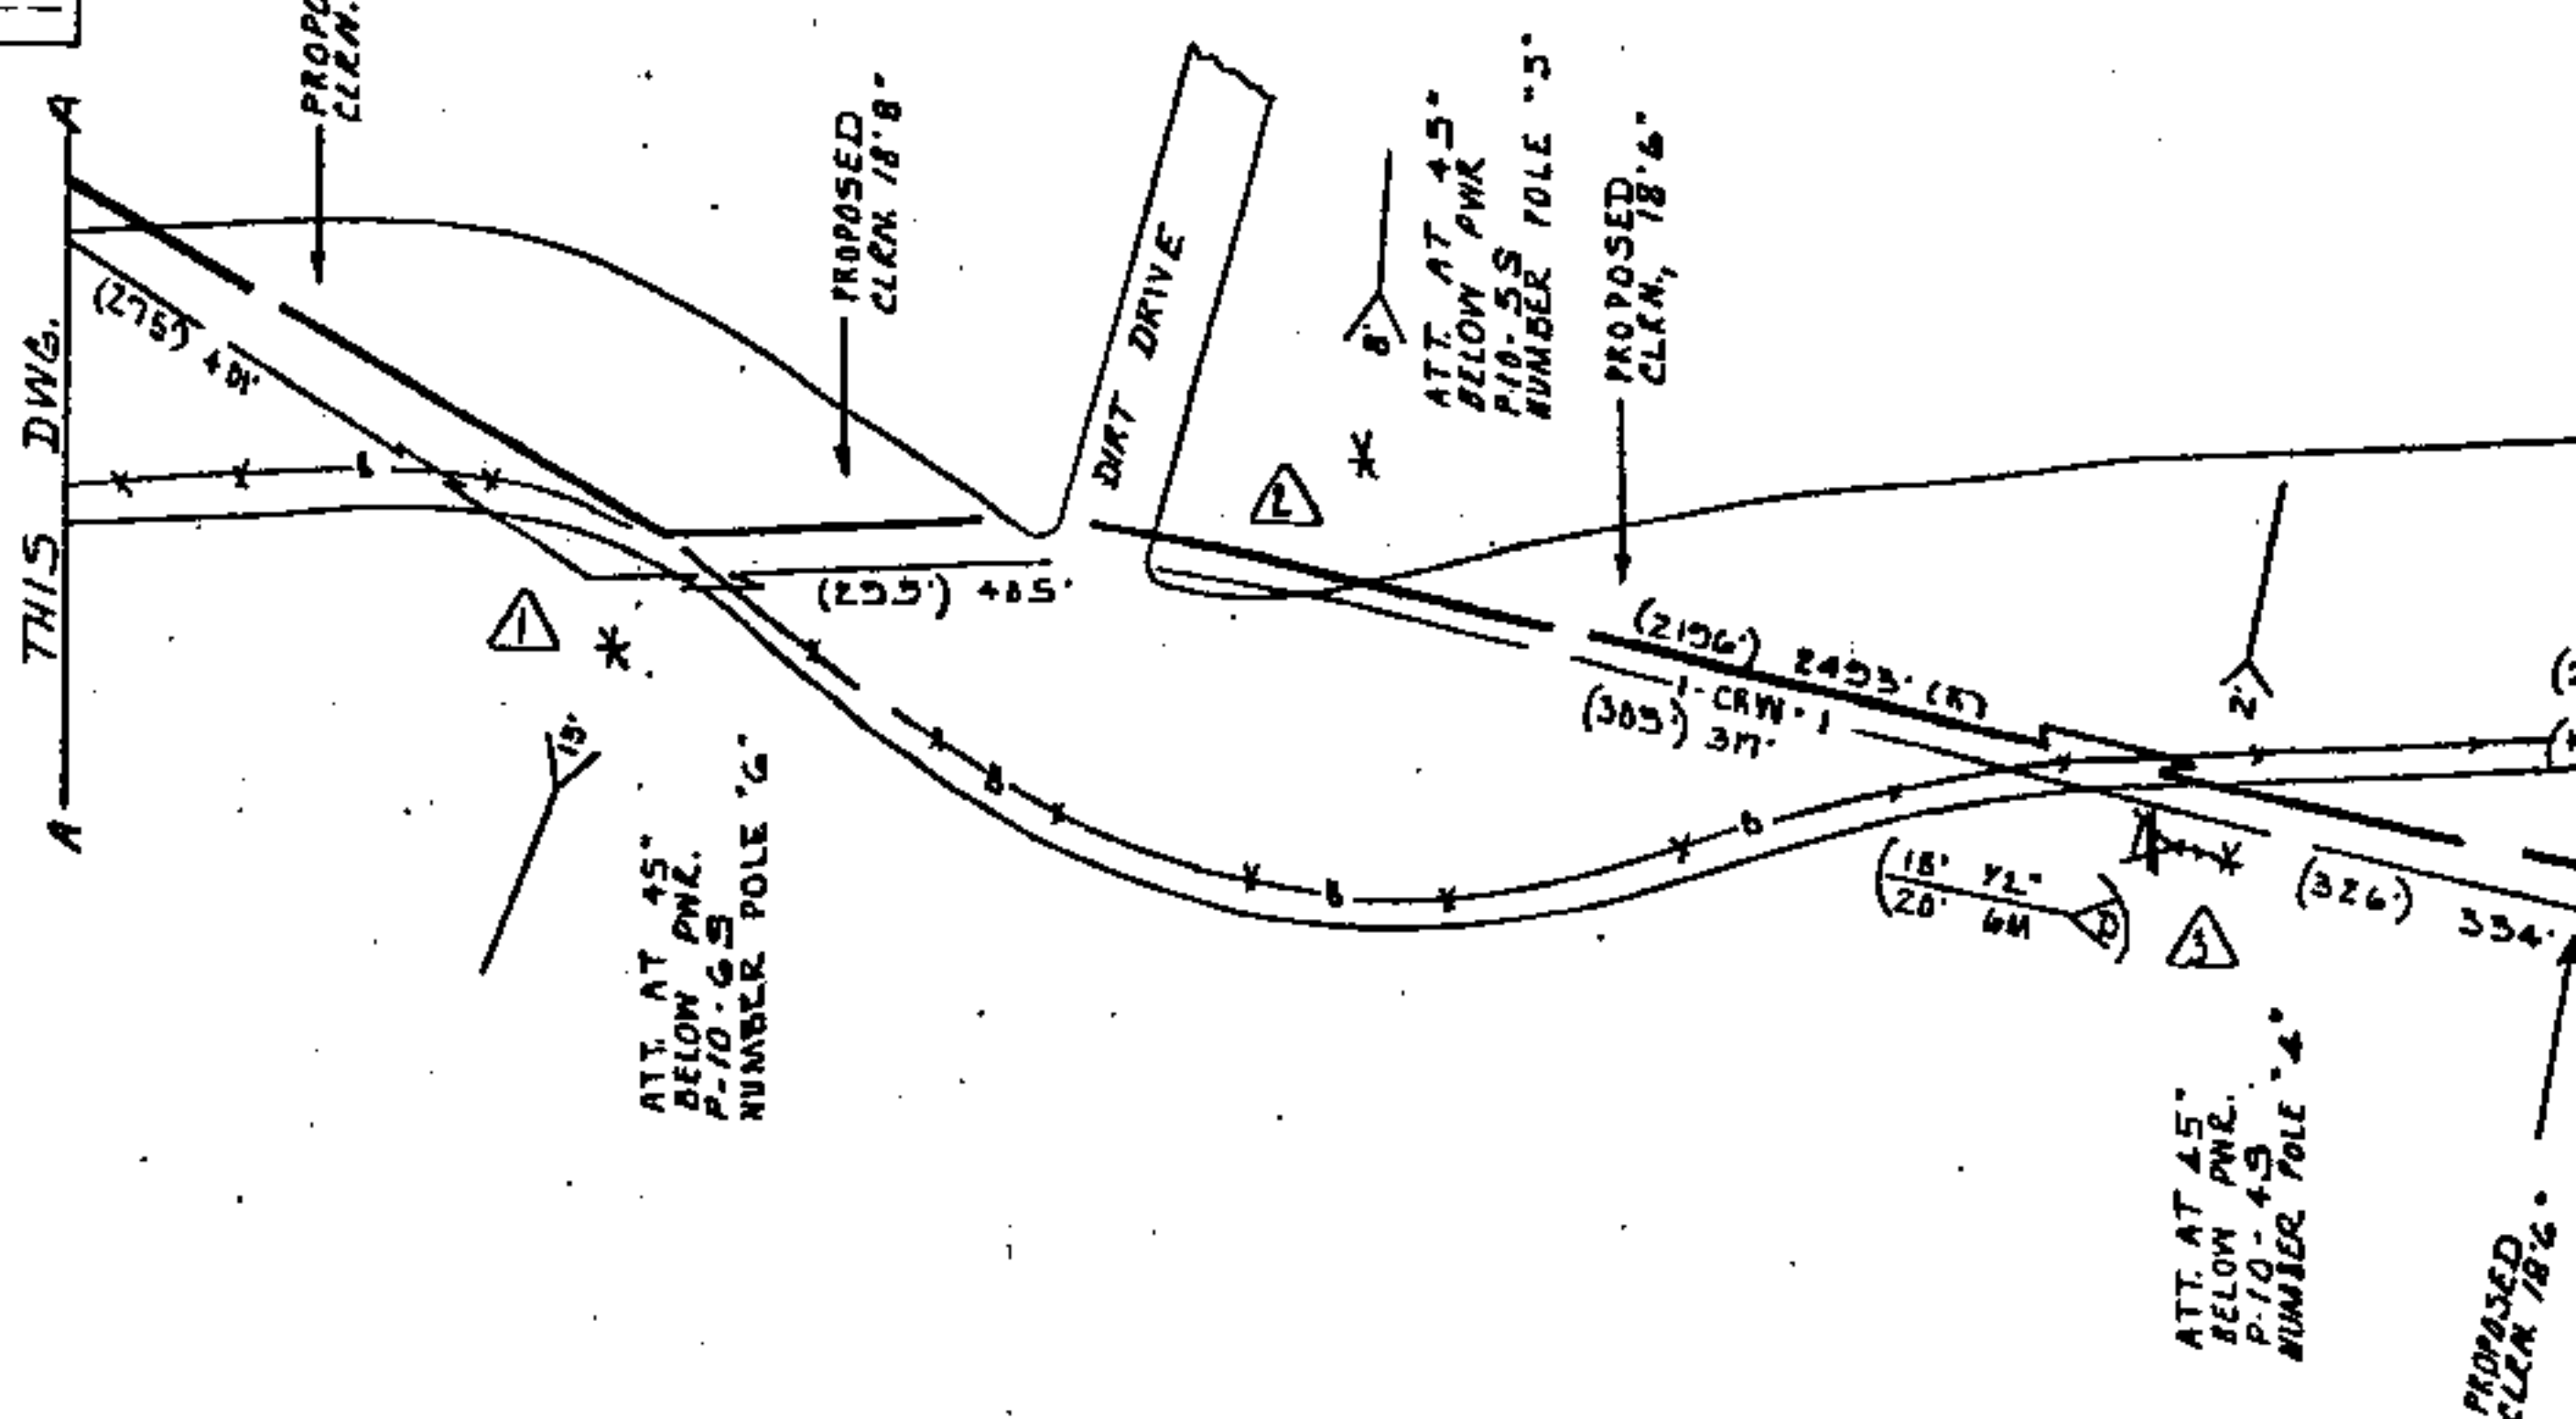

BOOK 004 PAGE 589

TO CHELSEA
EXCHANGE

1.3 MILES
TO HWY 280

PROPOSED
-LEN. 19.

5.C HWY 450
OLD DEAD HOLL

TERRY WILLIAMS
RDW SERIAL NO. C-0232

CONST. NOTES

- (1) MR. TERRY WILLIAMS TO PLOW I-E-I WIRE FROM LOC. 9 TO LOC. 10 AT A DEPTH OF 24"
- (2) MR. WILLIAMS TO COVER TRENCH
- (3) MR. WILLIAMS TO LEAVE 3' EXCESS I-E-I WIRE ABOVE GROUND AT LOC. 9 AND LOC. 10
- (4) APCO MGNV DOES NOT EXIST AT LOC. 10

PROPERTY OF
PHILLIP HALLMARK
ROW SERIAL NO.
C-0233

LAKE



P-10-25
NUMBER POLE "3"
ATT. 45" BELOW PWC.
TOWER FX. C WIRE 5"

PHILIP
HALLMARK
672-7887

P10-33-1.3

434-7167 R
PRIORITY RUSH

8409 MT SC
OCTOBER 1978

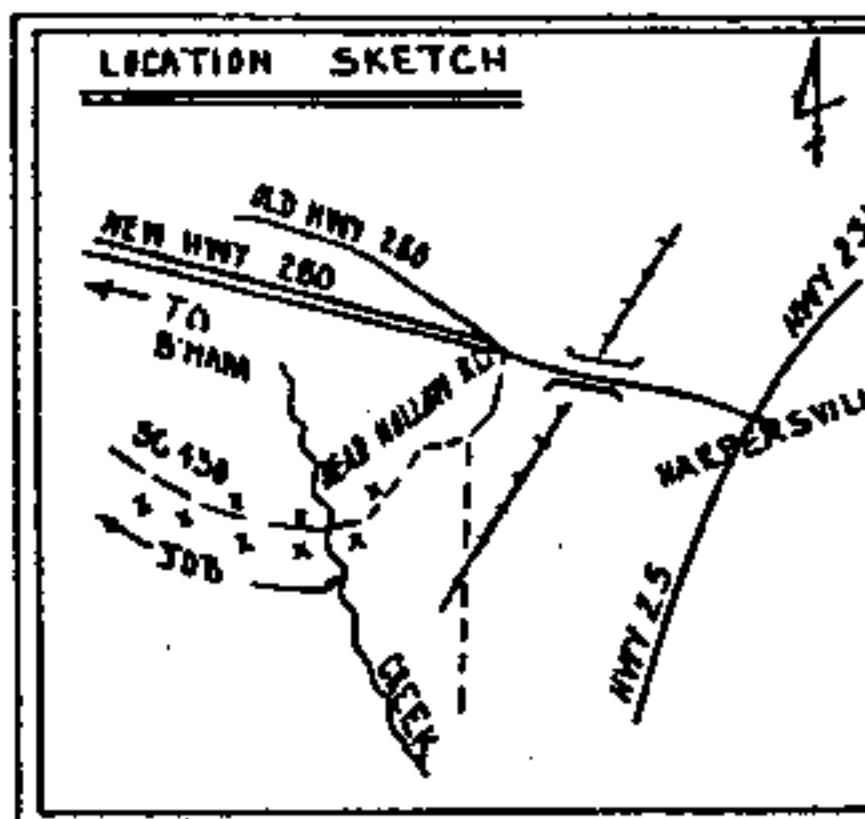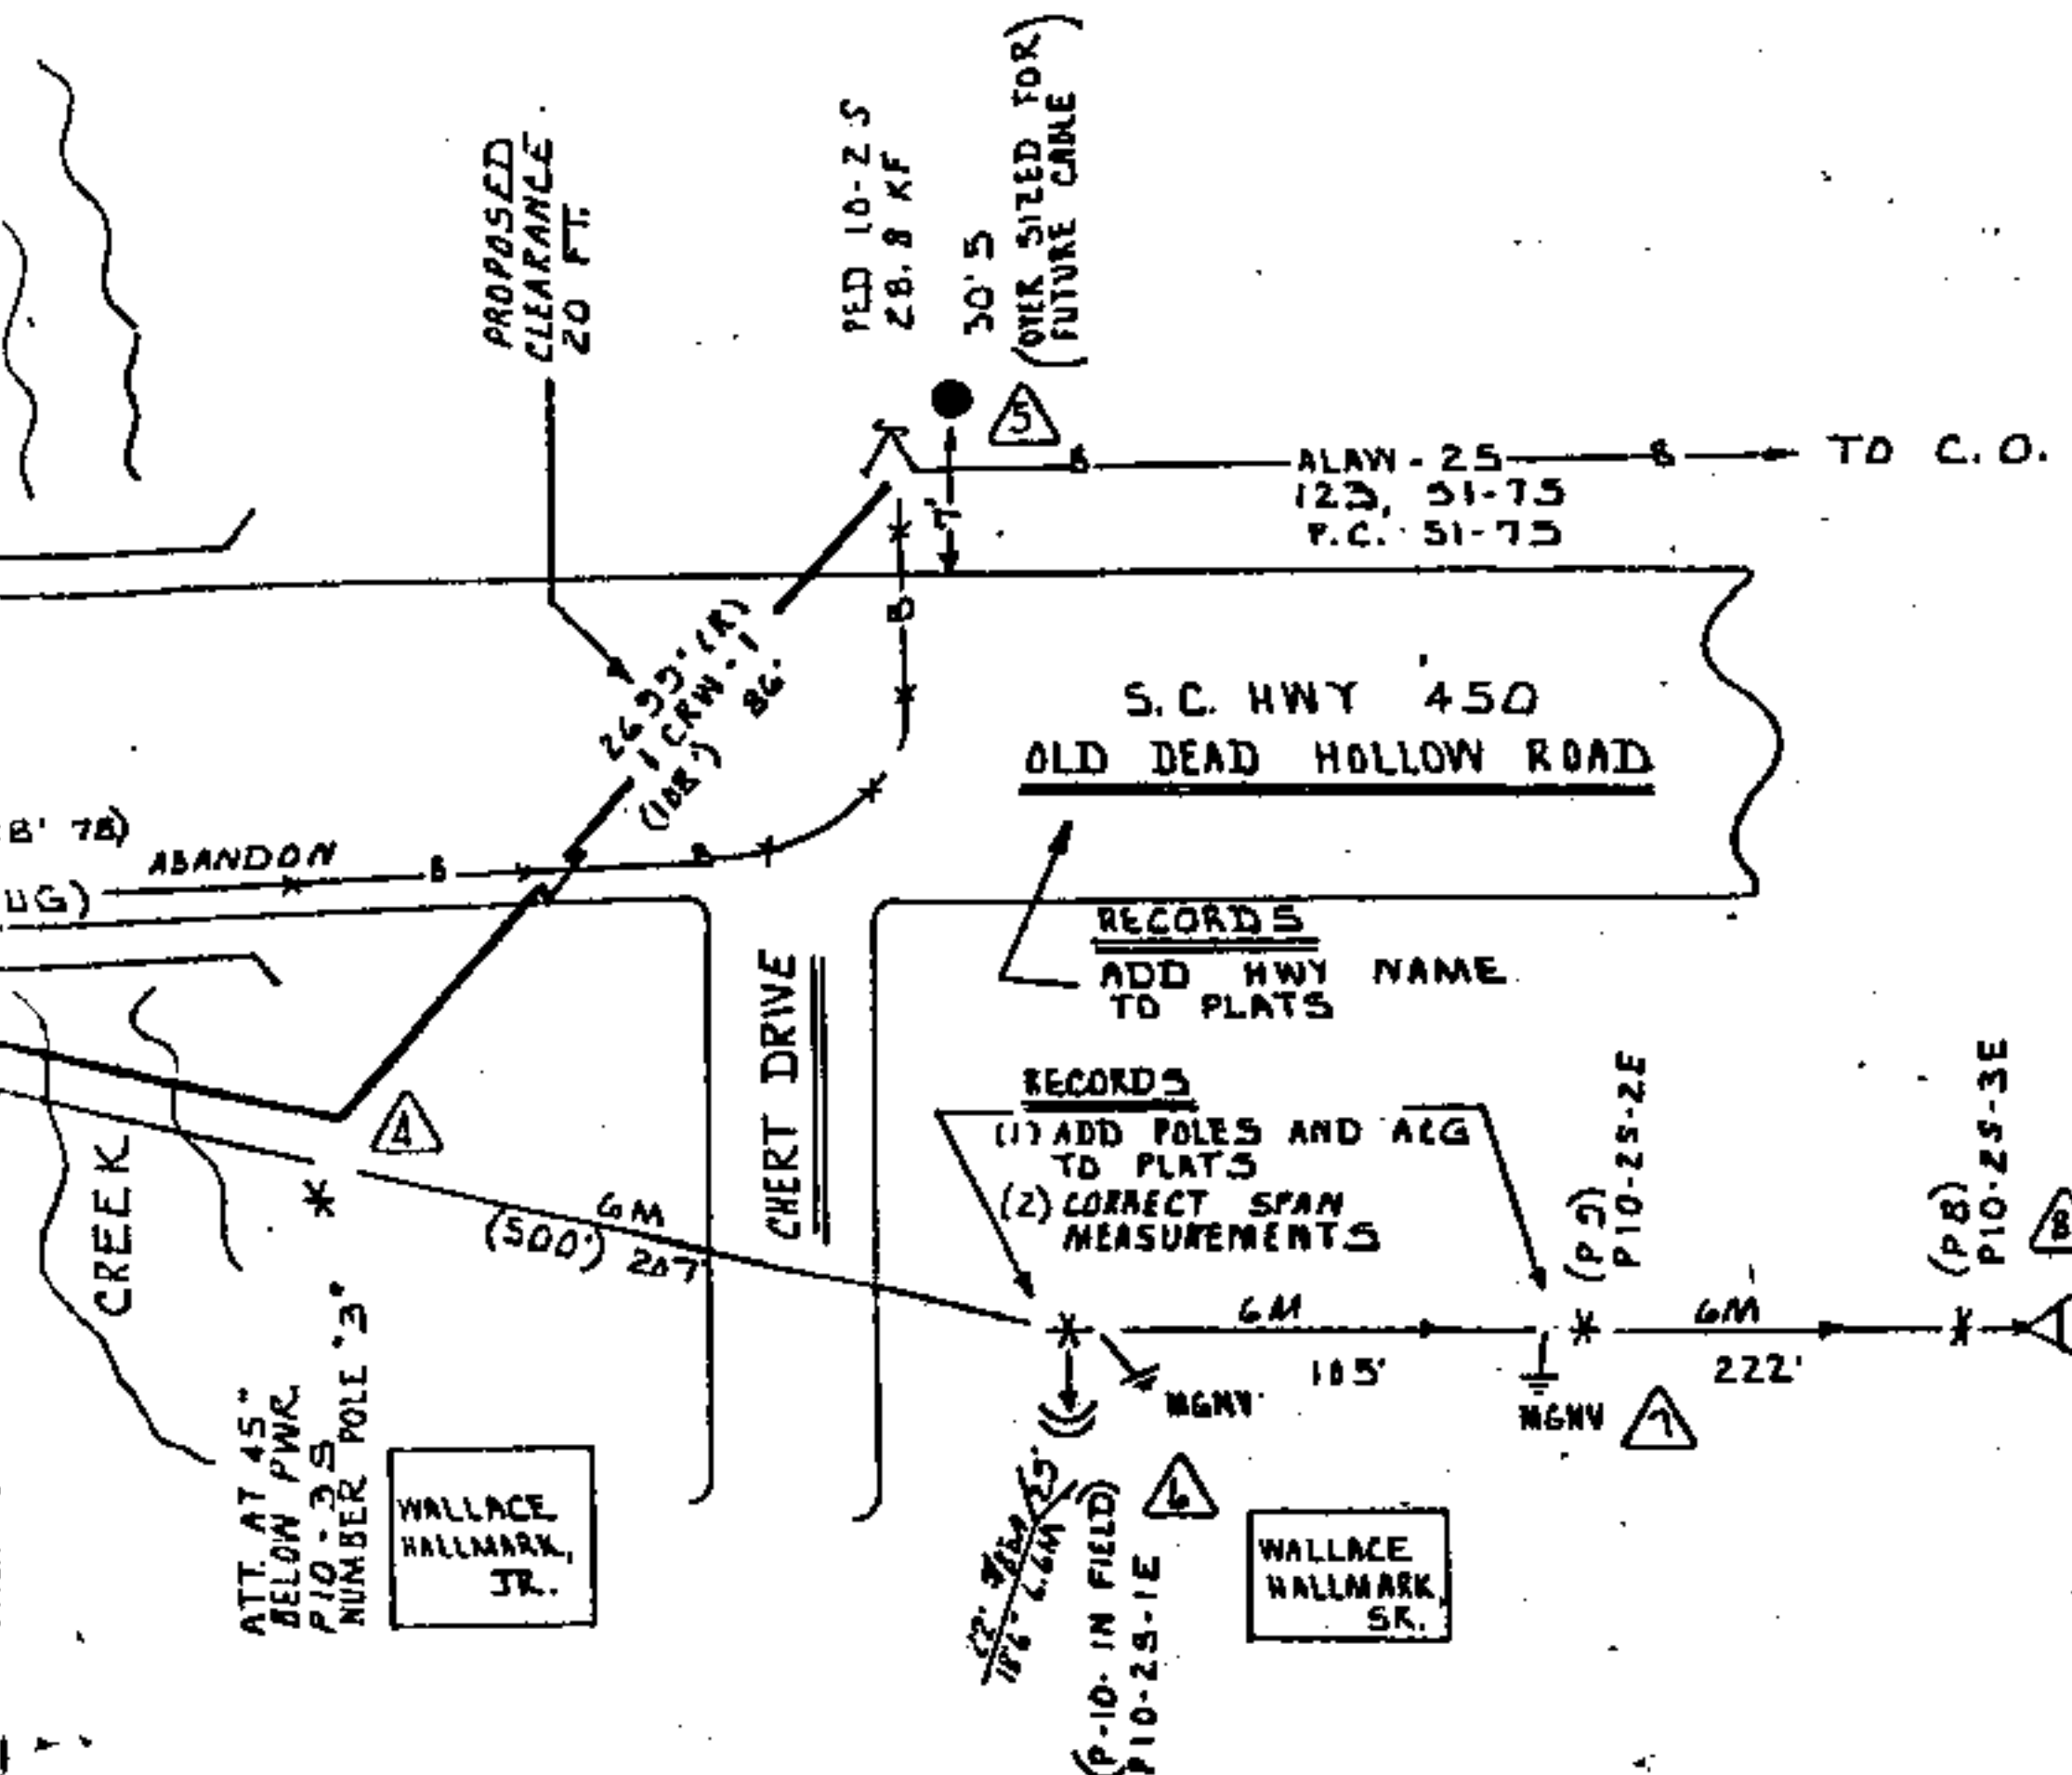

ROW ON S.C. HWY 450 IS
DITCH TO DITCH ONLY

RECORDS NOTES

- (1) CHANGE R.C. TO 13
- (2) CORRECT DRAWING OF EXISTING C-WIRE ROUTE IN GENERAL, AS INDICATED.

STATE OF ALABAMA
I CERTIFY THIS
INSTRUMENT IS CORRECT

1984 OCT -8 AM 8:18

JUDGE OF THE COURT

F.D.S.R.

UPON COMPLETION NOTIFY
ASSIGNMENT TO WORK
ORDER(S) 1 TL4C31

HI COST FROM 10-11-82

CAUTION!
CHECK FOR DEFECTIVE
POLES BEFORE CLIMBING


48 HOURS BEFORE DIGGING
CALL
252-4444
ALABAMA LINE LOCATION CENTER

JOB NOT STAKED
CONTACT ENGINEER
3 DAYS PRIOR TO
CONST. 572-2127

CONSTRUCTION NOTE 1

WORK THIS JOB WITH 434-0452A AND 434-0572R

BOOK 004 PAGE 590

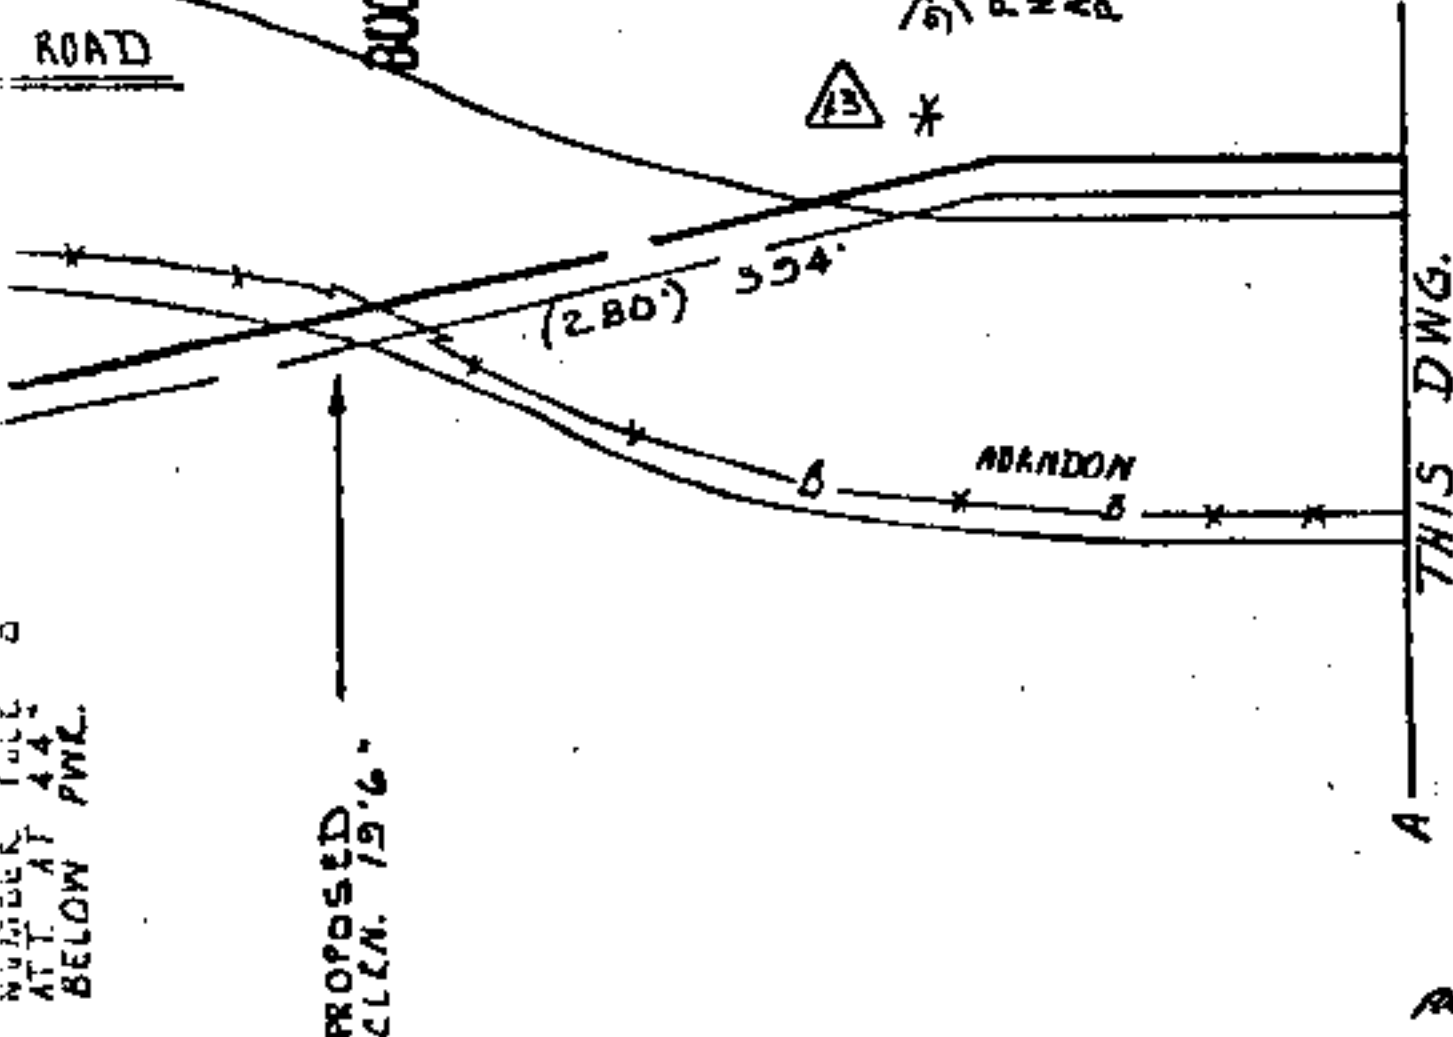

NOTE
+ G AT LOC. 11 AND AT
11-95-15 TO BE PLACED IN
B 434-C453R

LARGE JOB	SMALL JOB
☒	☐
APPROVAL:	DATE: 10/11/82
DIS. MGR.	
ENGR.	
DR. 13	62114 PLAN
PUSH	62214 REL
GR. EXP.	6640
GR. ADJ.	6540
C. OF AM.	50
PLT. REC.	1555
CALCULATED	
TRANS. NAME	
N. T. CAL.	GDJ

TARGET	05813								
RECORDS	0103-A28								
ISSUE		DATE	ENG	NVE					
SOUTH CENTRAL BELL TELEPHONE COMPANY									
TLR	BIRMINGHAM (SOUTH) ALABAMA	ENG	DS						
CN	VINCENT (672)								
CODE	PLACE C WIRE E WIRE								
13	P-10-25 DEAD HOLLOW RD (SC HWY 450) TO SERVE								
V102	TERRY WILLIAMS								
7.2KY	NO	SCM							