

STATE OF Alabama)

COUNTY OF Shelby)

1090

WE # 1700-08-00036-4-00

463921

KNOW ALL MEN BY THESE PRESENTS, that the undersigned,

Southland Joint Venture

for and in consideration of the sum of One and No/100 Dollars (\$1.00), to

it in hand paid by Alabama Power Company, a corporation, the receipt

whereof is acknowledged, does hereby grant to said Alabama Power Company,

its successors and assigns, the right to construct, install, operate and maintain,

and the right to permit other corporations and persons to construct, install,

operate and maintain, along a route to be selected by the grantee, (generally shown

crosshatched on the attached drawing) its successors and assigns, all conduits,

cables, trans closures and other appliances and facilities useful or necessary in

connection therewith, for the underground transmission and distribution of electric

power and for underground communication service, upon, under and across the following

described land situated in Shelby County, Alabama:

✓ MEADOW BROOK 13th Sector AS RECORDED IN
MAP BOOK 9, PAGE 34 IN THE OFFICE OF
THE JUDGE OF PROBATE, Shelby County, ALA.

GRANTEE'S ADDRESS
ALABAMA POWER CO.
P. O. BOX 2641
BIRMINGHAM, AL 35291
ATT: CORP. REAL ESTATE

Don Gibson

This instrument prepared in
the Corporate Real Estate
Dept. of Alabama Power Co.
Birmingham, Ala.

By R. C. Coggins

BOOK 012 PAGE 685

Together with all the rights and privileges necessary or convenient for the full enjoyment or use thereof, including the right of ingress and egress to and from said facilities and the right to excavate for installation, replacement, repair, and removal thereof; and also the right to cut and keep clear all trees, underbrush, shrubbery, roots and other growth, and to keep clear any and all obstructions or obstacles of whatever character on, under or above said facilities.

TO HAVE AND TO HOLD the same to the said Alabama Power Company, its successors and assigns, forever.

IN WITNESS WHEREOF, the said Southland Joint Venture has caused this instrument to be executed in its name by Billy D. Eddleman as its Partner, and attested by its _____, and its corporate seal to be hereto affixed, on this the 7th day of August, 1984

Attest:

Southland Joint Venture
By Billy D. Eddleman
Partner

STATE OF ALABAMA)
COUNTY OF SHELBY)

I, _____ the undersigned, a Notary Public, in and for said County in said State, hereby certify that Billy D. Eddleman

_____ whose name as Partner of Southland Joint Venture, a corporation, is signed to the foregoing instrument, and who is known to me, acknowledged before me on this day that, being informed of the contents of this instrument, he as such officer and with full authority executed the same voluntarily for and as the act of said corporation.

Given under my hand and official seal, this the 7th day of August, 1984

My Commission Expires 8-6-85

Quantia Z. Murre
Notary Public

WORK WITH MEADOWS RIVER
III SECTOR
WEY 170005-00037-00

PRES. RISE L
PROP. RISE L
FUTURE RISE
RISE CAPAC

SWITCH # 7
ANOTHER

BOOK 012 PAGE 687


77

1175 KVA 14.4KV APPR
PROP. LOAD 62.1 KVA
1: FAULT LOCATOR

1175 KVA 14.4KV APPR
PROP. LOAD 62.1 KVA
1: FAULT LOCATOR

NOTES:

1. ALL SERVICES AND SECONDARY TO BE IN 1" 1/2" 1/4" BY 1/4" CABLE
2. AVG. SERVICE LENGTH TO BE 70'
3. ALL LOADS TO BE LRD 37A/L (114KVA)
4. ALL VOLTAGE DROPS AND FLICKER CALCULATIONS ARE BASED ON ABOVE LOADS AND 70' SERVICE LENGTH WITH MAXIMUM VALUES THEREIN PER TRANSFORMER
5. SECONDARY AND SERVICES TO BE IN 24" DEEP TRENCH.
6. PRIMARY CABLES TO BE IN 48" DEEP TRENCH.
7. RISER LOADINGS BASED ON 8KVA PER LOT.
8. WORK WITH 170005-00037-00 MEADOWS RIVER III RUN CABLE STRAIGHT THRU TO VALLEYDALE RD

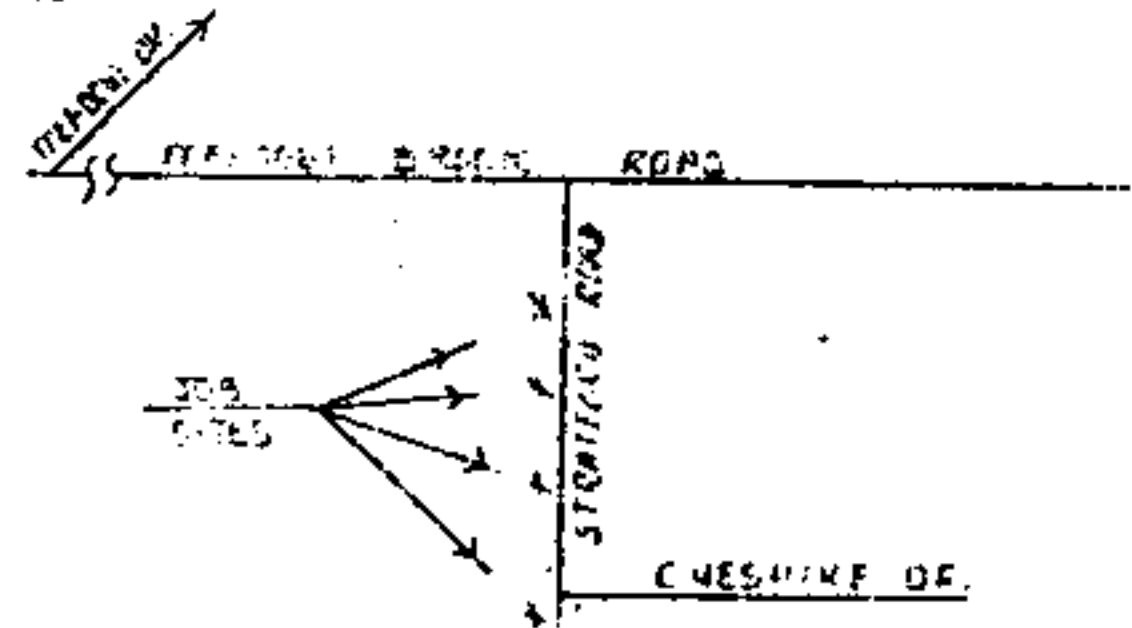

1175 KVA 14.4KV APPR
PROP. LOAD 62.1 KVA
1: FAULT LOCATOR

BOOK 012 PAGE 688

MAP REF. 712-5

DRAWN BY: [Signature]
APPROVED: [Signature]
APPROVED: [Signature]

PRES. RISER LOADING 150 KVA
 PROP. RISER LOADING 375 KVA
 FUTURE RISER EMERGENCY LOADING 1200 KVA
 RISER CAPACITY 1990 KVA

SWITCH R TO BE ASSIGNED ON
 ANOTHER M.E. 170008-000374

VALLEY
 CCB # 306

MEADOW BROOK 5"

FUTURE
 TIE

MEADOW BROOK

PRES RISER LOAD 264 KVA
 PROP RISER LOAD 299 KVA
 FUTURE RISER EMERGENCY LOAD 1200 KVA
 RISER CAPACITY 1990 KVA

Dead TAX. 50
 Rec 10.00
 Ind 1.00
 11.50

STATE OF ALA. SHELBY CO.
 I CERTIFY THIS
 INSTRUMENT FILED
 1984 DEC 27 PM 12:25
 JUDGE C. F. ...

FUTURE
 1-2 RIMS 2" CONDUIT
 65'
 1-577 KVA 19.9 KVA
 1-27 KVA 27.3 KVA
 1-FAULT LOCATOR
 1-PRIMARY 5" JIB OUT
 1-1.5" DIA 36" HNG SULLYING BEARD 2" 3" CONDUIT 1" DIA STUB OUT
 1-27 KV M.O.V.E. ARRESTER

ALABAMA POWER COMPANY

JOB ALABASTER 34.5KV DISTRIBUTION
 DETAIL PROVIDE URD SERVICE TO 23 LOTS
 MEADOW BROOK 13" SECTOR

SCALE 1" = 100'

SHEET 1 OF 1 SHEETS

SUPERSEDES

F-170008-000364-00

MAP REF. 71245-50154 S-1412 T-19.5 R-2W

DRAWN BY E. PATTON CHECKED TRACED R. PATTON
 APPROVED Larry N. de Gooz DATE 7-23-84
 APPROVED R.M. Waten DATE 7-23-84

BOOK 012 PAGE 688

BOOK