

*Underground Service
to Indian Road*

Inst # 1993-28299

STATE OF ALABAMA)

COUNTY OF SHELBY)

09/15/1993-28299
01:05 PM CERTIFIED
SHELBY COUNTY JUDGE OF PROBATE
006 MCD 21.50

E A S E M E N T

KNOW ALL MEN BY THESE PRESENTS, that 2154 TRADING CORPORATION, a New York Corporation, doing business as INVERNESS whose address is P. O. Box 43328, Birmingham, Alabama (herein referred to as Grantor) for and in consideration of ONE AND NO/100 DOLLARS (\$1.00) and other considerations received from ALABAMA POWER COMPANY, an Alabama corporation (herein referred to as Grantee), the receipt and sufficiency of which are hereby acknowledged by Grantor, and in consideration of the covenants and agreements of the Grantee hereinafter set forth, does hereby grant and convey to Grantee, upon the conditions and subject to the limitations hereinafter set forth, an easement in, through, under, and upon that portion of that certain tract located in the Northeast Quarter of the Southeast Quarter (NE 1/4 of SE 1/4) of Section 1, Township 18 South, Range 2 West of Shelby County, Alabama, which is shown shaded in on the Exhibit "A", ALABAMA POWER COMPANY drawing B-61700-06-00028-00, sheet 1, attached hereto and made a part hereof, as furnished by ALABAMA POWER COMPANY, drawn by K. Nolan and approved by Larry LeCroy, said Easement is to be utilized for the purpose of constructing, using, maintaining, and repairing underground electrical transmission and/or distribution facilities consisting of wires, cables, equipment, and other appurtenances as shown on said Exhibit "A" drawing for the purpose of transmitting and distributing electrical power under and through the easement land, together with the right to keep the wires, cables, and other appurtenances free of any obstructions which would interfere with the use, maintenance, or operation of such equipment and appurtenances.

Grantor reserves to itself, its heirs, legal representatives, successors, assigns, tenants, and others claiming under or through Grantor, as the case may be, the unrestricted use of the easement land, subject only to the rights of the Grantee as herein set forth. Grantor, itself, its heirs, legal representatives, successors, assigns, tenants, and others claiming under or through Grantor shall

not cause any interference with Grantee's enjoyment of the rights granted herein.

TO HAVE AND TO HOLD the Easement unto said Grantee, its successor and assigns.

The Easement is granted upon the express condition that the Grantee shall, and the Grantee by the acceptance of the grant hereby, does covenant and agree with Grantor as follows:

1. Grantee, its successors, assigns, agents, servants, and employees shall have the right and authority to enter upon the easement land for the purpose of constructing, repairing, replacing, and maintaining said electrical transmission and/or distribution facilities; provided, however, that Grantee shall and hereby agrees that it will, at its sole expense, promptly restore the easement land to as near to the original condition as possible after any such maintenance, repair, or replacement of said underground electrical transmission and/or distribution facilities.

2. Grantee shall, upon the giving of written notice by Grantor, its heirs, legal representatives, successors, or assigns, as the case may be, move and relocate any or all or any part of its underground and/or overhead electrical facilities on the easement land to another location; provided, however, that Grantor, its heirs, legal representatives, successors, or assigns, as the case may be, shall reimburse Grantee for any costs or expense incurred by Grantee in such relocation, including any costs or expense of acquiring replacement right of way should the new location not be on the easement land described herein. Grantee agrees to commence relocation within sixty (60) days after the date of the giving of such written notice and to complete all work involved in such relocation within one hundred twenty (120) days of said date.

3. Grantee will protect, defend, hold harmless, and indemnify Grantor, its heirs, legal representatives, successors, and assigns, as the case may be, from and against any and all claims for death of or injury to person or damage to property, and from all actions of every kind and nature which may arise out of or in connection with or by reason of the negligent installation, operation, maintenance, or use of any of said electrical facilities by Grantee, its successors, assigns, agents, or employees upon or adjacent to the easement land; provided, however nothing contained in this paragraph shall be construed to mean that Grantee will

protect, defend, hold harmless, and indemnify Grantor, its heirs, legal representatives, successors, and assigns from and against any claims of every kind and nature which may arise out of or in connection with or by reason of their own negligence, sole or concurrent.

4. In the event Grantee removes its facilities from the easement land or no longer requires the use of all or any part of the easement herein granted, Grantee, upon written request of Grantor, shall execute a written instrument in recordable form releasing the Easement or such rights herein granted or such part hereof which Grantee no longer requires.

5. Grantor shall have the right at any time, or from time to time, without the consent or approval of Grantee, to dedicate all or any portion of the easement land for purposes of a public road right of way, subject to Grantee's rights to construct, repair, replace, and maintain its electrical transmission and/or distribution facilities within the proposed public road right of way.

6. Notwithstanding anything hereinabove contained to the contrary, it is expressly understood and agreed by Grantor and Grantee that (i) the Easement is valid, binding, and enforceable only as it pertains to, and the rights granted herein to Grantee only permit, an underground and/or overhead electrical transmission and/or distribution system within the easement land and (ii) the Grantor and its successors and assigns and others claiming under or through Grantor, and Grantor's agents, guests, and invitees, shall be permitted to use the easement land for all purposes which are not inconsistent or cause interference with said electrical transmission and/or distribution system, including, without limitation, a paved parking area or road right of way and/or installation of other utilities.

7. It is further understood that the easement as shown on Exhibit "A" is a ten (10) foot wide strip as measured five (5) feet on each side of the centerline and is crosshatched and shaded in green and will be utilized by ALABAMA POWER COMPANY for underground facilities. The length of the easement is approximately 320 feet for the underground facilities. Grantee shall have the right of ingress and egress to said easement land by way of paved roadways, paved areas, or construction roadways across lands owned by 2154 TRADING CORPORATION which lies adjacent to said

easement land. Grantee shall be responsible for any damage done in using the area outside the easement land for ingress and egress to said easement land.

8. This Easement is subject to the mineral and mining rights not owned by Grantor.

This Agreement shall be binding upon the parties hereto, their respective heirs, legal representatives, successors, and assigns, as the case may be.

IN WITNESS WHEREOF, the parties hereto have set their hands and seals on the 16th day of JUNE, 1988

As to 2154 TRADING CORPORATION:
Signed, sealed, and delivered
in the presence of:

Tatiana A. Parnham
Unofficial Witness

Jack R. Naum
Notary Public
Notary Public, Georgia State at Large
My Commission Expires Feb. 10, 1990

2154 TRADING CORPORATION

By: Victor W. Turner
Title: Vice President

Attest: Christine D. Markusse
Title: Assistant Secretary

As to ALABAMA POWER COMPANY:
Signed, sealed, and delivered
in the presence of:

Richard C. Coggin
Unofficial Witness

Donald B. Gibson
Notary Public
My Commission Expires 1-18-90

ALABAMA POWER COMPANY

By: Frank J. Bowden
Title: Executive Vice President

Attest: Art P. Seath
Title: Asst. Secretary

APPROVED AS TO TERMS AND DESCRIPTION
By: Richard C. Coggin
By: William J. [unclear]
MANAGER
CORPORATE REAL ESTATE

APPROVED AS TO FORM
BALCH & BINGHAM

By: Harold Williams

U.S. HWY - 280 EAST BOUND LANE — — — — —

EXISTING 2 RUNS 5" CONDUIT

T: 22° BENDS
36" RADIUS (MIN.)

To TRANS.
STA. # X-8707
To PULLBOX #
P.B. - 100

P.B. - 400

EXIST. CONC. PULLBOX
4' X 6' X 3'

I: 6 - # 1/0 35 KV SPLICES
I: 3 - FAULT INDICATORS

CUSTOMER PROVIDE & INSTALL
2 RUNS 5" SCHD. 40 PVC CONDUIT
IN 54" TRENCH.

APC I: 2 RUNS 3# 1/0 AXJN 35 KV
UNDERGROUND CABLE.

CENTRAL BANK
LOAD DATA

LTG - 20 KW
WATER HTG. - 2 KW
RES. HEAT - 28 KW
A/C - 37.5 KW
MOTORS - 3.5 KW
MISC. - 20 KW
EQUIP. - 12 KW

123 KW CONNECTED WITH - 55 KW (SUMMER) DEMAND

(X)
(10270)

I: 150 KVA 34.5 KV 3Φ 120/208V. Y-Y DF
LOOP FEED TRANSFORMER
PROP. LOAD = 61.1 KVA
PROP. LOAD = 116.6 KVA (FUTURE MIN.)

VAP REFERENCE: 2W-18-36-4
EC-36 R-2u TP-185

MAX: PULLING TENSION - 758 lbs.
SWP - 177 lbs/ft.

DRAWN K. NOLAN
CHECKED *Larry*
APPROVED

35 KV SECTIONALIZING


METER LOCATION
I: 3-200:5 CTS

FAULT CURRENT AMPS

2φ	2948
φ-φ _A	2137
φ-φ _B	724

2MER OWNED / INSTALLED
IDAR4 - 4 # 350 MCM CU.

STUB OUT 4-(4" MIN. DIA.)
CONDUITS
PD ~
KWD (MIN.)

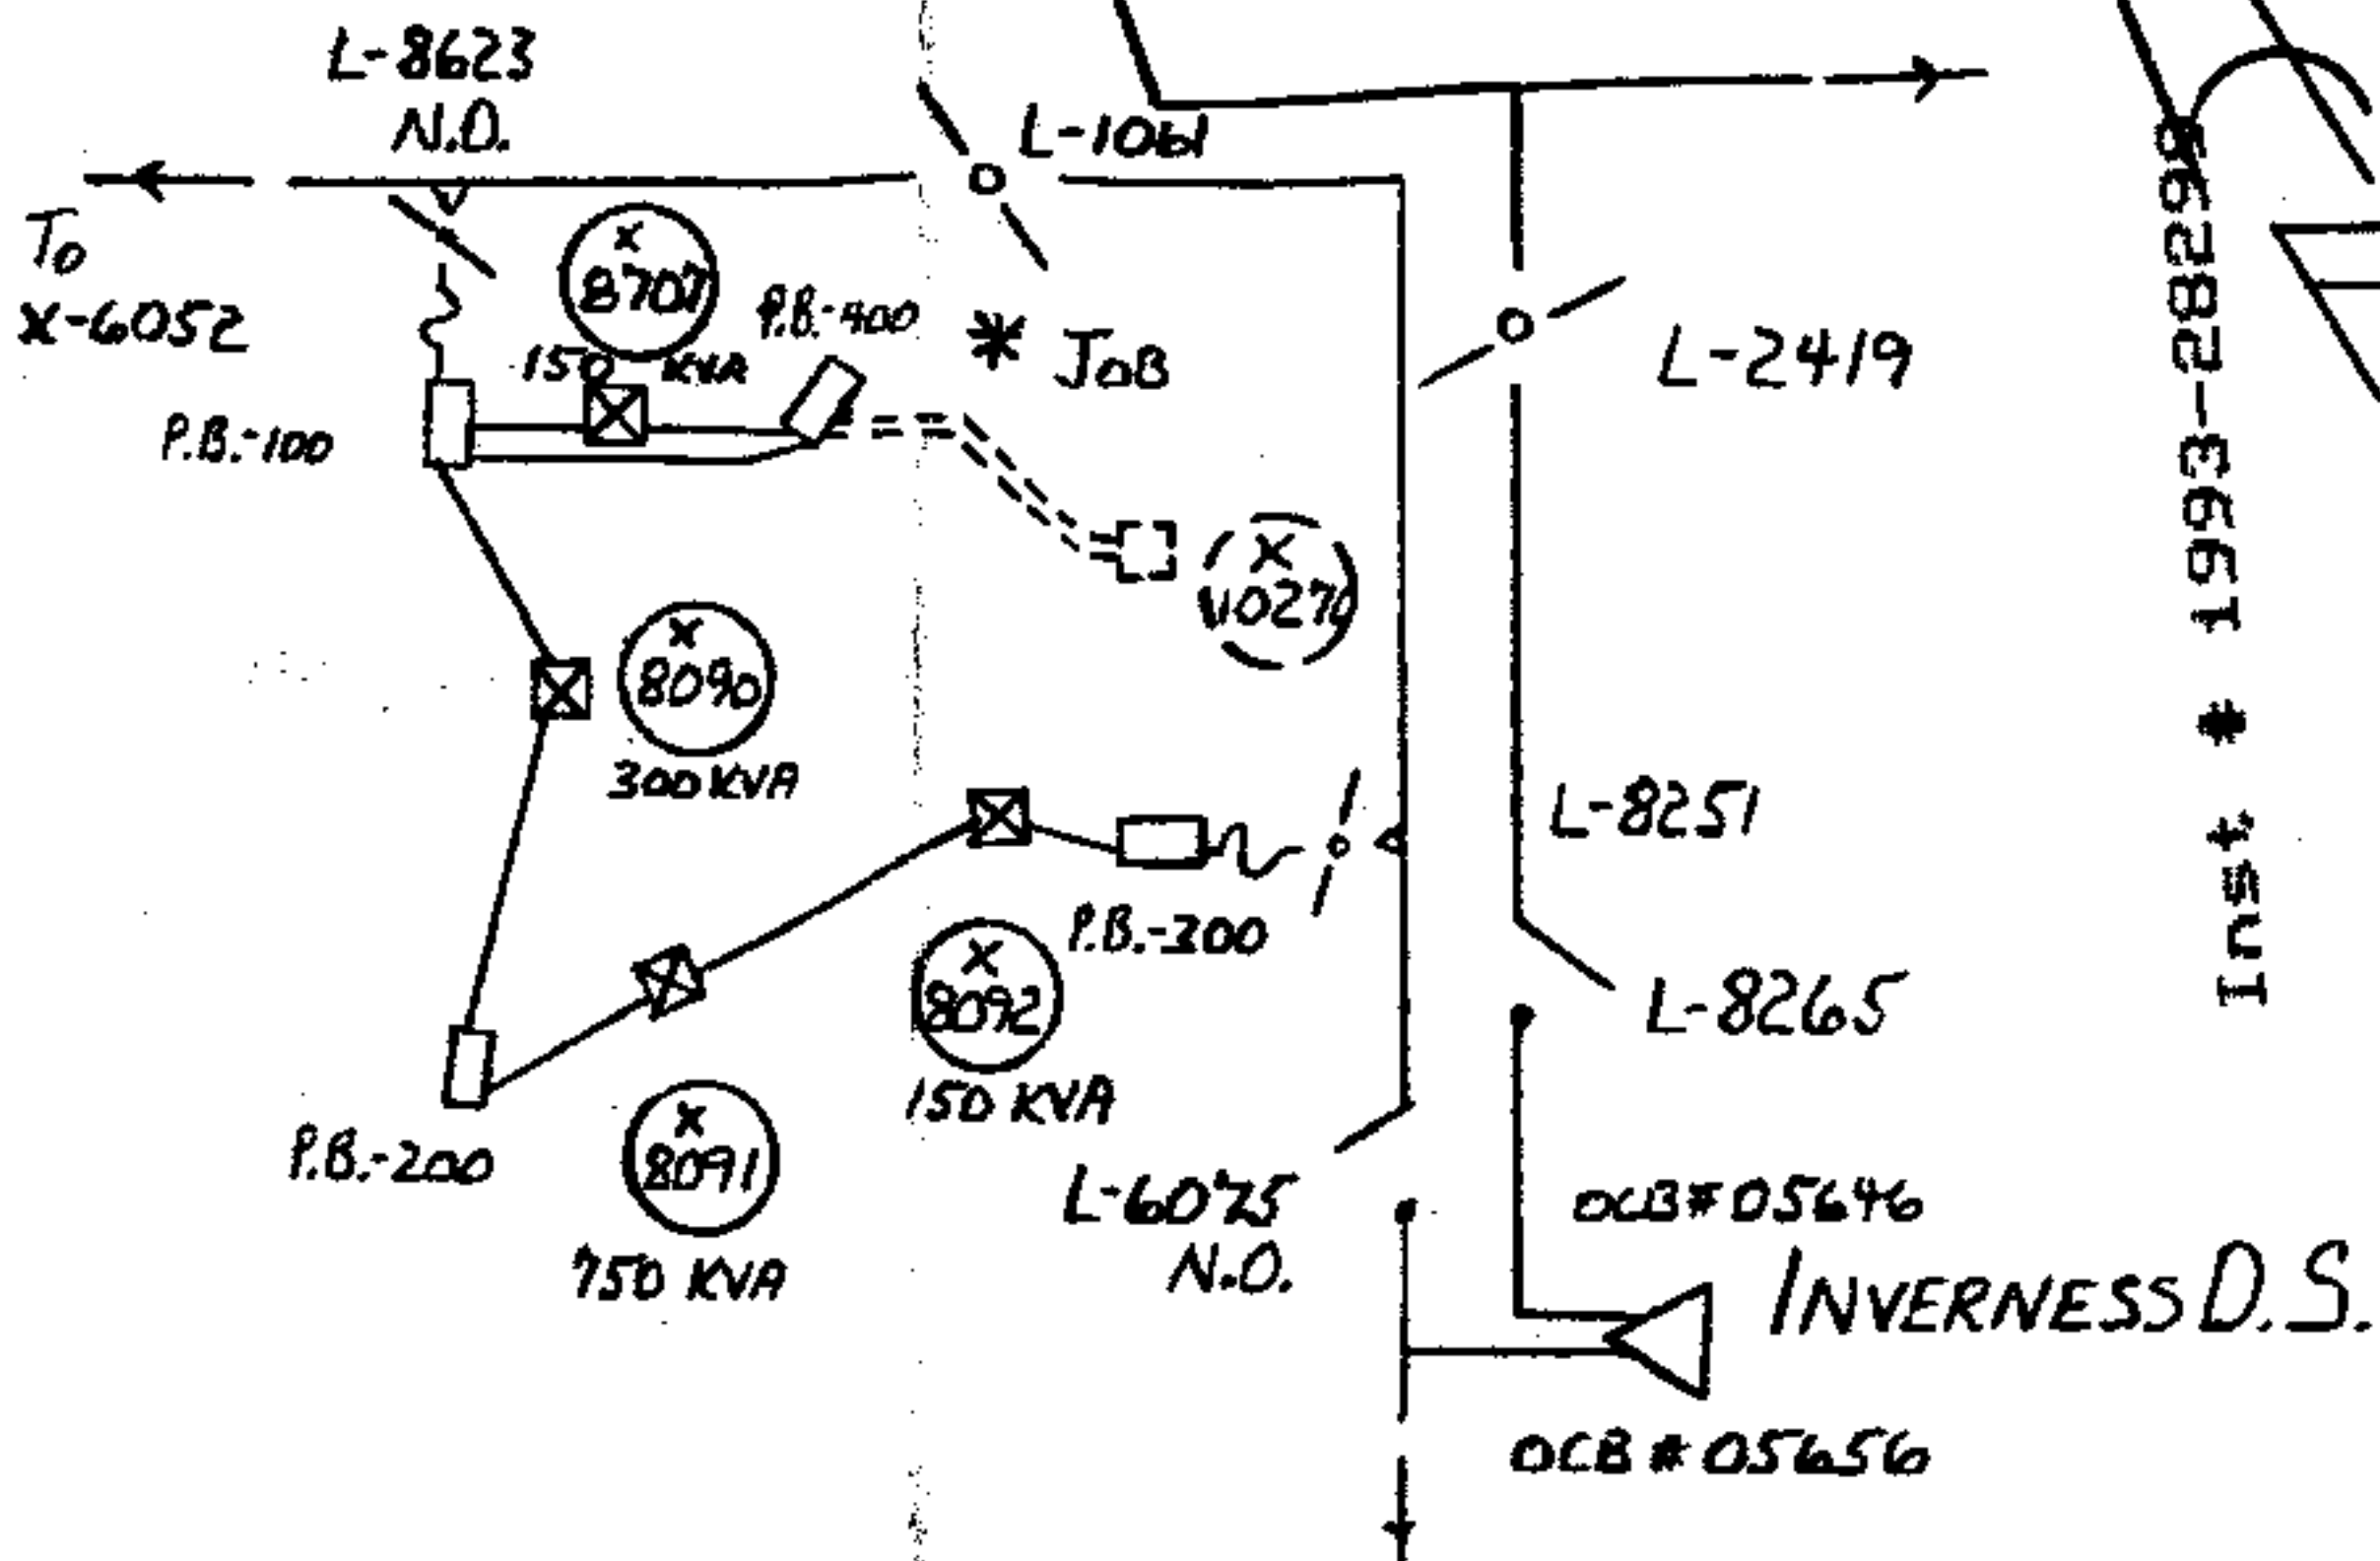

Inst. # 1993-28299X


09/15/1993-28299
...05 PM CERTIFIED

11:05 PM CEN-4
31 AUG 85 MONDAY

SHELBY COUNTY JUDGE

1000

LOCATION SKETCH

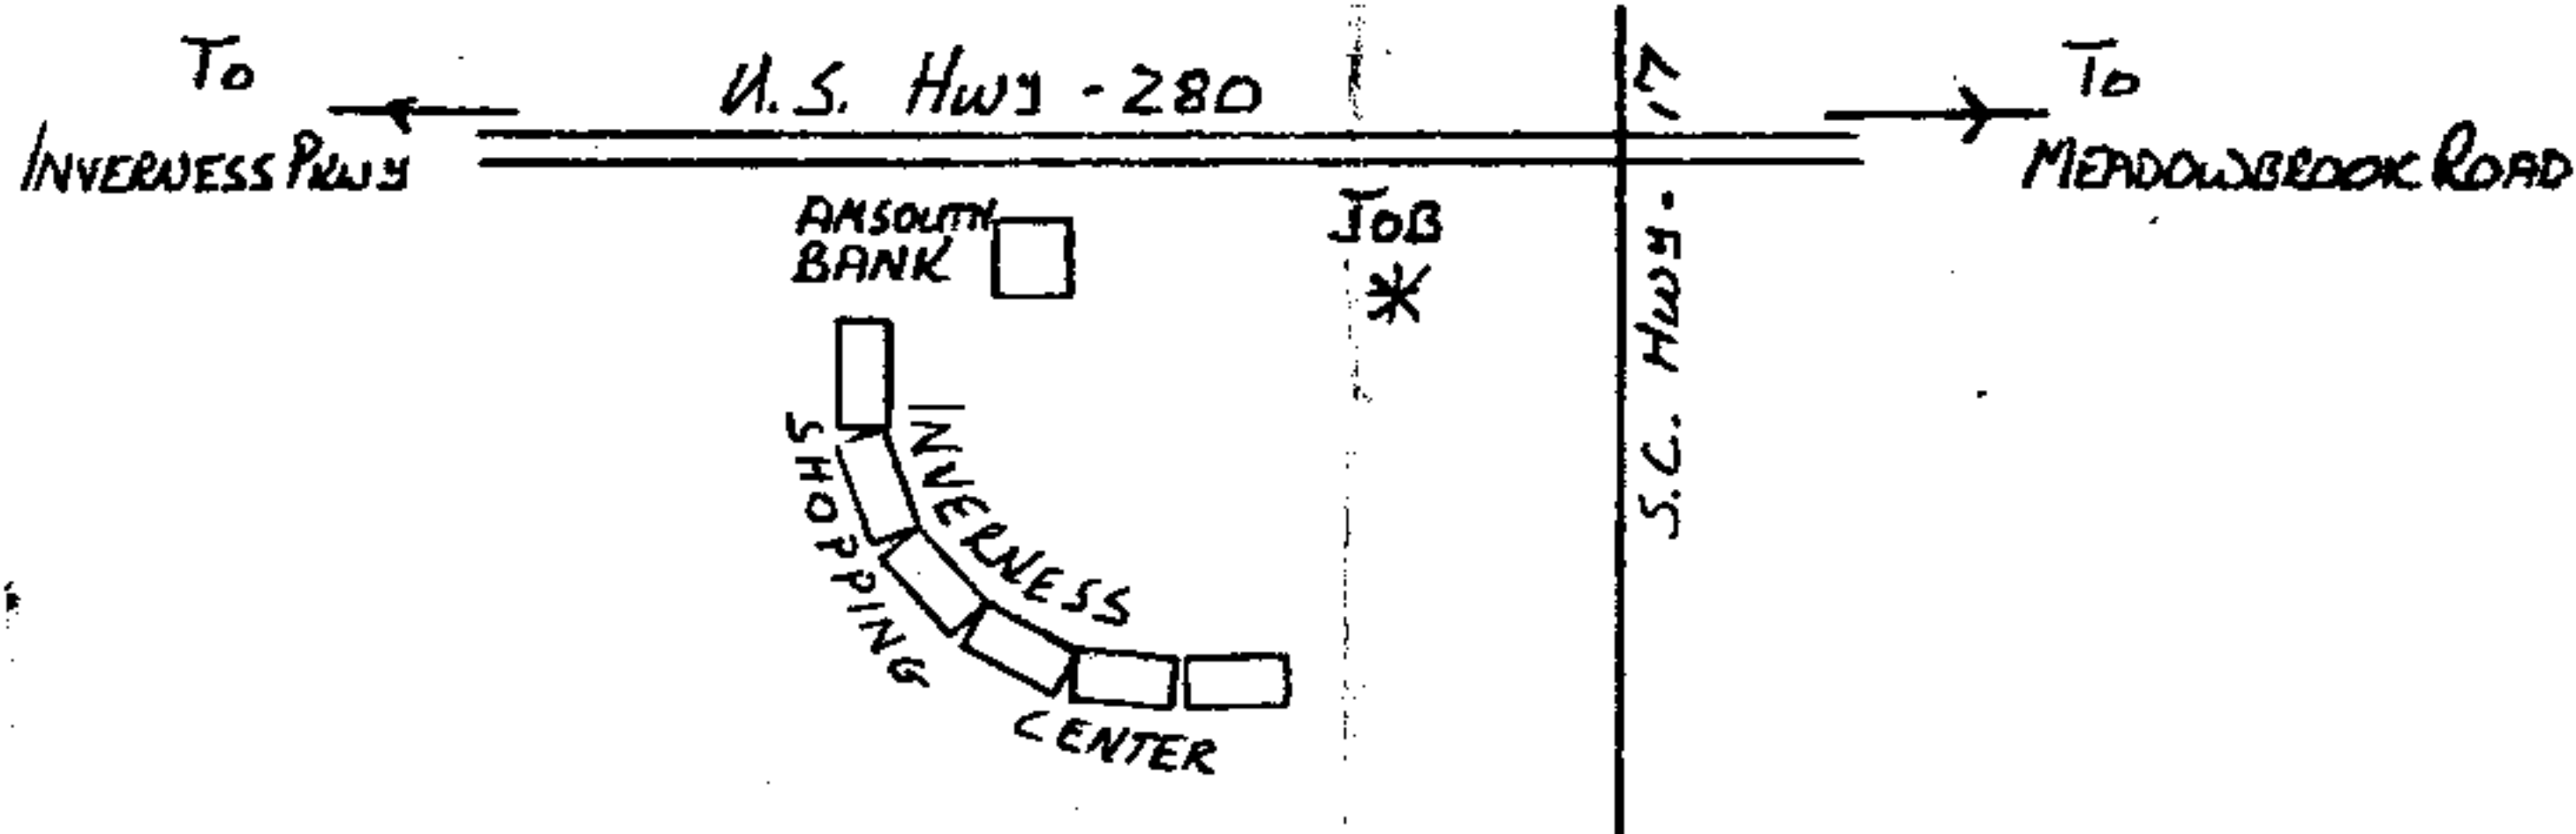

DFPM

Bucket 100%
Transf. Cart _____
Hand Hole _____
Rock _____
Tree Crew _____
Staked _____
Permit _____
Work with _____

CUSTOMER TO PAY AID-TO-CONSTRUCTION COST
OF \$1741.35 FOR EXCESS TRANSFORMER CAPACITY.

EXHIBIT "A"

ALABAMA POWER COMPANY

SUBJECT NORTH SHELBY 35 KV DISTRIBUTION

DETAIL CENTRAL BANK - INVERNESS

PROVIDE 120/208V. W.G. SERVICE

SCALE NTS

SHEET 1 OF 1 SHEETS

SUPERSEDES.

B-61700-06-00028-00

AN TRACED

DATE _____

DATE 2/19/88

DATE

by N Le Roy