

PLANTATION PIPE LINE COMPANY

SERVING THE SOUTHEAST SINCE 1940

J.E. MILHORN
MANAGER - CENTRAL DIVISION

June 17, 1994

WE# 61700-08-0044-400
Sta 1 urd Sta 2
Sta 3 urd Sta 4
NE $\frac{1}{4}$
S10, T21S R3W
Shelby Cty

Inst # 1994-29755

09/29/1994-29755
02:05 PM CERTIFIED
SHELBY COUNTY JUDGE OF PROBATE
002 MCD 11.50

Mr. Dan L. Hardwick
Alabama Power Company
P. O. Box 2641
Birmingham, AL 35291

Re: Proposed Underground Electrical Distribution Crossing,
to serve Summerbrook Subdivision, Shelby County, AL, PPL R/W 15T, Sec. 10B,
File Ref. 10.2.2.3.10, Section 10, Township 21S, Range 3W

Dear Mr. Hardwick:

We have received and reviewed your plans for the proposed underground electrical distribution line to serve the Summerbrook Subdivision in Shelby County, AL and they are acceptable to Plantation Pipe Line Company. This crossing is covered under an existing "Development Agreement" between Plantation and the developers of Summerbrook. Please contact Mr. E. B. Beeker in our Helena, Alabama office to make arrangements for having our right-of-way/pipeline staked and for having a Plantation representative on site during the crossing process. His telephone number is 205-664-9247.

If I can be of further assistance, please contact me at 404-537-2361. Thank you for your cooperation.

Very truly yours,

T. L. Mills

T. L. Mills, Engineering Associate

This instrument prepared in
the Corporate Real Estate Dept.
of Alabama Power Co.
Birmingham, Alabama

By *Dan L. Hardwick*

TLM


c: Mr. E. B. Beeker w/attachment
Ms. H. J. Hammett

GRANTEES ADDRESS
ALABAMA POWER CO.
P.O. BOX 2641
BIRMINGHAM, AL 35291
ATT: CORP. REAL ESTATE


P.O. BOX 665, BREMEN, GA 30110

PLANTATION PIPELINE CROSSING
N.E. 1/4 of Sec. 10 TP 21S R 3W
Profile Facing Northwest

APCO CABLE TO BE IN 3"
TYPE DB CONDUIT ENCASED
IN 6" MIN. CONCRETE

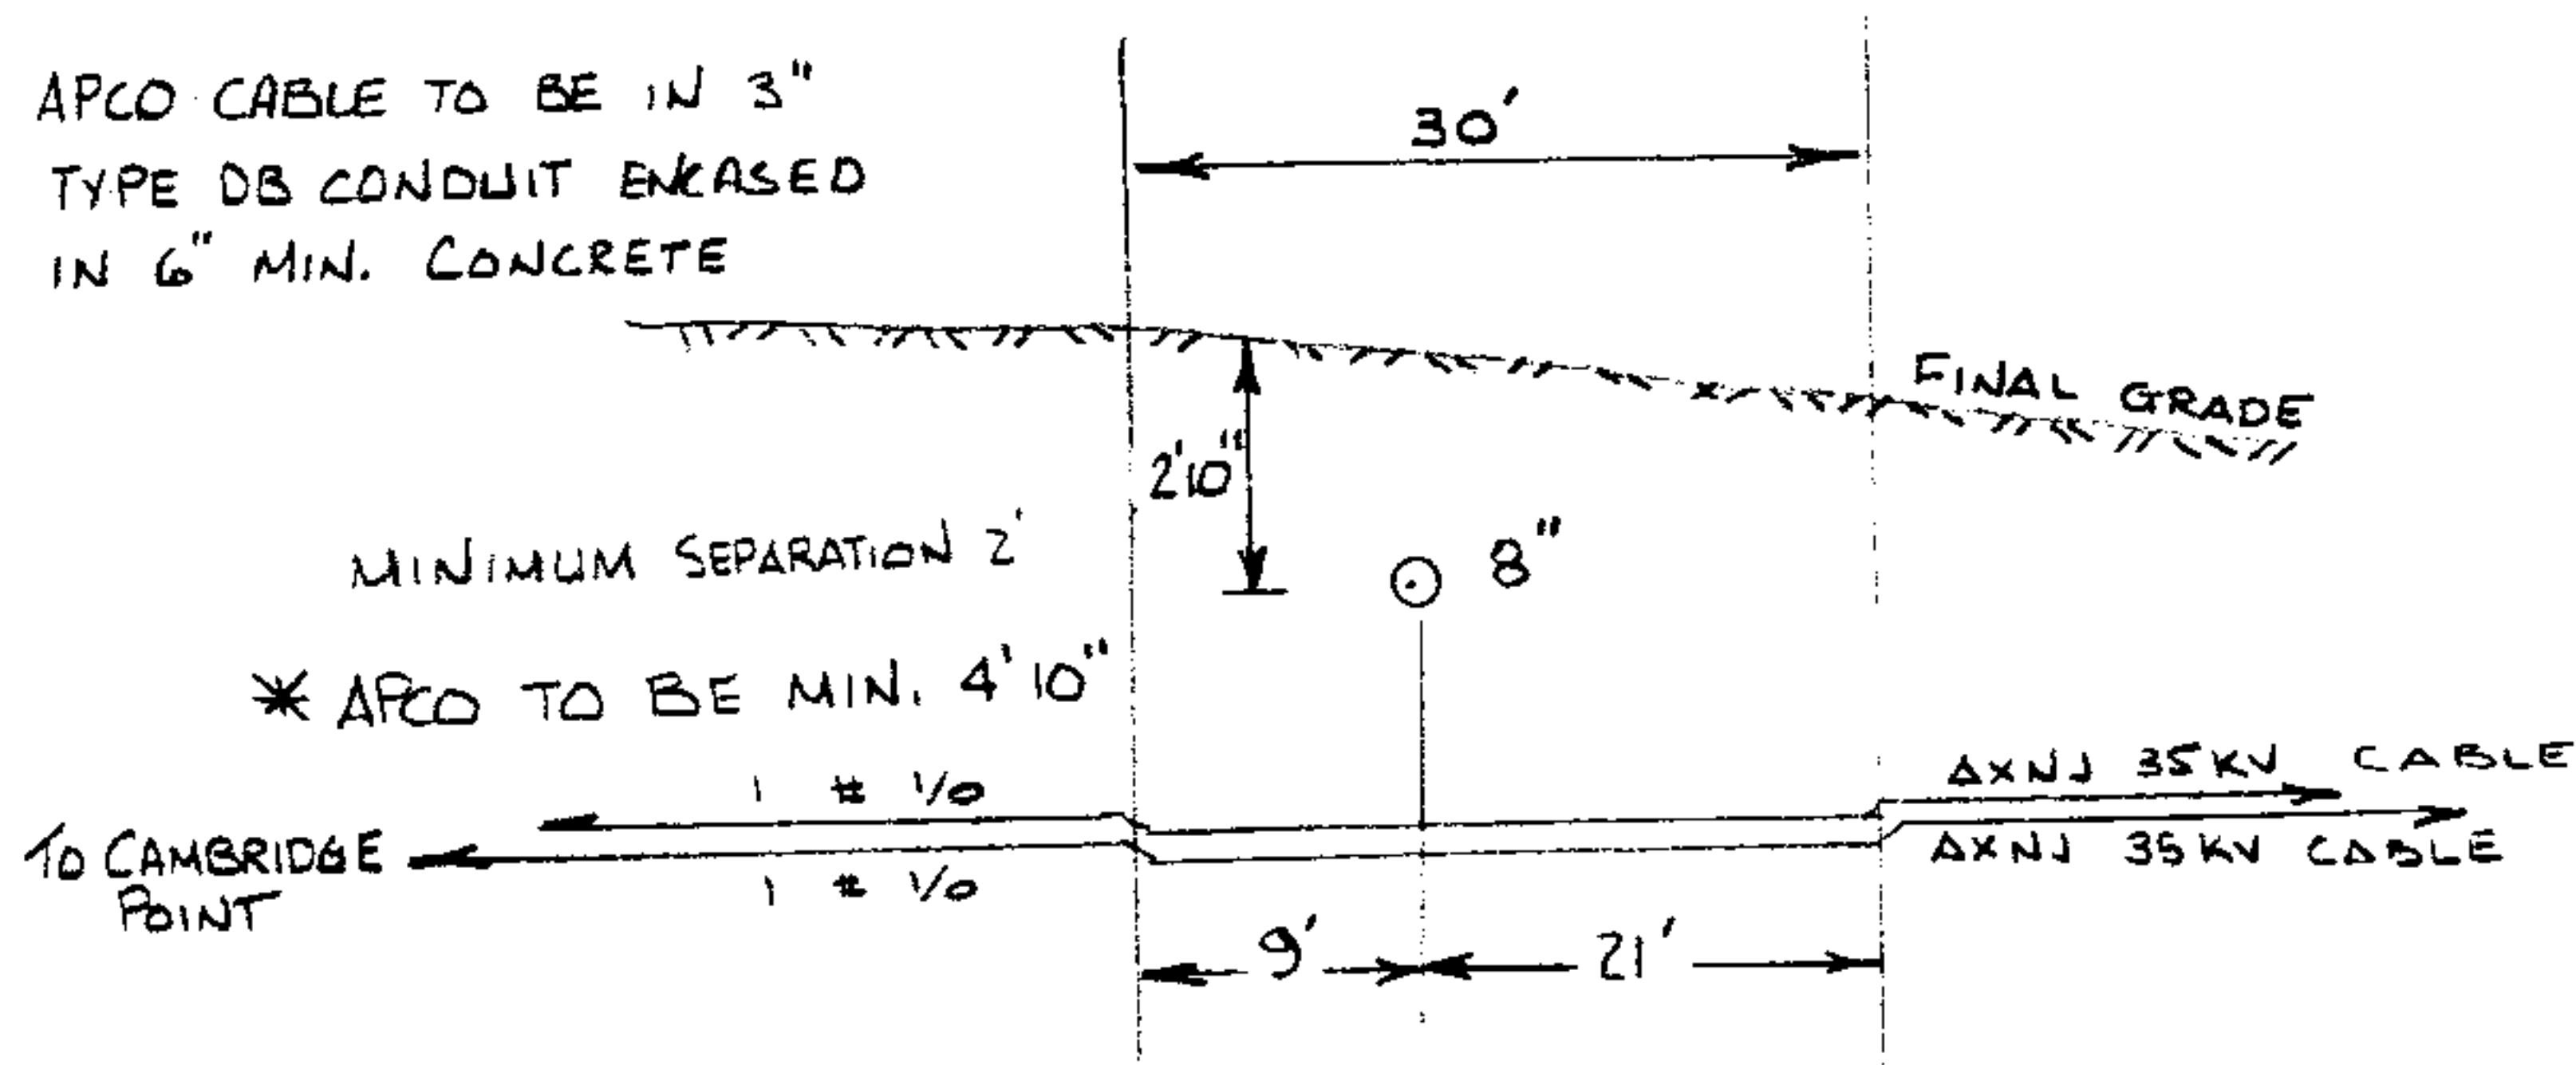

R3W - 21S - SEC 10

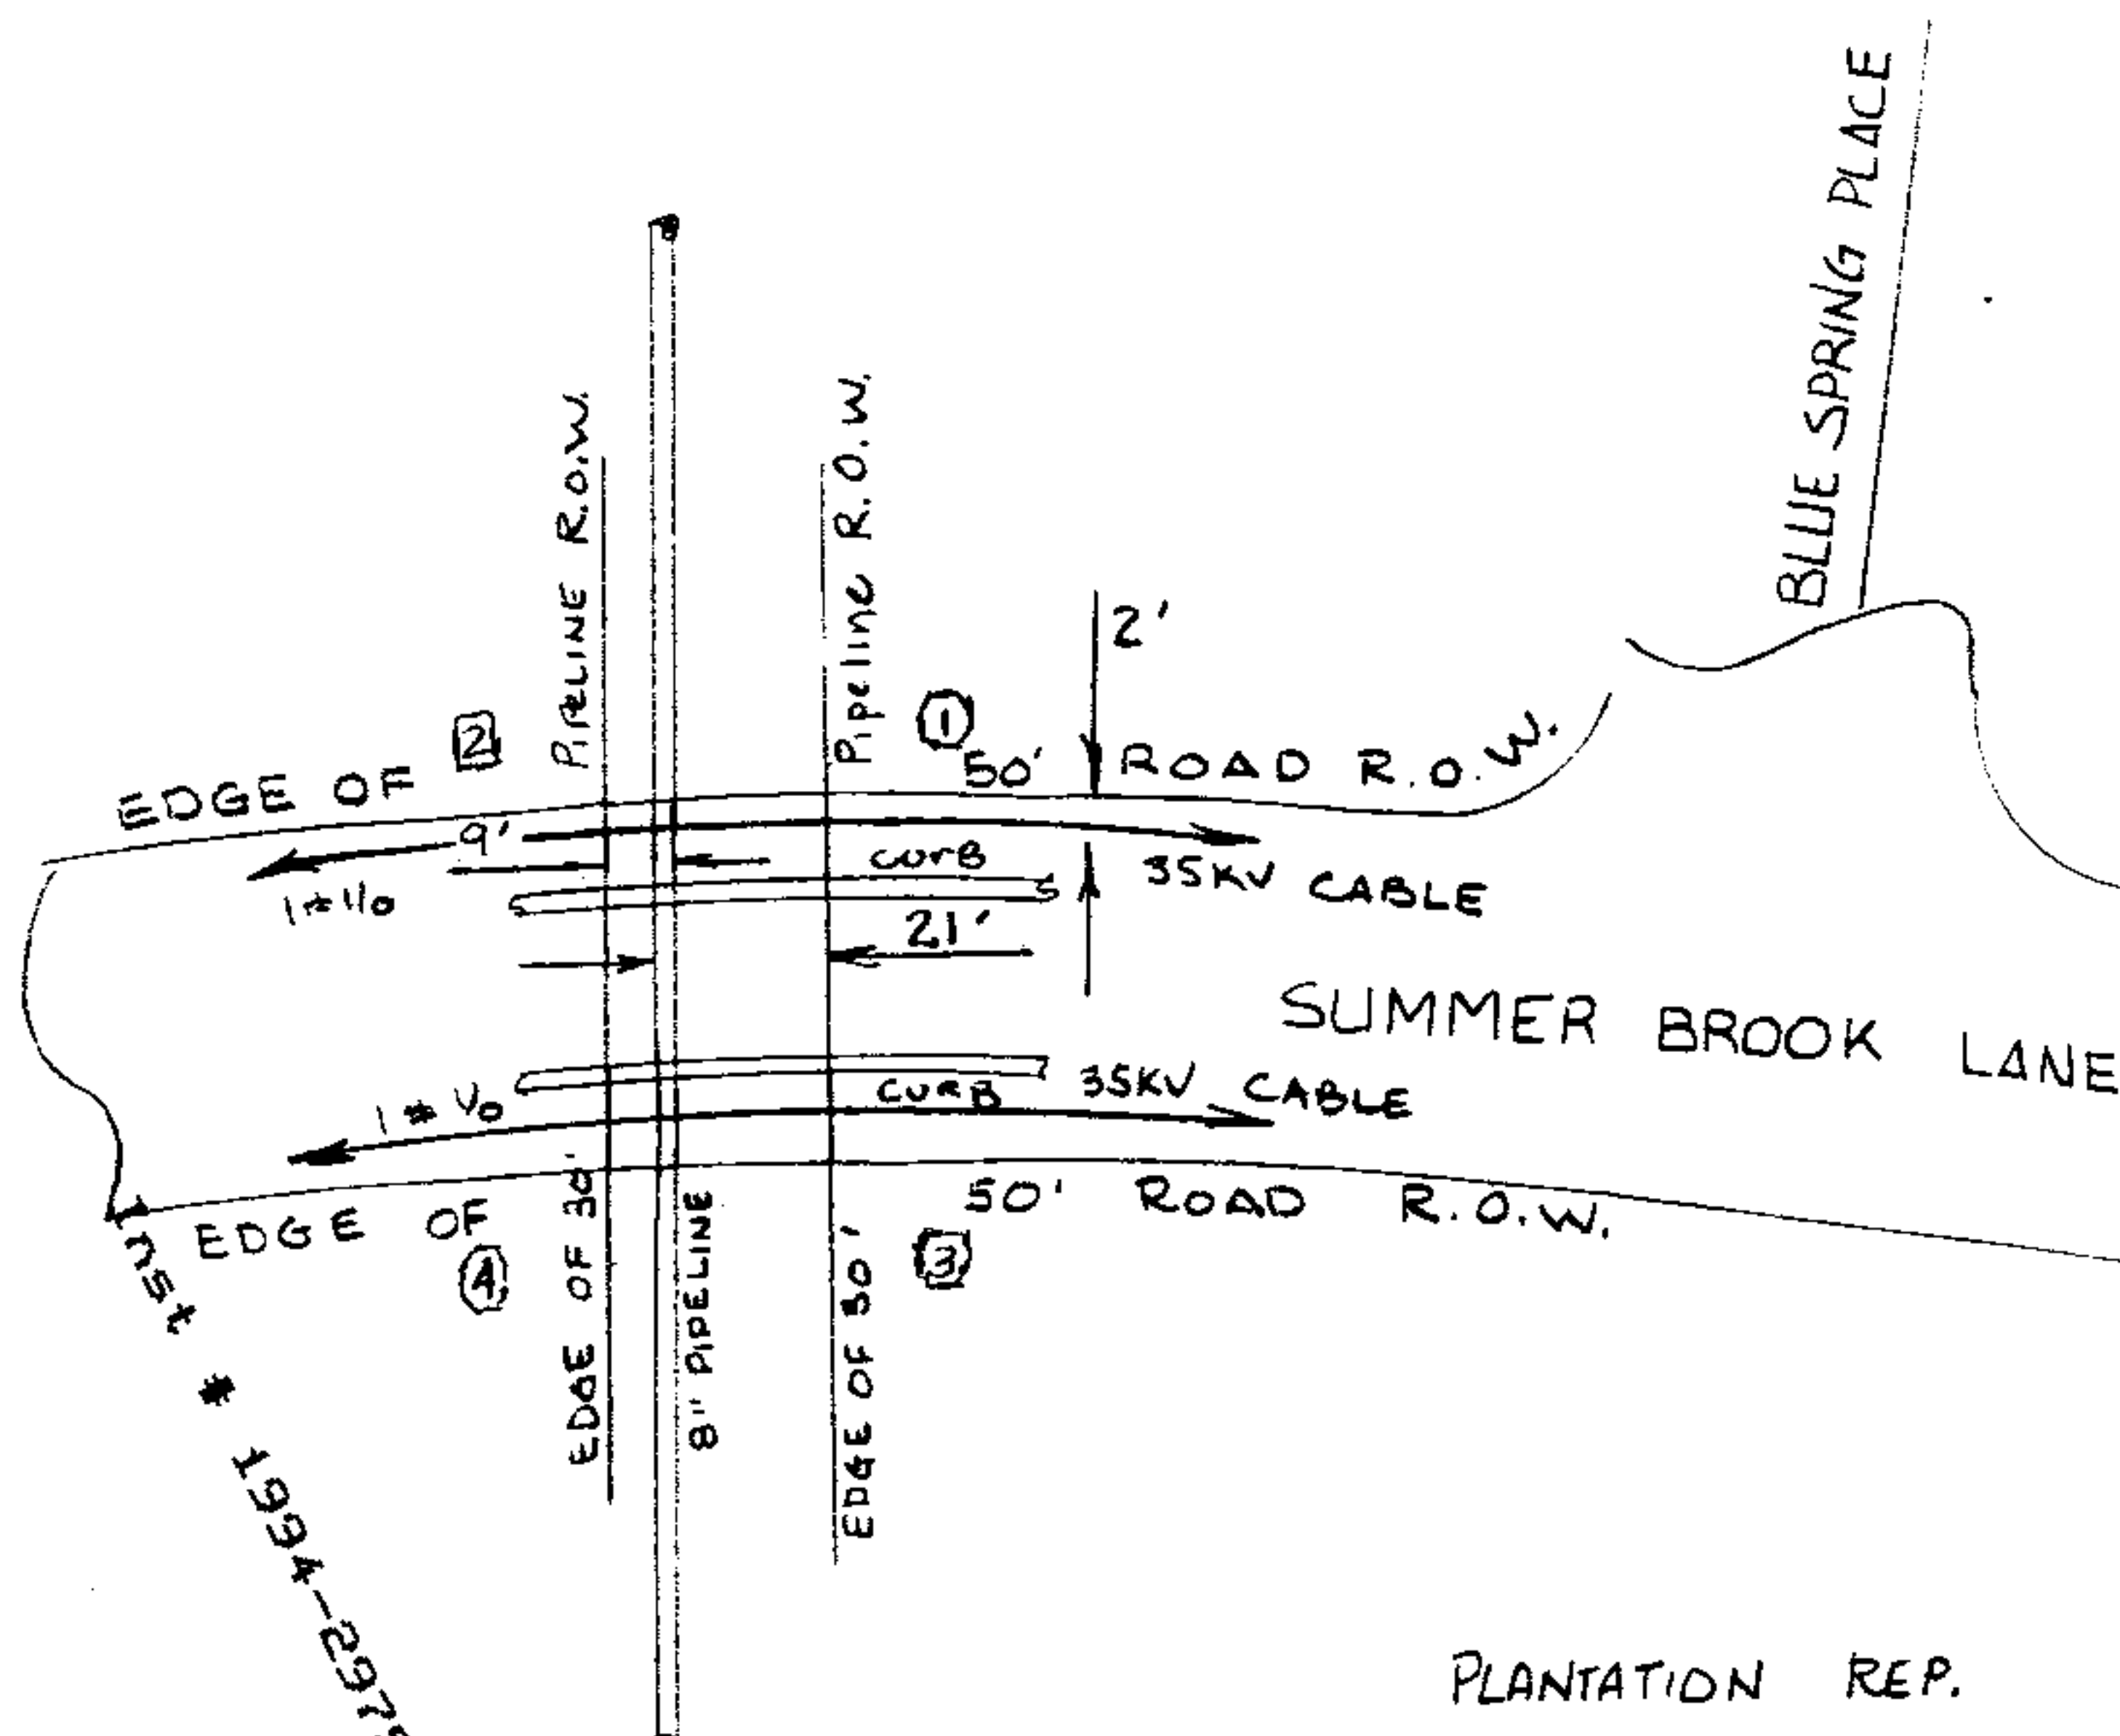

PLANTATION REP.

EDDIE BEEKER : 664-9247
48 hours NOTICE

02/29/1994-29755
02:05 PM CERTIFIED
SHELBY COUNTY JUDGE OF ROAD
002 HCD

DR. CROUCH TR. CK. APP. DATE	NO.	DATE	REVISION	ALABAMA POWER COMPANY SUBJECT <u>SHELBY DISTRICT 34.5KV DISTRIBUTION</u> DETAIL <u>CABLE CROSSING PLANTATION PIPELINE R.O.W.</u> <u>SUMMER BROOK SUBDIVISION</u>	
SUPERSEDES <u>NONE</u>			SCALE <u>NTS</u>	SH. <u>1</u> OF <u>1</u> SHEETS	A-61700-08-024