
1998-32003

CATHODIC PROTECTION FACILITY EASEMENT

FOR AND IN CONSIDERATION OF two throng Sign half for the BOLLARS (\$ 2650.00) the receipt and adequacy of which is hereby acknowledged,
(\$_ <u>&&OO.00</u>) the receipt and adequacy of which is hereby acknowledged, <u>//</u> Frank R. Griffin & Martha Griffin, his wife hereinafter
referred to as Grantors (whether one or more), do hereby grant and convey unto COLONIAL PIPELINES
COMPANY, a Delaware Corporation, its successors and assigns, hereinafter referred to as Grantee, the
right and easement to construct, install, maintain, inspect, identify, operate, protect, repair, replace, restore
enlarge, expand, change or remove cathodic protection facilities consisting of by-passes, cross-overs,
poles, power lines, cables, meters, anodes, ground beds, fittings and other apparatus and equipment
necessary for the control of electrolytic action on Grantee's pipeline(s) on, over and through the following described lands situated in
County, State of to wit, to with
Land location: 28 acres in the SE 1/4 of the SE 1/4 East of Shelby Co. Rd. # 17
all in Sec 28, T20S, R3W, Shelby Co. ,AL Map attached marked Exhibit "A"
Said facilities location and appurtenances are more particularly shown on Colonial pipeline Company drawing, attached to and made a part hereof.
For said consideration, Grantors hereby warrant and guarantee that they are the owners in fee
simple of the above described land and hereby agree that said land may be used for the purposes herein
provided. Grantee shall at all times have full rights of ingress and egress to and from said lands for the full
enjoyment by Grantee of the rights herein granted. The easement area shall be 10' feet wide, 5'feet on
each side of the said facility.
Delay of Grantee in the use or exercise of any right or easement hereby granted, or in installing the
cathodic facilities as described above, shall not result in the loss, limitation or abandonment of any of the rights, title, interest, easement or estate hereby granted.
The rights herein granted are divisible and assignable in whole or in part.
The terms, covenants and provisions of this easement shall extend to and be binding upon the
heirs, executors, administrators, personal representatives, successors, and assigns of the parties hereto.
TO HAVE AND TO HOLD said rights, easement estates and privileges unto the said Grantee, its
successors and assigns, so long as said cathodic protection facility is maintained, on, over, under and
through said lands.
IN WITNESS WHEREOF, the Grantors herein have hereunto set herein hands and seals this
Signed, sealed and delivered
in the presence of:
Thu L. Mornilar Frank 1 Shiffin (Seal)
Colonial Pipeline Company
08/21/199532303 // (Seal)
Witness SHELBY COUNTY HOR THAP REALTH IN 16.50 Witness SHELBY COUNTY HOR THAP REALTH IN 16.50 414-56-8539
003 CRH 16.50 414->6-00-1

Individuals .
ACKNOWLEDGMENT
State of MADAMA
County of Tellesson
1 A. L. C
a Notary Public for said County and State, do hereby certify that
in this instrument, personally came before me this day and acknowledged the due execution of the foregoing
instrument.
Witness my hand and notary seal, this 5 day of 5 1998
Took Jake
My Commission expires MY COMMISSION EXPIRES 10-18-98 Notary Public
My Collanssion expites
(Affix Notary Seal)
2nd Acknowledgment
Individuals A CIVI OTHER TRACES COMM
State of Harman
County of Jeffersch
a Notary Public for said County and State, do hereby certify that
Granton(c)
in this instrument, personally came before me this tlay and acknowledged the due execution of the foregoing
instrument.
Witness my hand and notary seal, this \(\frac{15}{2} \) day of \(\frac{1998}{2} \)
Witness my hand and notary seal, this bay of which 1998
The desired the second
Notary Public
My Commission expires MY COMMISSION EXPIRES 10-18-98
(Affix Notary Seal)

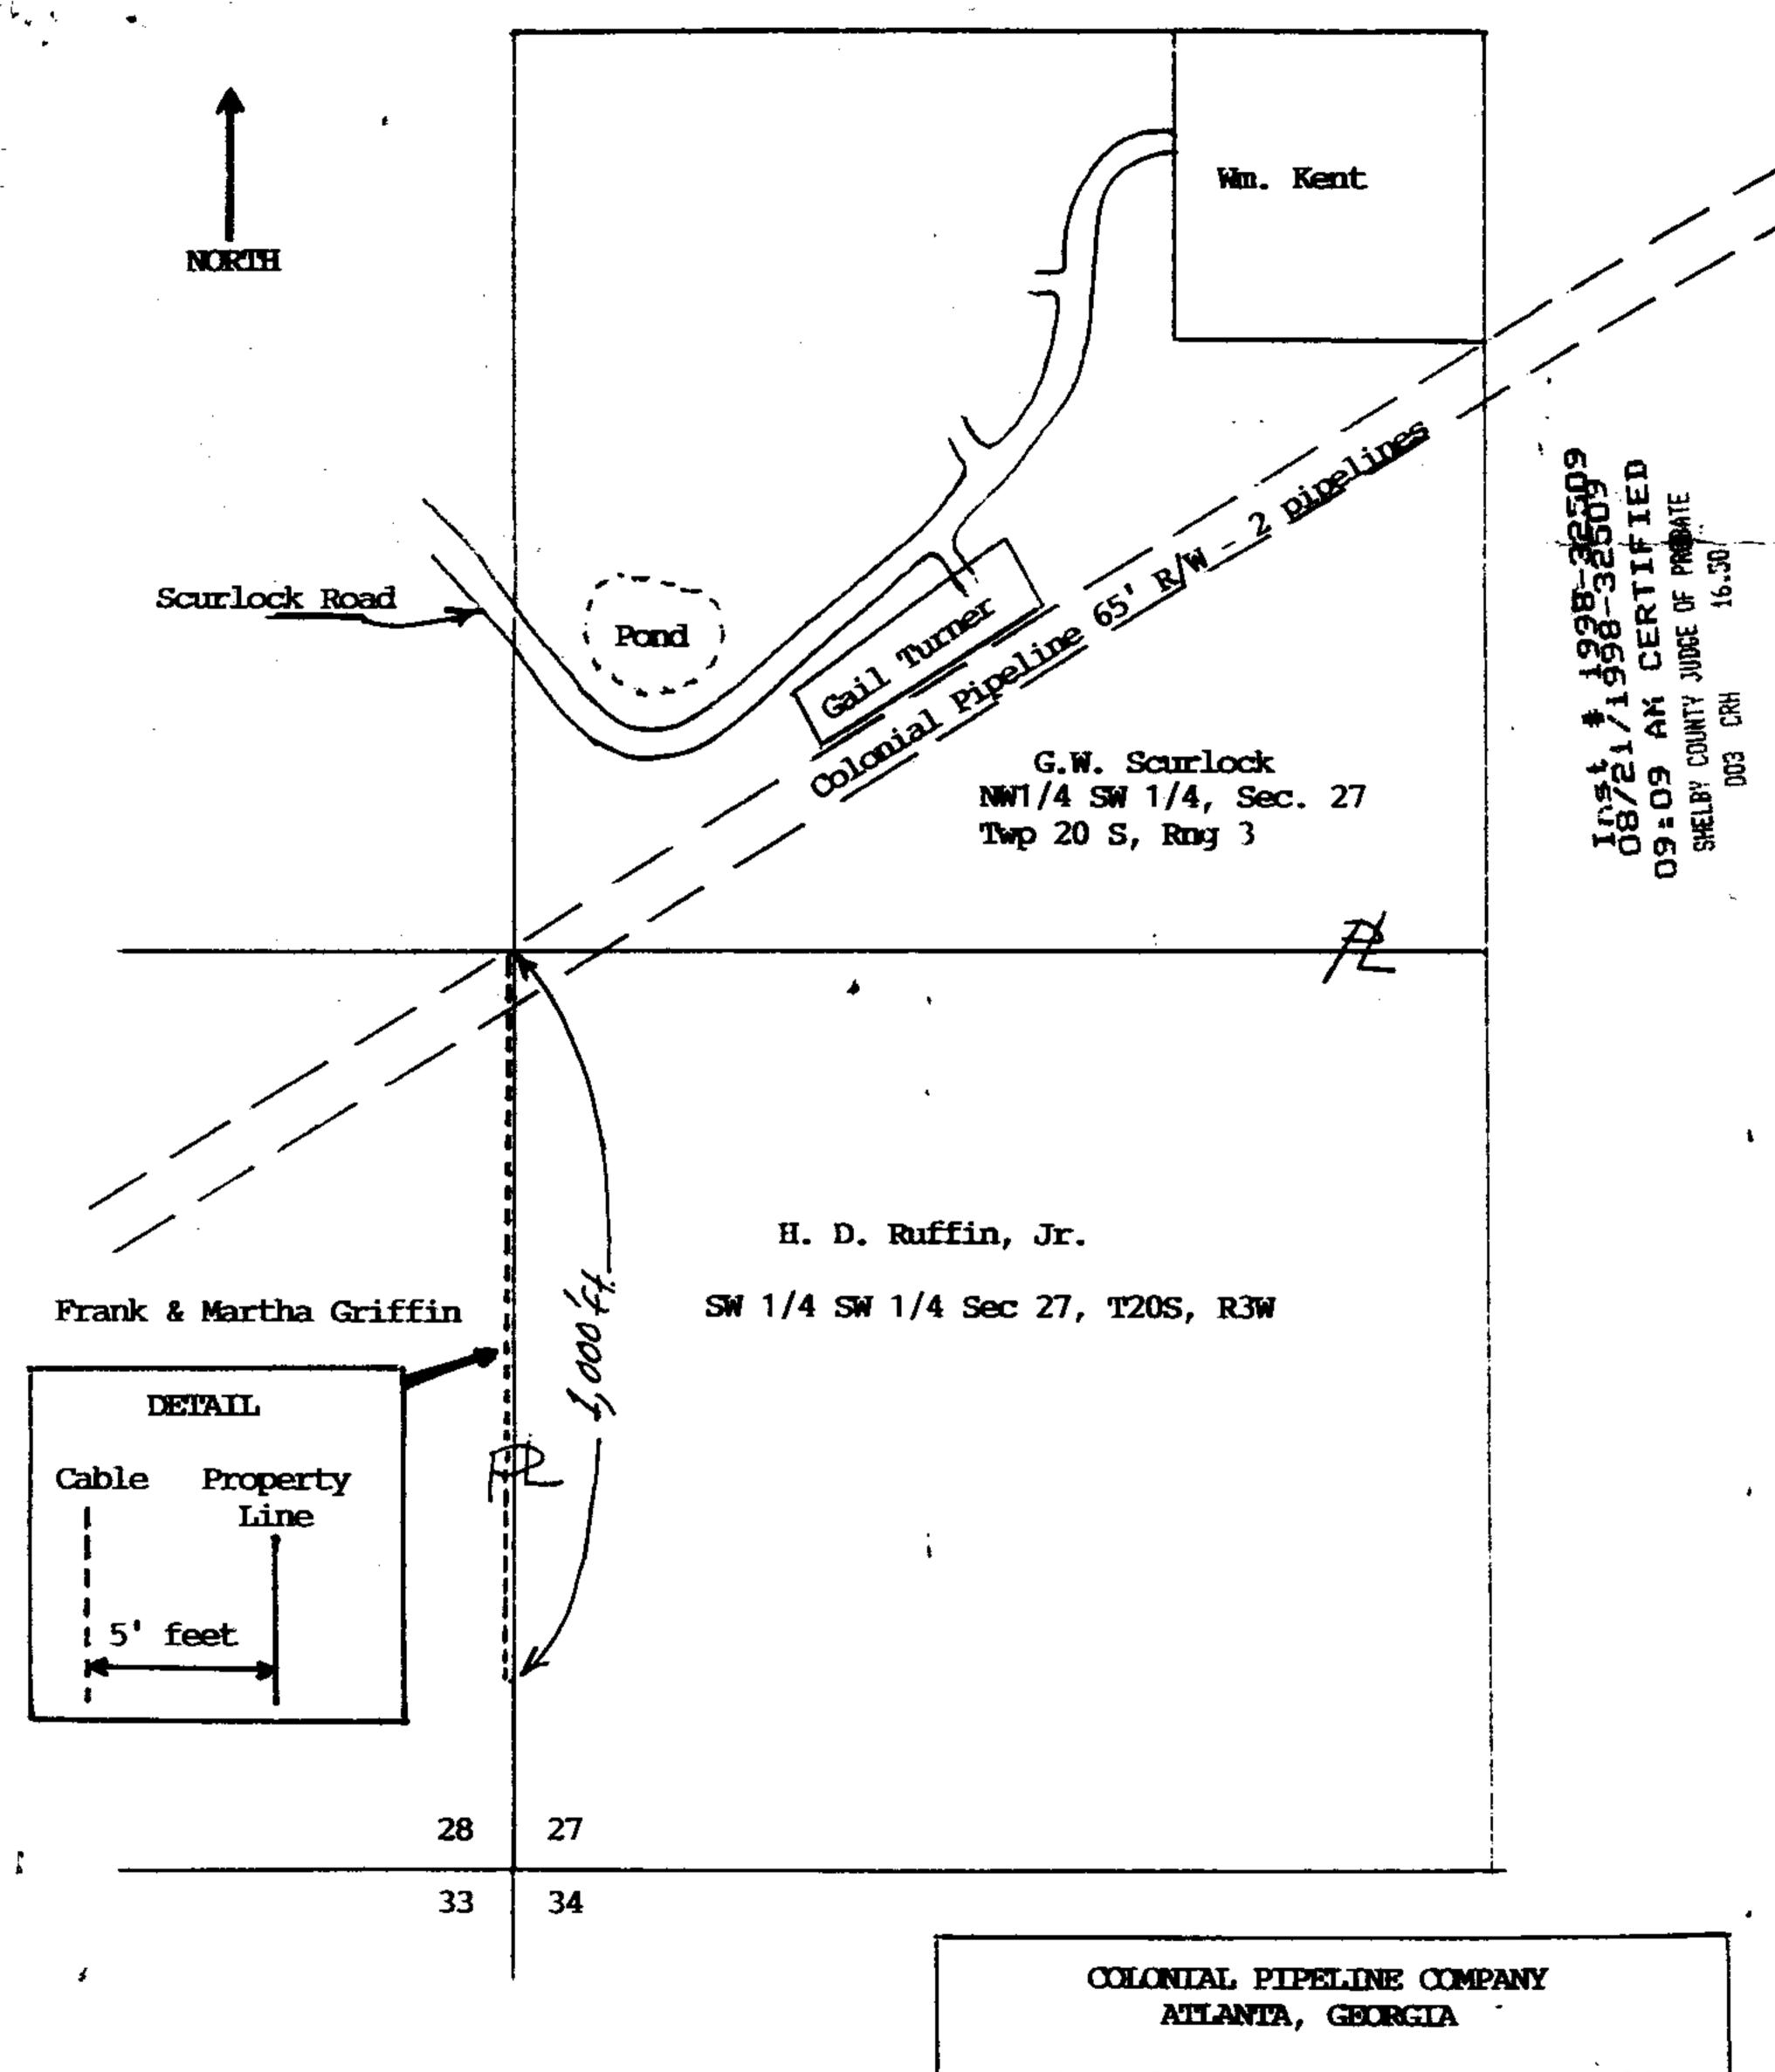

Location of Cathodic Protection Facilies
LOC: 401; Sec. 27, T20 S, R3W
SHELBY COUNTY, ALABAMA

Scale 1" = 300'