RIGHT-OF-WAY DEED FOR PUBLIC ROAD


| STATE OF ALABAMA |) | PROJECT NO. MABH 3718(101) TRACT NO. 4 |
|---|---|---|
| SHELBY COUNTY |) | |
| KNOW ALL MEN BY THESE F | · | at we, the undersigned, Russell and Gena Brooks County and State aforesaid, in and for the consideration of |
| One thousand three hundred twen | | - |
| in hand paid by Shelby County, the consideration of the benefit accrupublic road through our lands, in County, its successors or assigns, Shelby County, Alabama, for a pro- | he receipt whe ing to us and the Shelby County a Right-of-Wa ublic road, said | reof is hereby acknowledged and for the further to the public from the construction or improvement of a sy, do hereby give, grant, bargain, sell and convey to Shelby ay hereinafter described, over and across our said lands in a Right-of-Way herein conveyed being more particularly h attached hereto and make a part hereof by reference to |
| | · · | 1) Shelby County containing .011 acres more or less. 25' and located right of station 136+40 of said project and |
| TO HAVE AND TO HOLD to th | e said Grantee | , its successors, and assigns forever. |
| their successors, and assigns, that are free from all encumbrances, usame as aforesaid, that I (we), by | I (we) am (are nless otherwis heirs executor | utors, and administrators covenant with the said Grantees, e) lawfully seized in fee simple of said premises, that they e noted, the I (we) have good right to sell and convey the s and administrators shall warrant and defend the same to forever, against the lawful claims of all persons. |
| to our property by reason of the caforesaid, and all of its employees all consequential damages, resent improvement, maintenance or repadmitted and acknowledged. All building and/or structures located writing and approved by the State the Said State Department of Tranand egress to grantor's adjoining | onstruction of and officers a or prospective air of said road agreements, convenient of the property at any property at any | or its Assigns, and for and in consideration of the benefits improvement of said road, we hereby release the County and the State of Alabama and all its employees officers from e, to our property, arising out of the construction, d, and that said road is a benefit to our property is herby overing the moving, relocation and/or changing of the tially on the above described right-of-way shall be in of Transportation before same shall be valid and binding on the grantor hereby grants permission with right of ingress y time during construction period of project for purpose of the above-described right-of-way. |
| IN WITNESS WHEROF, we hav | e hereunto set | our ands and seal this |
| WITNESS: | | Russell Brooks |
| | | Ina Brook |

Inst # 2001-45544

10/22/2001-45544
03:11 PM CERTIFIED
SHELBY COUNTY JUDGE OF BORATE

ACKNOWLEDGEMENT

| STATE OF ALABA | AMA) | | | | | | |
|------------------------|-------------------|--------------|--------------|---------------|--------------------|---------------|-------------|
| SNELBY COU | NTY) | | | | | | |
| I Scott | HOLLADAY | | a Notai | ry Public, i | n and for sa | id County | and State, |
| hereby certify that _ | Russell B | Rocks | & GINA | BR | KS | , whos | se name(s) |
| is/are signed to the | foregoing conv | veyance, a | nd who is/a | are known | to me, ackno | owledged | l before me |
| on this day that, bei | ng informed o | f the conte | ents of this | conveyanc | e, TNEY | e | xecuted the |
| same voluntarily on | the day same | bears date |) . | | | | |
| | | | | | | | |
| Given under | r my hand and | official se | eal this | 511 | _day of _ O | CTOBER | |
| 2001. | | | | | | | 2 |
| | | | | | | | |
| | | | | . | | | |
| | | | lux 1 | elly | N | OTARY | PUBLIC |
| | | MY | COMMIS | SION EXI | PIRES: | ACH / | 7 2005 |
| | A CENIOU | II EDCEN | ÆNT EAD | CORROR | A TEXANT | | |
| | ACKNOW | LEDGEN | IENI FUK | CORPOR | AHON | | |
| STATE OF ALABA | MA) | | | | | | |
| | | | | | | | |
| | COUNTY) | | | | | | |
| | | | | | | | |
| Ι, | | | , a Not | ary Public. | , in and for s | said Coun | ity and |
| State, hereby certify | that | | | | , whose n | | • |
| | | | | | s/are signed | ` , | |
| conveyance, and sho | | | | | _ | | |
| acknowledged before | | | | | | | • |
| acimo vilougou beloi. | | | | | | · | • |
| volumtonila. Con on do | | | | | ity, executed | | е |
| voluntarily, for and a | is the act of sai | id corpora | tion on the | day the sa | me bears da | te. | |
| | | | | | | | |
| Given under | my hand and | official sea | al this | . <u></u> | day of | - | , |
| 20 | | | | | | | |
| | | | · | · | NOTARY | Y PUBLI | С |
| | | | | | | | |
| | | MY | COMMISS | SION EXP | IRES: | | |

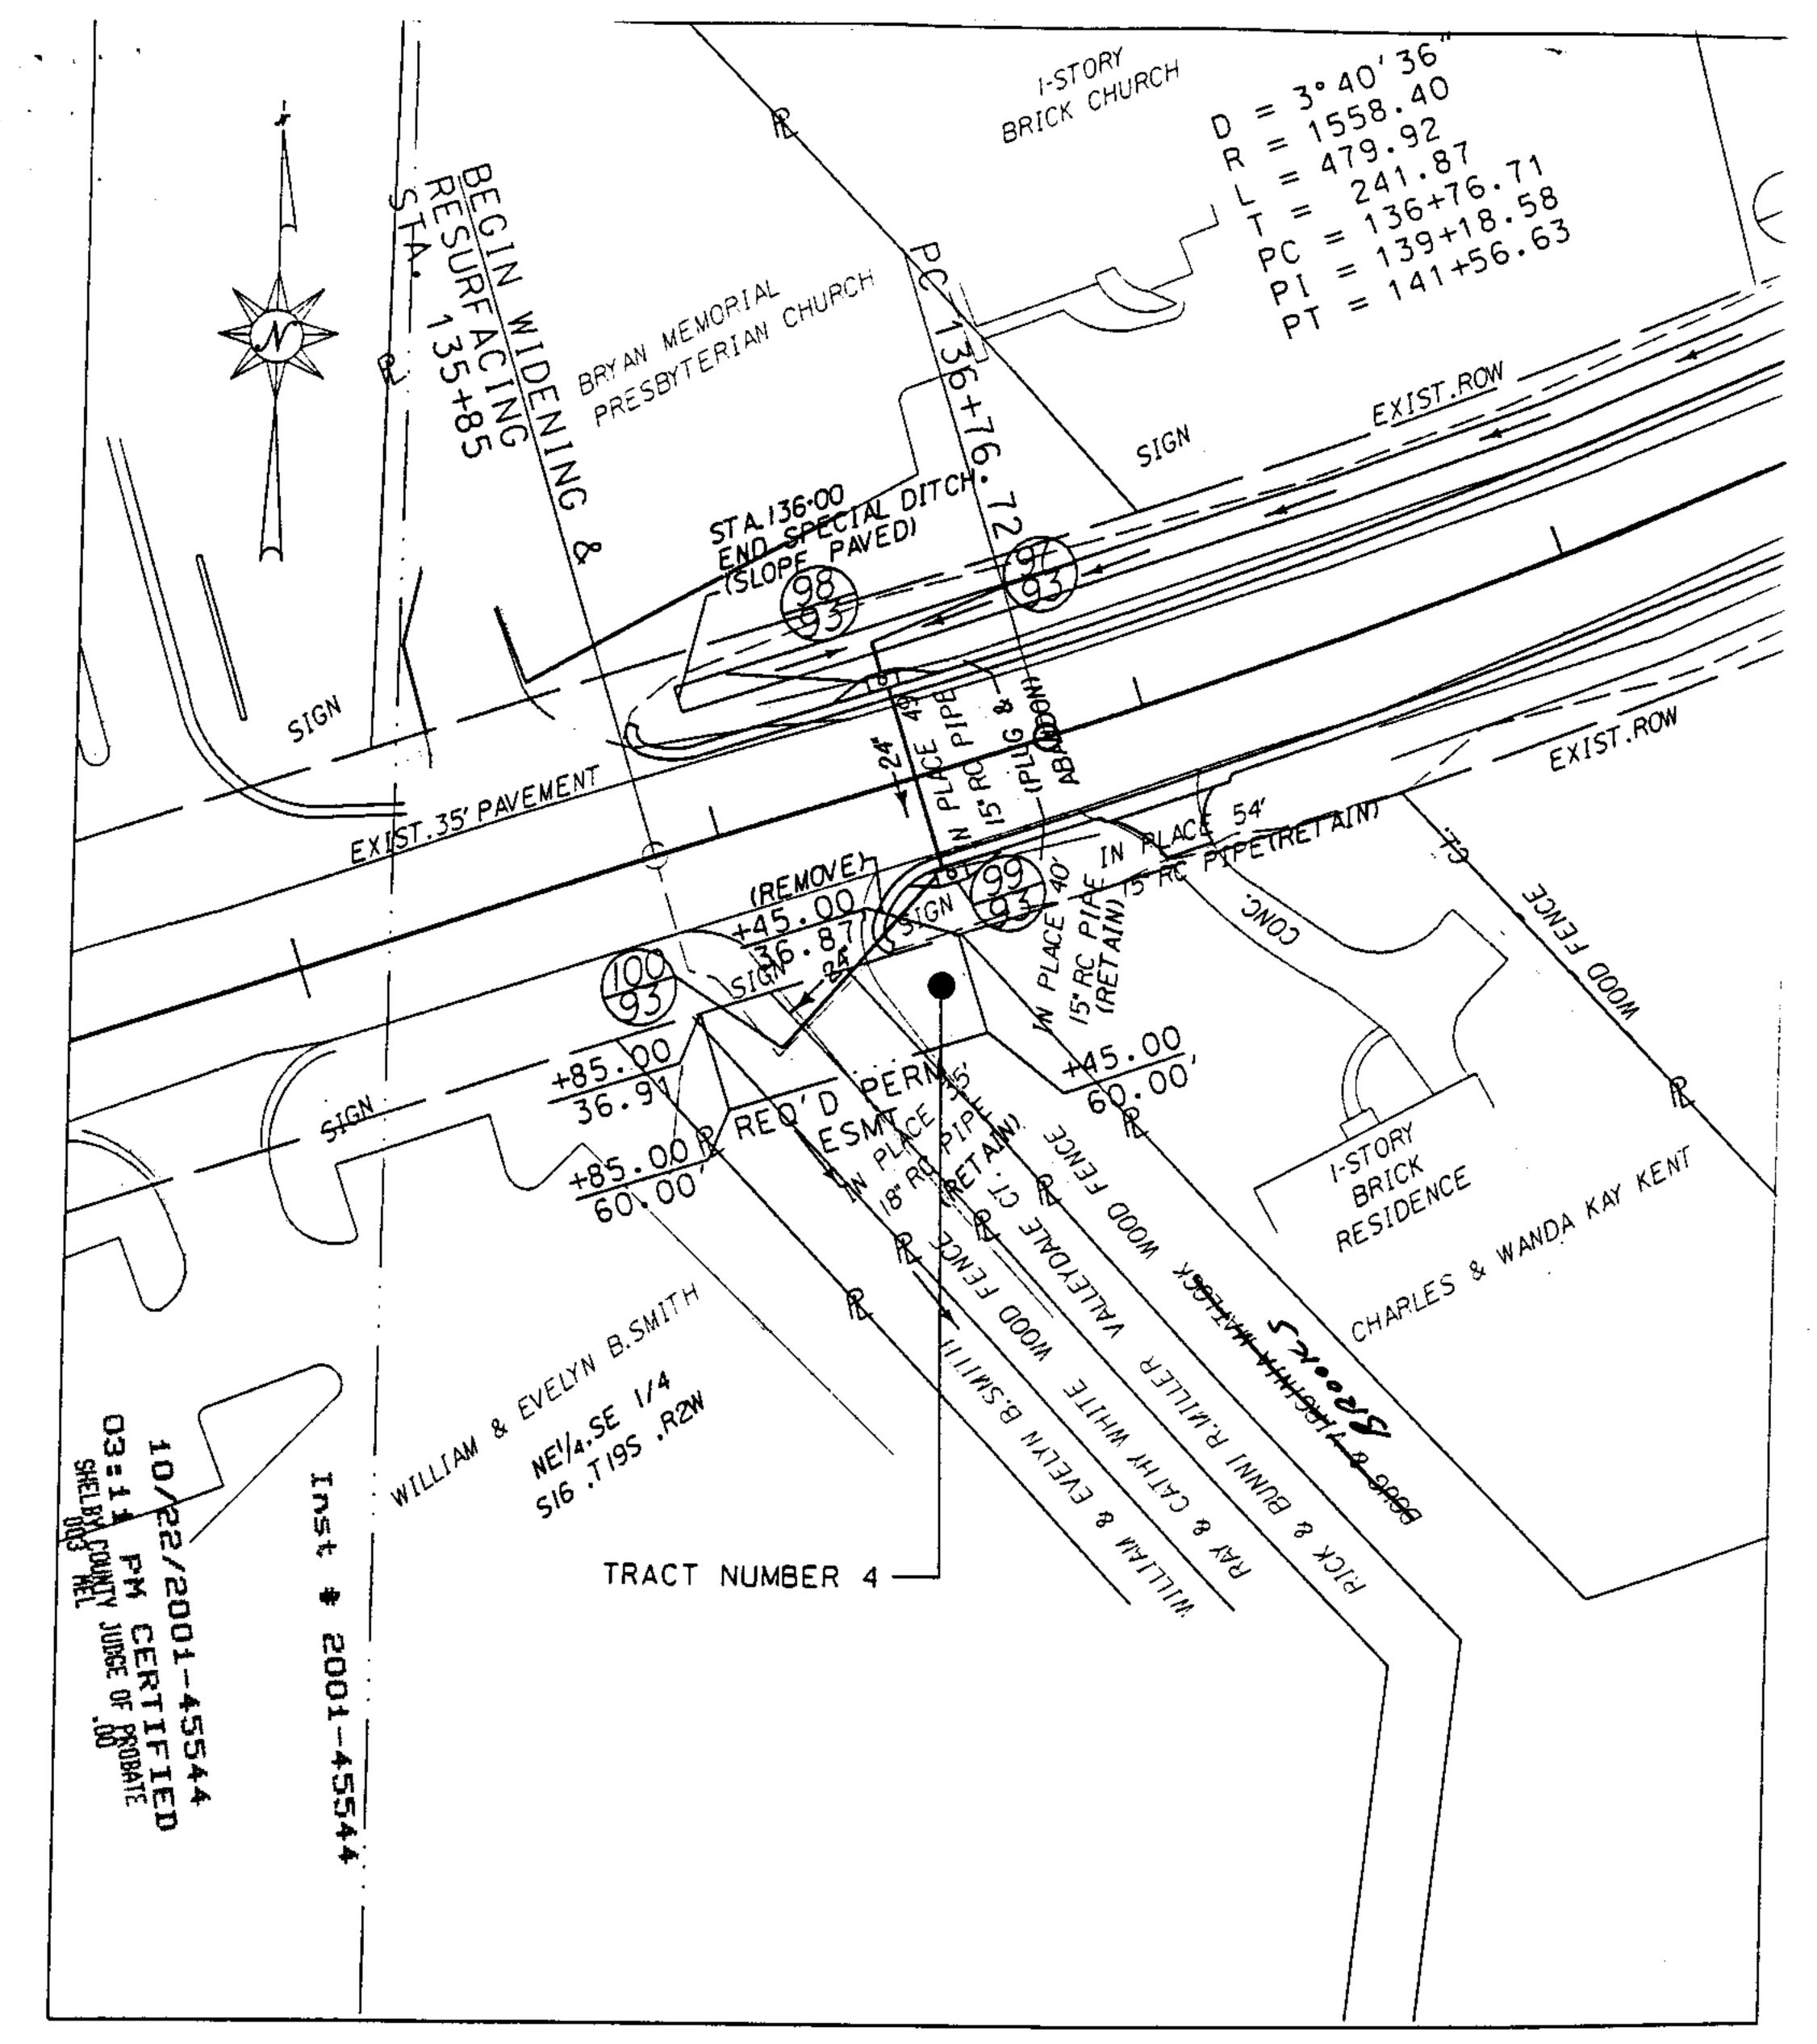

TRACT NUMBER 4

ALABAMA DEPARTMENT OF TRANSPORTATION

OWNER: RUSSELL & GENA BROOKS

TOTAL ACRES

PERMANENT ESMT: .011 ACRES

REMAINDER

PROJECT NO. MABH-3718(101)

COUNTY: SHELBY
SCALE: 1"=50'

DATE: 3-10-01