

AN EASEMENT

FOR THE CONSTRUCTION, OPERATION, AND MAINTENANCE
OF A SANITARY SEWER MAIN BY THE CITY OF CALERA

This EASEMENT, executed this 13th day of August, 2003, for the construction, operation, and maintenance of a sanitary sewer main with appurtenances, by The City of Calera, hereinafter called the OWNER across the property of the LANDOWNER, J. H. Peters as shown on the attached sketch, is granted by the LANDOWNER to the OWNER for valuable considerations, the receipt and sufficiency of which are acknowledged by the LANDOWNER, for himself, and his heirs, executors, successors, and assigns.

One permanent easement, to go with the land to allow the OWNER, its employees and agents to construct, operate, repair, and maintain the OWNER'S sanitary sewer main including the right of access by the OWNER, its employees and agents, or officials, and necessary related equipment. Included is the right to uncover the sanitary sewer main, with the obligation to leave the LANDOWNER'S property in good repair after completion of any repair to the sanitary sewer main.

The easement is described as follows:

Located in the City of Calera, Shelby County, Alabama a 10-foot wide utility easement lying west of and parallel to the west right-of-way line of U.S. Highway No. 31 and west of the most easterly line of said property as shown on the attached sketch.

Executed the date shown above in four copies.

LANDOWNER:

By: Neal Harkins
~~J. H. Peters~~
Neal Harkins
For The City of Calera

WITNESS:

By: Diane P. Harkins

WITNESS:


By: _____
George W. Roy, Mayor

By: _____
Linda Steele, City Clerk

Recorded the _____ day of _____, 20____ in Deed Book
_____ Page _____, of public records of Shelby County, Alabama.

Parcel I.D. No.: 28-5-21-1-001-025.000

8th AVENUE

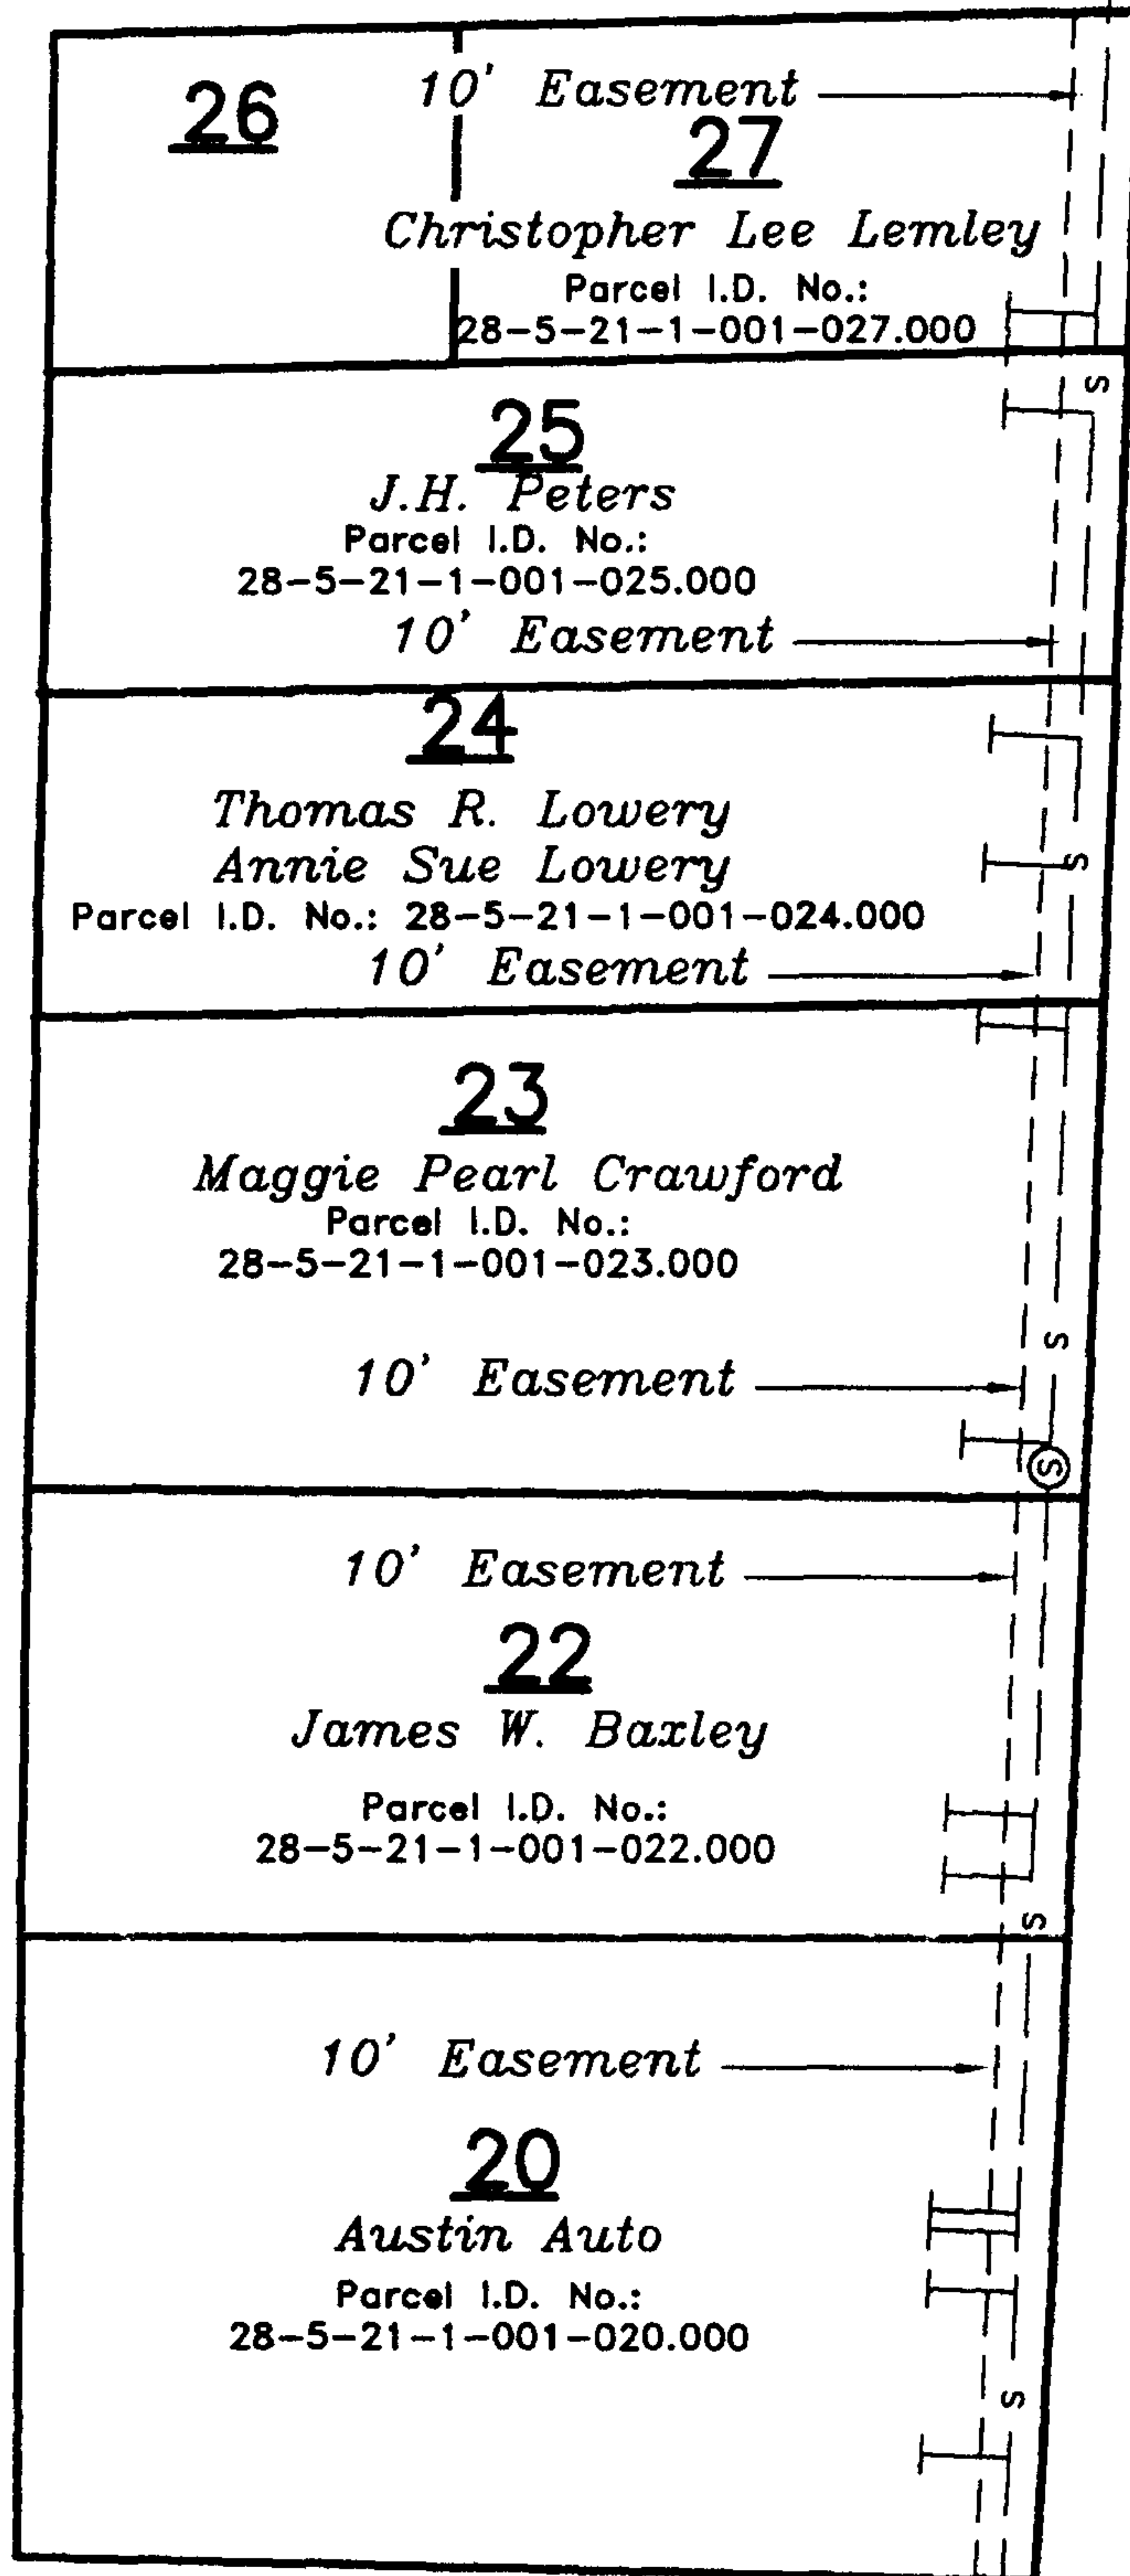

9th AVENUE



SCALE: 1"=50'

20030819000545810 Pg 2/2 17.00
Shelby Cnty Judge of Probate, AL
08/19/2003 09:15:00 FILED/CERTIFIED

Prepared by:



CARR & ASSOCIATES ENGINEERS, INC.

2052 OAK MOUNTAIN DRIVE
PELHAM, ALABAMA 35124

PHONE (205) 664-8498 FAX (205) 664-9685
53-02 JOC (Tab: Easmt 8)