

EASEMENT - DISTRIBUTION FACILITIES

STATE OF ALABAMA }
COUNTY OF SHELBY }

W.E. No. A6170-00-A409

APCO Parcel No. _____

Transformer No. X11463

This instrument prepared by: Jeff J. Callicott

Alabama Power Company
P. O. Box 2641
Birmingham, Alabama 35291

Shelby County, AL 03/03/2009
State of Alabama

Deed Tax: \$.50

70219735
20090303000076640 1/4 \$20.50
Shelby Cnty Judge of Probate, AL
03/03/2009 01:24:22PM FILED/CERT

A. GRANT KNOW ALL MEN BY THESE PRESENTS, That Ron Farris and wife, Lori Farris
(Ronald Franklin Farris, and wife, Lori A. Farris)

as grantors (s), (the "Grantor", whether one or more) for and in consideration of One and No/100 (\$1.00) and other good and valuable consideration, to Grantor in hand paid by Alabama Power Company, a corporation, the receipt and sufficiency of which are hereby acknowledged, does hereby grant to Alabama Power Company, its successors and assigns (the "Company"), the easements, rights and privileges described and designated in Section B below.

B. RIGHTS The easements, rights and privileges granted hereby are as follows:

1. **Overhead and/or Underground.** The right from time to time to construct, install, operate and maintain, upon, over, under and across the Property described in Section C below, along a route selected by the Company which is generally shown on the Company's drawing, attached hereto and made a part hereof, (which shows the general location of underground Facilities, if any, by indicating an area not greater than ten feet (10') in width), all poles, towers, wires, conduits, fiber optics, cables, trans closures, transformers, anchors, guy wires and other Facilities useful or necessary in connection therewith (collectively, "Facilities"), for the overhead and/or underground transmission and distribution of electric power, and also the right to clear and keep clear a strip of land extending five feet (5') to each side of the center line of underground Facilities and fifteen feet (15') to each side of the center line of overhead Facilities; further, the right in the future to install and utilize intermediate poles in line for overhead Facilities and the right to trim and cut and keep trimmed and cut all dead, weak, leaning or dangerous trees or limbs outside of the thirty foot (30') strip for overhead Facilities that, in the sole opinion of the Company, might now or may hereafter endanger, interfere with or fall upon any of the overhead Facilities.

2. **Line Clearing.** The right to trim and cut and keep trimmed and cut all dead, weak, leaning or dangerous trees or limbs that, in the sole opinion of the Company, might now or may hereafter endanger, interfere with or fall upon the electric transmission or distribution lines, poles, towers or other Facilities now or hereafter located adjacent to the Property described in Section C below along said route as selected by the Company generally shown on said drawing, and also the right to clear and keep clear all trees, undergrowth, and other obstructions on property in which Grantor has an interest within fifteen feet (15') of the center line of the lines of such poles, towers or other Facilities.

3. **Guy Wires and Anchors.** The right to implant, install and maintain anchor(s) of concrete, metal or other material on and under the Property described in Section C below, and to construct, extend and maintain guy wires from such anchor(s) to structures now or hereafter erected adjacent to such Property or property adjacent thereto (collectively, "Guy Wire Facilities") along said route selected by the Company generally shown on said drawing; and also the right to trim and cut and keep trimmed and cut all dead, weak, leaning or dangerous trees or limbs that, in the sole opinion of the Company, might now or may hereafter endanger, interfere with or fall upon any of the Guy Wire Facilities.

Grantor hereby grants to the Company all easements, rights and privileges necessary or convenient for the full enjoyment and use thereof, including without limitation the right of ingress and egress to and from the Facilities and Guy Wire Facilities, as applicable, and the right to excavate for installation, replacement, repair and removal thereof; and also the right to cut, remove and otherwise keep clear any and all structures, obstructions or obstacles of whatever character, on, under and above said Facilities and Guy Wire Facilities, as applicable.

C. **PROPERTY DESCRIPTION.** The easements, rights and privileges granted hereby shall apply to, and the word "Property" as used in this instrument shall mean, the following described real property situated in Shelby County, Alabama (the "Property"):

For legal description, see Exhibit "A" attached hereto and made a part hereof.

D. **ADDITIONAL PROVISIONS.** In the event it becomes necessary or desirable for the Company to move any of the Facilities in connection with the construction or improvement of any public road or highway in proximity to the Facilities, Grantor hereby grants to the Company the right to relocate the Facilities and, as to such relocated Facilities, to exercise the rights granted above; provided, however, the Company shall not relocate the Facilities on the Property at a distance greater than ten feet (10') outside the boundary of the right of way of any such public road or highway as established or re-established from time to time. This grant and agreement shall be binding upon and shall inure to the benefit of Grantor, the Company and each of their respective heirs, personal representatives, successors and assigns and the words "Company" and "Grantor" as used in this instrument shall be deemed to include the heirs, personal representatives, successors and assigns of such parties.

TO HAVE AND TO HOLD the same to the Company, its successors and assigns, forever.

IN WITNESS WHEREOF, the undersigned Grantor(s) has/have set his/her/their hand(s) and seal(s) this the 2nd day of February, 2009.

Witness Deborah W. Coates

Witness _____

Witness _____

Ron Farris (SEAL)
(Grantor) Husband

Lori Farris (SEAL)
(Grantor) Wife

By: _____ (SEAL)

As:

For Alabama Power Company Corporate Real Estate Department Use Only

All facilities on Grantor: X Station to Station: STA 1400 To STA 14125

IN WITNESS WHEREOF, the said Grantor, has caused this instrument to be executed by _____ its authorized representative, as of the _____ day of _____, 20_____.

ATTEST (if corporation) or WITNESS:

(Grantor - Name of Corporation/Partnership/LLC)

By: _____
Its: _____

By: _____(SEAL)
Its: _____

[indicate President, General Partner, Member, etc.]

INDIVIDUAL NOTARIES

STATE OF ALABAMA }
COUNTY OF _____ }

I, the undersigned, a Notary Public, in and for said County in said State, hereby certify that _____ whose name(s) is/are signed to the foregoing instrument and who is/are known to me, acknowledged before me on this day that being informed of the contents of the instrument, he/she/they executed the same voluntarily, on the day the same bears date.

Given under my hand and official seal this the _____ day of _____, _____.

[SEAL]

Notary Public
My commission expires: _____

STATE OF ALABAMA }
COUNTY OF _____ }

I, the undersigned, a Notary Public, in and for said County in said State, hereby certify that _____ whose name(s) is/are signed to the foregoing instrument and who is/are known to me, acknowledged before me on this day that being informed of the contents of the instrument, he/she/they executed the same voluntarily, on the day the same bears date.

Given under my hand and official seal this the _____ day of _____, _____.

[SEAL]

Notary Public
My commission expires: _____

TRUSTEE/CORPORATION/PARTNERSHIP/LLC NOTARY

STATE OF ALABAMA }
COUNTY OF _____ }

I, the undersigned, a Notary Public, in and for said County in said State, hereby certify that _____, whose name as _____ of _____ a _____, is signed to the foregoing instrument, and who is known to me, acknowledged before me on this day that being informed of the contents of the instrument, he/she, as such _____ and with full authority, executed the same voluntarily for and as the act of said _____ [acting in such capacity as aforesaid].

Given under my hand and official seal, this the _____ day of _____, _____.

[SEAL]

Notary Public
My commission expires: _____

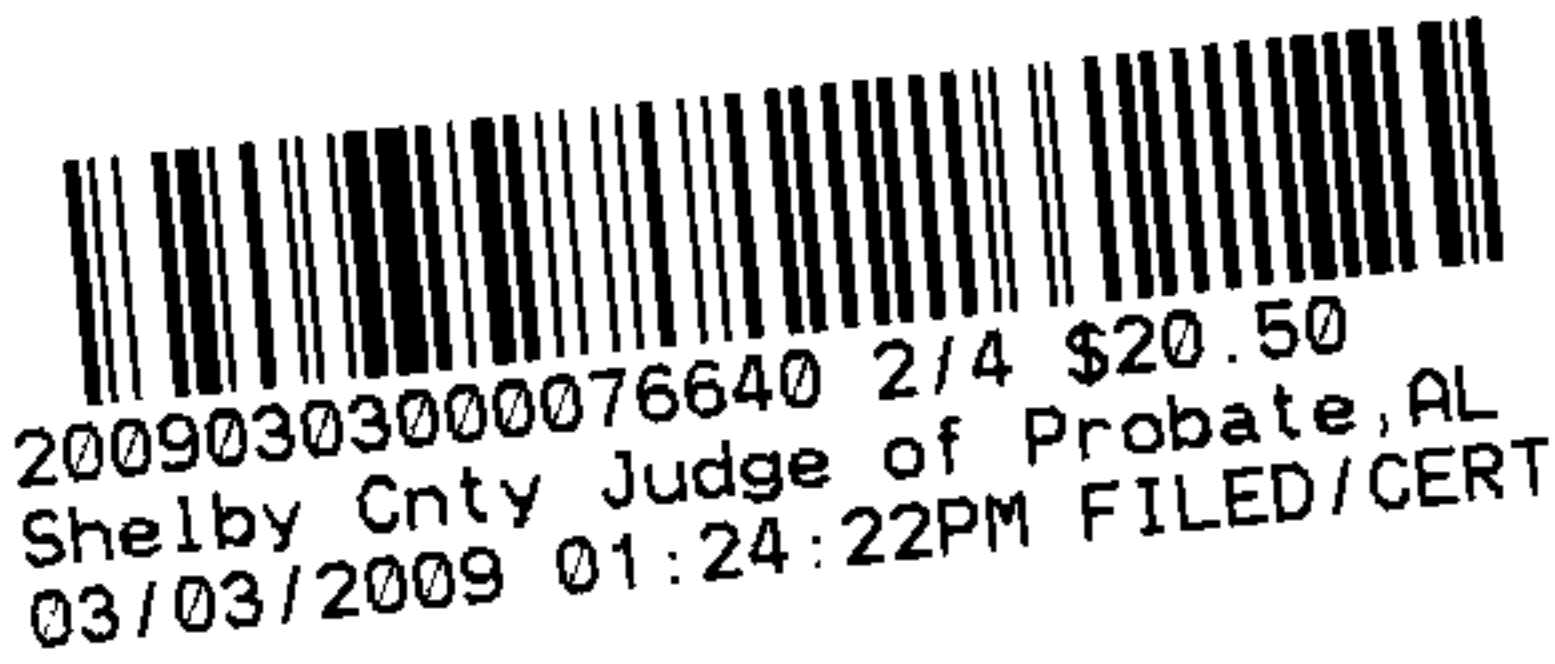


EXHIBIT "A"



20090303000076640 3/4 \$20.50
Shelby Cnty Judge of Probate, AL
03/03/2009 01:24:22PM FILED/CERT

PARCEL 1:

Commence at the SE corner of the NW $\frac{1}{4}$ of the SW $\frac{1}{4}$, Section 10, Township 19 South, Range 1 West, Shelby County, Alabama; thence North 0 deg. 02 min. 07 sec. East along the East boundary of said $\frac{1}{4}$ - $\frac{1}{4}$ section for a distance of 200.07 feet to the point of beginning; thence North 71 deg. 25 min. 35 sec. West a distance of 219.92 feet; thence North 0 deg. 00 min. 51 sec. East a distance of 401.72 feet; thence North 71 deg. 39 min. 44 sec. West a distance of 687.03 feet to the Easterly right of way of Old Dunnivant Road; thence North 36 deg. 02 min. 34 sec. East along said right of way a distance of 30.00 feet; thence South 71 deg. 39 min. 44 sec. East and leaving said right of way a distance of 873.80 feet; thence South 00 deg. 02 min. 07 sec. W a distance of 423.70 feet to the POINT OF BEGINNING. Said parcel of land contains 2.33 acres, more or less.

702 19735
ALABAMA POWER
A SOUTHERN COMPANY

N

1# 2 ACSR 19.9'

230'

40/5

40/5

25kV

215'

125'

125'

1x1/2

2x250

40/5

I: SERVICE RISER

I: #6 CU ENHANCED GRND

PROP LOAD 11.3

4000 SQ FEET TOTAL ELECTRICAL

DRIVEWAY

LOCATION

DOUBLE OAK WAY

OLD DUNNAVANT VALLEY RD

DUNNAVANT VALLEY RD

DRIVEWAY

~1.5 MILES

FAULT CURRENT

LG = 1893.6 Amp

LGR = 669.1 Amp

X

11463

25 KVA

VD = 1.30%

FVA = 3.89%

320A SVC ENTRANCE

*APCO CONTRACTOR TO INSTALL ALL DITCHING & SERVICE CONDUCTORS

*ALL U.G. CONDUCTORS DIRECT BURIED

20090303000076640 4/4 \$20.50

Shelby Cnty Judge of Probate, AL

03/03/2009 01:24:22PM FILED/CERT

PHONE CO.	
Co. Name	N
ATT	
CATV CO.	N
ACCESSIBLE	Y
TREE CREW	N
ROCK HOLE	N
PERMITS	
CITY	T
COUNTY	N
STATE	N
ONE-CALL	
REF #	
GOOD ON	
GOOD THROUGH	
UPDATE ON	
Scale	
N.T.S.	