

Instrument Number 2008101000401620
EASEMENT - DISTRIBUTION FACILITIES

STATE OF ALABAMA

COUNTY OF SHELBY

W.E. No. A6170-06-AL16

APCO Parcel No. 11123961-001

Transformer No. T000AM

This instrument prepared by: Shannon Cloud \$500⁰⁰

Alabama Power Company
P. O. Box 2641
Birmingham, Alabama 35291

KNOW ALL MEN BY THESE PRESENTS, That Hilltop Montessori School, Inc.

as grantor(s), (the "Grantor", whether one or more) for and in consideration of One and No/100 Dollar (\$1.00) and other good and valuable consideration paid Grantor in hand by Alabama Power Company, a corporation, the receipt and sufficiency of which are hereby acknowledged, does hereby grant to Alabama Power Company, its successors and assigns (the "Company"), the easements, rights and privileges below.

Overhead and/or Underground. The right from time to time to construct, install, operate and maintain, upon, over, under and across the Property described below, all poles, towers, wires, conduits, fiber optics, cables, communication lines, enclosures, transformers, anchors, guy wires and other facilities useful necessary in connection therewith (collectively, "Facilities"), for the overhead and/or underground transmission and distribution of electric power and communications, along a route selected by the Company, as generally shown on the Company's drawing attached hereto and made a part hereof, but which is to be determined by the actual location(s) in which the Company's facilities are installed. The width of the Company's easement will depend on whether the Facilities are underground or overhead: for underground, the easement will extend five (5) feet on each side of said Facilities as and where installed; for overhead Facilities the easement will extend fifteen (15) feet on each side of the centerline of said Facilities as and where installed. The Company is granted the right to clear, at keep clear, all trees, undergrowth and other obstructions on a strip of land extending five (5) feet from each side of said underground Facilities, and to clear, at keep clear, all trees, undergrowth and other obstructions on a strip of land extending fifteen (15) feet from each side of the centerline of said overhead Facilities and the right in the future to install intermediate poles and facilities on said strip. Further, with respect to overhead Facilities, the Company is also granted the right to trim and cut, and keep trimmed and cut, all dead, weak, leaning or dangerous trees or limbs outside of the thirty (30) foot strip that, in the sole opinion of the Company, may now or hereafter endanger, interfere with, or fall upon any of said overhead Facilities.

Grantor hereby grants to the Company all easements, rights and privileges necessary or convenient for the full enjoyment and use thereof, including without limitation the right of ingress and egress to and from said Facilities, as applicable, and the right to excavate for installation, replacement, repair and removal thereof; and also the right to cut, remove and otherwise keep clear any and all structures, obstructions or obstacles of whatever character, on, under and above said Facilities, as applicable.

The easements, rights and privileges granted hereby shall apply to, and the word "Property" as used in this instrument shall mean, the following described real property situated in SHELBY County, Alabama (the "Property"): a parcel of land located in the SW 1/4 of the NE 1/4 of Section 3, Township 19 South, Range 1 West, more particularly described in those certain instruments recorded in Map Book 45, Page 96 and Instrument Number 2008101000401620 in the office of the Judge of Probate of said County.

In the event it becomes necessary or desirable for the Company from time to time to move any of the Facilities in connection with the construction or improvement of any public road or highway in proximity to the Facilities, Grantor hereby grants to the Company the right to relocate the Facilities and, as to such relocate Facilities, to exercise the rights granted above; provided, however, the Company shall not relocate said Facilities on the Property at a distance greater than ten feet (10') outside the boundary of the right of way of any such public road or highway as established or re-established from time to time. This grant and agreement shall be binding upon and shall inure to the benefit of Grantor, the Company and each of their respective heirs, personal representatives, successors and assigns and the words "Company" and "Grantor" as used in this instrument shall be deemed to include the heirs, personal representatives, successors and assigns of such parties.

TO HAVE AND TO HOLD the same to the Company, its successors and assigns, forever.

IN WITNESS WHEREOF, the said Grantor, has caused this instrument to be executed by

its authorized representative, as of the 31 day of October, 2016.

ATTEST (if required) or WITNESS:

By: Meredith Hanson

Its: Assistant to the HOS

Hilltop Montessori School, Inc.

By: Michelle Scott Wilensky

(SEAI)

Its: Head of School

(Indicate: Superintendent etc.)

20161212000452300 12/12/2016 11:34:43 AM ESMTAROW
2/3

All facilities on Grantor:

Station to Station:

Loc 14208 to Loc 2000 approx 117361-001

CORPORATION NOTARY

STATE OF ALABAMA


COUNTY OF *Belle*

I, *Mary Jo White (Mary Jo White)*, a Notary Public in and for said County in said State, hereby certify that *Head of School* whose name as *Head of School* of Hilltop Montessori School, Inc. is signed to the foregoing instrument, and who is known to me, acknowledged before me on this day that, being informed the contents of this instrument, he/she, as such *Head of School*, and with full authority, executed the same voluntarily for and as the of said corporation.

Given under my hand and official seal, this the 31 day of *October*, 2016.

[SEAL]

Notary Public
My commission expires:

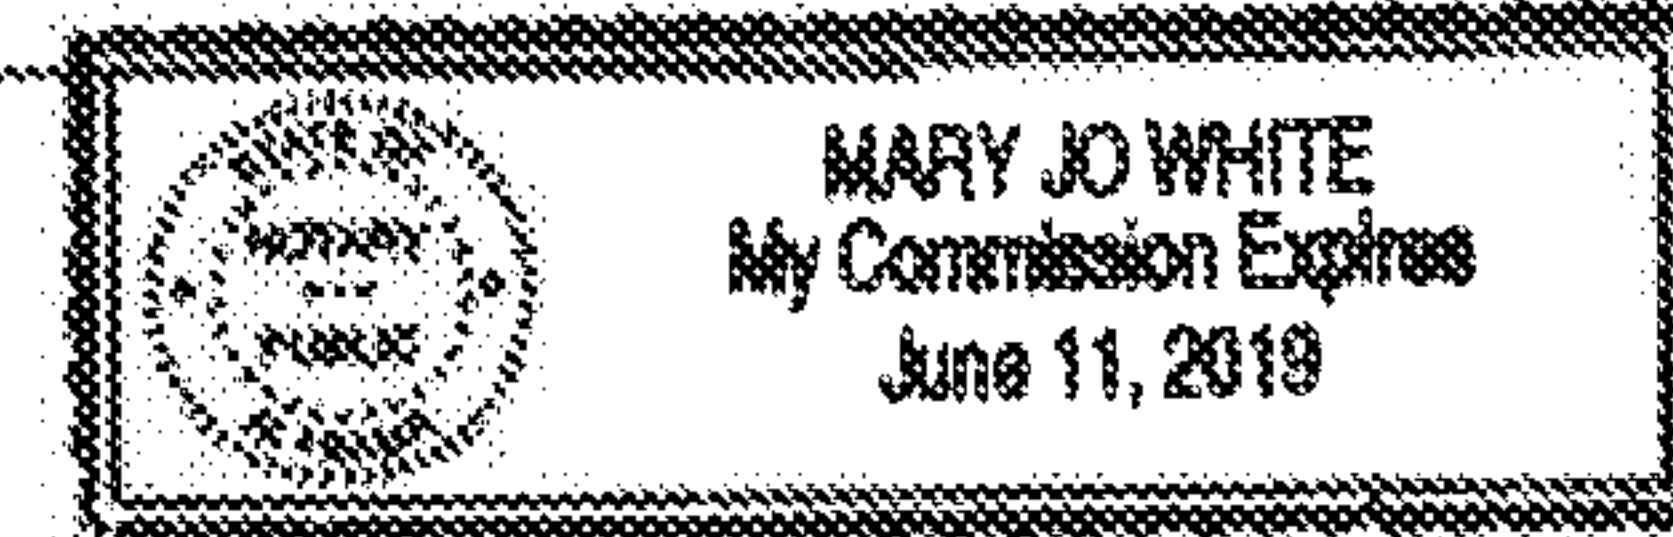

CORPORATION/PARTNERSHIP/LLC NOTARY

STATE OF ALABAMA

COUNTY OF *Belle*

I, *Mary Jo White (Mary Jo White)*, a Notary Public in and for said County in said State, hereby certify that *Head of School*, whose name as *Head of School*, acting in its capacity of *Head of School*, is signed to the foregoing instrument, and who is known to me, acknowledged before me on this day that, being informed of the contents of the instrument, he/she, as such *Head of School*, and with full authority, executed the same voluntarily, for and as the act of said *Head of School* (acting in such capacity as aforesaid).

Given under my hand and official seal this the _____ day of _____, 20_____.

[SEAL]

Notary Public
My commission expires:



SKETCH OF PROPOSED WORK - SIMPLIFIED W.E.

		Map Center:	Lat/Lon Center:	County:	Section	Township:	Range
Customer	Location			Shelby	3	19S	01W
HILTOP MONTESSORI SCHOOL GYM ADDITION	6 ABBOTT SQUARE	Created Svc Date 6/26/15	Callback Date 4/15/2016	Missall No.	WE #	A6170-06-AL16	
Region	District	Regnons	Created: 4/29/2016	Date Good Thru Date			
BIRMINGHAM							
Acquisition Agent SHANNON FLOYD	Date R/W Assigned 10/27/2016	Date R/W Cleared	X- 48116	Y- KA012222	Scale 1 inch = 106 feet	JETS Reference	

*Re: Agent 10.28.16
Date Assigned 10.27.16
Date Cleared 10.29.16
Parcel # 722396D-001
722396D-001*

LOC 2

- I. 300 KVA PADMT XFMER 34.5 KV
ST #5686879
- I. ELBOWS & ARR - RADIAL FEED
- I. TERMINATE CUST SVC WIRE
- I. CT METER/3 TERM SOCKET
- I. CUSTOMER TO FRAME & POUR PAD TO APCO
SPECIFICATIONS WITH ENH GND

LOC 1

- I. 5012 CCA POLE
- I. 3 PH PRI & NEU TANG 34.5 KV
- I. 50" 2 PH BKT
- I. 26" 1 PH BKT
- I. 1 SPOOL RACK
- I. TRI MT BKT 3 CO. 3 LA
- I. 3 PH PRI RISER SW #KA4059
- I. 300' #10 UTA PR
- I. ENH GND #6 CU

**CUSTOMER TO INSTALL (2) 5" CONDUIT TO POLE
FROM PADMOUNT XFMER WITH PULL STRING**

Voltage	Pri.	Sec.
34.5 KV	2771	480 V

NOTLINE INFO

Sub: DBL OAK MTN
Fdr #: 2
Bkr #: 48116
OCR # KA0322
800 VPR ST '651'

EMERGENCY

**20161212000452300
12/12/2016 11:34:43 AM
ESMTAROW 3/3**

Const. Completed By: _____ Date: _____