


# WOODDALE - FIRST SECTOR

A RESIDENTIAL SUBDIVISION  
Situated in the Southwest ¼ of the Northeast ¼,  
and a portion of the Southeast ¼ of Northeast ¼,  
Sec. 36, Twp 19 So., R. 3 N., Shelby County, Alabama

Scale: 1" = 100' Feb 15, 1972

Graphic Scale  
Coulter & Gay Engineering Company, Inc.  
Homewood, Alabama

## ACREAGE

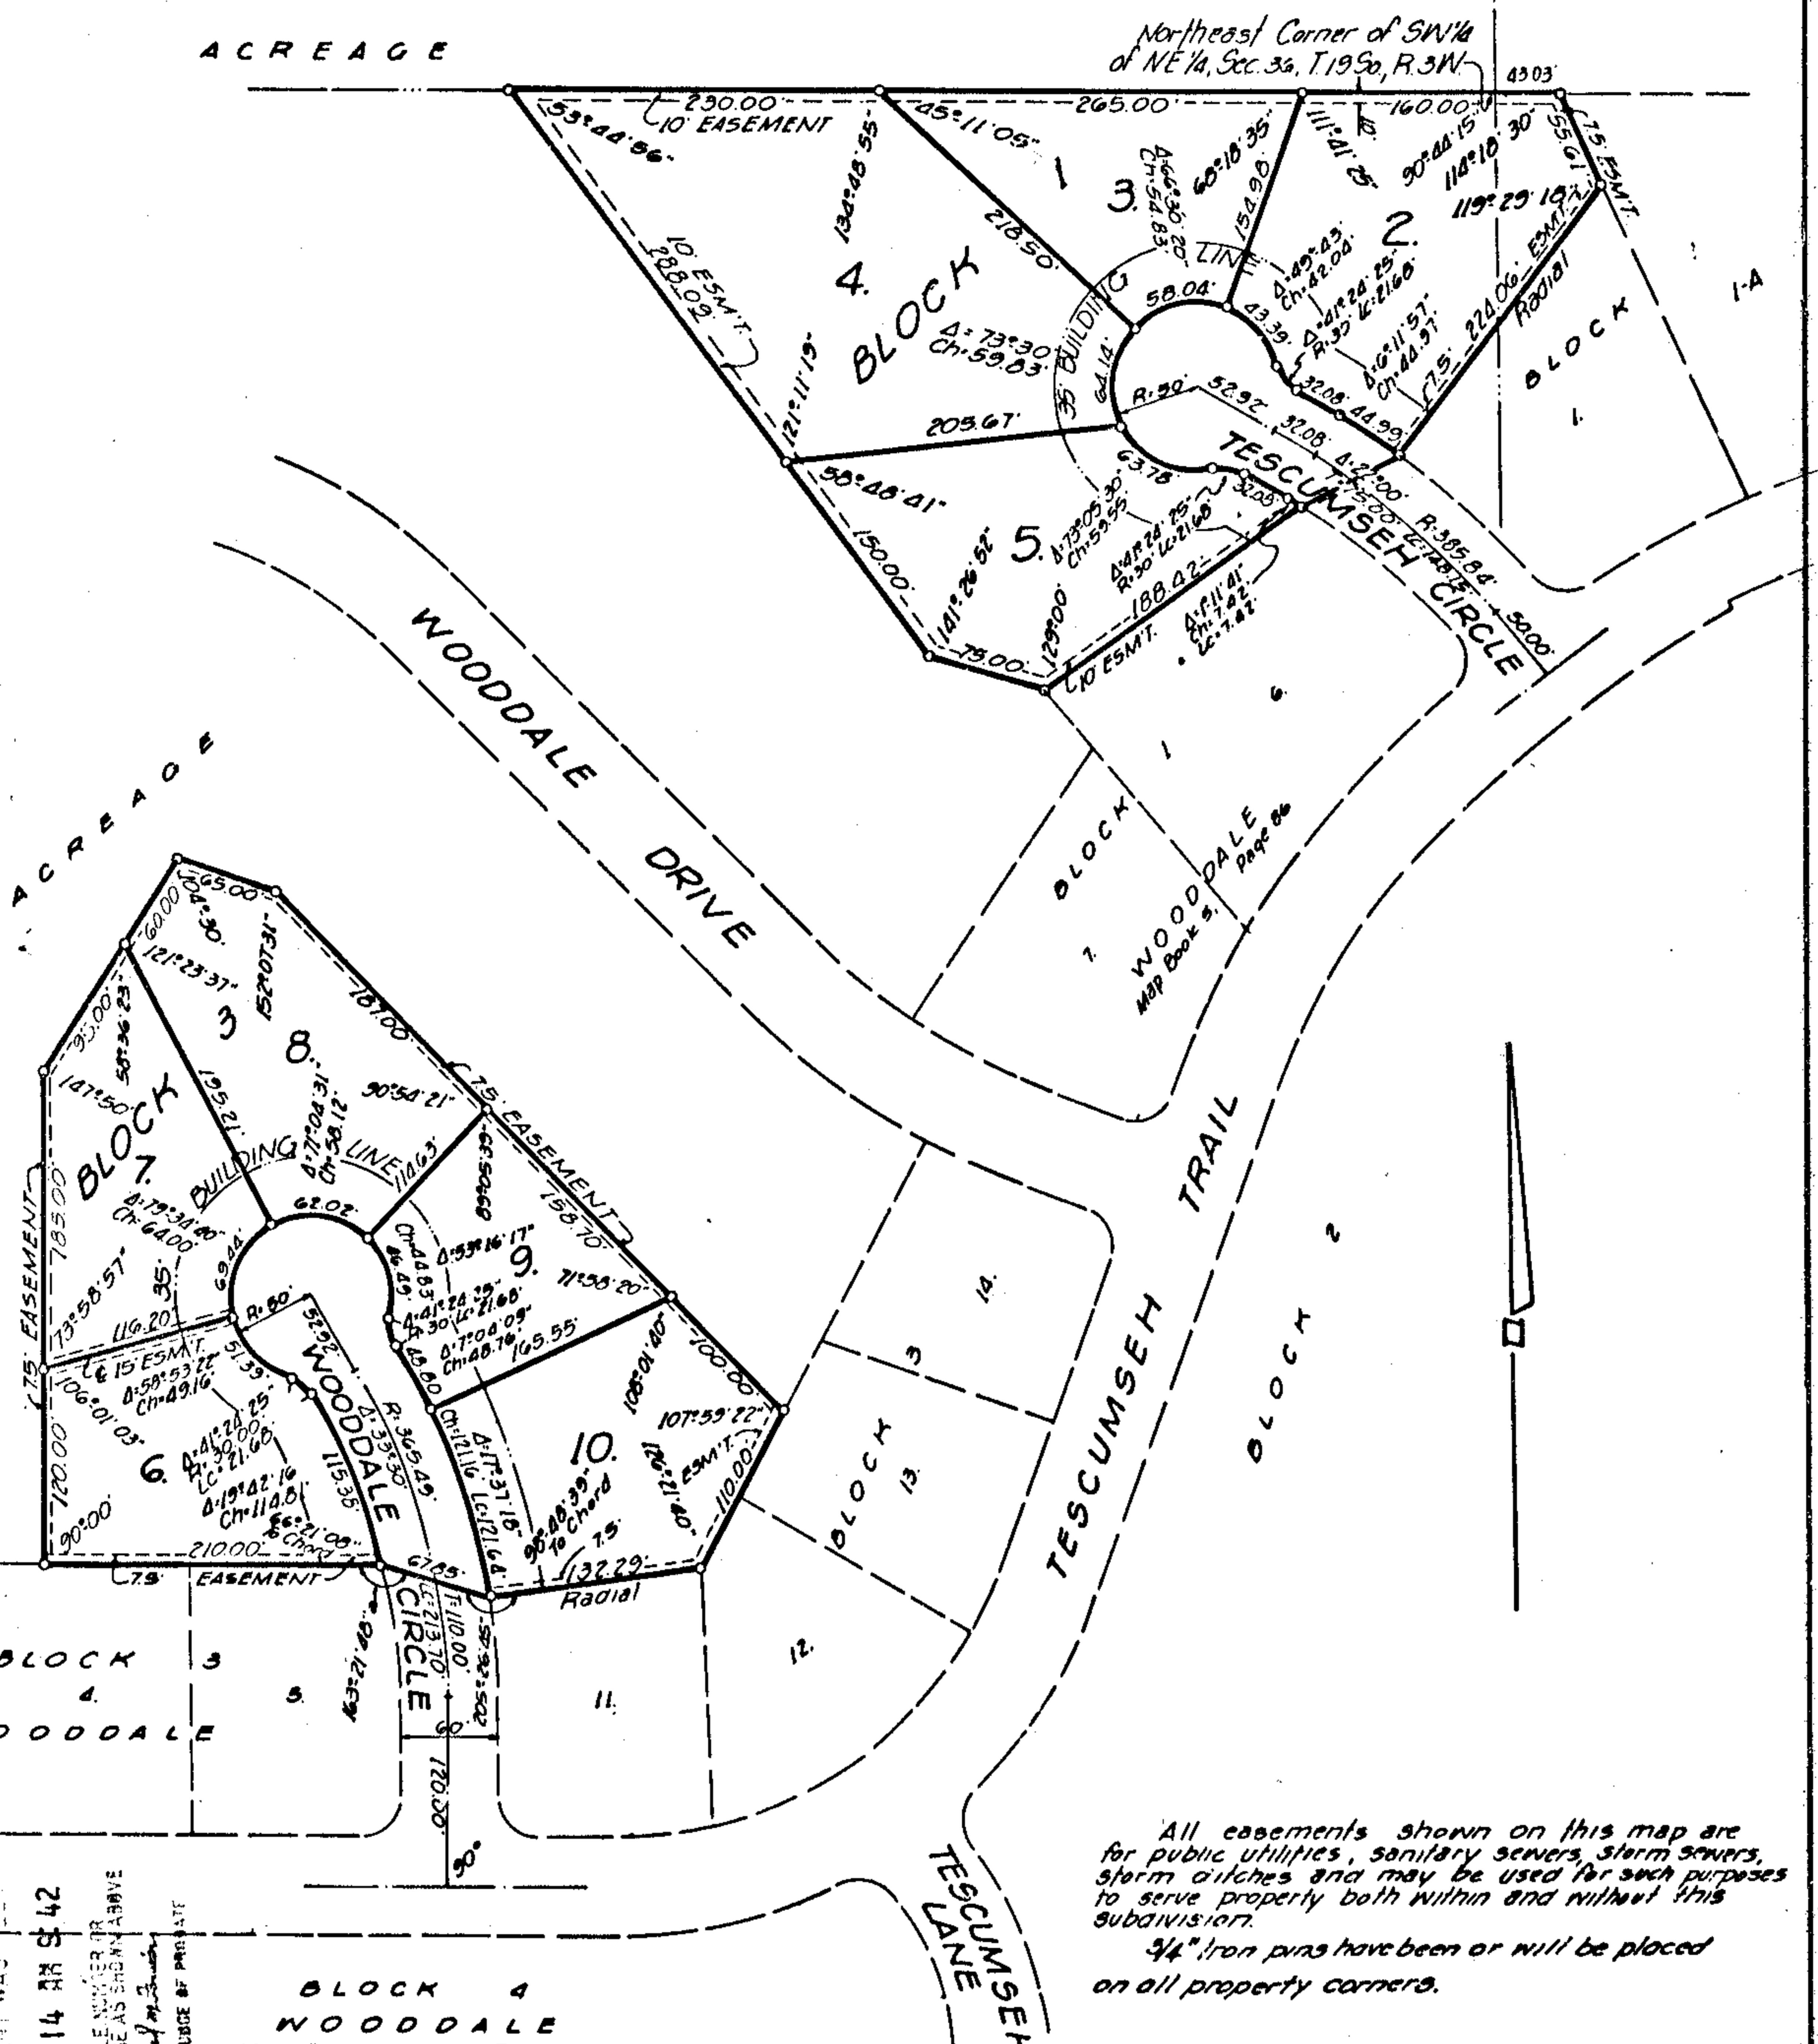

All easements shown on this map are for public utilities, sanitary sewers, storm sewers, storm drains and may be used for such purposes to serve property both within and without this subdivision.

44" iron pins have been or will be placed on all property corners.

Map Book 5 Page 91

PRINTERS — ROBERTS & SON, INC.  
MICROFILMING AND MICRO-REPRODUCTIONS  
PHONE 822-3122  
P. O. BOX 3822  
BIRMINGHAM, ALABAMA

STATE OF ALABAMA  
SHELBY COUNTY

We, the undersigned, A. C. Coulter, Jr., Civil Engineer and Surveyor and Fred McDaniel and Carlos Johnson, Owners, do hereby certify that this is a true and correct map or plat of a survey made by A. C. Coulter, Jr., Civil Engineer and Surveyor of the aforesaid property showing the streets, avenues, or other public ways and giving the name and width of each street and avenue and the number and dimensions of each lot and block and showing the relation of the lands so platted to the Government Survey of the Southwest Quarter of the Northeast Quarter and a portion of the Southeast Quarter of the Northeast Quarter of Section 36, Township 19 South, Range 3 West, Shelby County, Alabama. Said owners also certify that they are the owners of said lands and that the same are not subject to any mortgage.

In witness whereof said surveyor has set his name and seal and Fred McDaniel, and Carlos Johnson, Owners, have executed these presents this \_\_\_\_\_ day of \_\_\_\_\_, 1972.

COULTER AND GAY ENGINEERING COMPANY, INC.  
BY: A. C. Coulter, Jr. No. 1967

Fred McDaniel  
Fred McDaniel

Carlos Johnson  
Carlos Johnson

STATE OF ALABAMA  
SHELBY COUNTY

I, Laura E. Clark, Notary Public in and for said County and State hereby certify that A. C. Coulter, Jr., Civil Engineer and Surveyor, and Fred McDaniel and Carlos Johnson, as Owners, whose names are signed to the foregoing certificate and who are known to me, acknowledged before me on this date that being duly informed of the contents of said certificate, they executed the same voluntarily on the day the same bears date.

Given under my hand and seal this the 14th day of April, 1972.

Laura E. Clark  
Notary Public

IT IS RECEIVED BY the Shelby County Commission that the assent of this body be, and the same hereby is given to the dedication of streets, alleys, and public grounds as shown on plat or map of "Wooddale First Sector", which said plat or map is certified to have been made by A. C. Coulter, Jr., as surveyor, at the instance of Fred McDaniel and Carlos Johnson, Owners, and has been exhibited to this Board, said plat or map being further identified by a recital of the approval of this Board signed by \_\_\_\_\_, County Clerk, of even date herewith.

SHELBY PLANNING COMMISSION BY: W. P. Young, SHELBY COUNTY ENGINEER: Jones L. Ray Jr.  
W. P. Young 4/13/72  
T. H. King, Sanitation Officer, Shelby County Health Dept.