


1976102600102950 1/1 \$ 00
 Shelby Cnty Judge of Probate, AL
 10/26/1976 12:00:00AM FILED/CERT

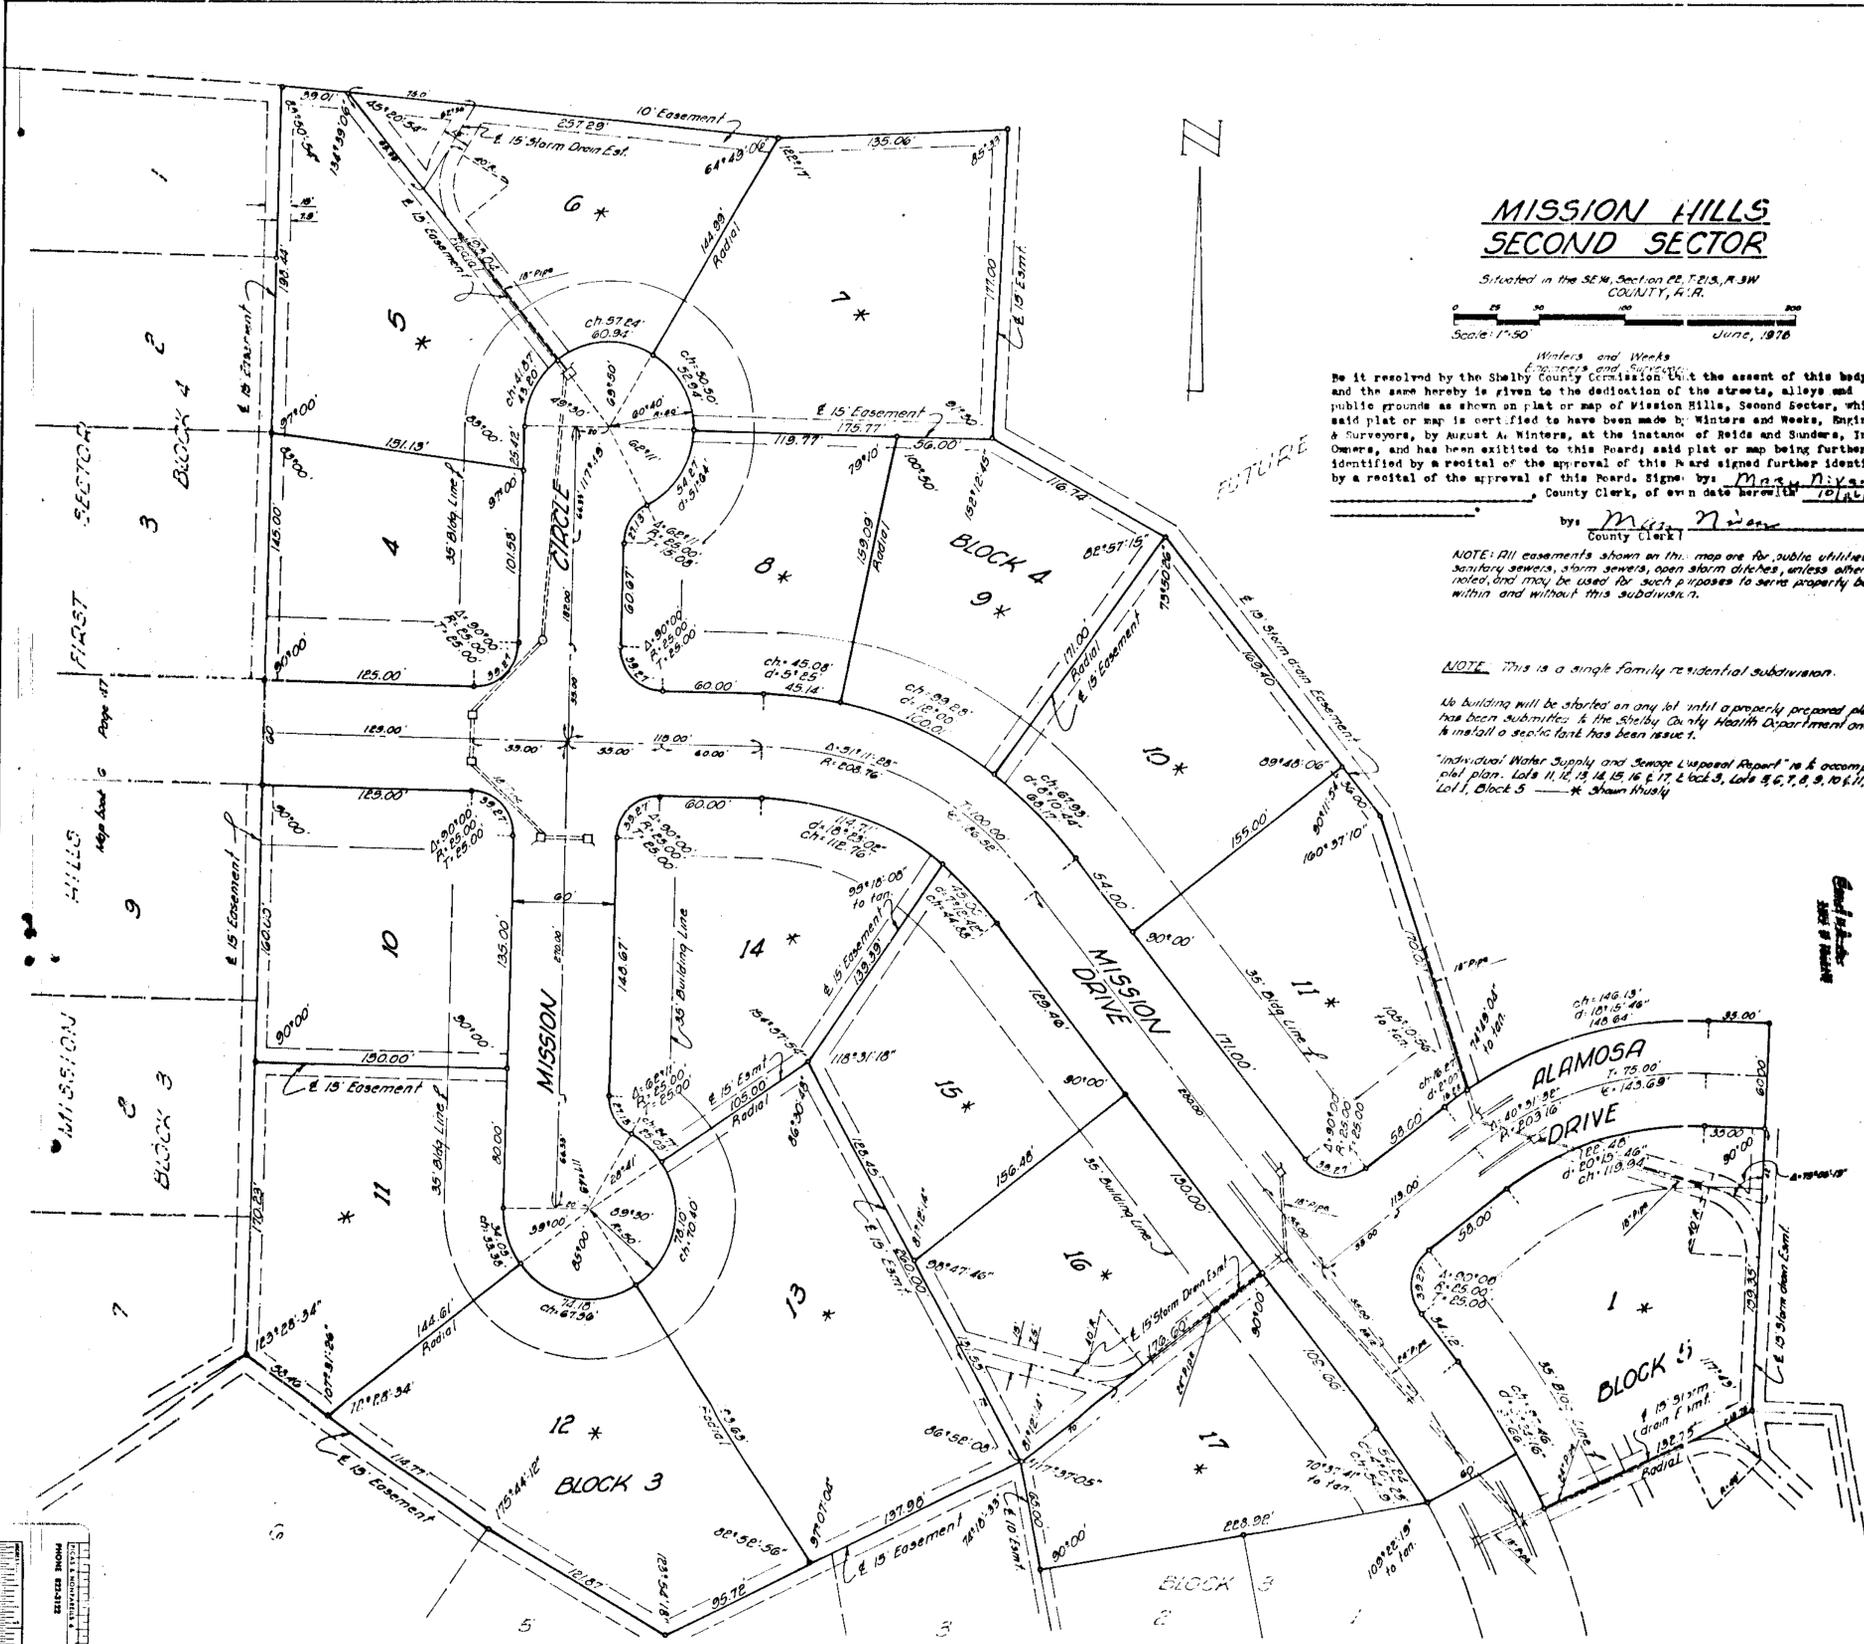

**MISSION HILLS
 SECOND SECTOR**

Situated in the SE 1/4, Section 22, T 21 S, R 3 W
 COUNTY, ALA.

Scale: 1"=50' June, 1976

Be it resolved by the Shelby County Commission that the assent of this body be, and the same hereby is given to the dedication of the streets, alleys and public grounds as shown on plat or map of Mission Hills, Second Sector, which said plat or map is certified to have been made by Winters and Weeks, Engineers & Surveyors, by August A. Winters, at the instance of Reids and Sanders, Inc., Owners, and has been exhibited to this Board; said plat or map being further identified by a recital of the approval of this Board, signed by Miss M. J. ... County Clerk, of even date herewith.

NOTE: All easements shown on this map are for public utilities, sanitary sewers, storm sewers, open storm ditches, unless otherwise noted, and may be used for such purposes to serve property both within and without this subdivision.

NOTE: This is a single family residential subdivision.

No building will be started on any lot until a properly prepared plat plan has been submitted to the Shelby County Health Department and a permit to install a septic tank has been issued.

Individual Water Supply and Sewage Disposal Plans to accompany the plat plan. Lots 11, 12, 13, 14, 15, 16 & 17, & Lots 9, 6, 7, 8, 9, 10 & 11, Block 4, Lot 1, Block 5 - * Show Husky

ROBERTS & SON, INC.
 ENGINEERS AND SURVEYORS
 100 N. 10th St.
 Birmingham, Alabama 35203

STATE OF ALABAMA
 SHELBY COUNTY

We, the undersigned, August A. Winters, for Winters & Weeks, Engineers and Surveyors, and Calvin Reid as President of Reids and Sanders, Inc., Whose body certify the foregoing to be a true and correct map or plat of the property shown hereon, showing the streets, alleys and other public ways and giving the number and dimensions of each lot and block and the location and width of each street and that iron pipe and to the government survey of Section 22, Township 21 S., Range 3 W., of the Centerville Principal Meridian in Shelby County, Alabama.

IN WITNESS WHEREOF we have hereunto set our hands this _____ day of _____, 1976.

by August A. Winters

by Calvin Reid

STATE OF ALABAMA
 SHELBY COUNTY

I, the undersigned, a Notary Public in and for said County and State, hereby certify that August A. Winters and Calvin Reid, as herein are stated in the foregoing certificate, are duly qualified to do so, and that they are duly qualified to do so, with full authority for and as the act of same.

BEFORE ME BY ME AND I on this the 10th day of June, 1976.

APPROVED: James L. Ray Jr. 10/21/76

Cardinal Thompson

ATTEST: W. Paul Young 10-21-76

E. J. ...

Map Book 6 Page 114