00 - 0048 - 801

		6010	. 0170-00-0048-		
	STATE OF Alekane) Mike Fogle Alabaster District Sub. 123/		399807		
	KNOW ALL MEN BY THESE PRESENTS, that the unders	igned,			
	We Michael R. Forke and				
	10 april				
	for and in consideration of the sum of One and No/100 Dollars (\$1.00), to us in hand paid by Alabama Power Company, a corporation, the receipt				
	whereof is acknowledged, do hereby grant to said Ala	bama Pow	er Company,		
	its successors and assigns, the right to construct, install,	operate	and maintain,		
	and the right to permit other corporations and persons to co	nstruct,	install,		
	operate and maintain, along a route to be selected by the gr	antee, (generally shown		
	crosshatched on the attached drawing) its successors and ass	igns, al	l conduits,		
racr	cables, transclosures and other appliances and facilities us	eful or	necessary in		
つ	connection therewith, for the underground transmission and d	istribut	ion of electric		

A parcel of land located in the NW4 of NE4 of Section 13, Township 21 south, Range 3 west, more particularly described as follows: From the NW corner of the NW4 of When NW4 of the NE4 of Section 13, Township 21 south, Range 3 west, run easterly along the North line of said $\frac{1}{4}$ Section 411.96 feet to the point of beginning of land herein described; thence turn right an angle of 90 degrees 53 minutes and run southerly 522.45 feet more or less to a point on the Northerly right of way of Shelby County Highway No. 26; thence run Northeasterly along said right of way 930.0 feet more or less to a point on the intersection of said right of way and the North line of said $\frac{1}{4}$ - $\frac{1}{4}$ Section; thence run Westerly along the North line of said $\frac{1}{4}$ - $\frac{1}{4}$ section 736.85 feet to point of beginning.

power and for underground communication service, upon, under and across the following


Shelby

County, Alabama:

197904300000052120 1/4 \$.00 Shelby Cnty Judge of Probate, AL 04/30/1979 12:00:00AM FILED/CERT

SUBDIVISION

S described land situated in

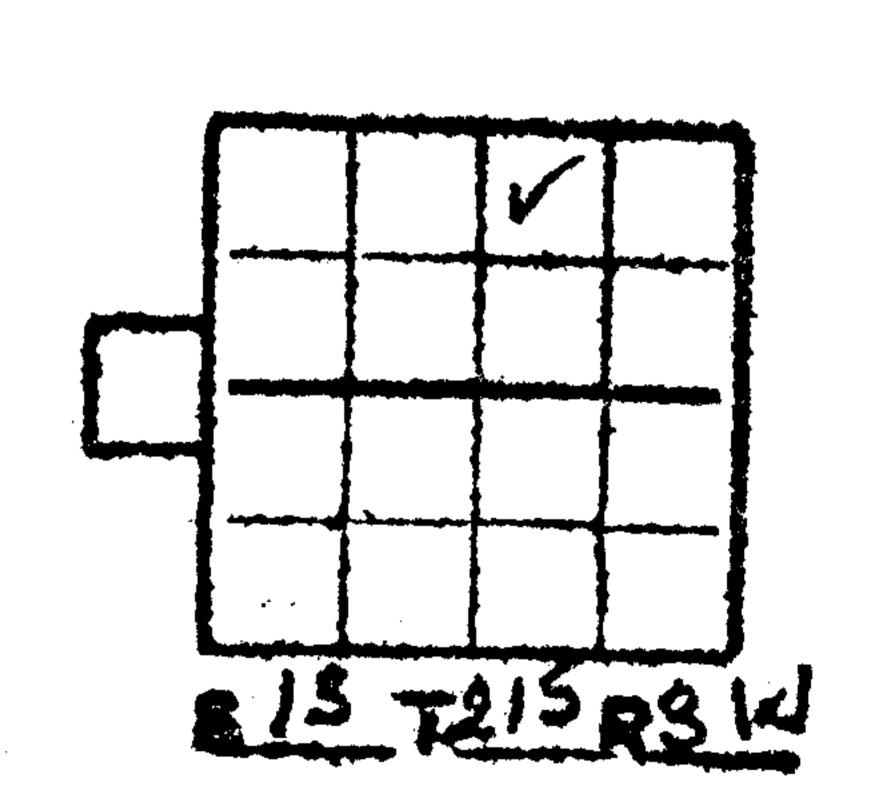


Together with all the rights and privileges necessary or convenient for the full enjoyment or use thereof, including the right of ingress and egress to and from said facilities and the right to excavate for installation, replacement, repair and removal thereof; and also the right to cut and keep clear all trees, underbrush, shrubbery, roots and other growth, and to keep clear any and all obstructions or obstacles of whatever character on, under or above said facilities.

en en la companya de la comp

TO HAVE AND TO HOLD the same to the said Company, its successors and assigns, forever.

IN WITNESS WHEREOF, we have hereunto set our hands and seals. this the 18th day of April , 19<u>79</u>.

WITNESS:	
	Mulael R. Loghe (Seal)
	Piline Toll (Seal)

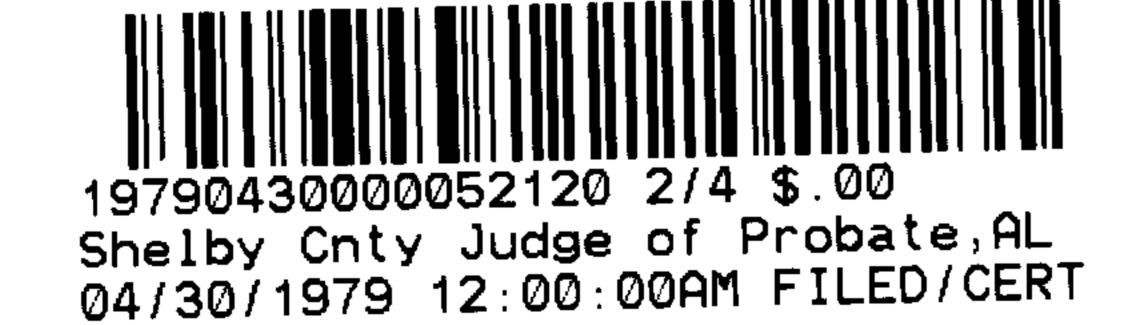

STATE OF MANAGEMENT

COUNTY OF Shelling)
I, Fobert F Weaver, a Notary Public, in and
for said County in said State, hereby certify that Michael R. Fools
and Wife JOANNE Fogle
whose name Same signed to the foregoing instrument and who
cnown to me, acknowledged before me on this day that being informed of the
contents of the instrument Zhan executed the same voluntarily, on the
lay the same bears date.
Given under my hand and official seal, this the 18 th
afrul , 19 77.
Reduct 2 1912avet.
Molary Palalue - State at Lingin.

19790430000052120 3/4 \$.00 Shelby Cnty Judge of Probate, AL 04/30/1979 12:00:00AM FILED/CERT

Shelby Cnty Judge of Probate, AL 04/30/1979 12:00:00AM FILED/CERT

÷ 1.2315 **

ALABAMA POWER COMPANY

WE NO. 0110 10 15 501 DIVISION TIEM ... MAN SKETCH OF PROPOSED WORK TOWN ALARASTER DISTRICT ALABASTER DRAWN BY ()5:115 DATE 1-29-79 FT PER INCH SECT. 13 TOWNSHIP 21-5 RANSE E-W MAP REFERENCE 75018- SH. 57 NTS DEIVERNITY ST. H.P. WIZKWHT. FOGLE

25. H.P. WIZKWHT. FOGLE

25.00

25.00

25.00 FR. FLICK: 2.61% R-8"HELIX, 5/8 RD. , 5/6 STR PROPOSED TENNIS COURT R-25 KVA CSP 7.2 KV- 120/240 V. 3508 PRES. LOAD: 20.9 kVA / 5-25 KVA DFPM 7.2 KV-120/240 V. PROPOSED LOAD : 20.9 KVA R-8 HELIX, 5/8 RD., 5/6 STR. $R - 40^{\frac{5}{2}}$ EST. MIN. KWU: 46,000 EST. ANN. KEV.: \$1424.65 S.C. HWY. 26 TO A.A. H.DY. 119 -TO CCD HWY 31 #4 ACSR

PAGE NOTES:

(C)

B00K


1. CUITOMER TO OFEN 48" TRENCH AND BACKFILL FROM PIEER POLE TO PAD-MOUNT TRANSFORMER. CUSTOMER WILL ALSO DIG 36" TRENCH AND BACKFILL FOR SERVICE TO HOUSE.

2. CUSTOMER WILL PROVIDE A MINIMUM OF 3" DIRECT BURIAL COMDUIT UNDER ALL PAVED AREAS.

3. THE FIRST 6" OF BACKFILL MUST BE SELECT BACKFILL FREE OF ROCKS AND STICKS.

4 CUSTOMERS OWNS LARGE SECTION OF LAND AND BE THE WILL ONLY CUSTOMER SERVED FROM THIS TUCCIN - CAT TRANSFORMER

CONNECTED	DAD
1. LIGHTING	4050 Winner
1.05 × 1800	1870 WATT!
2. RANGE	8000 was
3. WATER HEATER	4500 win
4. DRYER	4500 whi
5. 3T. H.P.	4400 (1.17)
Aux. HT.	1200000410
6. 21/2 T. H.P.	4000 WAT
AUX. HT.	10000 mil
TOTAL	53340 w.a

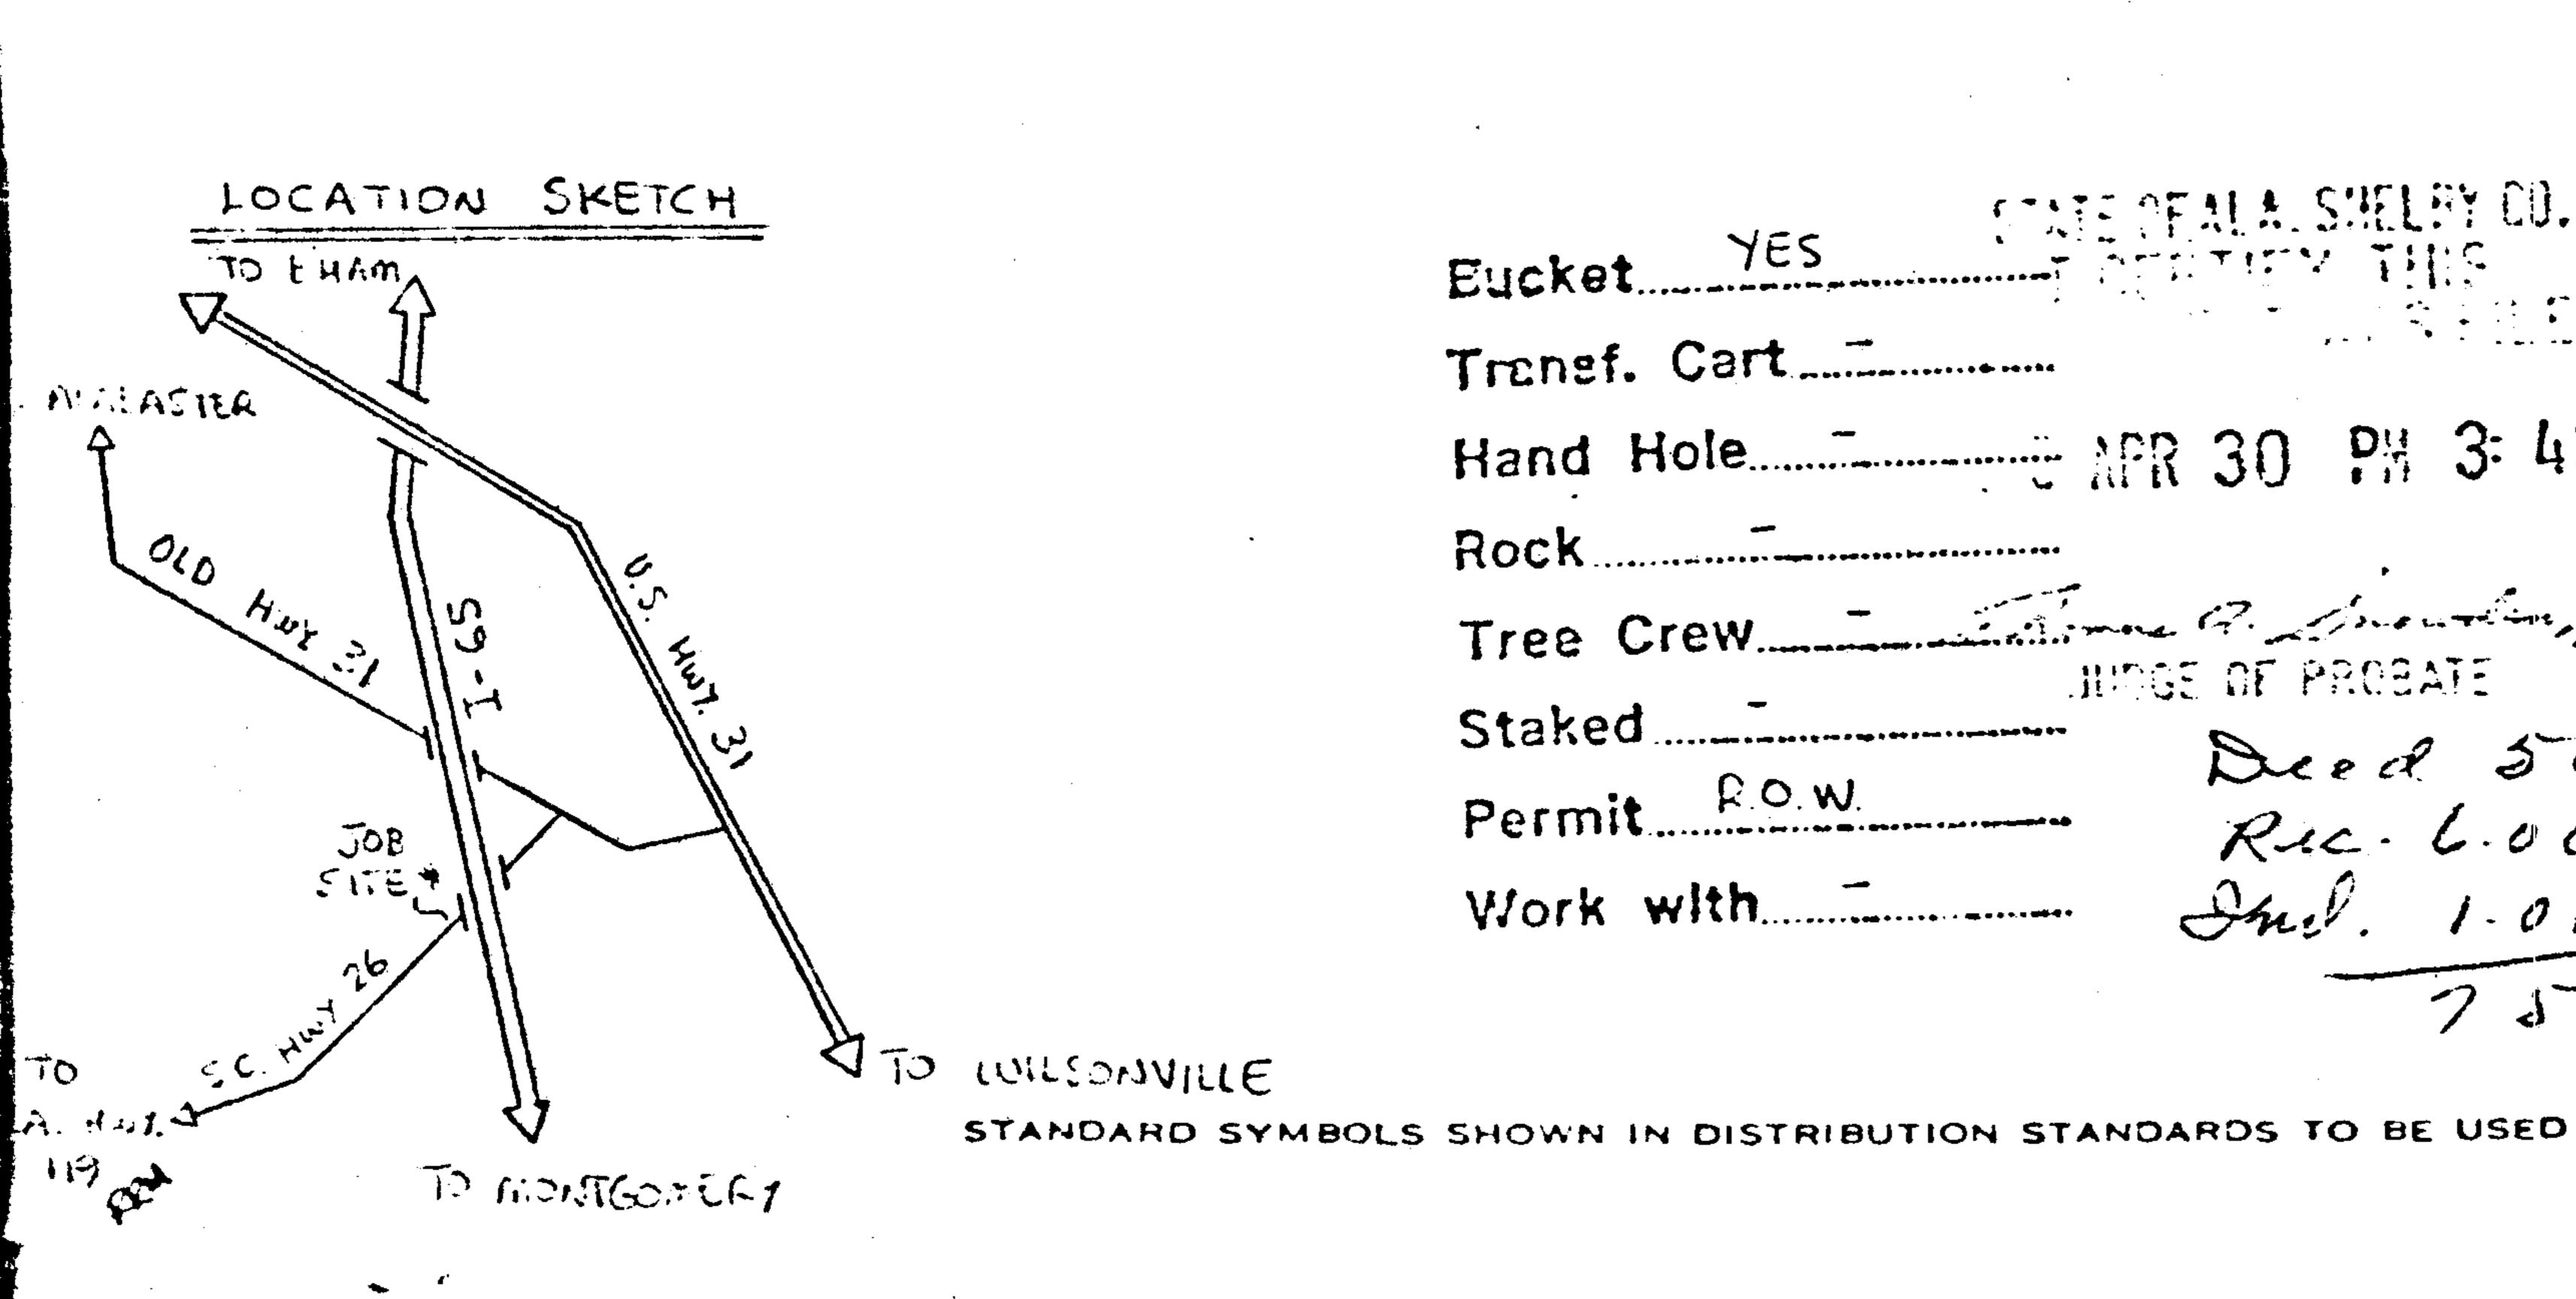

Eucket YES STELLY CO. Trenef. Cart..... HINGE OF PROBATE Staked Deed 50 Permit Row.

1#4 ACSR 7.2kv

TO ALABASTER DIS. SUR

X5129

SKETCH

TIE WIT LONGVIE