


ACREAGE

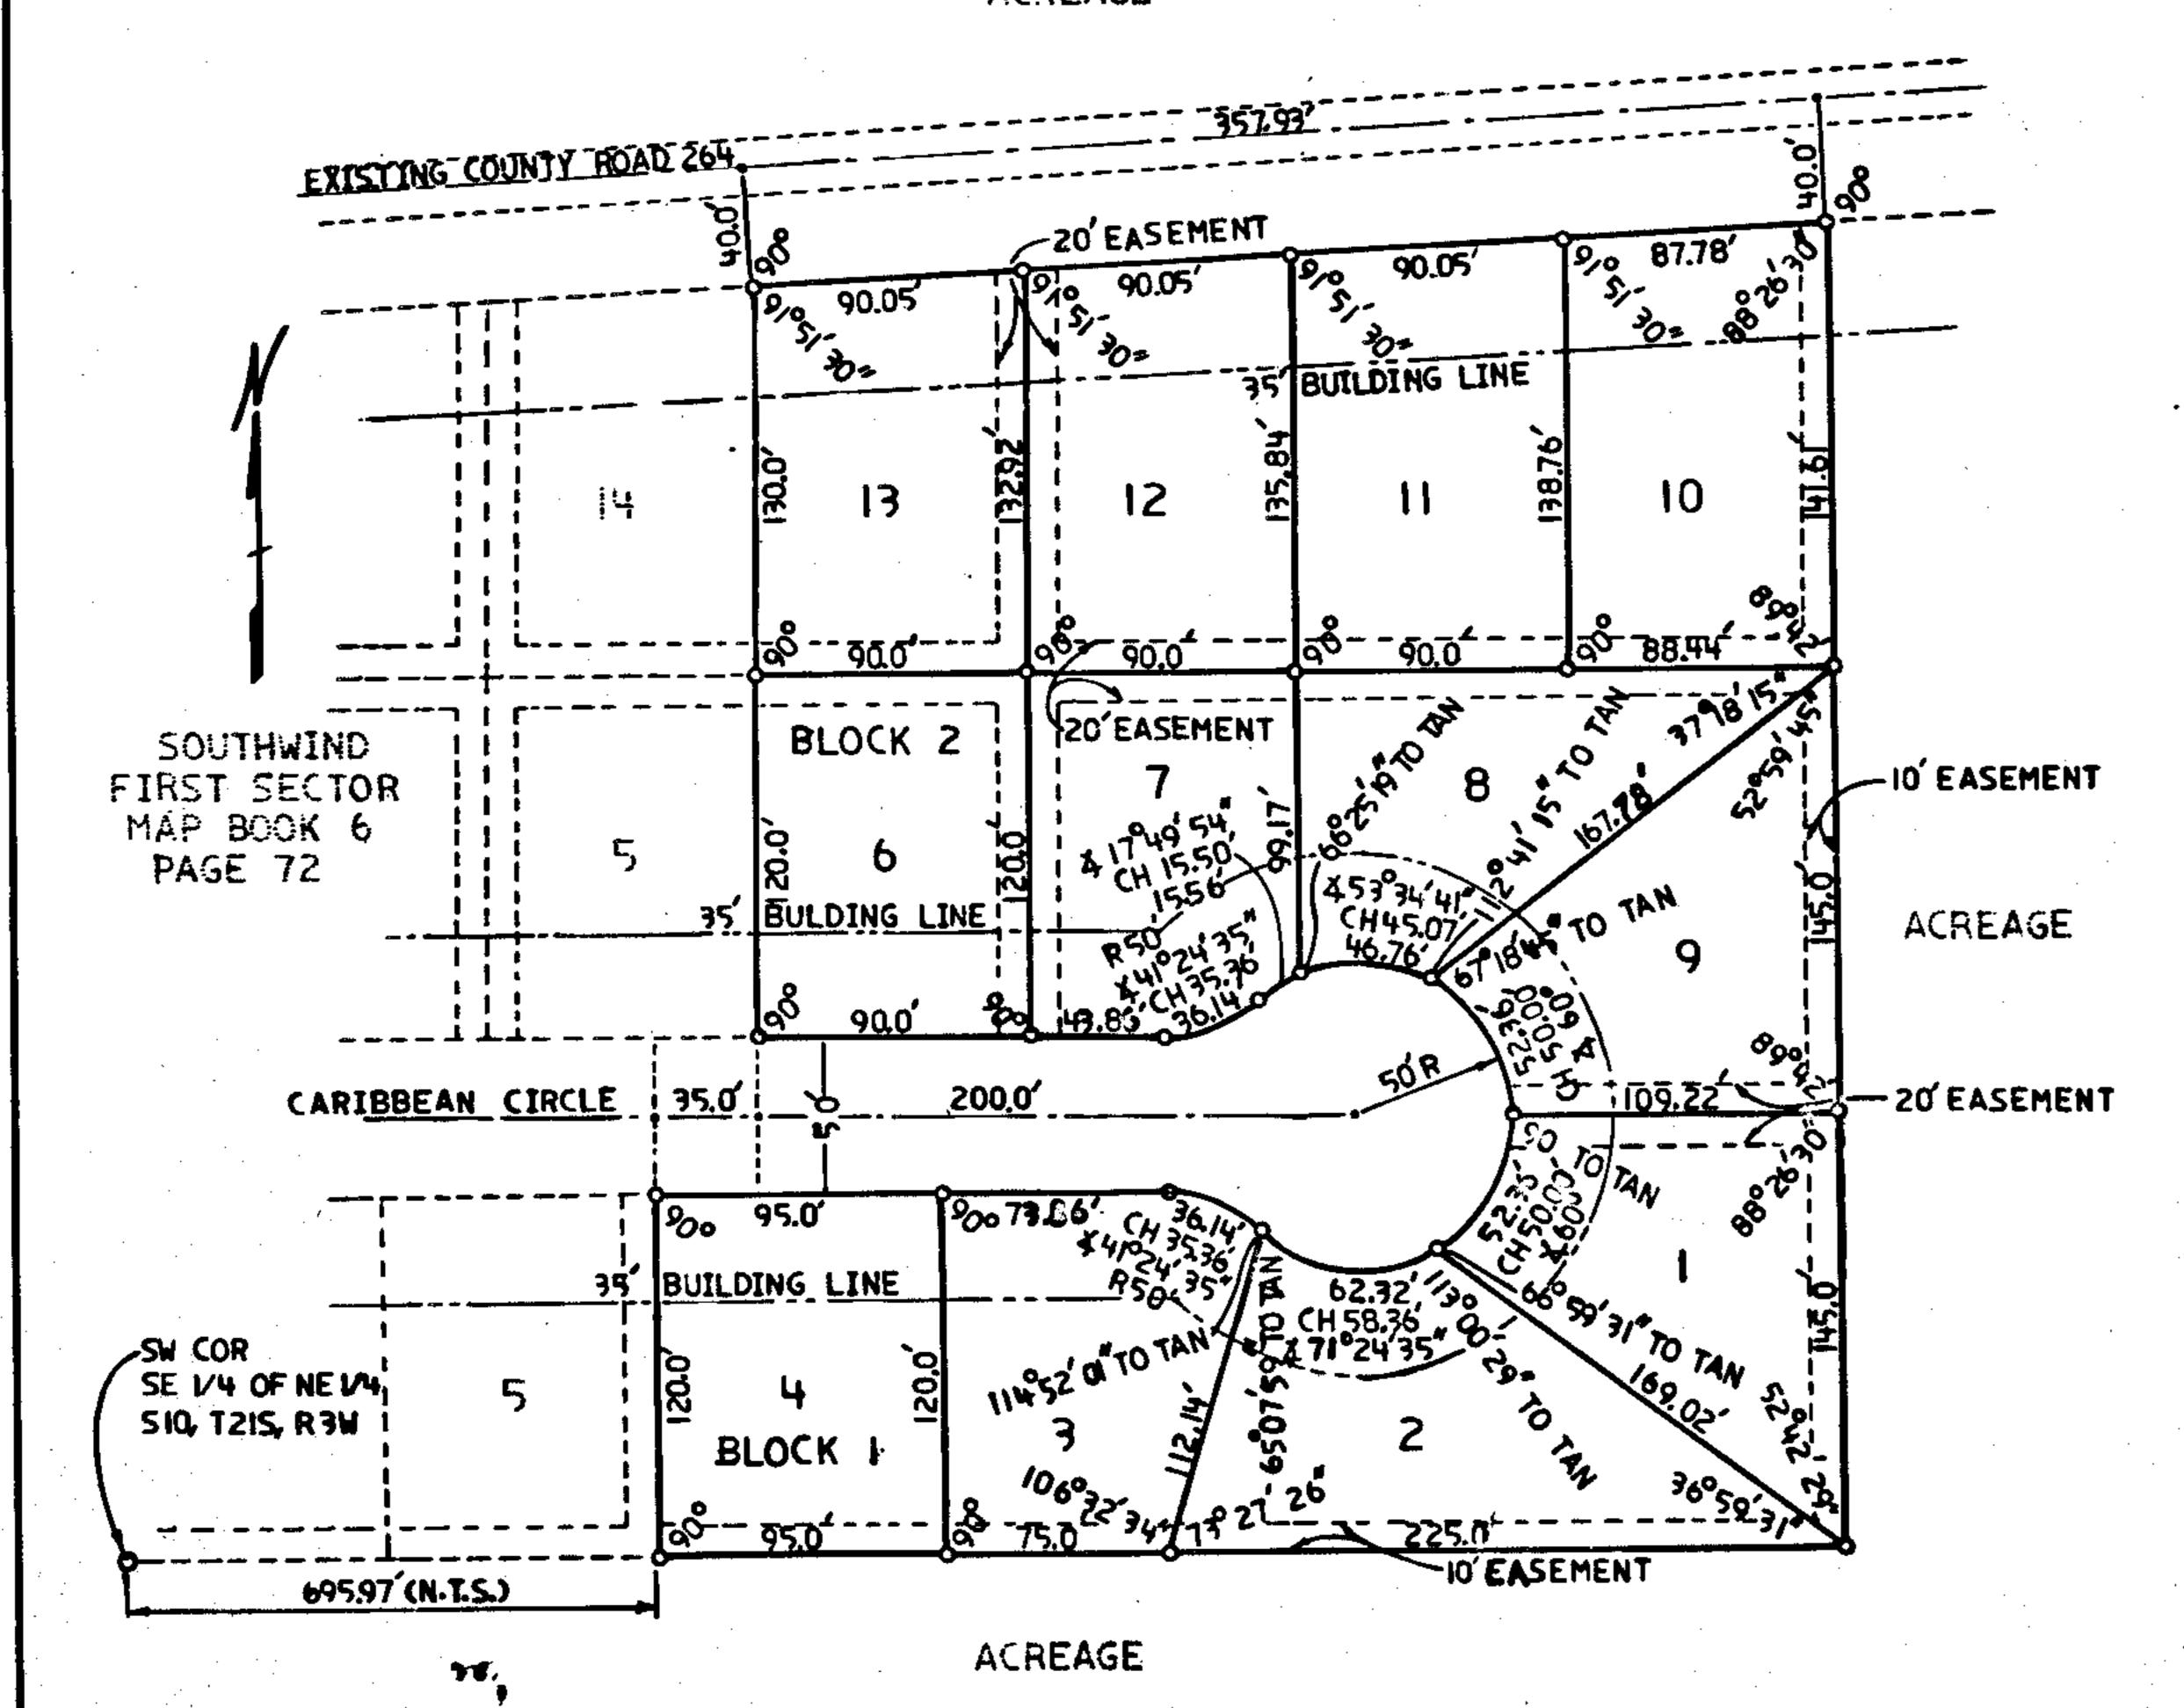

NOTE: ALL EASEMENTS SHOWN ON THIS PLAT OR MAP ARE FOR PUBLIC UTILITIES,

SANITARY SEWERS, STORM SEWERS, STORM DITCHES AND MAY BE USED FOR SUCH

PURPOSES TO SERVE PROPERTY BOTH WITHIN AND WITHOUT THIS SUBDIVISION.

APPROVED BY:
ALABASTER PLANNING COMMISSION

BY: Thomas M. alan, - Inspector

for Comm.

SHELBY COUNTY HEALTH DEPARTMENT

5-14-83

WALINGTON DEVELOPERS, INC.

ADDITION TO SOUTHWIND SUEIDIVISION FIRST SECTOR

SITUATED IN THE SE 1/4 OF NE 1/4 OF SECTION 10, TOWNSHIP 215, RANGE 3W SHELBY COUNTY ALLABAMA

50' 0 25 50 100 150
GRAPHIC SCALE

SCALE: 1-50 APRIL 1983 WAYNE P. WALTON ALABAMA P. E. 5179

STATE OF ALABAMA
SHELBY COUNTY

WE, THE UNDERSIGNED, LEWIS.M. ARMSTRONG, LAND SURVEYOR, AND WAYNE R WALTON, PRESIDENT OF WALINGTON DEVELOPERS, INC. AS OWNERS, HEREBY CERTIFY THAT THIS PLAT OR MAP WAS MADE PURSUANT TO A SURVEY MADE BY SAID SURVEYOR AND THAT SAID SURVEY AND THIS PLAT OR MAP WAS MADE AT THE INSTANCE OF SAID OWNER: THAT THIS PLAT OR MAP IS A TRUE AND CORRECT MAP OF LANDS SHOWN THEREON AND KNOWN OR TO BE KNOWN AS WALINGTON DEVELOPERS, INC. ADDITION TO SOUTHWIND SUBDIVISION, FIRST SECTOR, SHOWING THE SUBDIVISIONS AS IT IS PROPOSED TO DIVIDE SAID LANDS, GIVING THE LENGTH AND BEARINGS OF THE BOUNDARIES OF EACH LOT AND ITS NUMBER, SHOWING THE STREETS, ALLEYS AND PUBLIC GROUNDS, GIVING THE BEARINGS, LENGTH, WIDTH. AND NAME OF EACH STREET AS WELL AS THE NUMBER OF EACH LOT AND BLOCK AND SHOWING THE RELATION OF THE LANDS TO THE GOVERNMENT SURVEY OF SECTION 10, TOWNSHIP 21 SOUTH, RANGE 3 WEST; AND THAT IRON PINS HAVE BEEN INSTALLED AT ALL LOT CORNERS AND CURVE POINTS AS SHOWN AND DESIGNATE BY SMALL OPEN CIRCLES ON SAID PLAT OR MAR OWNER ALSO DEDICATES STREETS, ALLEYS AND PUBLIC GROUNDS AS SHOWN BY SAID PLAT OR MAR. THE UNDERSIGNED CERTIFY THAT THEY HAVE FULL AUTHORITY TO EXECUTE THIS INSTRUMENT AND MAR.

IN WITNESS WHEREOF WE HAVE HEREUNTO SET OUR HANDS THIS & DAY OF Queust 1983.

LEWIS M. ARMSTRONG, SURVEYOR

WALINGTON DEVELOPERS, INC., OWNER

BY: Lewis M. ARMSTRONG, REG. NO. 2201

BY: Mayne S. Nalton WAYNE P. WALTON, PRESIDENT

STATE OF ALABAMA
JEFFERSON COUNTY

I, THE UNDERSIGNED, A NOTARY PUBLIC IN AND FOR SAID COUNTY AND STATE, DO HEREBY CERTIFY THAT LEWIS M. ARMSTRONG AND WAYNE P. WALTON, AS NAMES ARE SIGNED TO THE FOREGOING CERTIFICATE AND WHO ARE KNOWN TO ME, ACKNOWLEDGED BEFORE ME ON THIS DATE THAT AFTER HAVING BEEN DULY INFORMED OF THE CONTENTS OF SAID CERTIFICATE, THEY EXECUTED THE SAME VOLUNTARILY AS SUCH INDIVIDUALS WITH FULL AUTHORITY FOR AND AS THE ACT OF SAME.

GIVEN UNDER MY HAND AND SEAL THIS 8th DAY OF Queut 1983.

Charles B. Bernhard III

APPROVED: SA L'E Rubin

ATTEST: Kennely Many

PROBERTS & SON, INC.

PRINTERS — SOOKBINDERS — LITHOGRAPHERS SEMINGHAM ALABAMA
BICROFILMING AND MICRO-REPRODUCTIONS

Br. Suny Holly

0826000160140 1/1 \$.00 by Cnty Judge of Probate, AL 6/1983 12:00:00AM FILED/CFRT