MAP BOCK 9 PROE 05 A RESURVEY OF


LOTS 14,15,16 \$17, HEATHERMOOD 2 SECTOR

(RECORDED IN NIAP BOOK 8, PAGE 28) SITUATED IN THE SIZOFTHE NEW SECTION 9, TOWNSHIP 19 SOUTH, RANGE 2 WEST SHELBY COUNTY, ALABAMA

SCALE: 1"=60'

MAY, 1984

WALTER SCHOEL ENGINEERING COMPANY

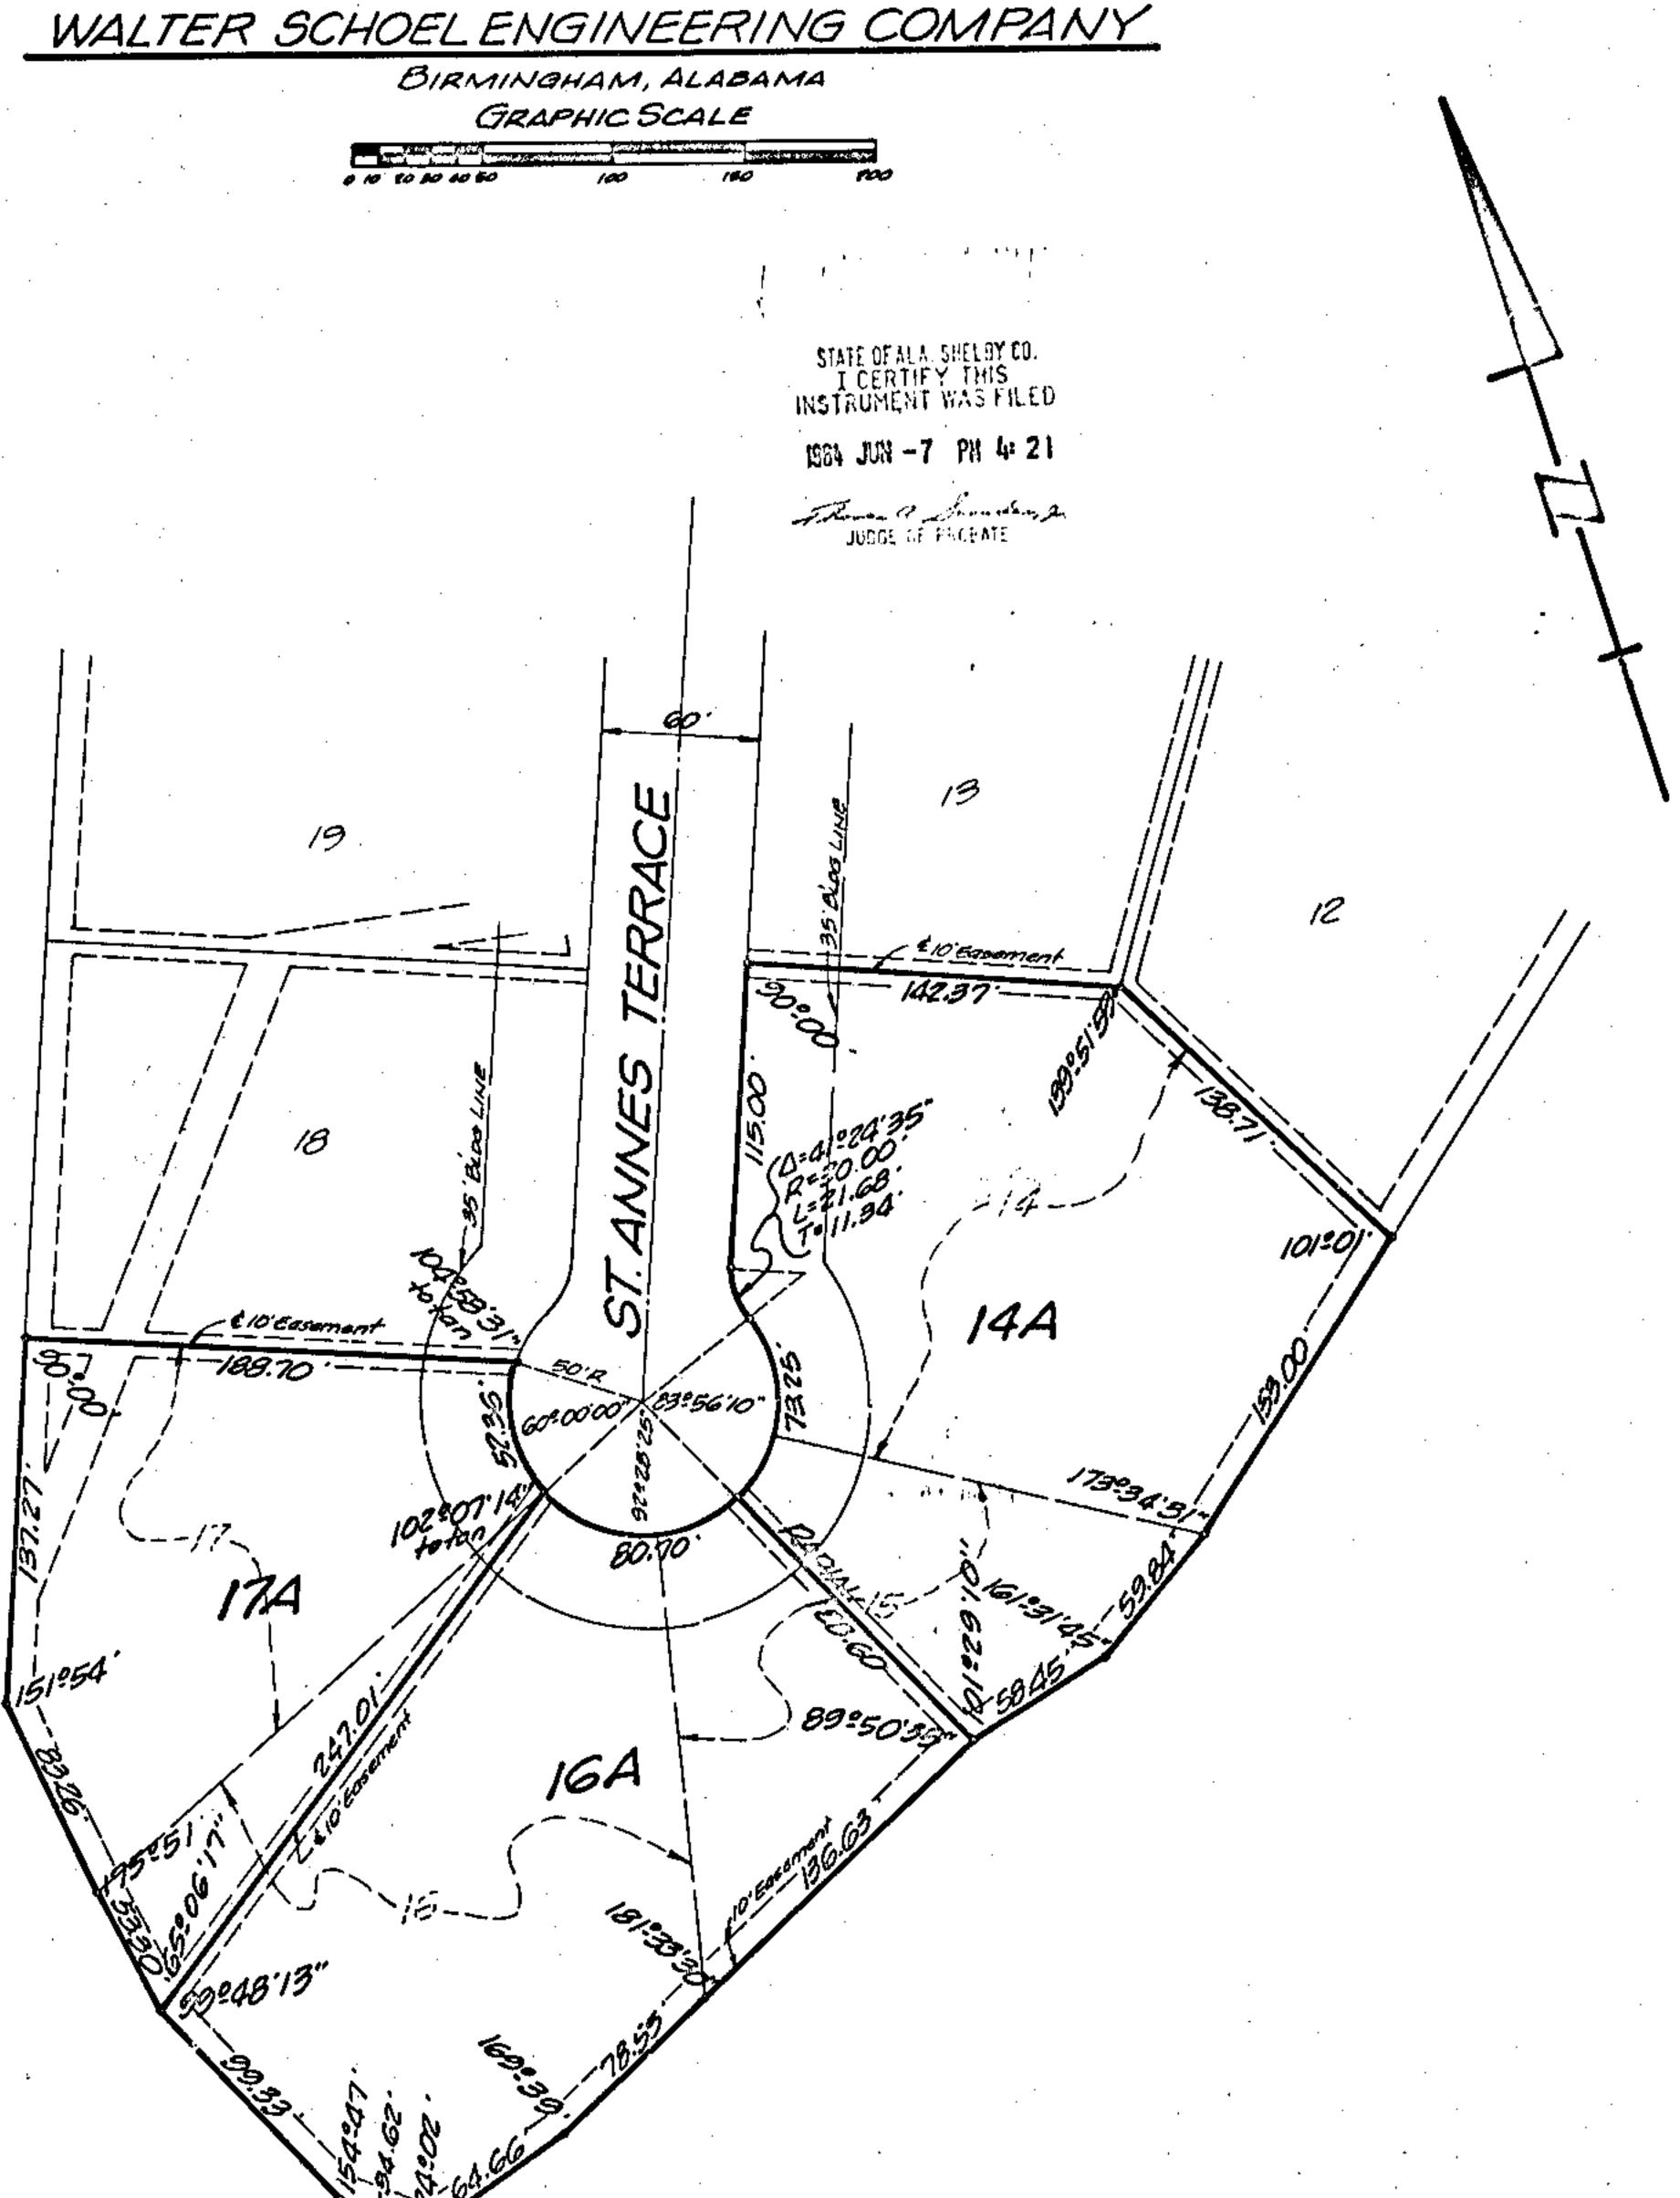

STATE OF ALABAMA SHELBY COUNTY

The undersigned, Walter Schoel, Jr., registered Land Surveyor, State of Alabama, and Arthur G. L. Borgh, Jr., Project Manager, USS Realty Development Division, United States Steel Corporation, owner, hereby certify that this plat or map was made pursuant to a survey made by said surveyor and that said survey and this plat or map were made at the instance of said owner; that this plat or map is a true and correct map of lands shown therein an known as A RESURVEY OF LOTS 14, 15, 16 and 17, HEATHERWOOD 2nd SECTOR, showing the subdivisions into which it is proposed to divide said lands, giving the length and bearings of the boundaries of each lot and its number, showing the streets, alleys and public grounds, giving the bearings, length, width and name of each street, as well as the number of each lot and block, and showing the relation of the lands to the survey of Heatherwood 2nd Sector as recorded in Map Book 8, Page 28 in the office of the Judge of Probate of Shelby County, Alabama; and that iron pins have been installed at all lot corners and curve points as shown and designated by small open circles on said plat or map.

IN WITNESS WHEREOF, we have hereunto set our hands this  $24^{th}$ , day of MAY, 1984.

UNITED STATES STEEL CORPORATION USS Realty Development Division United States Steel Corporation Peggy A Nicroleholf, Assistant Secretary United States Steel Corporation

STATE OF ALABAMA JEFFERSON COUNTY

I, VERRY W. HARKINS, as Notar, Public in and for said County and State, do hereby certify that Walter School, Jr., whose name is signed to the foregoing certificate as surveyor, who is known to me, acknowledged before me on this date, that after having been duly informed of the contents of said certificate, he executed the same voluntarily as such individual with full authority therefor.

Given under my hand and seal this 24th, day of MAY, 1984.

STATE OF ALABAMA JEFFERSON COUNTY

I, SANDRA K PARSONS, as Notary Public in and for said County and State, do hereby certify that Arthur G. L. Borgh, Jr., whose name is signed to the foregoing certificate as Project Manager, USS Realty Development Division, United States Steel Corporation, owner, who is known to me, acknowledged before me on this date, that after having been duly informed of the contents of said certificate, he executed the same voluntarily as such officer with full authority therefor.

Given under my hand and seal this  $24^{th}$ , day of May

Shelby County Health Officer