CEPTRAL BANK OF THE SOUTH

I, the undersigned, a Notary Public in and for said County and State, hereby certify that Frank N. Champion,

that after being duly informed of the contents of said certificate, he executed the same voluntarily as such


whose name is signed to the foregoing certificate, as Land Surveyor, and being known to me, on this date

STATE OF ALABAMA

Land Surveyor with full authority for same.

My complesion expires: 2-14-89

SHELDY COUNTY:

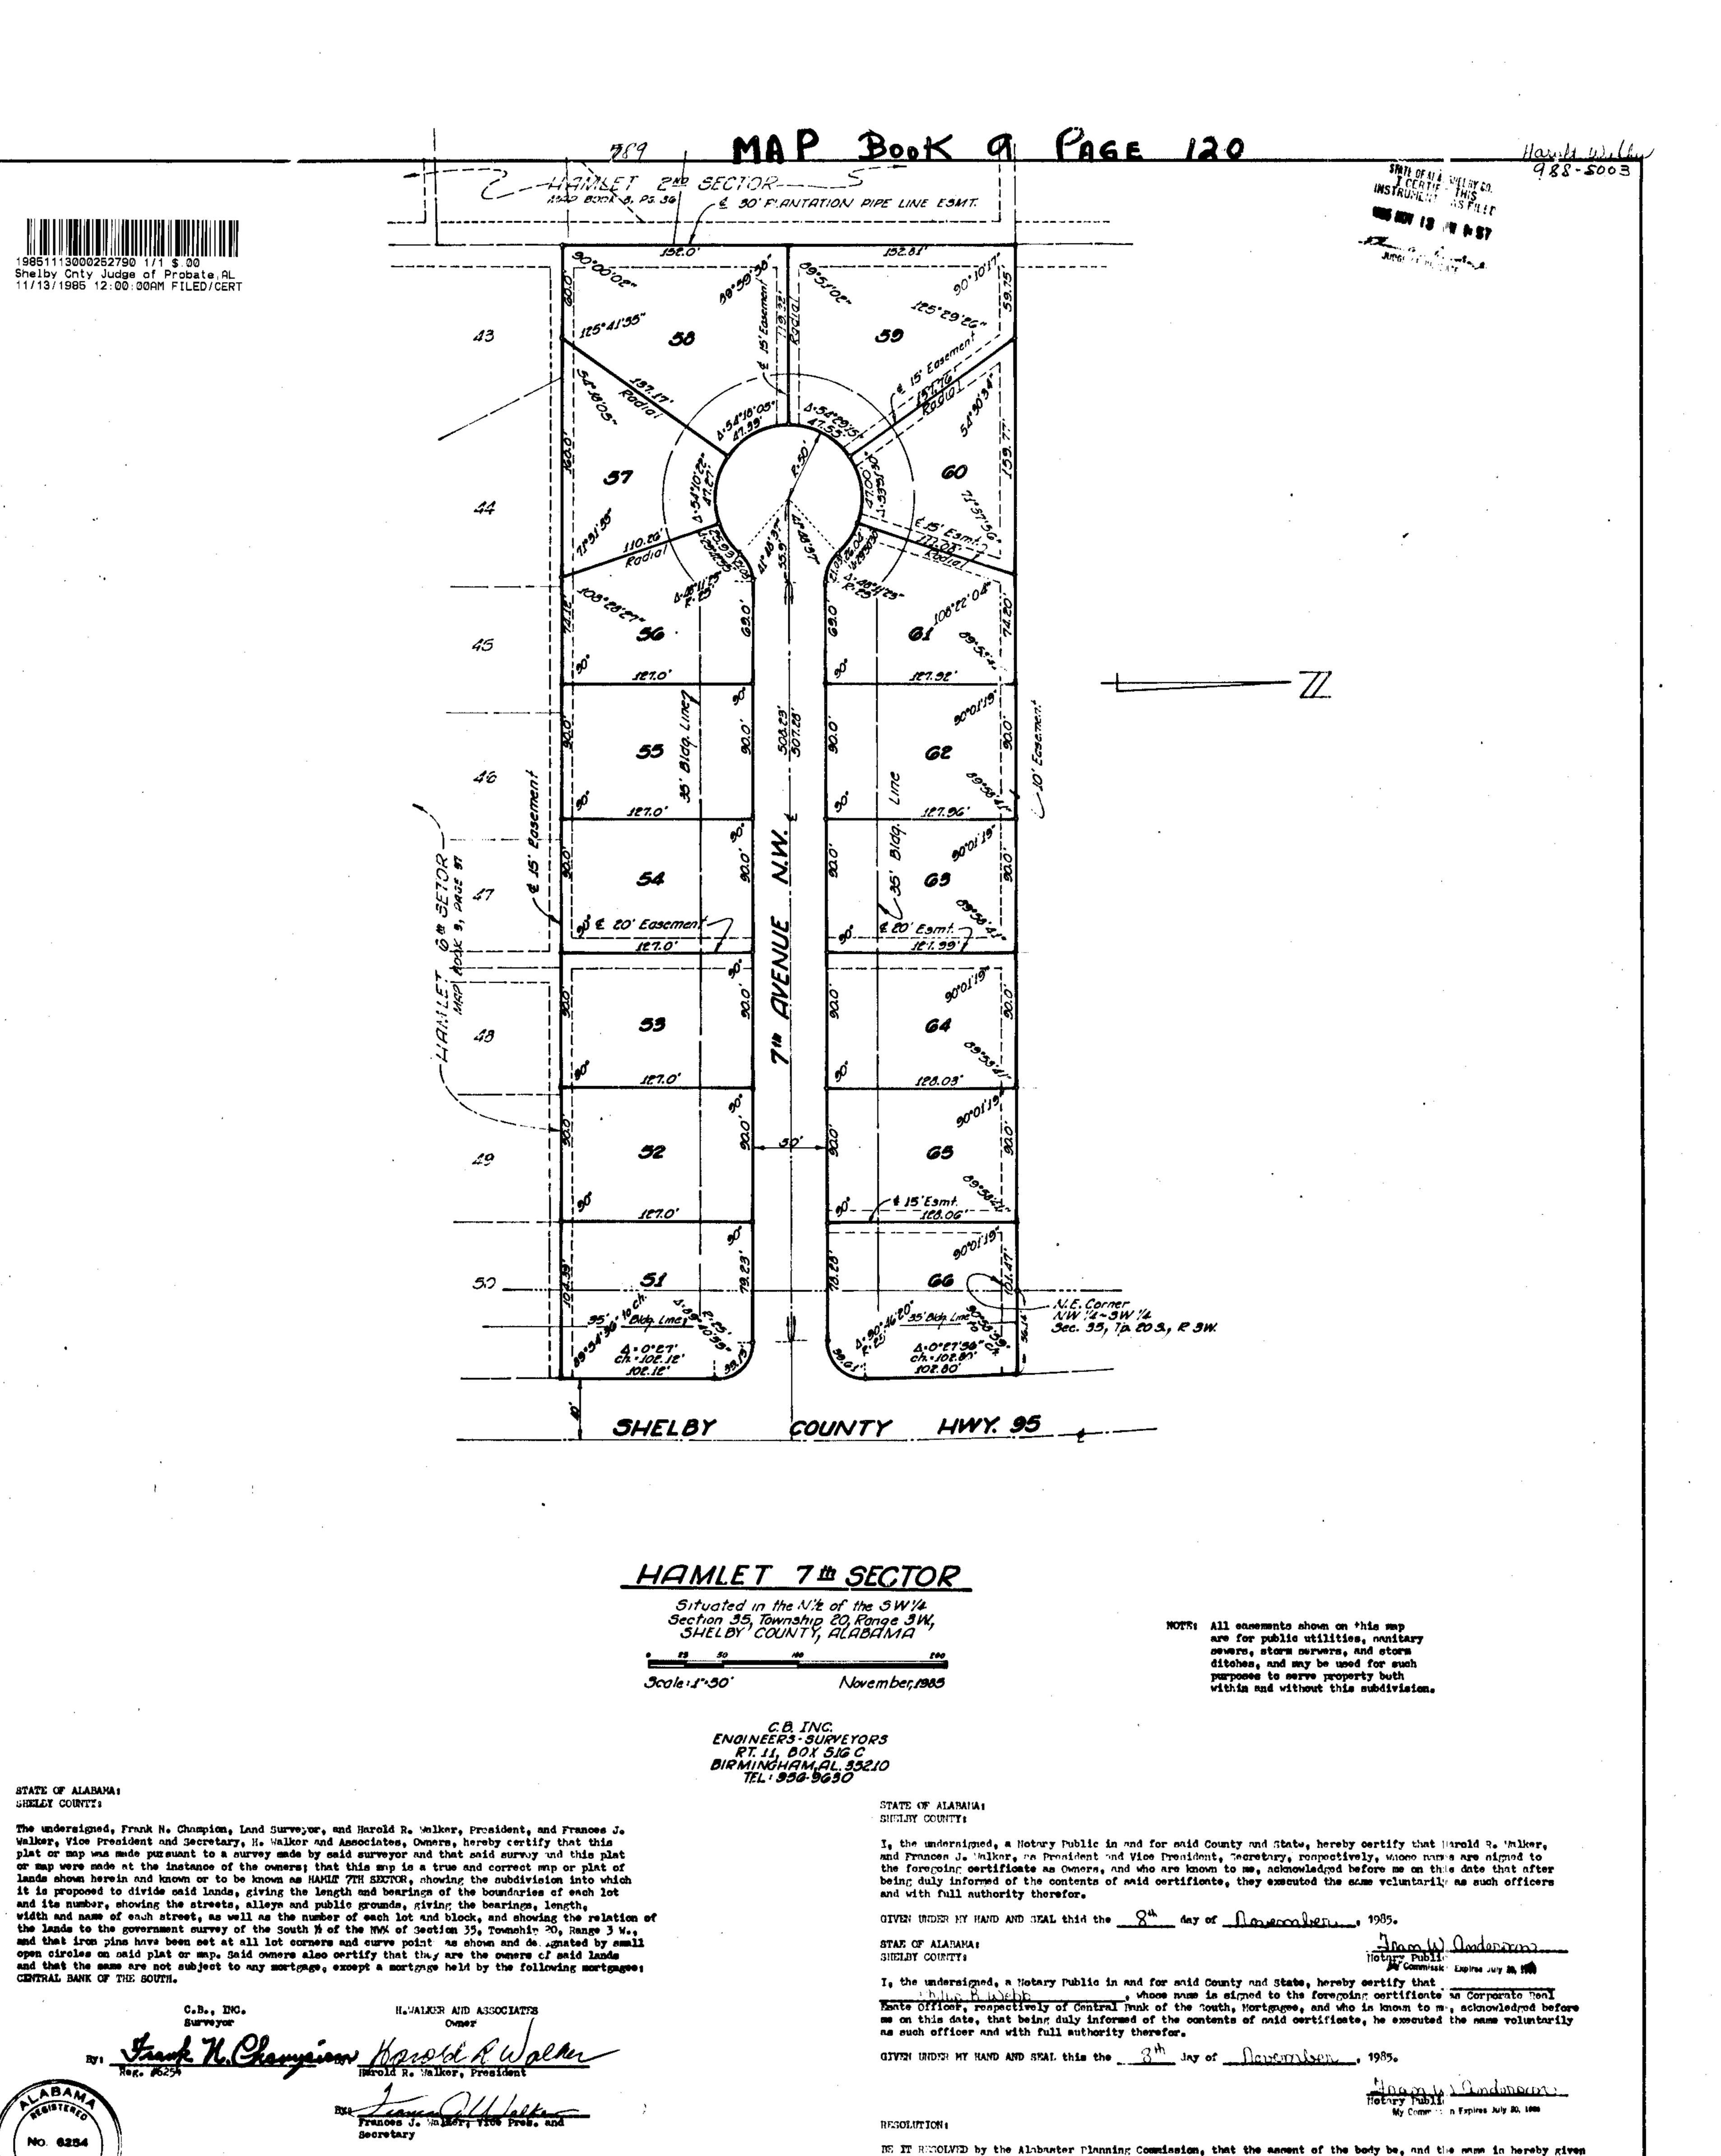

to the dedication of the streets, alleys and other public grounds as shown on plat or map of HAMUST THE SECTOR.

APPROVED BY: ALABASTER PLANTING COMMESSION

which plat or map is certified to have been made by Frank N. Champion, as Surveyor, at the instance of Barold R.

Walker and Frances J. Walker, respectively as President and Vice Provident, Secretary of M. Walker and Associates,

Owners, and has been exhibited to this Board; said plat or map being further identified by a recital of the approval

. City Clerk, of even date herewith.