


MAP BOOK 11 PAGE 50

Franklin
711 Creekview
Pelham, AL
35224

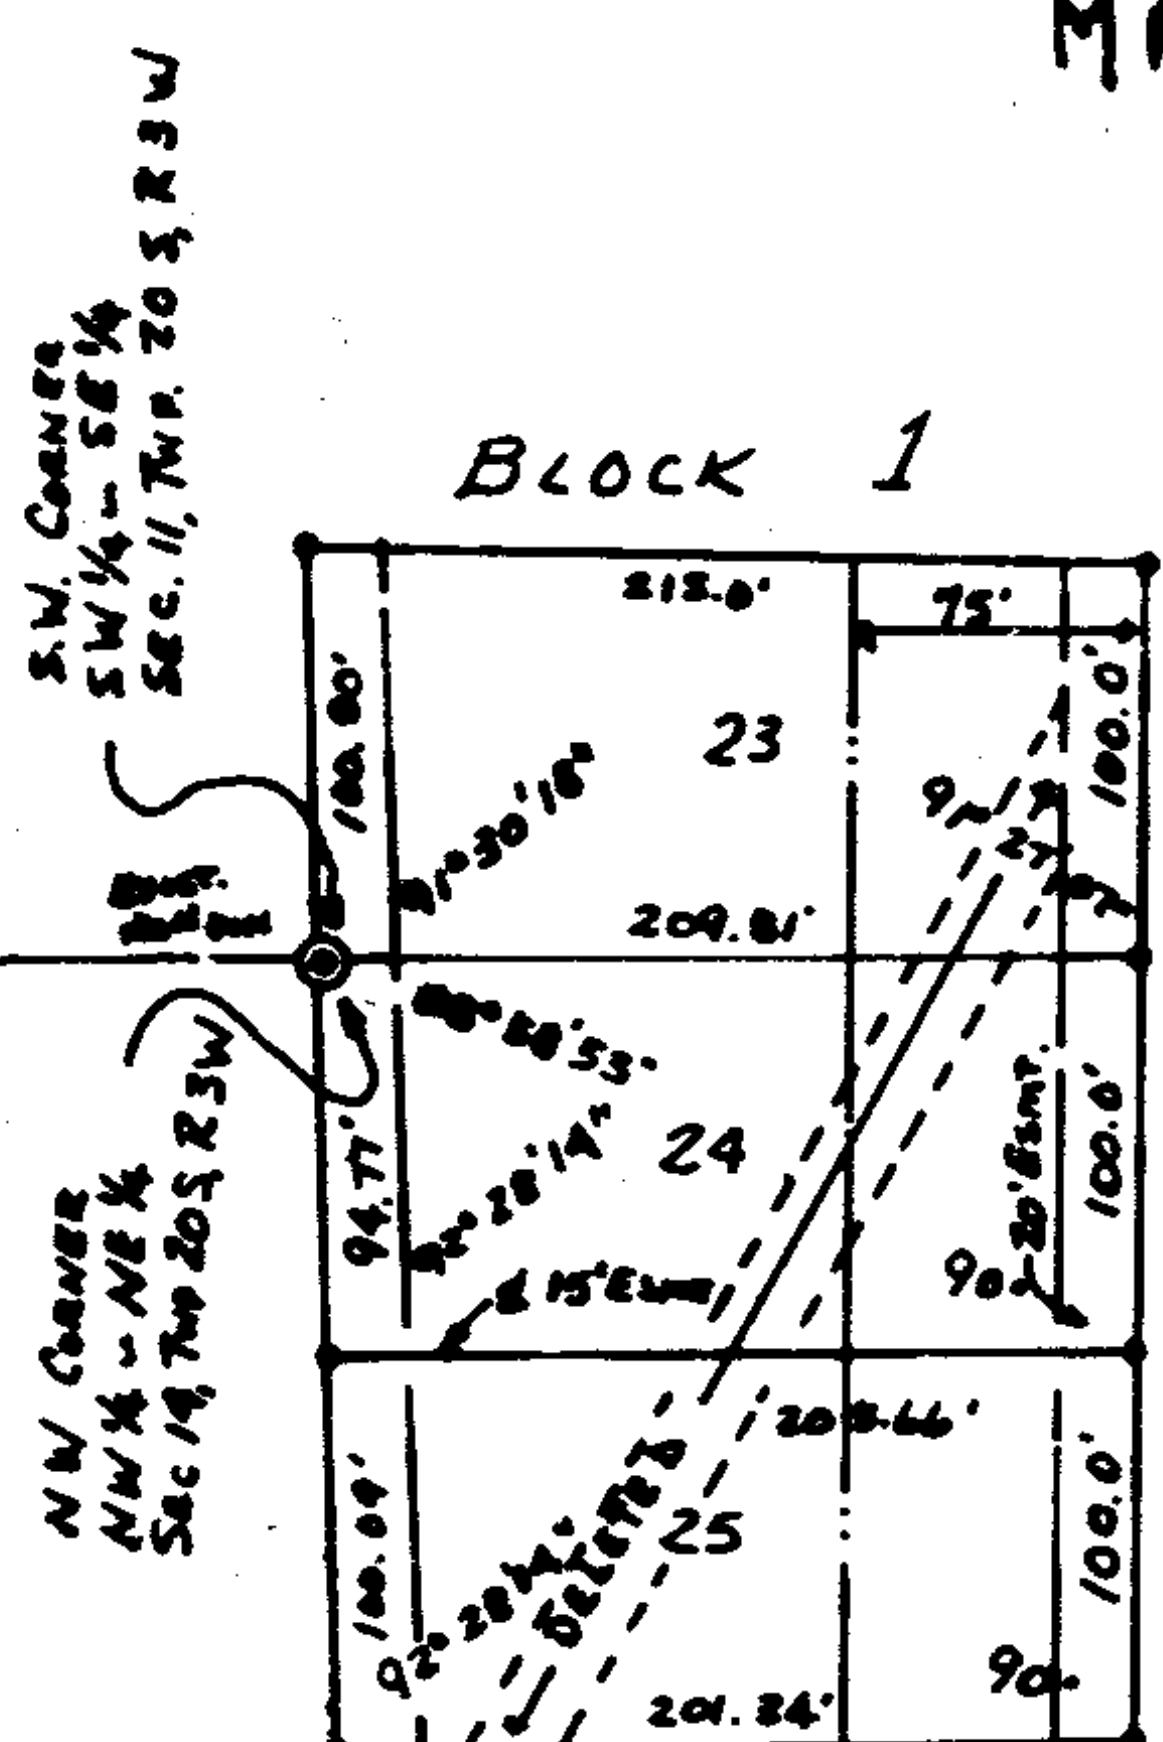

An Amendment to
Lots 23, 24 and 25, Block 1

CEDAR COVE - PHASE III

Situated in the S.E. 1/4 of Sec. 11 and in
the N.E. 1/4 of Sec. 14, Twp. 20 S. R3W.
Shelby County, Alabama.

Recorded in Map Book 10, Page 34,
Shelby County, Alabama, September 17,
1986, and Restrictions recorded in
Real 091, Page 76.

The City of Pelham hereby amends the Cedar Cove, Phase III plat or
map as recorded in Map Book 10, Page 34, Shelby County, Alabama, as
shown above. The purpose of this amendment is to Delete a 20'
sanitary sewer easement running at an angle through Lots 23, 24 and
25, Block 1.

Bobby Hayes 8.31.87 Mayor - Pelham
Alvin Lee 8.31.87 City Clerk - Pelham

STATE OF ALABAMA
COUNTY CLERK
SHELBY COUNTY
1987 AUG 31 PM 3:38
JUDICIAL OFFICE

