


WEDGORTH CONST. 1388
 STATE OF ALABAMA SHELBY CO. 167-1532
 127 OCT 28 AM 10 49
 JUDGE OF PROBATE

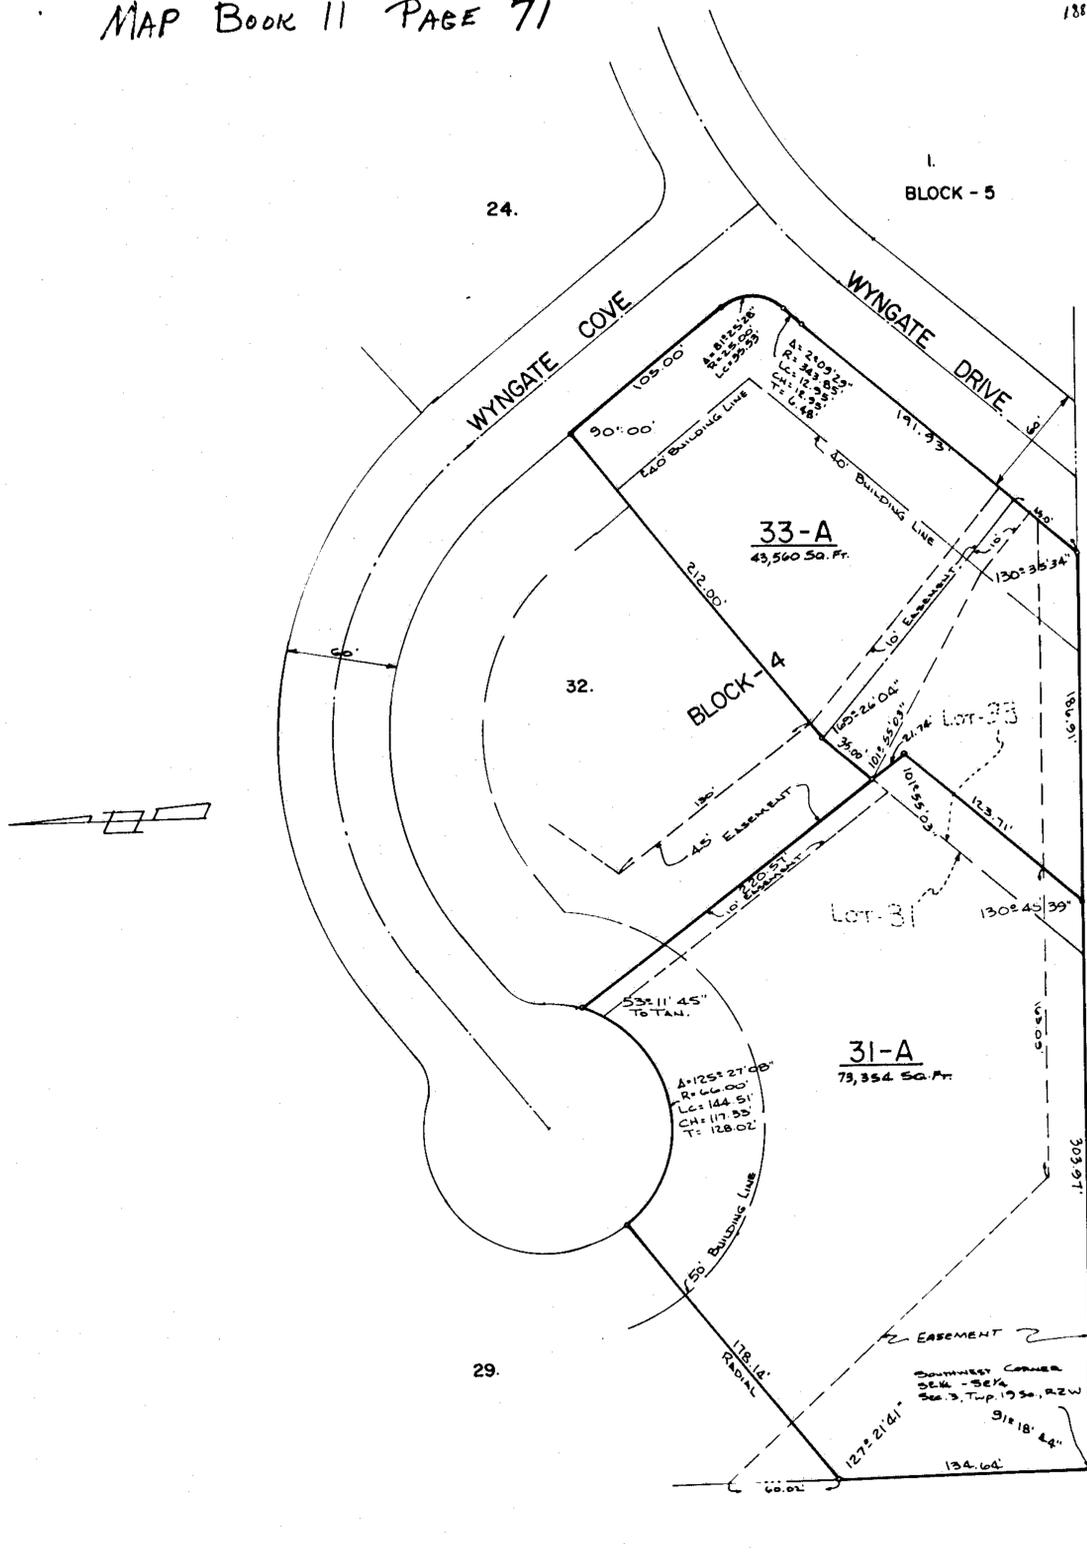

**A RESURVEY OF LOTS 31 & 33, BLOCK 4
 WYNGATE - FIRST SECTOR**

As Previously Recorded in Map Book 11, Page 13 in the Office of the Judge of Probate, Shelby County, Alabama, situated in the Southeast 1/4 of the Southeast 1/4 of Section 3, Township 19 South, Range 2 West.

SCALE: 1" = 40'
 DATE: OCTOBER 16, 1987
 GRAPHIC SCALE
 COULTER, GAY, SALMON & MARTIN ENGINEERING CO., INC.
 HOMEWOOD, ALABAMA

STATE OF ALABAMA
 SHELBY COUNTY

The undersigned, Jimmy A. Gay a Registered Land Surveyor of the State of Alabama and Michael W. Wedgworth, whose name is signed to the foregoing as President of Wedgworth Construction Company, Inc., Owner, hereby certify that this plat or map was made pursuant to a survey made by said surveyor and that said survey and this plat or map were made at the instance of said Owner; that this plat or map is a true and correct plat or map of lands shown hereon and known as A Resurvey of Lots 31 & 33, Wyngate First Sector, showing the subdivisions into which it is proposed to divide said lands, giving the length, and angles of the boundaries of each lot and its number, showing the streets, alleys and public grounds, giving the length, width and the name of each street as well as the number of each lot and block and showing the relation of the lands to the Government Survey; and that iron pins have been installed at all lot corners and curve points as shown and designated by small open circles on said plat or map. Said owner also certifies that it is the owner of said lands and that the same is not subject to any mortgage except a mortgage with First Alabama Bank.

Dated: October 19, 1987 OWNER: Wedgworth Construction Co., Inc.
 BY: Jimmy A. Gay PRESIDENT
 COULTER, GAY, SALMON & MARTIN ENG. CO. INC.
 BY: Michael W. Wedgworth PRESIDENT
 BY: Thomas J. Martin DESIGNATED OFFICER FOR FIRST ALABAMA BANK, MORTGAGEE



STATE OF ALABAMA
 SHELBY COUNTY

I, Thomas J. Martin, a Notary Public in and for said County and State, do hereby certify that Jimmy A. Gay President Coulter, Gay, Salmon & Martin Engineering Company, Inc. whose name is signed to the foregoing as surveyor and who is known to me, acknowledged before me on this date, that after having been duly informed of the contents of said certificate, he executed same voluntarily as such individual with full authority therefor.

Given under my hand and seal this 19th day of October, 1987.
 NOTARY PUBLIC My Commission Expires: 4/29/91

STATE OF ALABAMA
 SHELBY COUNTY

I, Michael W. Wedgworth, a Notary Public in and for said County and State do hereby certify that Michael W. Wedgworth, whose name is signed to the foregoing as President of Wedgworth Construction Co., Inc. Owner and who is known to me, acknowledged before me on this date, that being informed of the contents of said certificate, he executed the same voluntarily and with full authority therefor.

Given under my hand and seal this 16th day of October, 1987.
 NOTARY PUBLIC My Commission Expires: _____

STATE OF ALABAMA
 SHELBY COUNTY

I, Thomas J. Martin, a Notary Public in and for said County and State hereby certify that Michael W. Wedgworth, whose name is signed to the foregoing certificate as Designated Officer for First Alabama Bank and who is known to me, acknowledged before me on this date, that being informed of the contents of said certificate, he/she executed the same voluntarily as such individual and with full authority therefor.

Given under my hand and seal this 16th day of October, 1987.
 NOTARY PUBLIC My Commission Expires: 11/13

APPROVED: _____ DATE: _____
 COUNTY ENGINEER
 APPROVED: _____ DATE: 10-28-87
 PLANNING COMMISSION
 APPROVED: _____ DATE: _____
 NORTH SHELBY COUNTY FIRE DEPARTMENT
 APPROVED: _____ DATE: _____
 SHELBY COUNTY HEALTH OFFICER