
MAP Book 20 PAGE 79

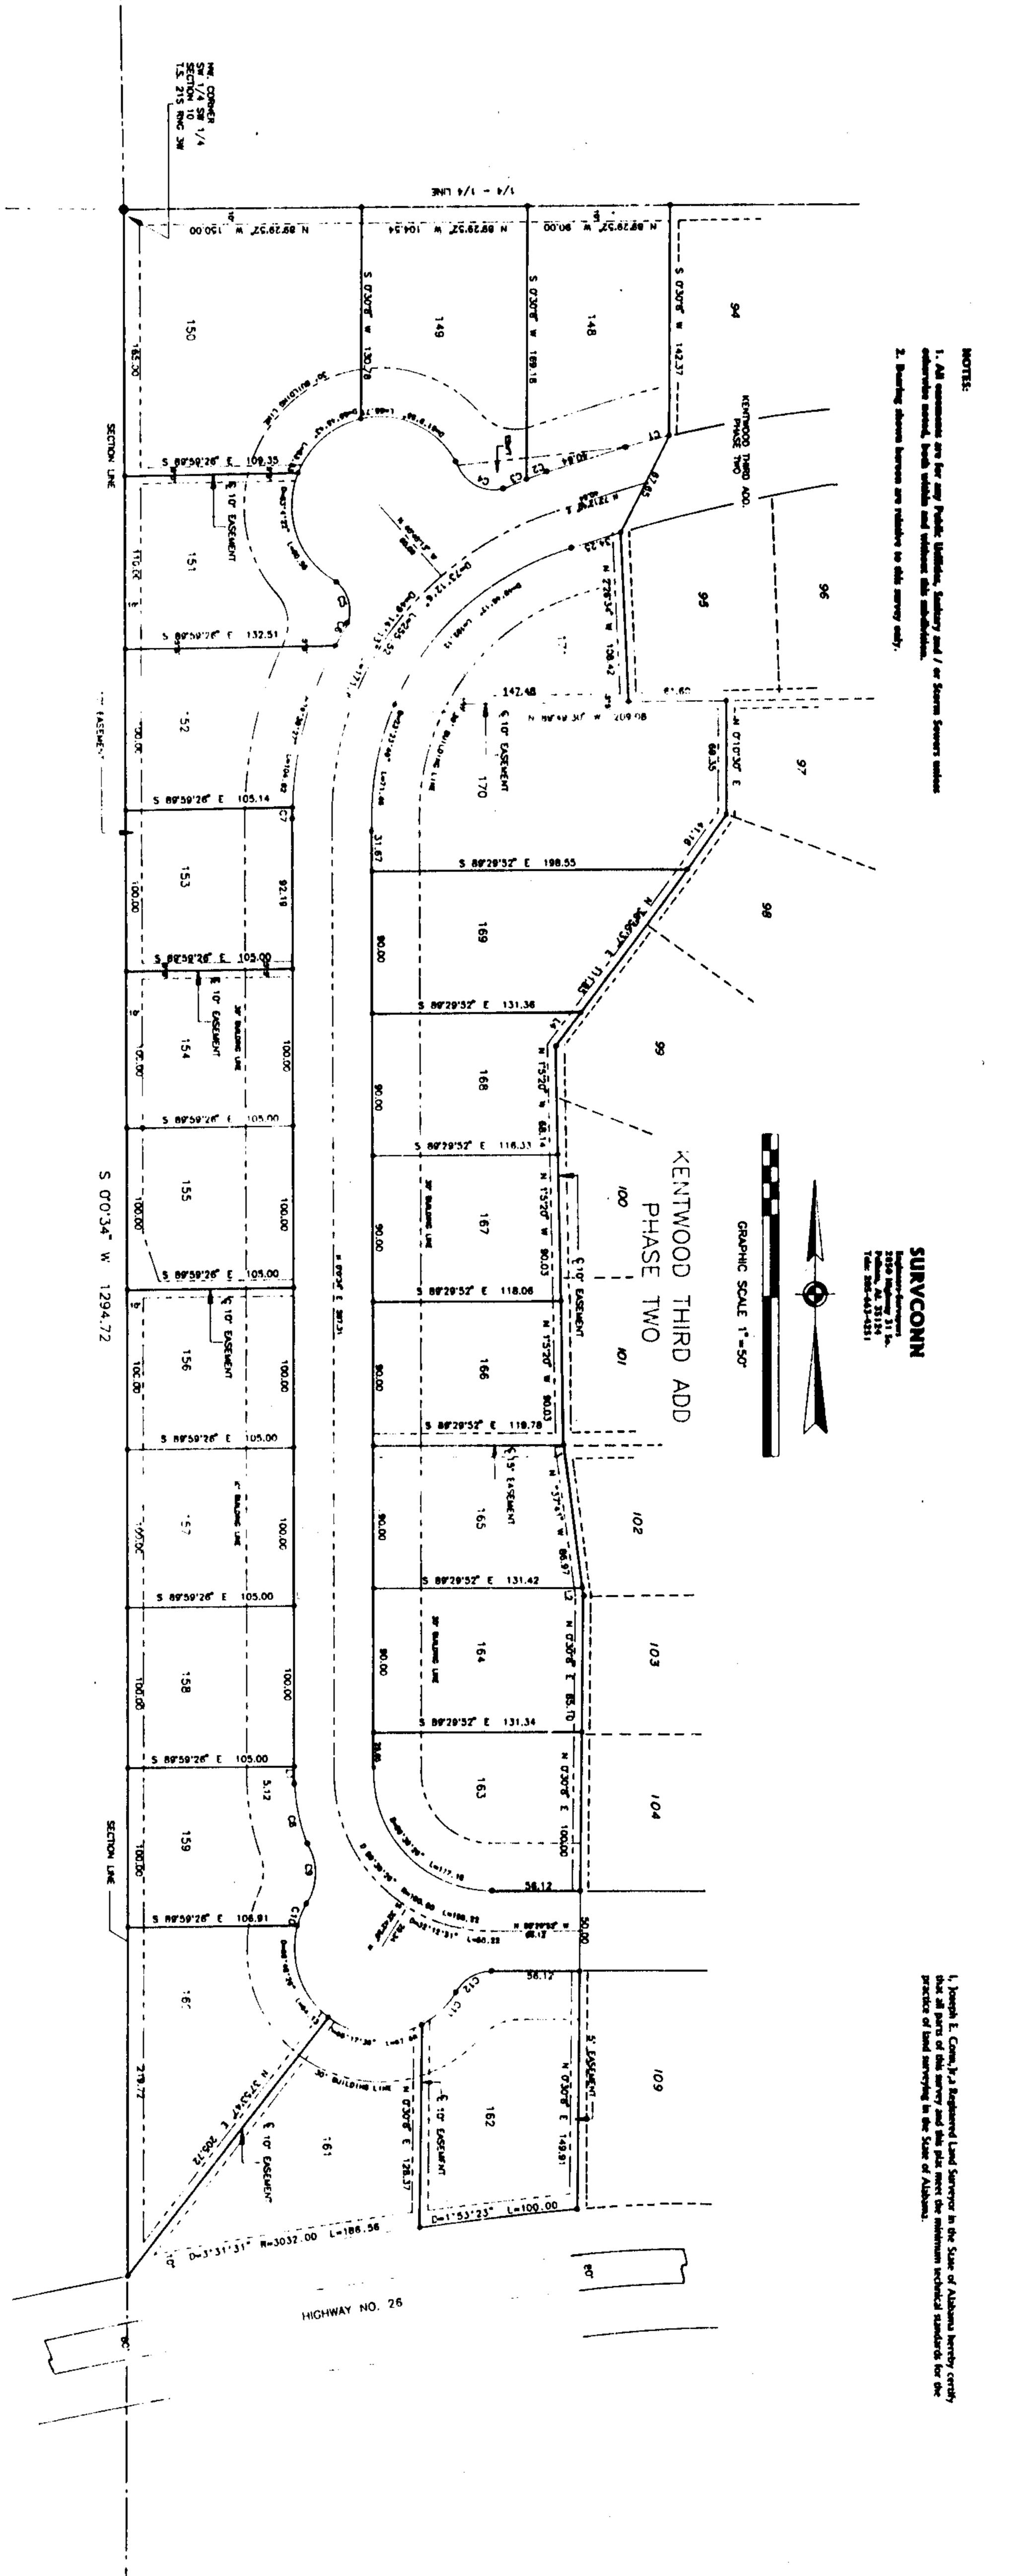

Circum stades and read Stade State State Company of the Company of		
I. The Undersigned, A Newsyy Public is and for said Commy is said Scare Herster the the the maderalguest, where mane is algued to the foregoing cordificate as repet more from the foregoing cordificate as repet more above being the foregoing the foregoing and the comments of said Cordificate, New York one with many in and indicated the continuents of said Cordificate, New York one with the continuents of said Cordificate, New York one with the first analysis of said Cordificate, New York one with the said analysis of said Cordificate, New York one of said Cordificat	HOTARY PUBLIC	
COMMITT OF SHELET	Chrom mader my Hand and Sand Stie Chr Say of	Hicky Designa, for Kampussed Partners
BY: Chicks Stacker, Alabama Planing Commission  Gry Engineer, City of Alabama, Alabama  DATE 16/5	I, The Undersigned, A Mecany Public in and for said County in said Scane Hereby Cardly that Demaid Plantin and Bicky Desigles, Supresenting Kamerood Partners, Owners, where summer are signed to the foregoing cardificate as representatives of Owners, both of others are known so the Actionshindged before the on this Date That being day informed of the comments of said Cortificate, They concerns some volumently as such individuals with full authority thereof.	Marine Passes Property Personal Plants, for Kommend Passess Surveyor  Survey
Ment Marie D.	COUNTY OF SHELBY	Appropriate and Showing the Substitutable of Lands as Placted to the Covernment survey of the appropriate Section. Said Surveyor also contline that capped send pine (Subse) have been installed at all Lat corners and Curve Points as alsown bernen represented by small tens through the Country also cartify that They are the Country of subject lands and that increase is not subject to any Morryage categor at absent.
City Chert, City of Alabama, Alabama	HOTARY PUBLIC LACE LACE THE SAIL CHE SAIL SAIL SAIL SAIL SAIL SAIL SAIL SAIL	The and correct step wit made at the festions of said Owners; That this Plat or Play is a Two and correct step of bands shown therein and to be brown at the "KENTWOOD, THASE THERE ", Showing the subdivision has which it is proposed to divide said bands; Giving the Langth and Bearing of the boundaries of each Lex and it's manifest, Showing the Severs, Languages and Public Lands at applicable, Giving the second second proposed to the second lex and Black at applicable, Giving the second second second proposed to the second
Americ of this Body be, and the same is hereby given to the Dedication of Streets, Externents, Building Lines and Public Grounds as applicable and as shown on this Plac of "KENTWOOD, THERD ADDITION, PHASE THERE ", Which Plac or Plap is certified to have been made By Joseph E, Conn.), as Surveyor as the Instance of said Owners, and has been exhabited to this Board. Said Plac or Plap being further identified by a Recital of the Approval of this Board, Signed by City Oerk of even date Herewith.	I, The Undersigned, A Mercy Public is and for said Commey is said State Moreby Cartify that Jessoph E. Comm.)r., whose mame is signed to the foregoing cortificate at mereyer and who is tensors to the Action of before the on this Day That being duty Informed of the comments of said Cortificate, He concernd some volumently at such individual with he sectionly thereof.	TATE OF ALABAMA OUNTY OF SHELFY THY OF ALABAMA THE Understand, Jumps E. Com, Jr., a Regimental Professional Land Surveyor in the Scale of Alabama and the understand Owners of loss shows harves hardly cardly that the face of Hap was made pursuant to a survey made by said surveyor and that said survey
NOLUTION	COUNTY OF SHELBY	CERTIFICATION

Inst • 1995-31401 11/01/1995-31401 09127 AM CERTIFIFD 94(1) COMM NUCLUS PROMESS 94(1) COMM NUCLUS PROMESS (A.DO