

Map Book 24 Page 127-A

**EAGLE POINT 8TH SECTOR - PHASE 1**

A SUBDIVISION FOR SINGLE FAMILY RESIDENCES


DATE: 11/16/98

BY: *[Signature]*

FOR: *[Signature]*

1:1

GRAPHIC SCALE

1 inch = 60 feet

DATE OF RECORDING: 11/16/98

BOOK: 24

PAGE: 127-A

1:1

1:1

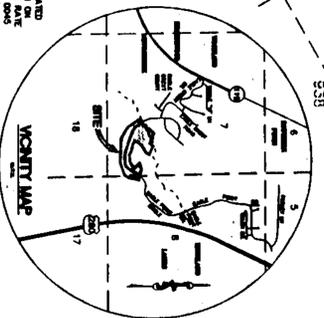





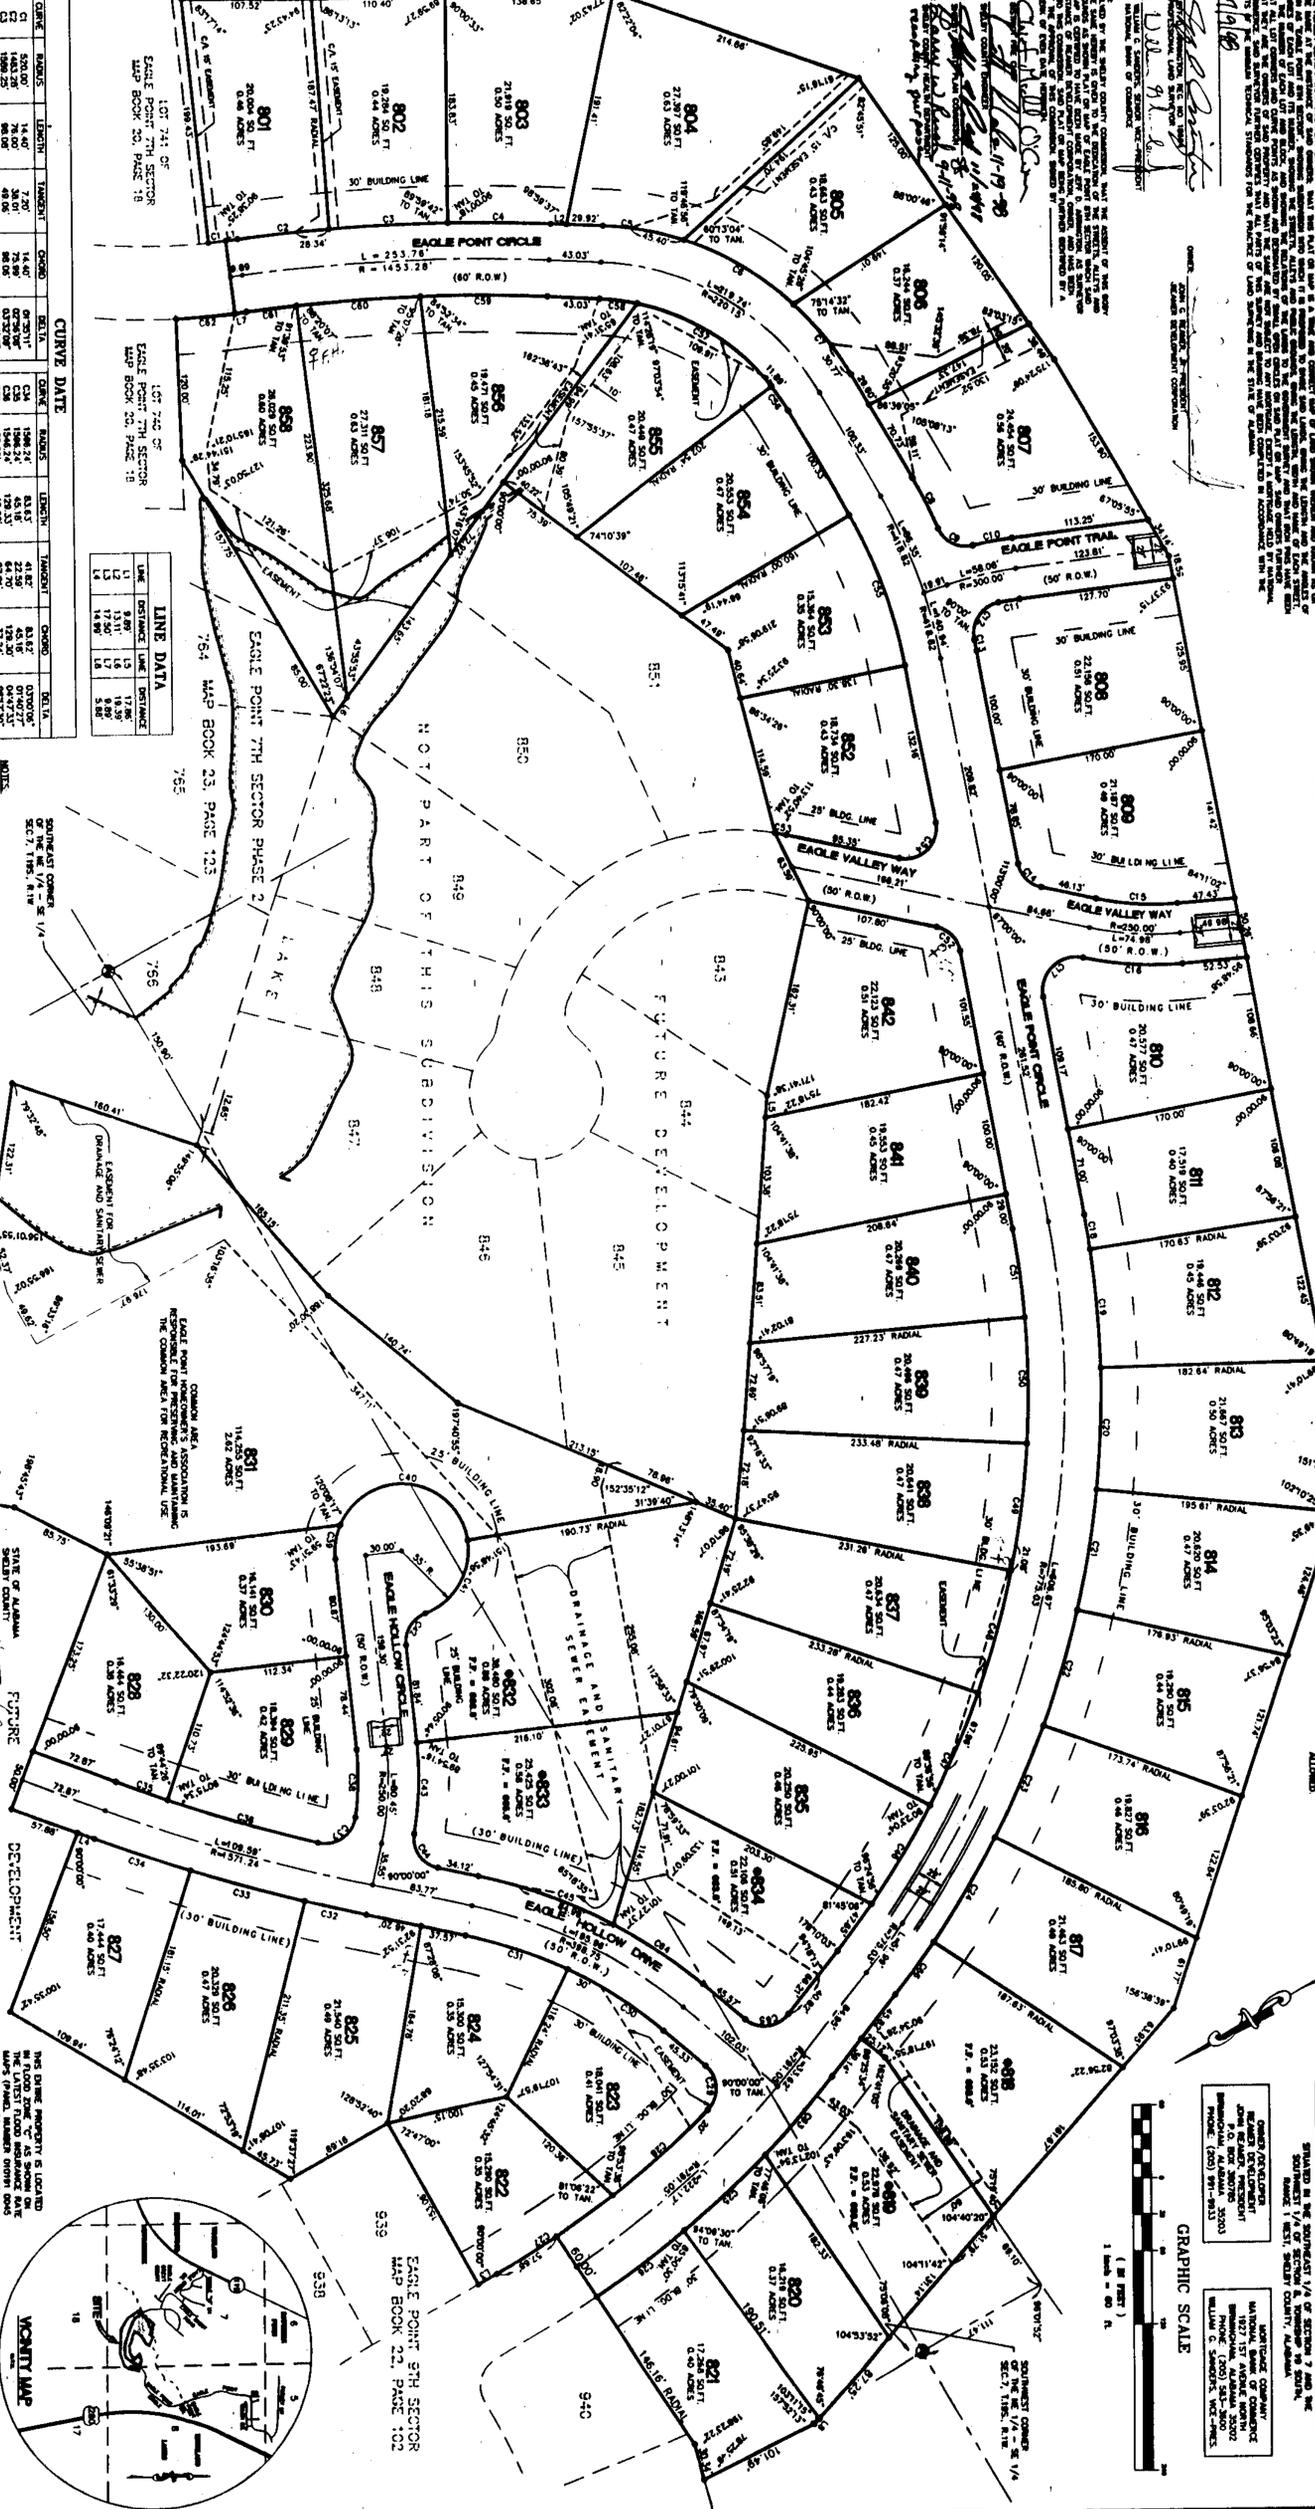


