

**AN EASEMENT
FOR THE CONSTRUCTION, OPERATION, AND MAINTENANCE
OF A UTILITY LINE
BY THE CITY OF CALERA, ALABAMA**

This EASEMENT, executed this 28 day of March, 2000, for the construction, operation, and maintenance of a utility line with appurtenances, by the City of Calera, hereinafter called the OWNER, across the property of the LANDOWNER, Suzanne Nichols is granted by the LANDOWNER to the OWNER for valuable considerations, the receipt and sufficiency of which are acknowledged by the Landowner, for himself, and his heirs, executors, successors, and assigns.

A permanent easement, to go with the land, to allow the OWNER, its employees and agents to operate, repair and maintain the utility line, including the right of access by the OWNER, employees and agents, or officials, and necessary related equipment. Included is the right to uncover the utility line, with the obligation to leave the LANDOWNER'S property in good repair after completion of construction or repair to the utility line.

The easement is described, as follows:

A 10 foot easement, parallel to, and adjacent with the southern property line of the LANDOWNER'S property, Lot 41, Savannah Pointe, Sector III, Phase I as recorded in Map Book 25, Page 113, as shown on the attached sketch.

Executed the date shown above in five copies.

LANDOWNER:

By: Suzanne Nichols

By: _____

WITNESS:

By: Danny Wilson

By: _____

For The CITY OF CALERA

Attest:

By: George W. Roy

George W. Roy, Mayor

By: Linda Steele

Linda Steele, City Clerk

Recorded the _____ day of _____, 2000 in Deed Book _____
Page _____, of public records of SHELBY County, Alabama.

Prepared by:

Carr & Associates Engineers, Inc.
2052 Oak Mountain Drive
Palham, AL 35124

not # 2000-11452


04/07/2000-11452
08:38 AM CERTIFIED
SHELBY COUNTY JUDGE OF PROBATE

002 CJ1 11.58

AS RETURNED BY
SEP 2008 26, PAGE 113
SHELBY COUNTY, ALABAMA



McALLISTER DRIVE

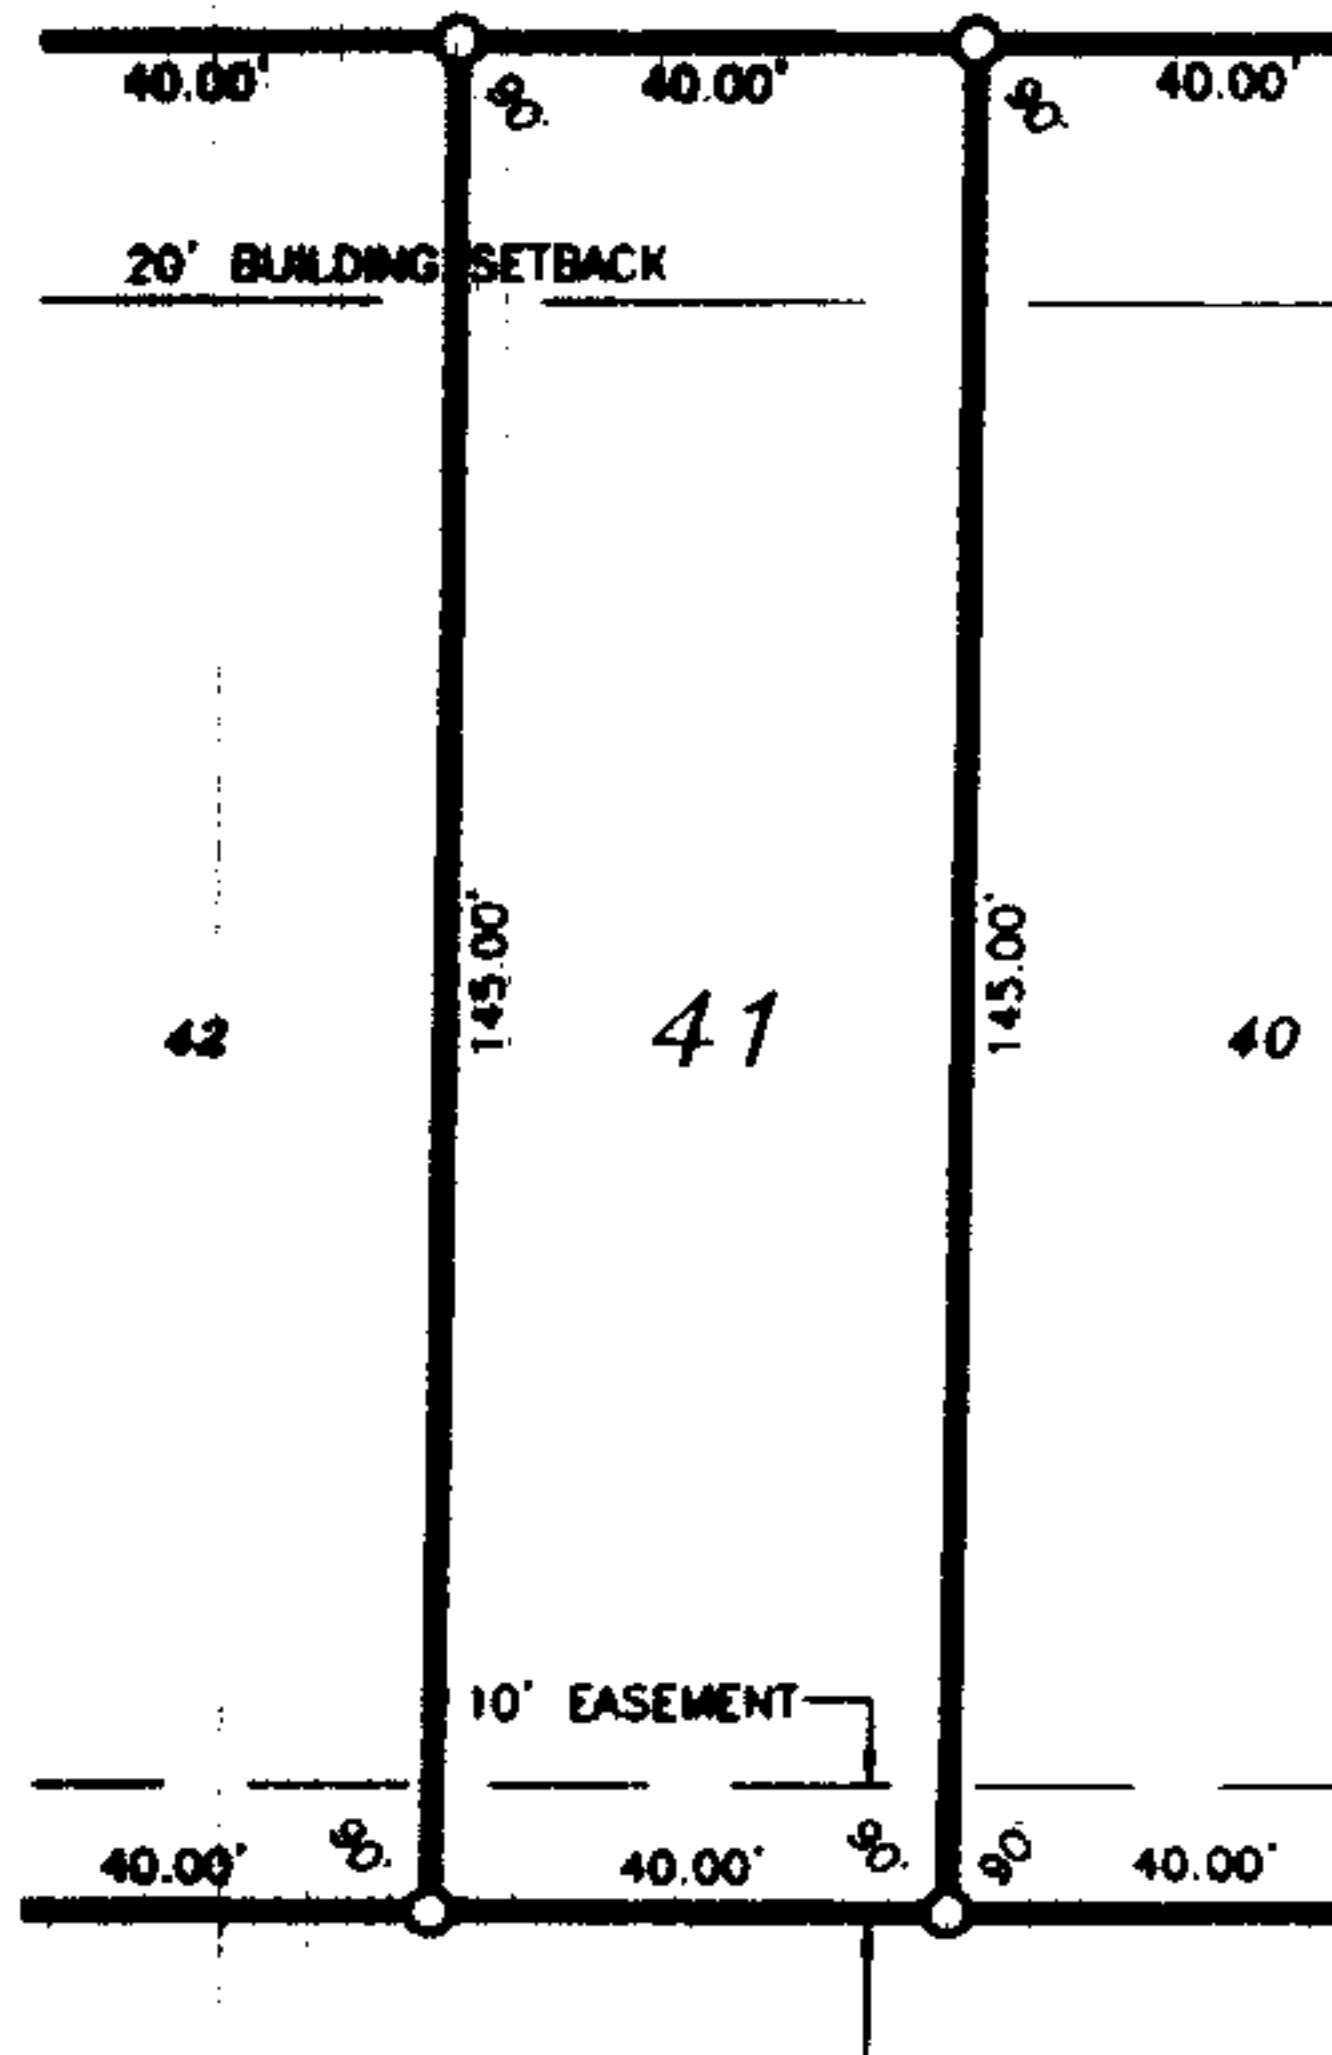

SNELLY COUNTY JUDGE OF PROBATE
002 CJ1 11.30