

	\$ 500.00	70219733
EASEMENT - DISTRIBUTION FACILITIES		STAT
OF ALABAMA }		
COUNTY OF SHELBY	20090303000076620 1/3 \$17.50 Shelby Cnty Judge of Probate,AL	
W.E. No. <u>A6173-00-A209</u>	03/03/2009 01:24:20PM FILED/CERT	
APCO Parcel No.		
Transformer No. X3711		
This instrument prepared by:Jeff J. Callicott		
Alabama Power Company P. O. Box 2641	Shelby State	County, AL 03/03/2009 of Alabama
Birmingham, Alabama 35291		ax:\$.50
A. GRANT KNOW ALL MEN BY THESE PRES	ENTS, That Jeffrey Glenn Dean, sole owner,	
paid by Alabama Power Company, a corporation, to successors and assigns (the "Company"), the ease B. RIGHTS The easements, rights and privileges governed and/or Underground. The right from the below, along a route selected by the Company whice location of underground Facilities, if any, by indicating transformers, anchors, guy wires and other Facilities and fifteen feet (15') to each side of the centracilities and fifteen feet (15') to each side of the centracilities and the right to trim and cut and keep tring Facilities that, in the sole opinion of the Company, rescalities that, in the sole opinion of the Company, rescalities now or hereafter located adjacent to shown on said drawing, and also the right to clear and feet (15') of the center line of the lines of such poles. 3. Guy Wires and Anchors. The right to implant Section C below, and to construct, extend and a property adjacent thereto (collectively, "Guy Wire Facand keep trimmed and cut all dead, weak, leaning or or fall upon any of the Guy Wire Facilities. Grantor hereby grants to the Company all easemed right of ingress and egress to and from the Facilities thereof; and also the right to cut, remove and other Facilities and Guy Wire Facilities, as applicable.	me to time to construct, install, operate and maintain, upon, over, under and is generally shown on the Company's drawing, attached hereto and made an area not greater than ten feet (10") in width), all poles, towers, wires, or ies useful or necessary in connection therewith (collectively, "Facilities Iso the right to clear and keep clear a strip of land extending five feet (5") to ter line of overhead Facilities; further, the right in the future to install and ut a med and cut all dead, weak, leaning or dangerous trees or limbs outsich hight now or may hereafter endanger, interfere with or fall upon any of the keep trimmed and cut all dead, weak, leaning or dangerous trees or lime, interfere with or fall upon the electric transmission or districted the Property described in Section C below along said route as deep clear all trees, undergrowth, and other obstructions on property in the towers or other Facilities. It, install and maintain anchor(s) of concrete, metal or other material naintain guy wires from such anchor(s) to structures now or hereafted install and maintain anchor selected by the Company generally shown on said dangerous trees or limbs that, in the sole opinion of the Company, might not the said Guy Wire Facilities, as applicable, and the right to excavate for instance wise keep clear any and all structures, obstructions or obstacles of what this and privileges granted hereby shall apply to, and the word "Property"	chy grant to Alabama Power Company, it it. It discress the Property described in Section (it de a part hereof, (which shows the general conduits, fiber optics, cables, transclosures (it), for the overhead and/or underground each side of the center line of underground described in the center line of underground described in the thirty foot (30') strip for overhead eoverhead Facilities. For limbs that, in the sole opinion of the tribution lines, poles, towers or othe is selected by the Company generall which Grantor has an interest within fifteen on and under the Property described in the erected adjacent to such Property of drawing; and also the right to trim and curbow or may hereafter endanger, interfere with the duse thereof, including without limitation the tallation, replacement, repair and removal ever character, on, under and above said
A parcel of land in the SE1/4 of the SN	V1/4 of Section 24, Township 20 South, Range 04 We	st, as recorded in Deed Record
	in the office of the Judge of Probate, Shelby County, Alaba	
		······································
Facilities, to exercise the rights granted above; proviouside the boundary of the right of way of any such pupon and shall inure to the benefit of Grantor, the Coand "Grantor" as used in this instrument shall be decomposed.	comes necessary or desirable for the Company to move any of the Facility to the Facilities, Grantor hereby grants to the Company the right to relocated, however, the Company shall not relocate the Facilities on the Propertublic road or highway as established or re-established from time to time. In any and each of their respective heirs, personal representatives, successed and to include the heirs, personal representatives, successors and assistance, its successors and assigns, forever. Inter(s) has/have set his/her/their hand(s) and seal(s) this the	rty at a distance greater than ten feet (10' This grant and agreement shall be binding sors and assigns and the words "Company gns of such parties.
Dured Chilenna		
Witness	(Gkanter)	<u>–</u> (SEAL)
Witness	(Grantor)	(SEAL)
	(with the second secon	
Witness	By:	(SEAL)
* * I II IE 33	As:	
	ama Power Company Corporate Real Estate Department Use Only 1: 5TA 1400 To STA 34 100 Apc @ STA 340	3

····				<u> </u>
IN WITNESS WHEREOF, the said Grantor, has caus			its	authorize
representative, as of the day of	•	, <i>2</i> .0		
ATTEST (if corporation) or WITNESS:		(Grantor - Name of Corp	oration/Partnership/LLC)	-
By:		•		(SEAL)
				_(02/12/
Its:			ent, General Partner, Member, etc.]	•
INDIVIDUAL NOTARIES		······································		
STATE OF ALABAMA }				
COUNTY OF}				
I, the undersigned, a Notary Public, in and for sa	aid County in said State, her	eby certify that		
W	hose name(s) is/are signed	to the foregoing instrument a	and who is/are known to me, acknowledged befo	re me on th
day that being informed of the contents of the instrum	ent, he/she/they executed t	he same voluntarily, on the	day the same bears date.	
Given under my hand and official seal this the _	day of	····-		
	-	Notary Public		•
[SEAL]		My commission expires: _		•
STATE OF ALABAMA }				
COUNTY OF }				
I, the undersigned, a Notary Public, in and for sa	aid County in said State, her	ebv certify that		
			and who is/are known to me, acknowledged before	re me on th
day that being informed of the contents of the instrum				
Given under my hand and official seal this the				
		Noton Dublic		
[SEAL]		Notary Public My commission expires:		
				•
TRUSTEE/CORPORATION/PARTNERSHIP/LLC NO	TARY			
STATE OF ALABAMA }				
COUNTY OF}				
I, the undersigned, a Notary Public, in and for sa				
	, whose name as _		of	
a		_	foregoing instrument, and who is known to me, as	_
before me on this day that being informed of the conte	ents of the instrument, he/sl	he, as such		executed th
			[acting in such capacity as aforesaid].	
Given under my hand and official seal, this	the day of _			
		Notary Public	······································	•
[SEAL]		My commission expires: _		•

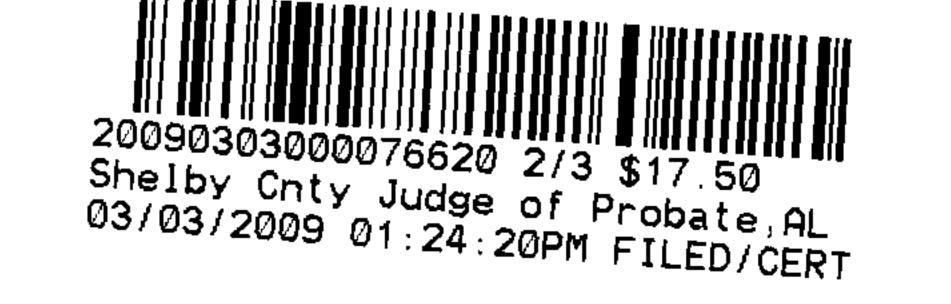

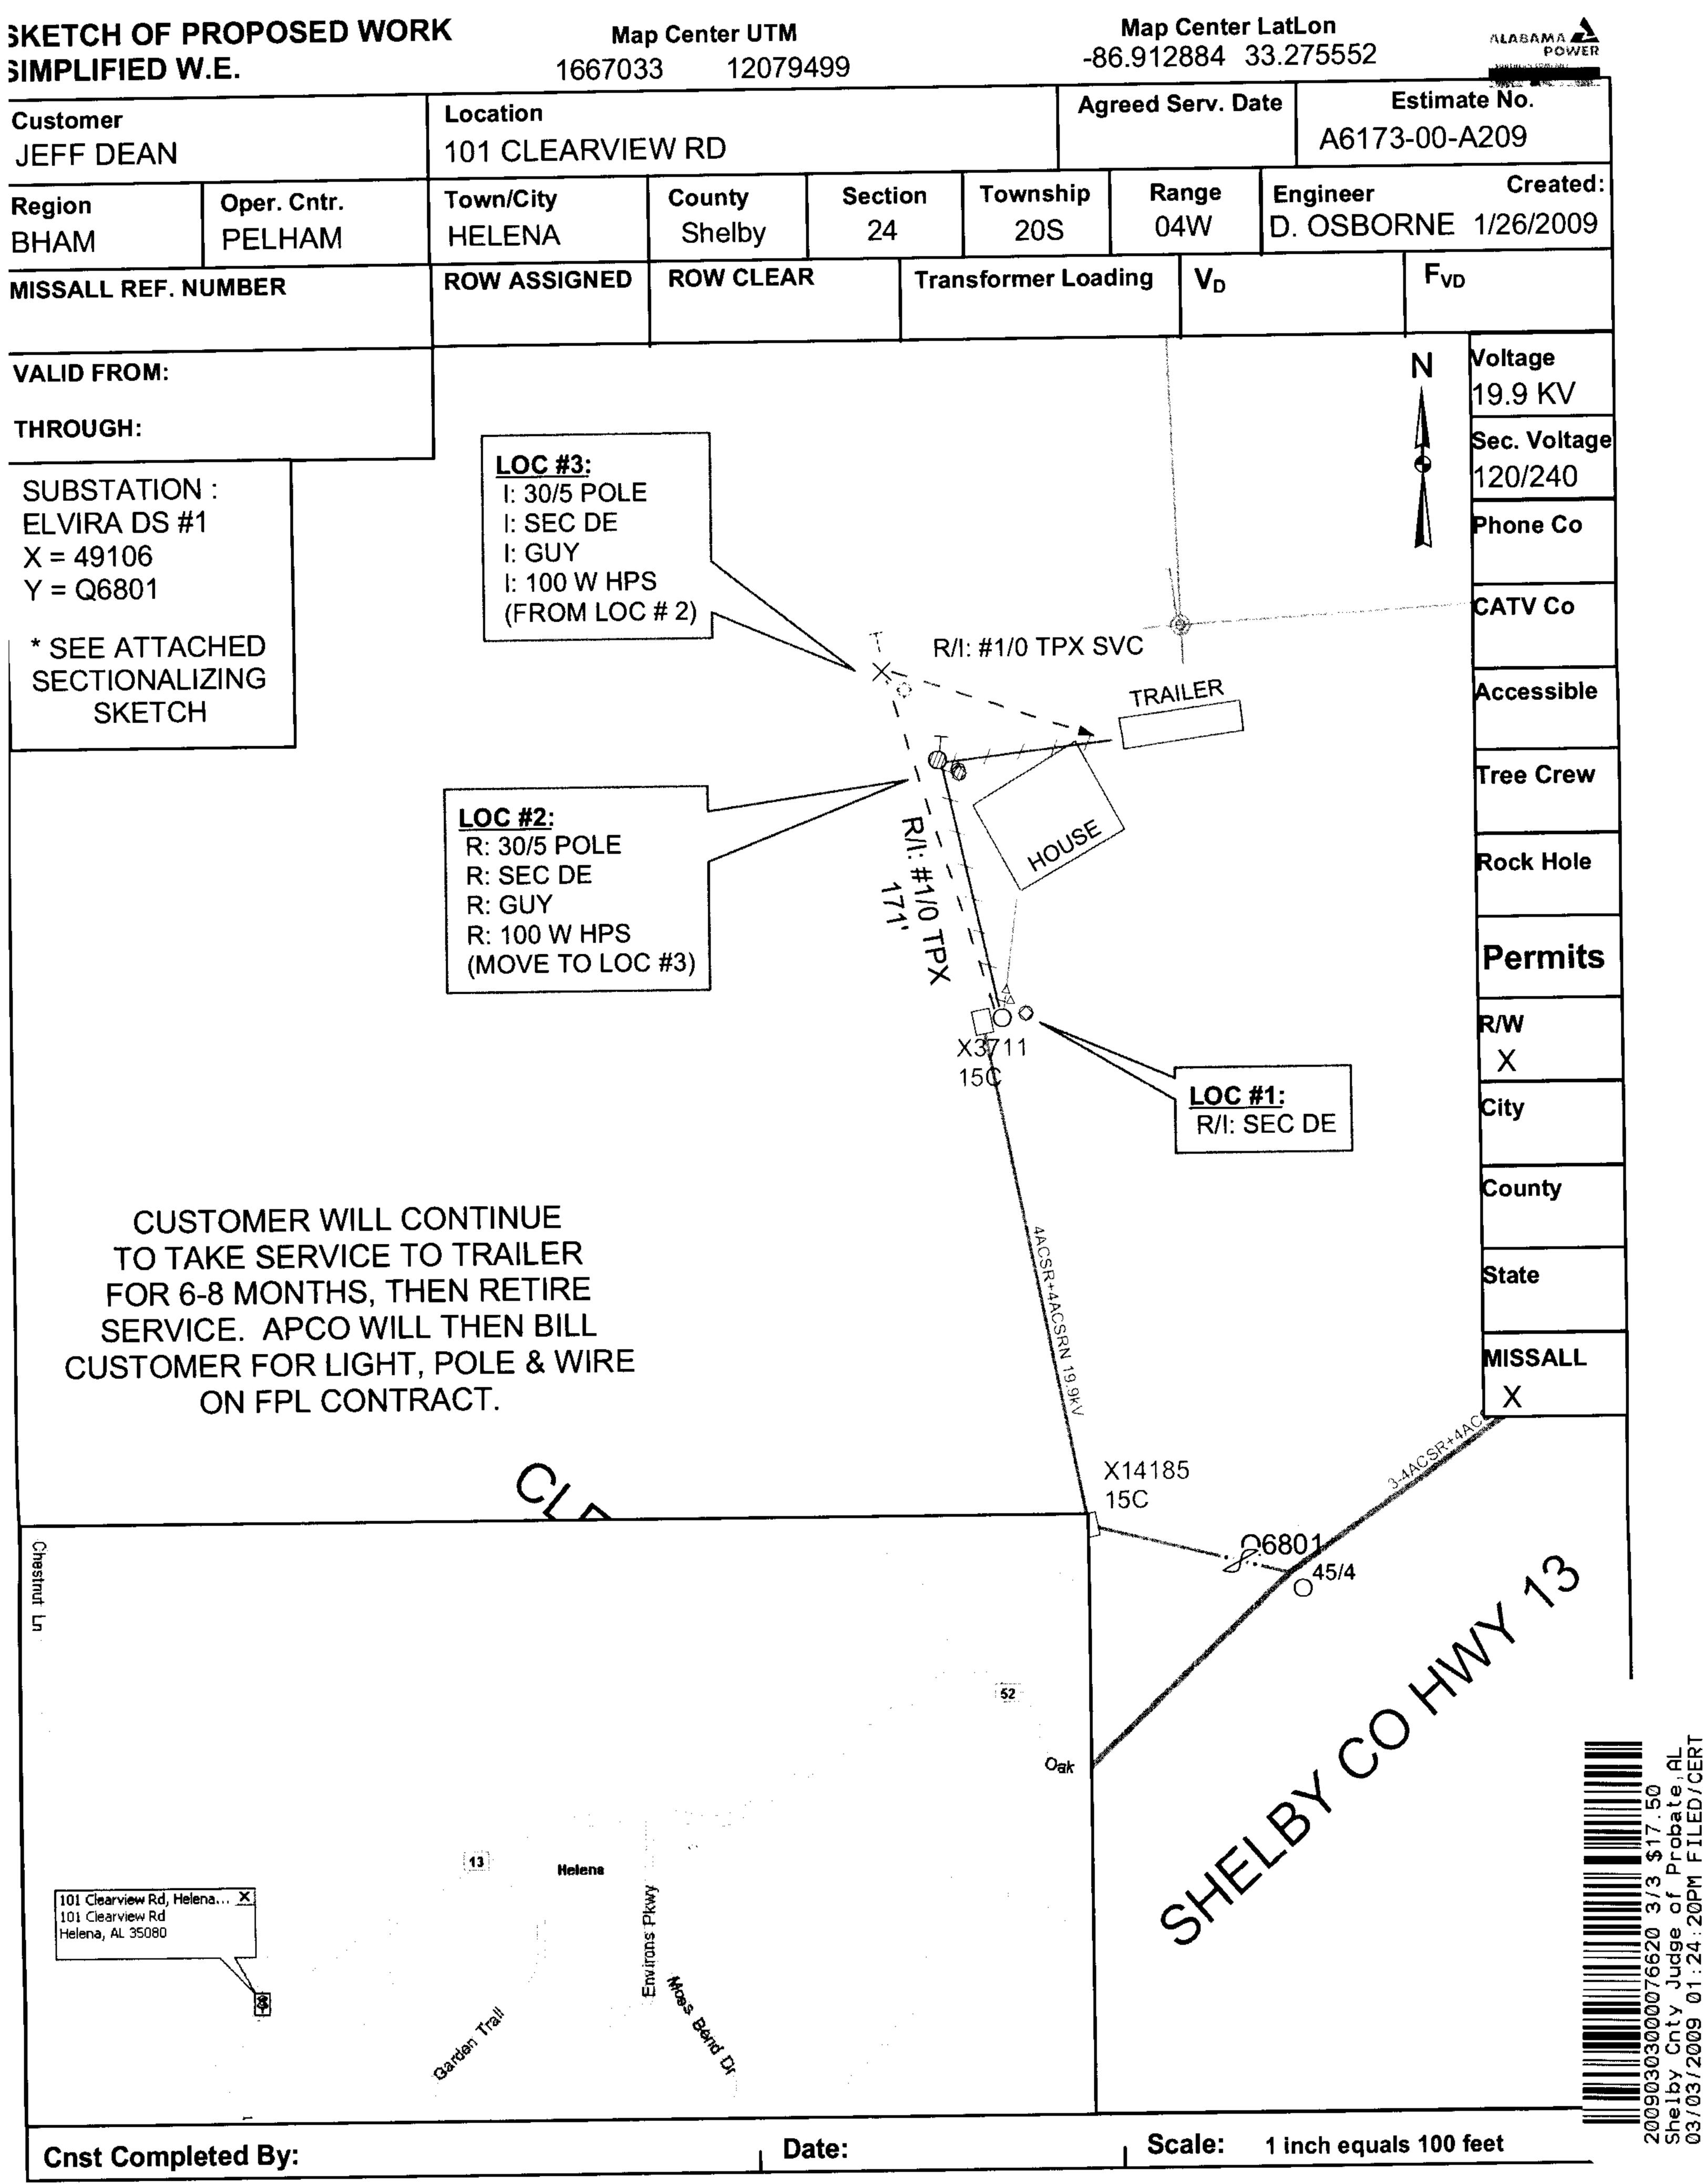

Foreman:

Holding For: