
A SUBDIVISION FOR SINGLE FAMILY RESIDENCE **A RESURVEY OF LOTS 21, 22 & 23** RIVER HIGHLANDS LEGEND AS RECORDED IN MAP BOOK 19, PAGE 111 IN THE SQ FT: SQUARE FEET OFFICE OF JUDGE OF PROBATE OF SHELBY COUNTY, AL. ±: MORE OR LESS D : DELTA ANGLE SITUATED IN THE NE 1/4 OF THE SW 1/4 OF d : DEFLECTION ANGLE SECTION 17, TOWNSHIP 17 SOUTH, RANGE 19 WEST, T: TANGENT SHELBY COUNTY, ALABAMA R : RADIUS CH:CHORD PREPARED BY: **ESMT: EASEMENT** SURVEYING SOLUTIONS, INC. RCP: REINFORCED CONCRETE PIPE 2232 CAHABA VALLEY DRIVE SUITE F FH: FIRE HYDRANT BIRMINGHAM, ALABAMA 35242 HW: HEADWALL (205) 991-8965 INL: INLET L: LENGTH OWNERS: LOT 23A CL: CENTERLINE #: HOUSE NUMBER RONALD JACKSON B-B: BACK OF CURB TO BACK OF CURB SHARON JACKSON B/C: BACK OF CURB MB: MAP BOOK LOT 21A PG: PAGE AFTCO PROPERTIES, INC EX: EXISTING : YARD INLET: YI SS : STOP SIGN FD: FOUND **DATE: JANUARY 14, 2013** SCALE:1"= 40' —— SANITARY SEWER MANHOLE CITY OF HOOVER JURISDICTION **=**○= STORM SEWER MANHOLE ———FM ——— FORCE MAIN FIRE HYDRANT = FH CURB INLET = HEADWALL GRAPHIC SCALE: 1" = 40'STATE OF ALABAMA) COUNTY OF SHELBY) I, the undersigned, Carl Daniel Moore, a registered Land Surveyor, in the State of Alabama and Ronald Jackson, Sharon Jackson and AFTCO Properties, Inc., owners, hereby certify that this plat or map was made pursuant to a survey made by said Surveyor, and said survey and this plat or map were made at the instance of said owner, that this plat or map is a true and correct map of the lands shown herein and known or to be known as A RESURVEY OF LOTS 21, 22 & 23 RIVER HIGHLANDS, showing the subdivisions into which it is proposed to divide said lands, giving the length and angles of the boundaries of each lot and its number, showing the street alleys and public grounds, giving the angles, width, length and name each street, as well as the number of each lot and block, and showing the relation of the land to RIVER HIGHLANDS, as recorded in Map Book 19, Page 111 in the Office of the Judge of Probate of Shelby County, Alabama and that iron pins have been installed at all lot corners and curve points as shown and designated by small open circles on said map. Said owner also certifies that it is the owner of said lands and the same are not subject to any mortgage. I hereby certify that all parts of this survey and drawing have been completed in accordance with the requirements of the Standards of Practice for Surveying in the State of Alabama to the best of my knowledge, information, and belief. Date: 01- 30-13 PROFESSIONAL LAND Ronald Jackson Sharon Jackson AFTCO Properties, Inc By: albert J. Thomasur

ITS: President

APPROVED: Margie Handley DATE: 3-13-13

CITY CLERKICITY OF HOOVER

Map Book 43 Rage 67

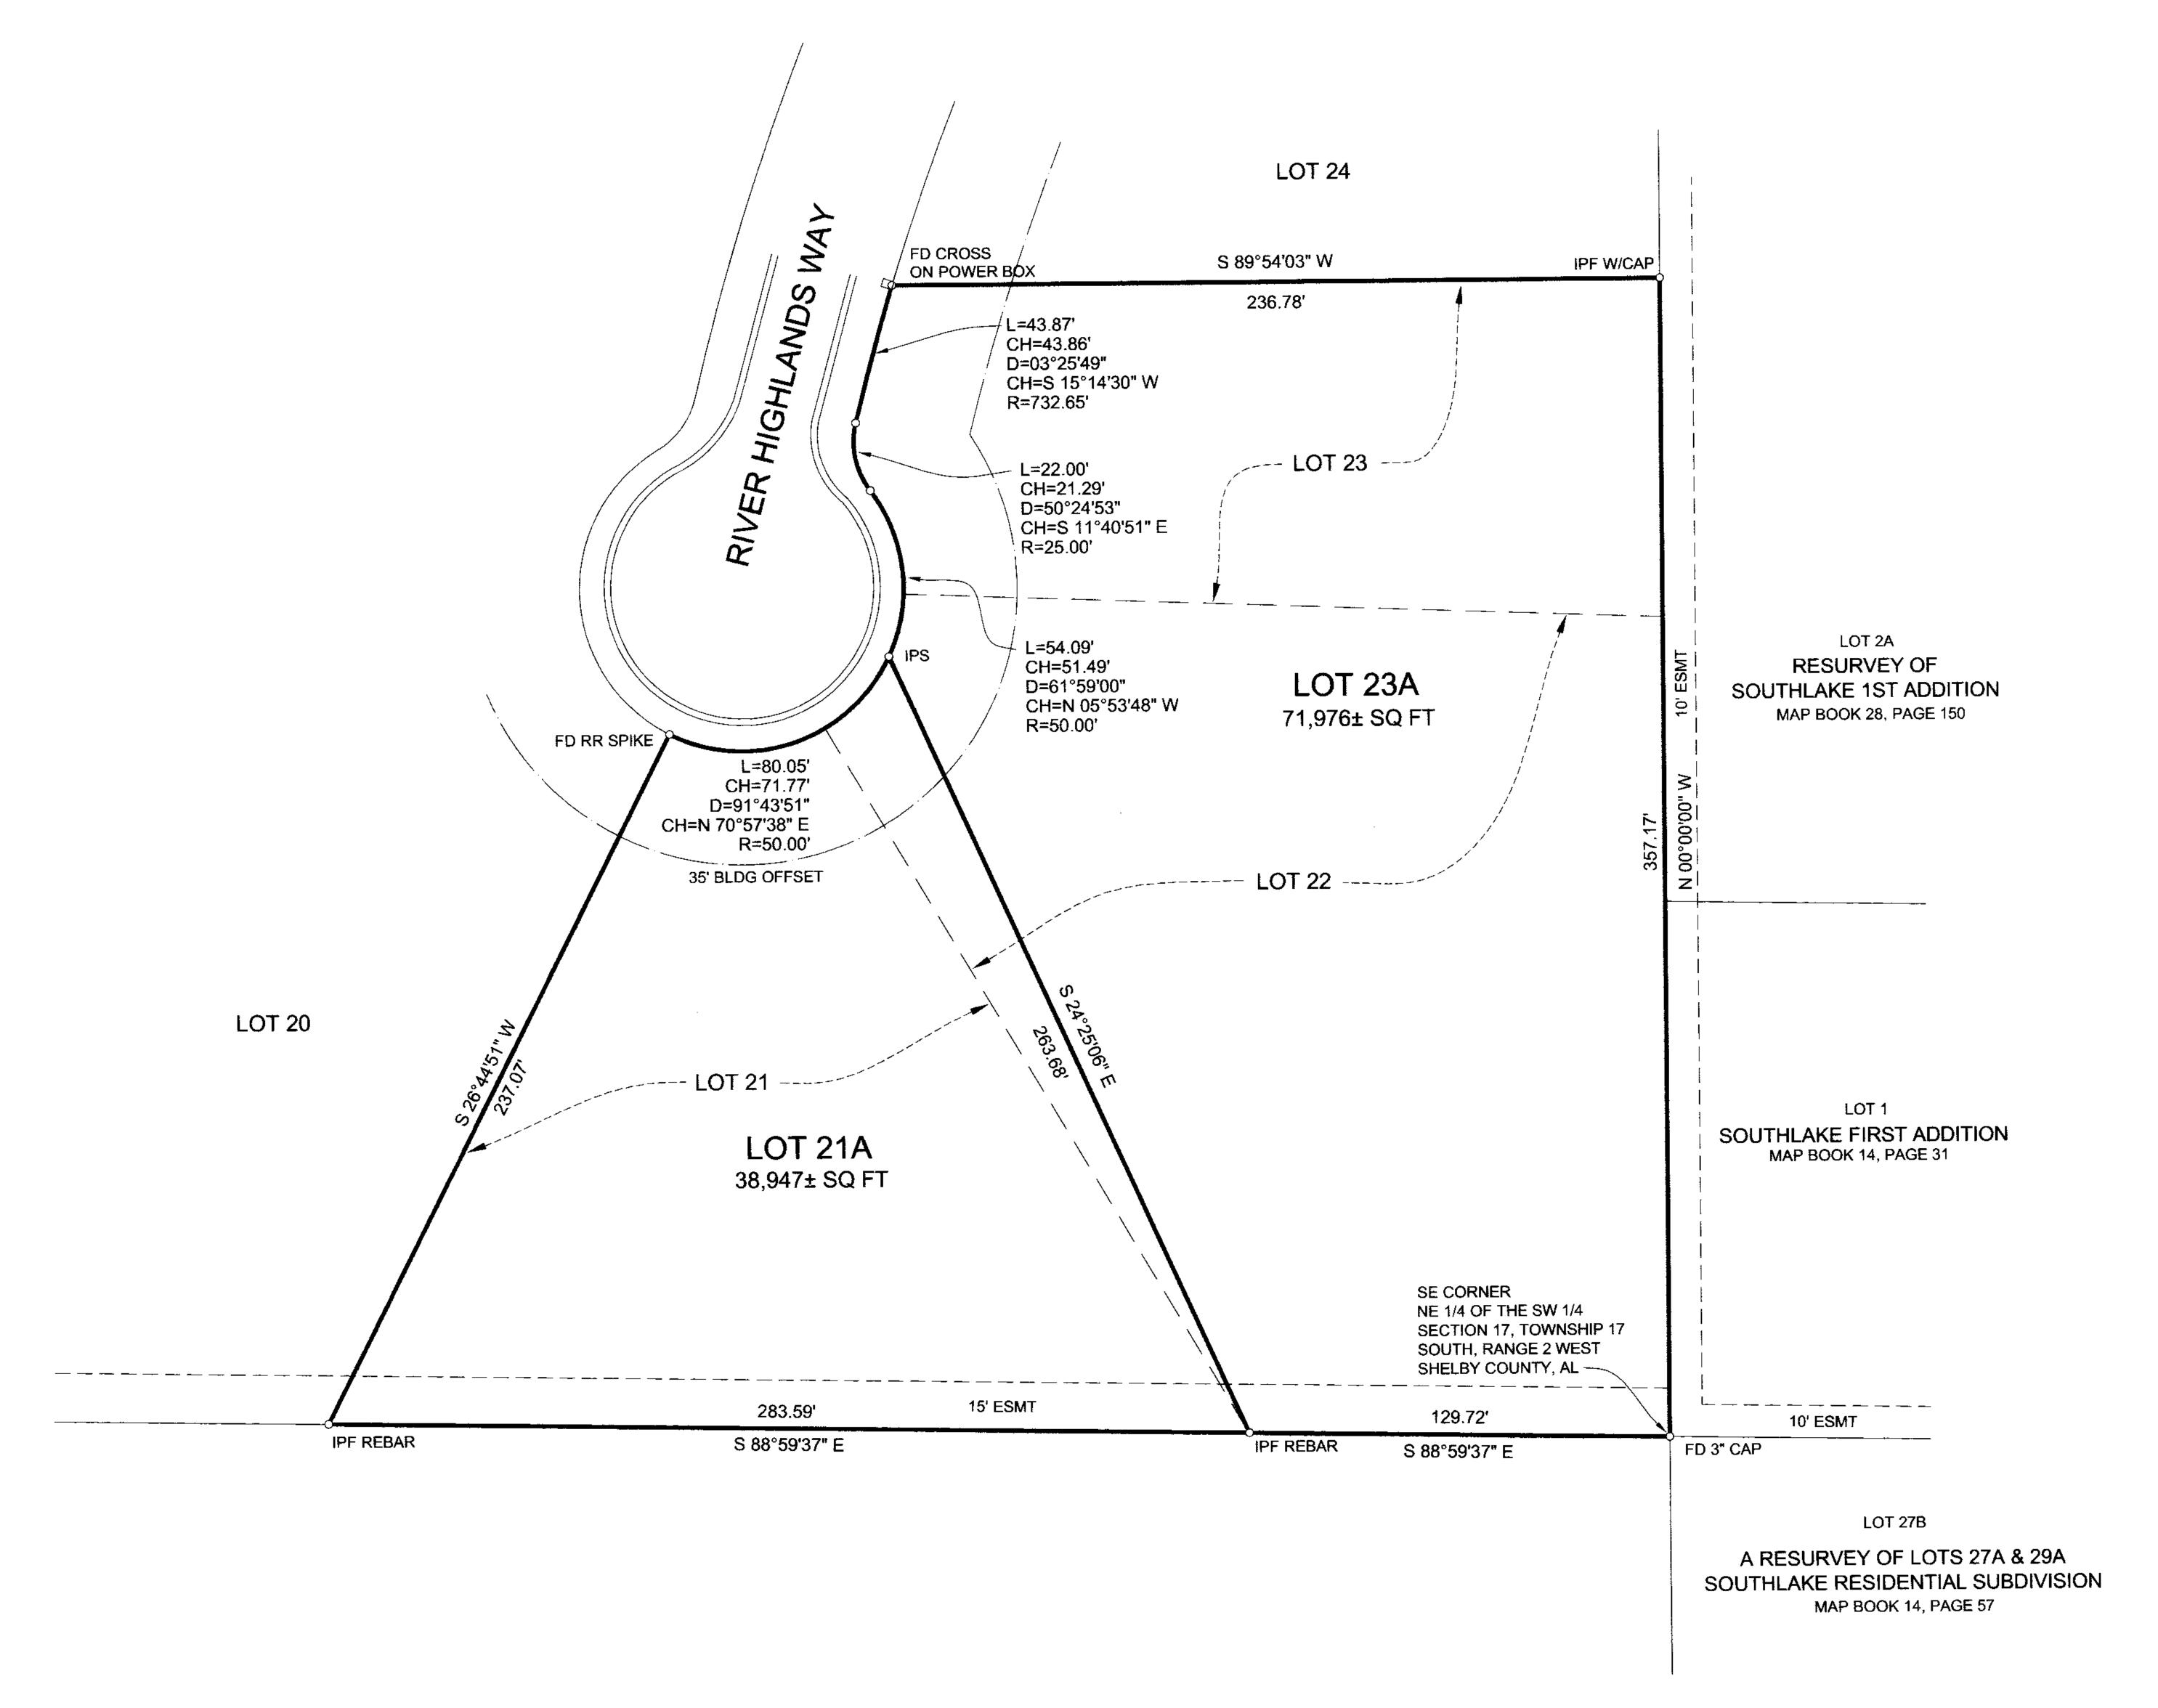

ALL EASEMENTS ON THIS MAP ARE FOR PUBLIC UTILITIES, SANITARY SEWERS, STORM SEWERS, STORM DITCHES, AND MAY BE USED FOR SUCH PURPOSES TO SERVE THE PROPERTY BOTH WITHIN AND WITHOUT THE SUBDIVISION.

THIS PROPERTY IS SITUATED IN FLOOD ZONE "X" UNSHADED ACCORDING TO THE FEDERAL INSURANCE RATE MAP OF CITY OF HOOVER, SHELBY COUNTY, ALABAMA, COMMUNITY PANEL NUMBER 010123 0070 D, EFFECTIVE DATE 9-29-2006.

STATE OF ALABAMA) COUNTY OF SHELBY) I, the undersigned, as Notary Public in and for said County in said State, hereby certify that Carl Daniel Moore, whose name is signed to the foregoing certificate as Land Surveyor, who is known to me, acknowledged before me, on this date that, being informed of the contents of the above and foregoing certificate, he executed the same voluntarily, as an act of said Land Surveyor, on the day the same bears date. Given under my hand and seal this the 30th day of MVARY, 20 13. STATE OF ALABAMA)
COUNTY OF SOFE I, the undersigned, as Notary Public in and for said County and State, do hereby certify that Ronald Jackson, whose name is signed to the foregoing instrument as owner, who is known to me, acknowledged before me, on this date that, being informed of the contents of the above and foregoing instrument, he, as such officer and with full authority, executed the same voluntarily, on behalf of said corporation in its capacity as Manager as aforesaid. Given under my hand and seal this the 500 day of 1000 hours, 20 13. NANCY S. MORROW
Notary Public State of Alabama COMMISSION EXPIRES: JULY 10, 2016 STATE OF ALABAMA)
COUNTY OF Section (1985) I, the undersigned, as Notary Public in and for said County and State, do hereby certify that Sharon Jackson, whose name is signed to the foregoing instrument as owner, who is known to me, acknowledged before me, on this date that, being informed of the contents of the above and foregoing instrument, he, as such officer and with full authority, executed the same voluntarily, on behalf of said corporation in its capacity as Manager as aforesaid. Given under my hand and seal this the <u>Str</u> day of February, 20 <u>3</u>. NANCY S. MORROW Notary Public State of Alabama STATE OF ALABAMA) COMMISSION EXPIRES: JULY 10, 2016 COUNTY OF JEFFERSON) I, the undersigned, as Notary Public in and for said County and State, do hereby certify that <u>Albert F. Thomasson</u> whose name is signed to the foregoing instrument as <u>President</u> of AFTCO Properties, Inc., who is known to me, acknowledged before me, on this date that, being informed of the contents of the above and foregoing instrument, he, as such officer and with full authority, executed the same voluntarily, on behalf of said corporation in its

Given under my hand and seal this the HTH day of February, 20 13.

Stelly Rought

Notary Public

capacity as Manager as aforesaid.

JOB NUMBER: 340852 MAP CHECK:DBE 1-15-2013 EP 2012A HOUSES \ACAD\SUBDIVISION\SHELBY COUNTY\RIVER HIGHLANDS\RESURVEY LOTS 21-22-23 RIVER HIGHLANDS REC MAP

My commission expires: 12/13/2015