





20190326000096630 1/1 \$15.00
Shelby Cnty Judge of Probate, AL
03/26/2019 02:20:02 PM FILED/CERT

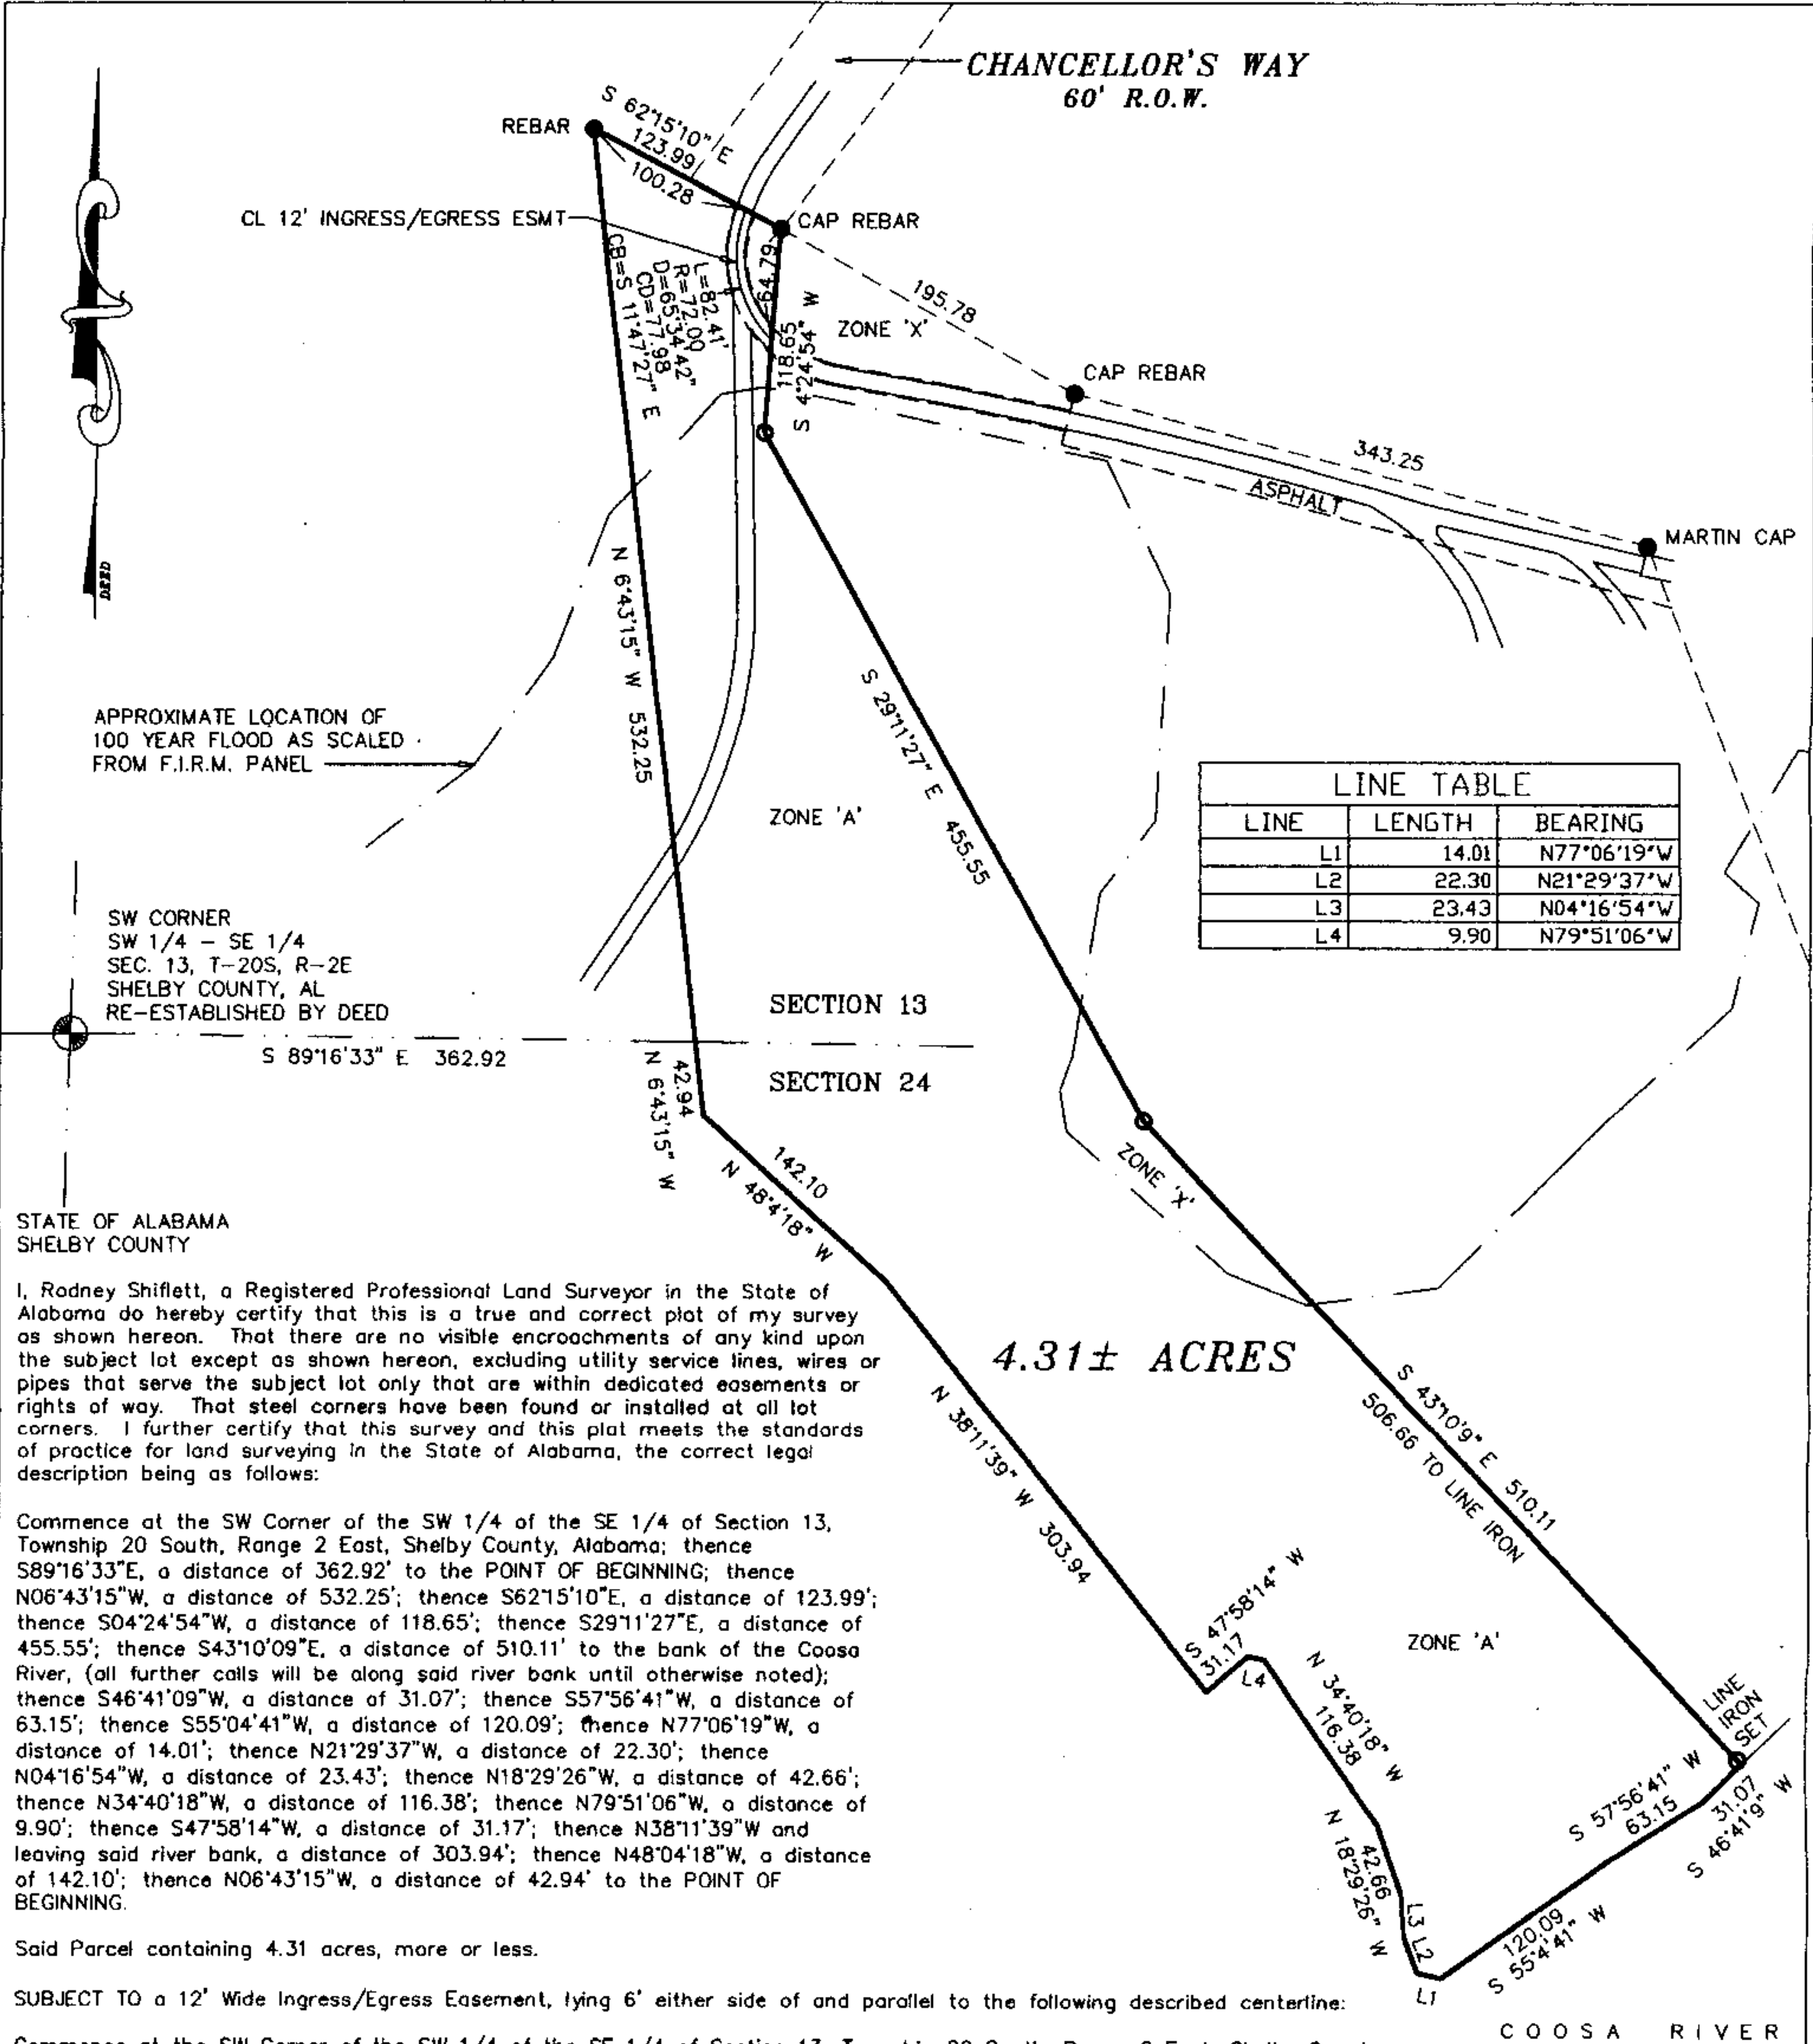

LINE TABLE		
LINE	LENGTH	BEARING
L1	14.01	N77°06'19"W
L2	22.30	N21°29'37"W
L3	23.43	N04°16'54"W
L4	9.90	N79°51'06"W

Rodney Shiflett
Rodney Shiflett Al. Reg. #21784

Walter Higgins

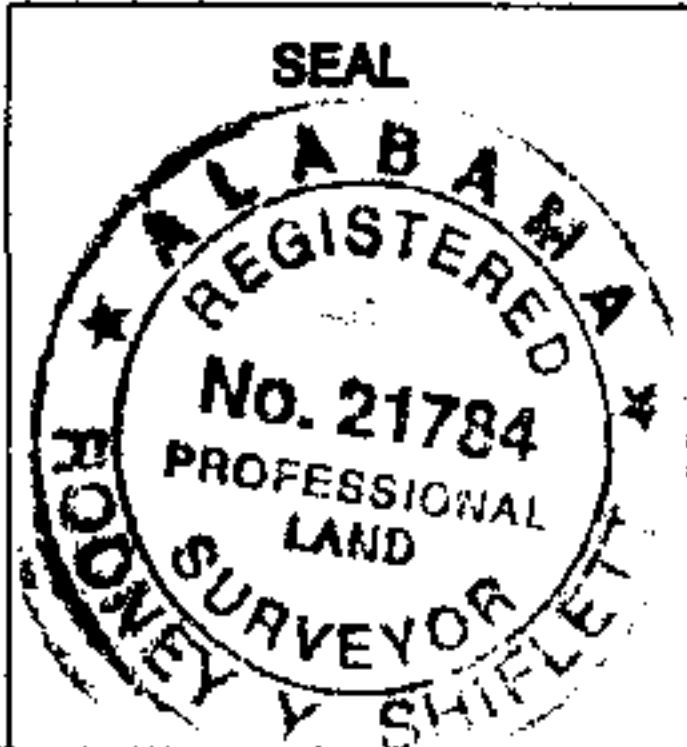

LEGEND	
○	1/2" REBAR SET
●	IRON PIN FOUND
—	R.O.W.
—	RIGHT-OF-WAY
—	NOT TO SCALE
⊙	UTILITY POLE
—	OVERHEAD UTILITIES
(M)	FIELD MEASURED
(P)	PLAT / RECORDED MAP
▨	COVERED DECK/PORCH
▩	DECK/PORCH

JOB NO. 17350B
DATE 10/24/17 DATE OF FIELD SURVEY 8/30/17
ADDRESS SCALE 1" = 100' (11x17)
DRAWN BY H. LETTS CHECK BY R.Y.S.
RODNEY SHIFLETT SURVEYING
P.O. BOX 204
COLUMBIANA, ALABAMA 35051
TEL. 205-669-1205 FAX. 205-669-1298