

State of Alabama, }
 Shelby County. } Know all men By These Presents that
 we Henry Tate for and in consideration of the changes in
 the public road in Shelby County, Alabama, known as the
 Montevallo and Columbiana public road, which said change
 is shown in red ink on the hereto attached tracing or
 map marked Exhibit A and made a part hereof, and for
 the further consideration of the sum of \$34⁰⁰ to us in
 hand paid, the receipt whereof is hereby acknowledged have
 granted, bargained and sold and do by these presents
 grant, bargain, sell and convey to Shelby County, Alabama,
 and to the public, the following described lot, tract or
 parcel of land in Shelby County, Alabama, to-wit: A strip
 of land 30 feet wide by 500 feet long lying along the
 north side of the right of way of the Atlanta, Birming-
 ham and Atlantic Railroad, beginning 100 feet East of the
 S.W. corner of the NW 1/4 of the SE 1/4 of Section 2 Township
 20 South Range 2 West being a point on the land
 line between the lands of said Henry Tate and A. N.
 Ray, and containing 34/100 acres more or less,
 the same being shown on the map or plat hereto
 attached, marked Exhibit A and made a part hereof.
 To have and to hold the said land to said county of Shelby
 and to the public, for a public road, forever.


In witness whereof we have hereto set our hands
 and seals on the 24 day of October 1907.

Henry Tate (Seal)

State of Alabama, }
 Shelby County. } I, R. M. Deshazo, a Notary Public in
 and for said State and county hereby certify that Henry
 Tate and _____ Tate whose names are signed to the
 foregoing conveyance and who are known to me, ac-
 knowledged before me on this day that, being in-
 formed of the contents of the conveyance, they executed the
 same voluntarily on the day the same bears date.
 Given under my hand on this the 24 day of Oct. 1907
 R. M. Deshazo, Notary Public.

Filed and Recorded December 4th 1907.

C. P. Longshore, Judge of Probate.

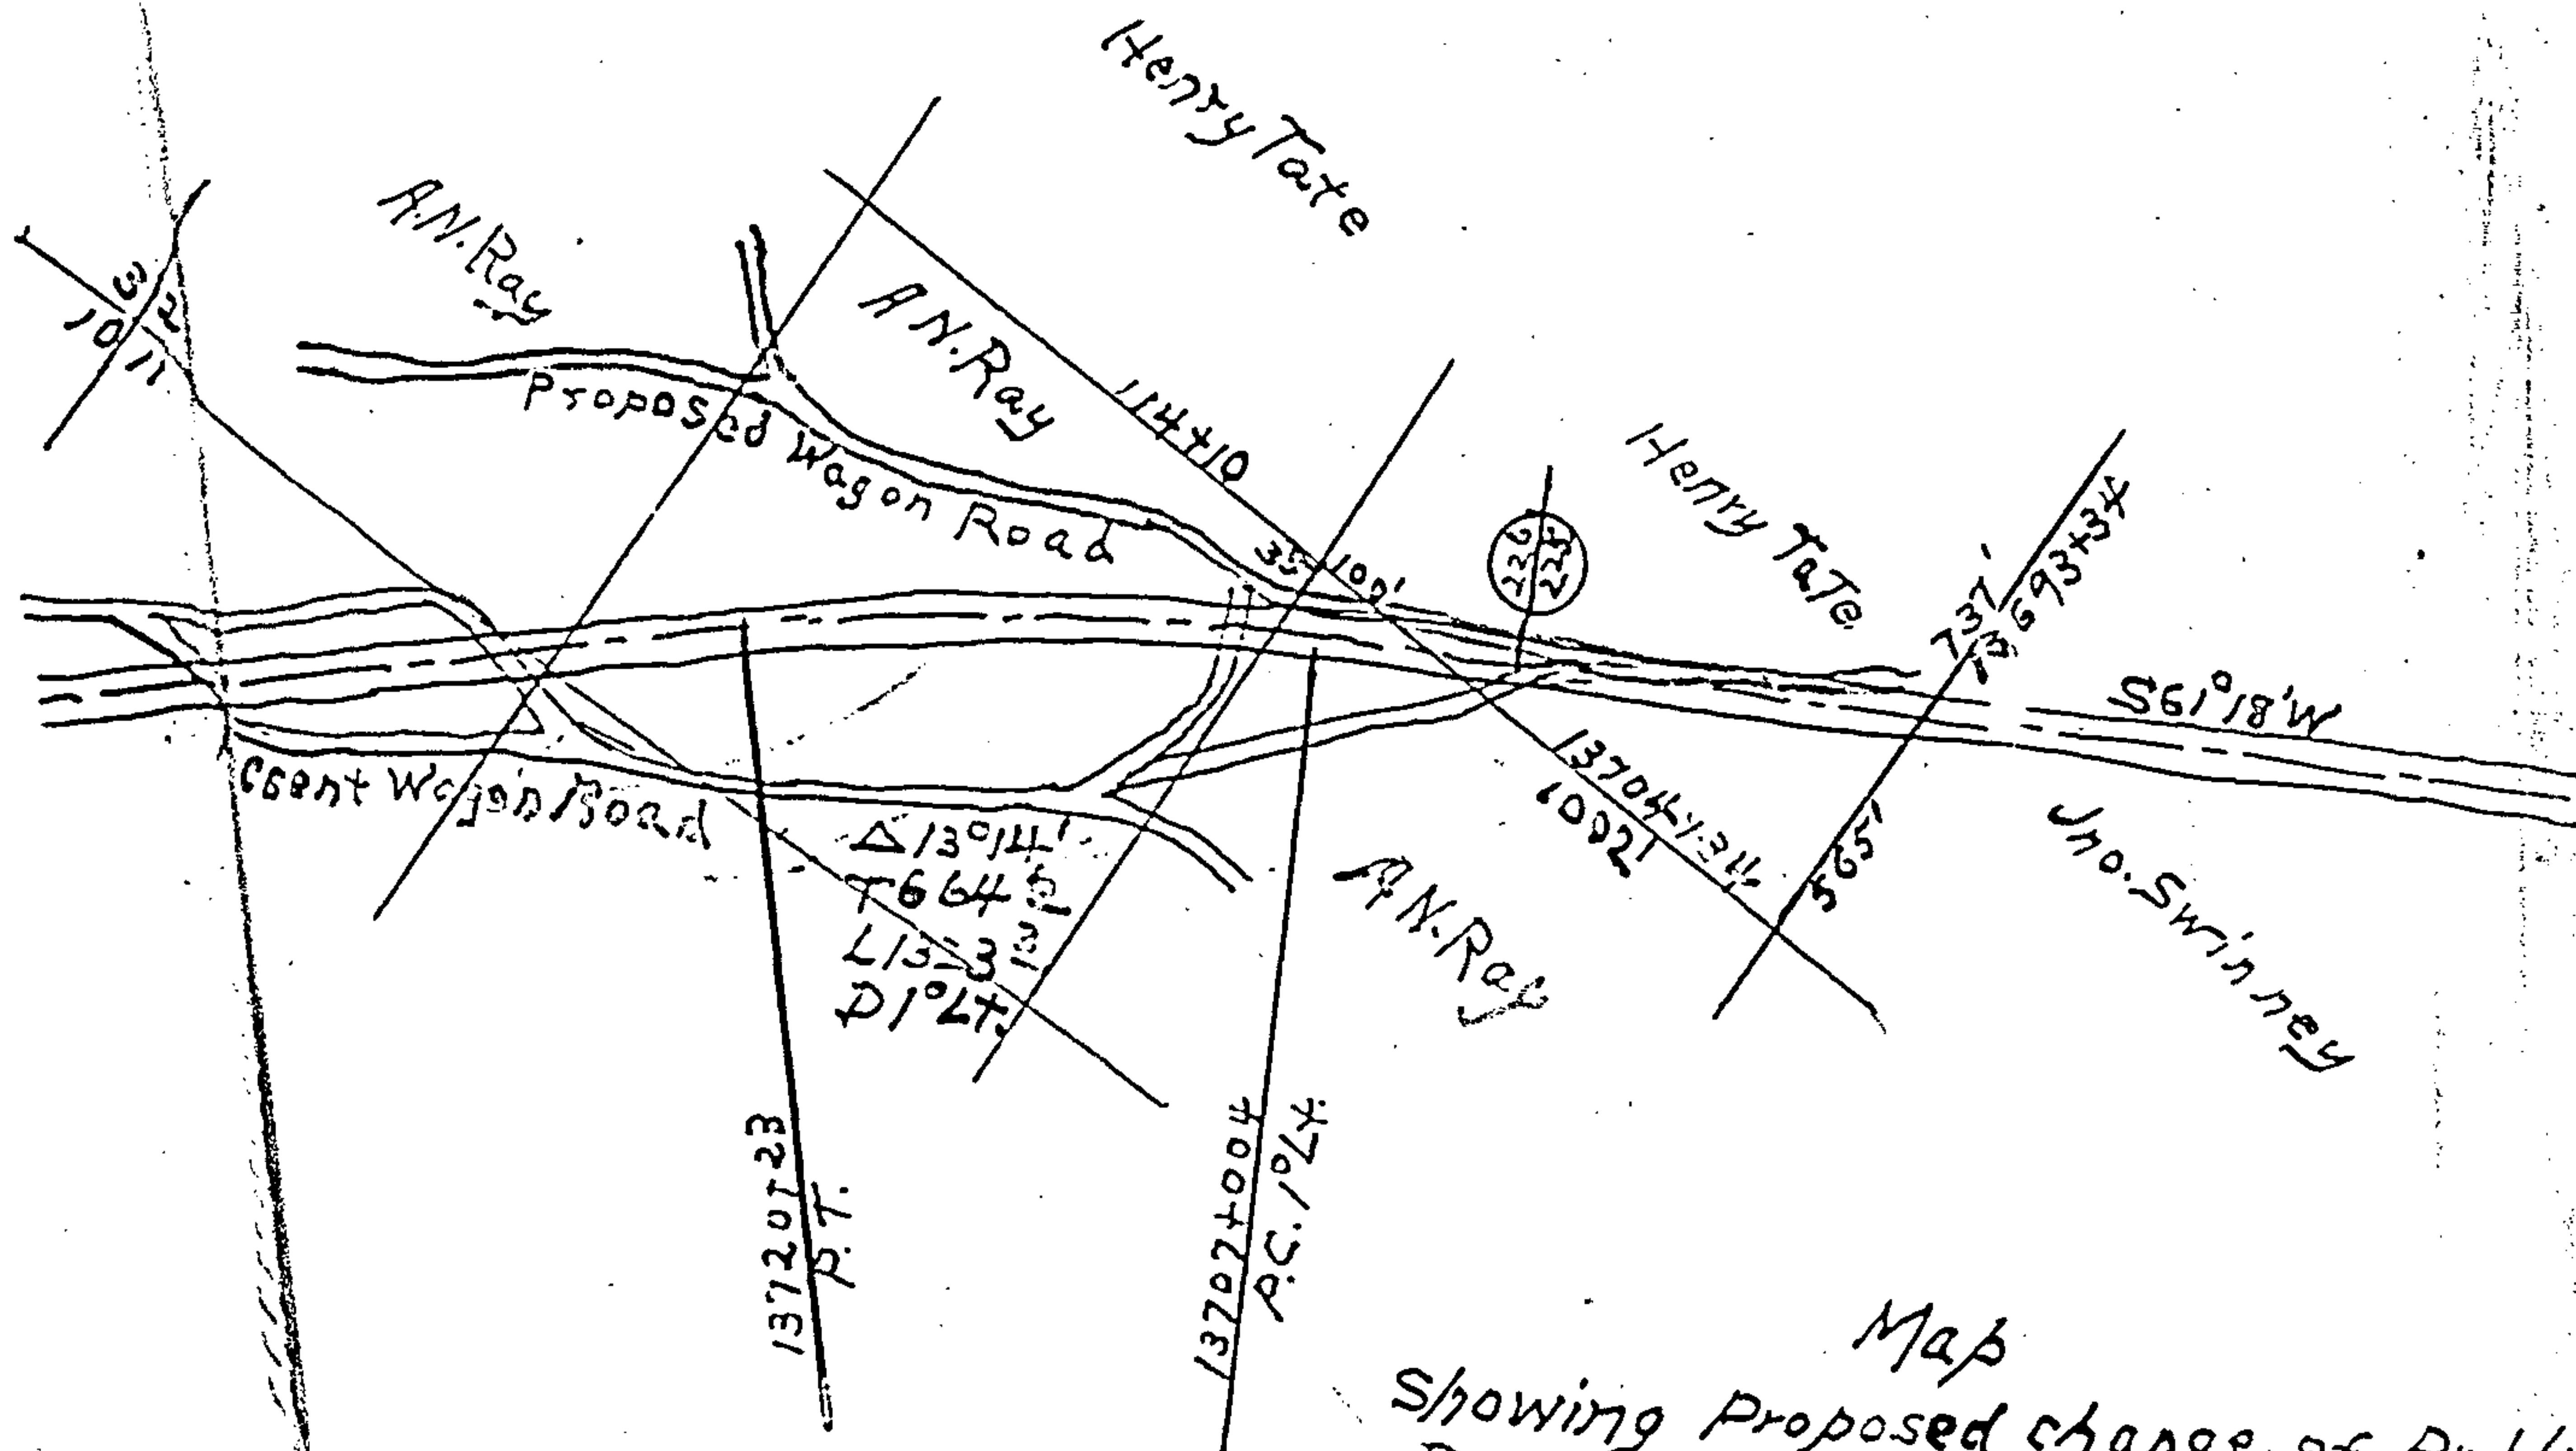

Map
 Showing Proposed change of Public
 Road through the Property of
 HENRY TATE
 Mile 225-226 Const Sta. 13693
 Scale 800' = 1"

W.T. MORTON
 Res. Engr.
 W.O.K.

EXHIBIT A