

MAP OF ACTON HIGHLANDS SHELBY COUNTY, ALA.

BEING THE SEATH OF S.W. 4TH OF SEC. 25, T. 19 S., R. 3 W.

Scale 1 in = 100 ft
MOTLEY & DYER ENGINEERS, Birmingham, Ala.

State of Alabama
Jefferson County.

I, A. S. Hale, a Notary Public, in and for said County in said State, hereby certify that Motley & Dyer, and J. D. Babney whose names are signed to the annexed certificate, and who are known to me, acknowledged before me on this day that being informed of the contents of this certificate, they executed the same voluntarily, on the day the same bears date.


Given under my hand this 7 day of May 1908.
A. S. Hale, Notary Public.

State of Alabama

Jefferson County. We the undersigned Motley & Dyer Civil Engineers, Surveyors

and J. D. Babney owners of lands hereinafter described, do hereby certify that this is a correct plat or map showing the streets, alleys and public grounds, giving the bearings, length, width and name of each street, the numbers, each lot and block and the relation of the land plat to or mapped to the Government Survey of S.E. 1/4 of S.W. 1/4 of Sec. 25, T. 19, S. R. 3 W., Shelby County, Ala.

In witness whereof we have hereunto set our hands this 7 day of May 1908.
MOTLEY & DYER Civil Engineers and Svys. J. D. Babney President of Sherrandoah Land Company

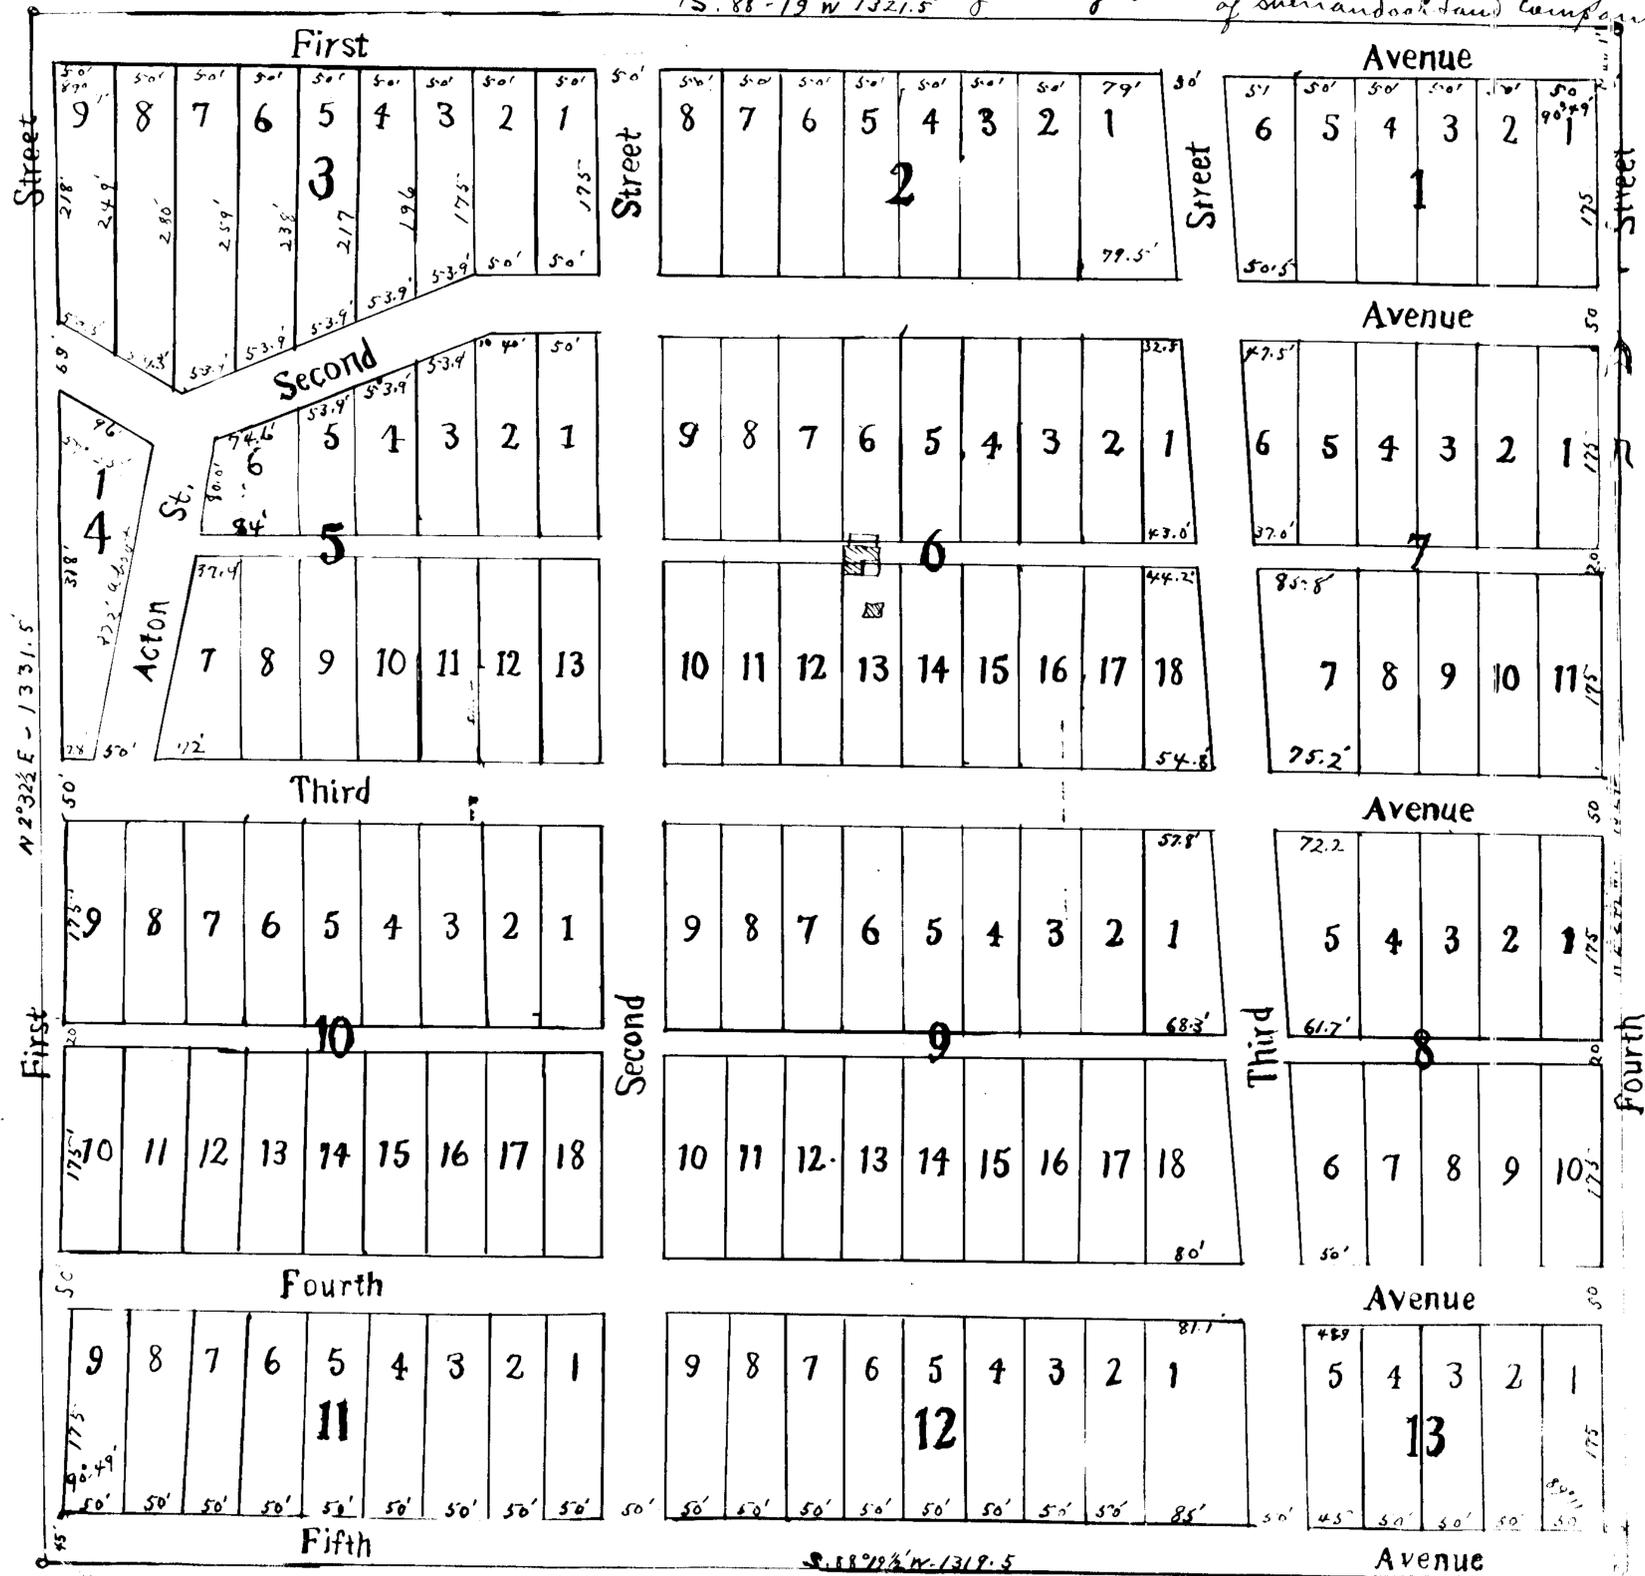

8 AM
 2/1/10
 The Sherrandoah Land Company
 214 1/2 Ave. N.

Filed for Record May 8th 1908 & Recorded.

A. P. Langshore,
Judge of Probate.