


191111100000330 1/1 \$.00
 Shelby Cnty Judge of Probate PL
 11/11/1911 12:00:00AM FILED/CERT

Map Book 7 Page 146

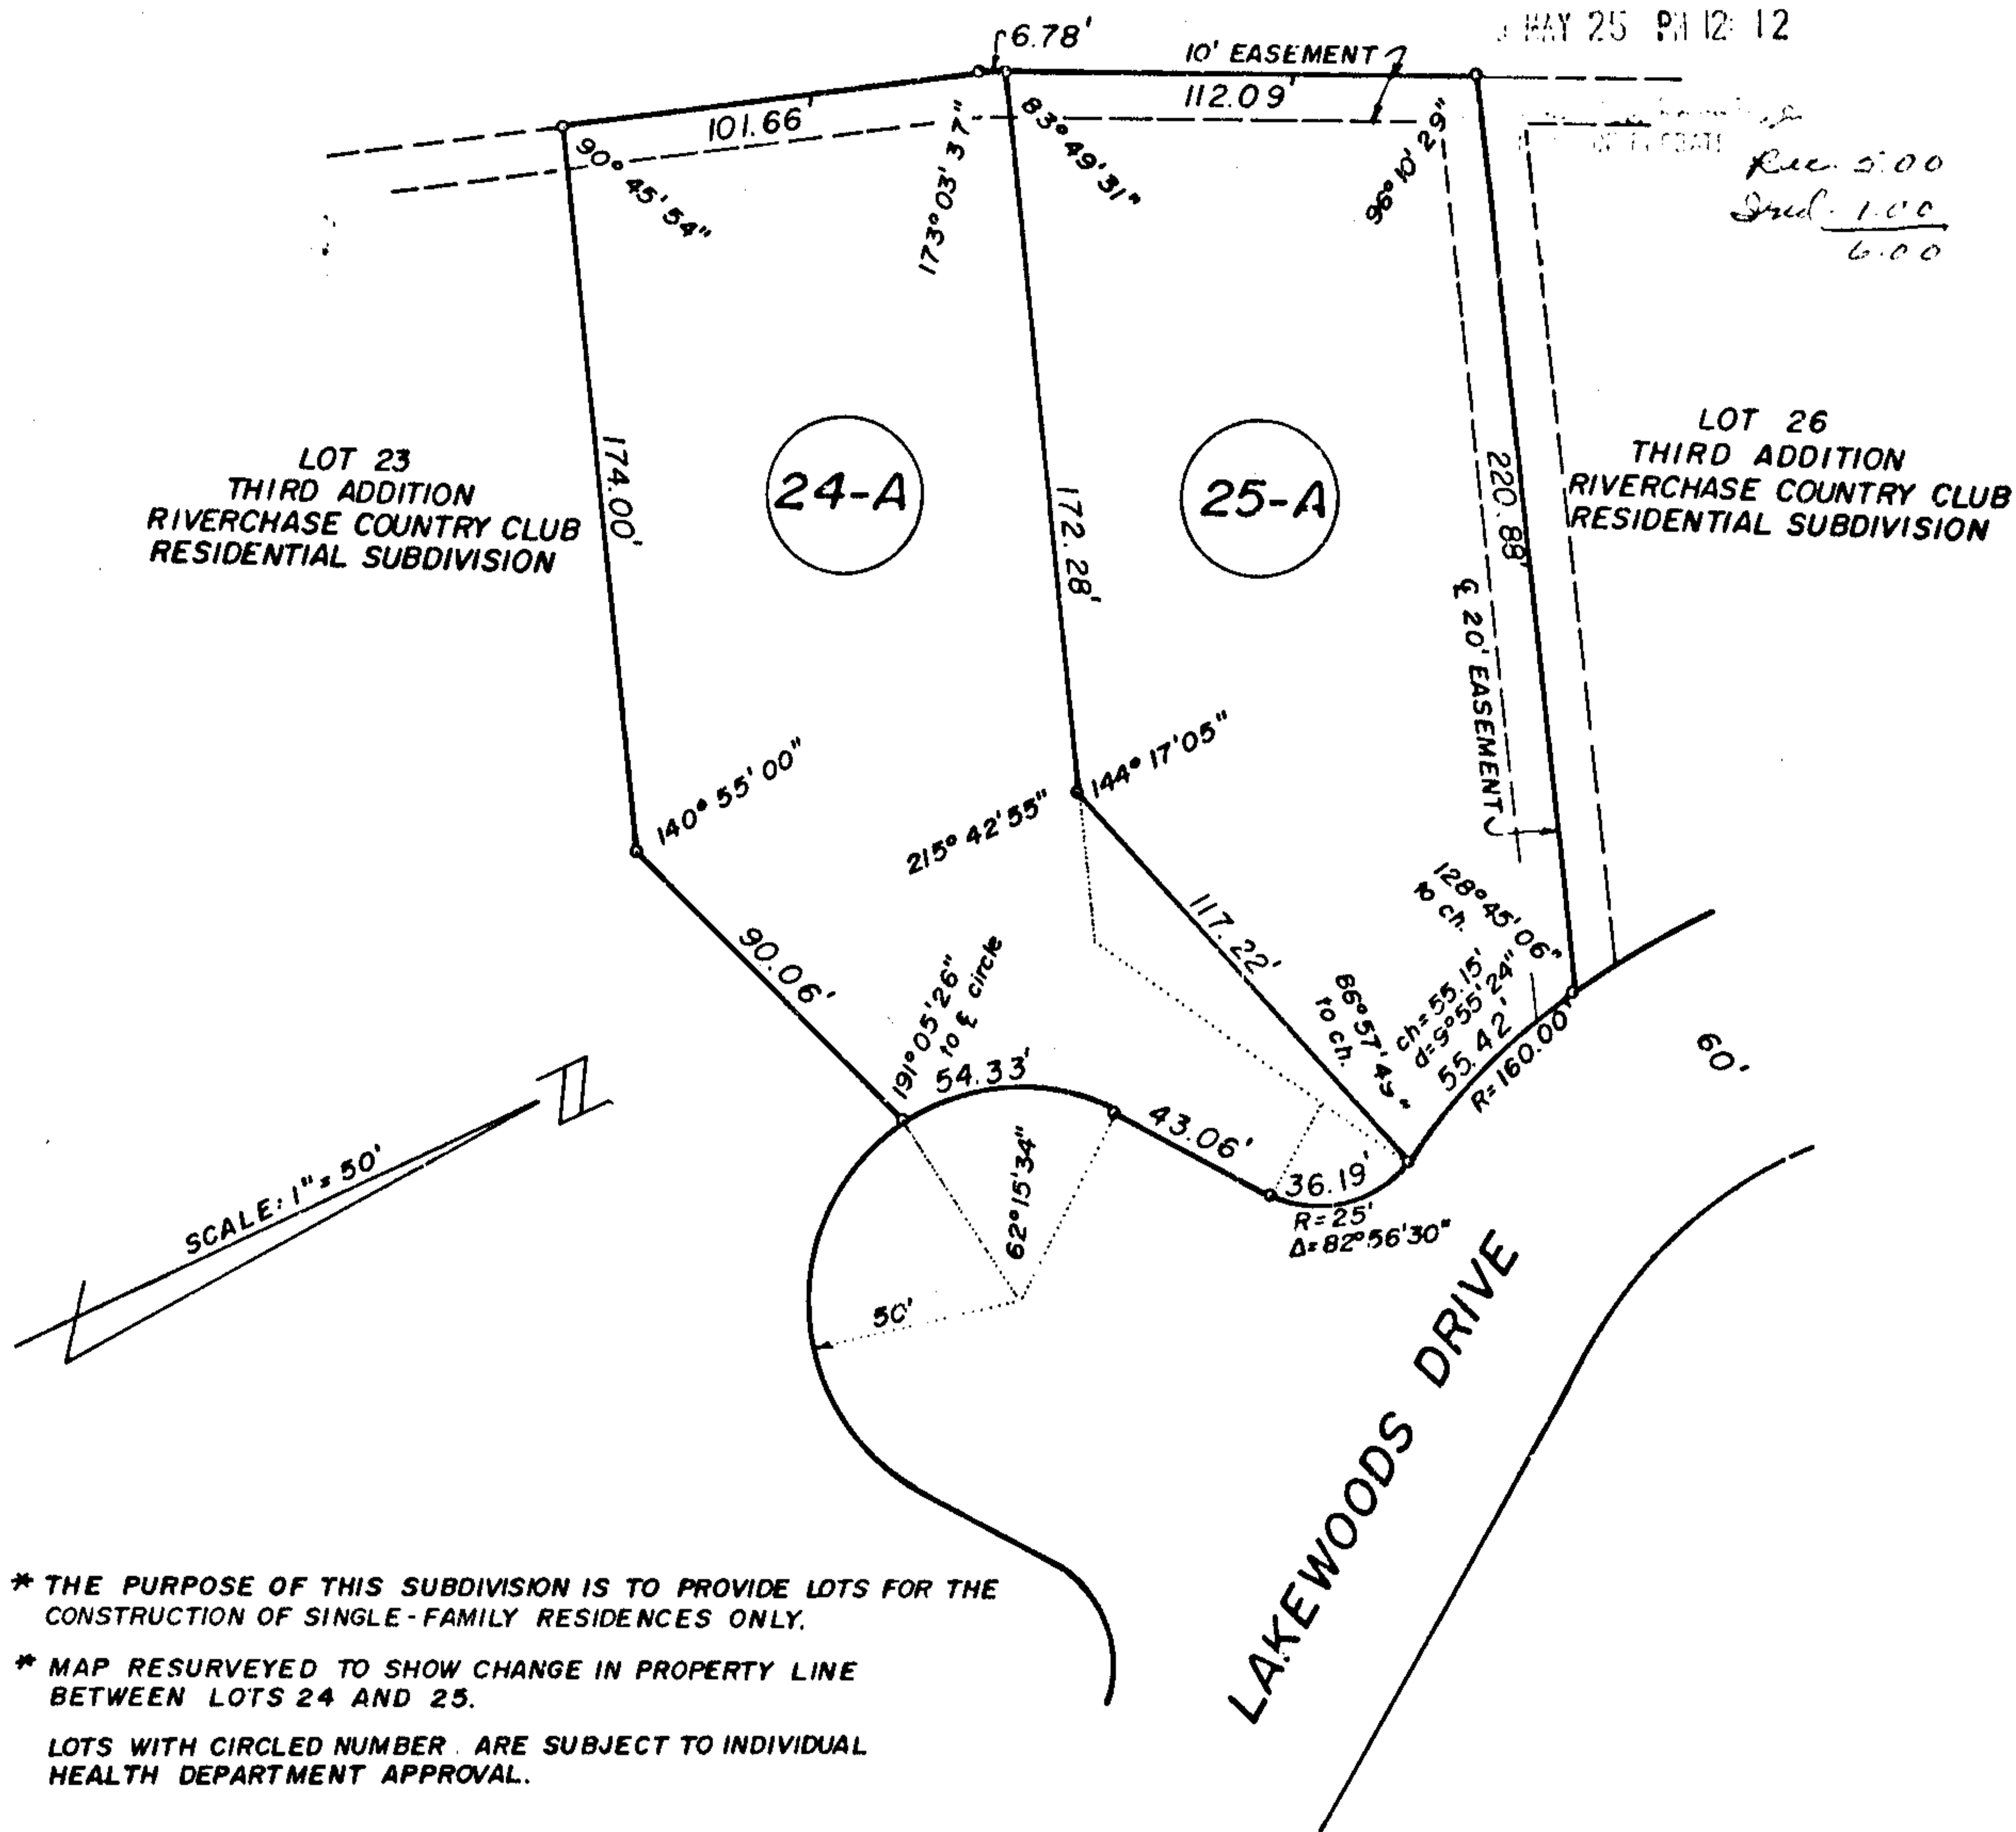

* THE PURPOSE OF THIS SUBDIVISION IS TO PROVIDE LOTS FOR THE CONSTRUCTION OF SINGLE-FAMILY RESIDENCES ONLY.
 * MAP RESURVEYED TO SHOW CHANGE IN PROPERTY LINE BETWEEN LOTS 24 AND 25.
 LOTS WITH CIRCLED NUMBER ARE SUBJECT TO INDIVIDUAL HEALTH DEPARTMENT APPROVAL.

RESURVEY OF LOTS 24 AND 25
THIRD ADDITION
RIVERCHASE COUNTRY CLUB
RESIDENTIAL SUBDIVISION
 (AS RECORDED IN M.B. 7, PG. 53, IN SHELBY COUNTY, ALABAMA.)
 SITUATED IN THE NW 1/4 OF THE SW 1/4
 OF SECTION 35, TOWNSHIP 19 SOUTH, RANGE 3 WEST,
 SHELBY COUNTY, ALABAMA.

SCALE: 1" = 50' DATE: 5-8-79
 0 50 100 200
 LAURENCE D. WEYGAND - REG. CIV. ENG. & L.S. NO. 10373

PHONE 823-2122
 PRINTERS: ROBERTS & SON, INC.
 MICROFILMING AND LITHOGRAPHY REPRODUCTIONS
 P. O. BOX 1382
 BIRMINGHAM, ALABAMA

STATE OF ALABAMA)
 JEFFERSON COUNTY)

The undersigned, Laurence D. Weygand, Registered Engineer-Land Surveyor, State of Alabama, and the Harbert-Equitable Joint Venture, owner, hereby certify that this plat or map was made pursuant to a survey made by surveyor and that said survey and this plat or map were made at the instance of said owner; that this plat or map is a true and correct map of lands shown therein and known as A Resurvey of Lots 24 and 25 Third Addition Riverchase Country Club Residential Subdivision, showing the subdivision into which it is proposed to divide said lands giving the length and angles of the boundaries of each lot and its number, showing the streets, alleys and public grounds, giving the length, width and the name of each street, as well as the number of each lot and block, and showing the relation of lands in the government survey; and that iron pins have been installed at all lot corners and curve points as shown and designated by small open circles on said plat or map. Said owner is also certified that it is the owner of said lands and that the same are not subject to any mortgage.

Dated: May 2, 1979

By: Laurence D. Weygand
 Laurence D. Weygand, Reg. C.E.-L.S. No 10373

HARBERT-EQUITABLE JOINT VENTURE, OWNER

By: Donald D. Evans
 Donald D. Evans, Qualified Officer

By: Still Hunter
 Still Hunter, Qualified Officer

STATE OF ALABAMA)
 JEFFERSON COUNTY)

I, Peter Loney, as Notary Public in and for said County and State, do hereby certify that Laurence D. Weygand, whose name is signed to the foregoing certificate as Engineer-Land Surveyor, Donald D. Evans and Still Hunter, whose names are signed to same as qualified officers, all of whom are known to me, acknowledges before me, on this date, that after having been duly informed of the contents of said certificate, they executed same voluntarily as such individuals with full authority therefor.

Given under my and seal this 10th day of May, 1979.

APPROVED BY COUNTY ENGINEER
James L. Ray Jr 5/25/79
 COUNTY ENGINEER
Paul T. Owens 5-25-79
 COUNTY OFFICIAL

By: Peter Loney
 Notary Public
Steve Holcomb
 HEALTH DEPT. OFFICER