


NOTES:
 1. FURTHER SOIL TESTS MAY BE REQUIRED FOR LOTS SHOWN THUS ★
 2. ○ DENOTES IRON PIN SET.
 3. ALL EASEMENTS SHOWN ON THIS MAP ARE FOR PUBLIC UTILITIES, SANITARY SEWERS, STORM SEWERS, STORM DITCHES AND MAY BE USED FOR SUCH PURPOSES TO SERVE PROPERTY BOTH WITHIN AND WITHOUT THIS SUBDIVISION.

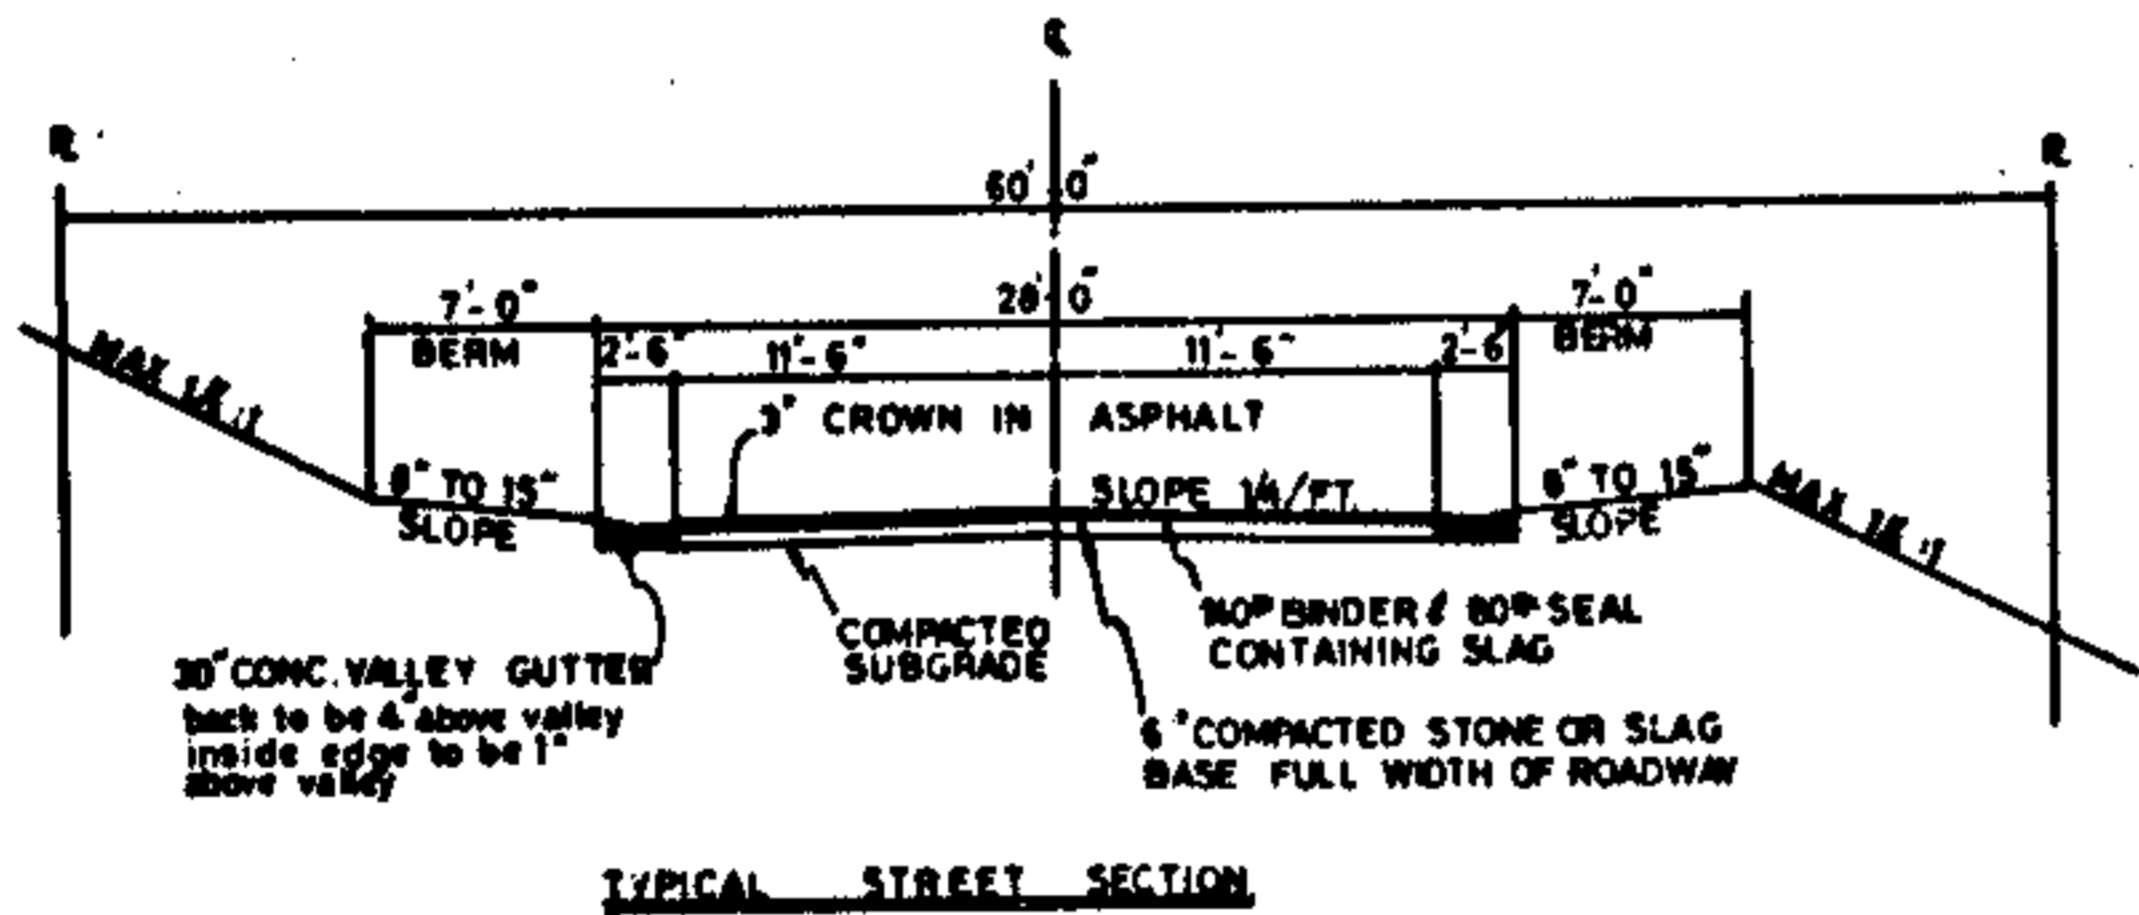

CORSENTINO'S ADDITION TO EAGLE WOOD ESTATES, 4TH SECTOR, 1ST. PHASE

SITUATED IN THE S 1/2 OF N 1/2 OF SEC. 9 TWP. 21-S R-3W
 SHELBY COUNTY, ALABAMA
 SCALE 1"=50' DATE: APRIL 17, 1980
 KENNETH B. WEYGAND, REG. ENGINEER-LAND SURVEYOR
 REG. NO. 11768
 2150 HIGHLAND AVE.
 BIRMINGHAM, ALA. 35205
 939-0448

STATE OF ALABAMA) JEFFERSON COUNTY)
 The undersigned, Kenneth B. Weygand, a Registered Engineer-Land Surveyor, in the State of Alabama, and Charles A. Corsetino and Susan W. Corsetino as President and Secretary of Corsetino Properties, Inc., Owners hereby certify that the plat or map was made pursuant to a survey made by said Engineer-Surveyor and that said survey and the plat or map were made at the instance of said owners; that this plat or map is a true and correct map of lands shown therein and shown as Corsetino's Addition to Eaglewood Estates 4th Sector First Phase showing the subdivision into which it is proposed to divide said lands, giving the length and bearings of the boundaries of each lot and its number, showing the streets, alleys and public ground, giving the bearings, length, width and name of each street, as well as the number of each lot and block, and showing the relation of the lands to the government survey; and that iron pins have been installed at all lot corners and curve points as shown and designated by small circles on said plat or map. Said owner also certifies that it is the owner of said lands and that the same are not subject to any mortgages.

DATED: APRIL 18, 1980
 By: Kenneth B. Weygand
 Kenneth B. Weygand, Registered Engineer-AL1768

Corsetino Properties, Inc.
Charles A. Corsetino
 Charles A. Corsetino, President
Susan W. Corsetino
 Susan W. Corsetino, Secretary

STATE OF ALABAMA) JEFFERSON COUNTY)
 I, Clayton M. Kendrick, as Notary Public in and for said county and state do hereby certify that Kenneth B. Weygand, whose name is signed to the foregoing certificate as Engineer-Surveyor, being known to me, acknowledged before me, on this date, that after having been duly informed of the contents of said certificate, he executed same voluntarily as such Engineer-Land Surveyor and with full authority therefore.
 Given under my hand and seal this the 2 day of May, 1980.

By: Clayton M. Kendrick
 Notary Public

STATE OF ALABAMA) JEFFERSON COUNTY)
 I, Clayton M. Kendrick, as Notary Public in and for said county and state do hereby certify that Charles A. Corsetino and Susan W. Corsetino whose names are signed to the foregoing certificate as President and Secretary of Corsetino Properties, Inc., owners of Corsetino's Addition to Eagle Wood Estates 4th Sector 1st Phase, all being known to me, acknowledged before me, on this date, that after having been duly informed of the contents of said certificate they executed same voluntarily as such owners and with full authority therefore.
 Given under my hand and seal this the 2 day of May, 1980.

By: Clayton M. Kendrick
 Notary Public

RESOLUTION
 Be it resolved by the Shelby County Commission that the assent of this body be and the same hereby is given to the dedication of the streets, alleys and public grounds as shown on the plat or map of Corsetino's Addition to Eagle Wood Estates 4th Sector 1st Phase which said plat or map is certified to have been made by Kenneth B. Weygand, an Engineer-Surveyor at the instance of Charles A. Corsetino and Susan W. Corsetino as President and Secretary of Corsetino Properties and has been exhibited to this board, said plat or map being further identified by a recital of the approval of this board signed by Michael P. Ray, County Clerk of even date herewith.

By: Michael P. Ray
 County Clerk

APPROVED: James R. Ray Jr. DATE: 7-17-80
 COUNTY ENGINEER
 APPROVED: Sandra T. Owens DATE: 7-17-80
 PLANNING COMMISSION
 APPROVED: J. R. Hittner DATE: 7/17/80
 SHELBY COUNTY HEALTH OFFICER

NOTES: THIS SUBDIVISION IS TO PROVIDE LOTS FOR THE CONSTRUCTION OF SINGLE-FAMILY RESIDENCES.
 ALL EASEMENTS SHOWN ON THIS MAP ARE FOR PUBLIC UTILITIES STORM SEWERS, STORM DITCHES, SANITARY SEWERS, AND MAY BE USED TO SERVE PROPERTY BOTH WITHIN AND WITHOUT THIS SUBDIVISION.