

191111100001110 1/1 \$.00
Shelby Cnty Judge of Probate AL
11/11/1973 12:00:00AM FILED/CERT


Map Book 5 Page 121

MAP Book 5 Page 123

AMENDED MAP AUNTREY & SCOTT ADDITION TO ALTADENA SOUTH

Subscribed in the City of the S.W. 1/4 of the S.E. 1/4
Section 10, Township 19 North, Range 2 West,
Shelby County, Alabama
Book 150
December 1972
Shepard and Winters Engineers

Note: This map amended to change the building line from
30' to 10' on Lots 7, 8, 9, 14, 23, 24, 25, 26, and 27,
all in Block 1.

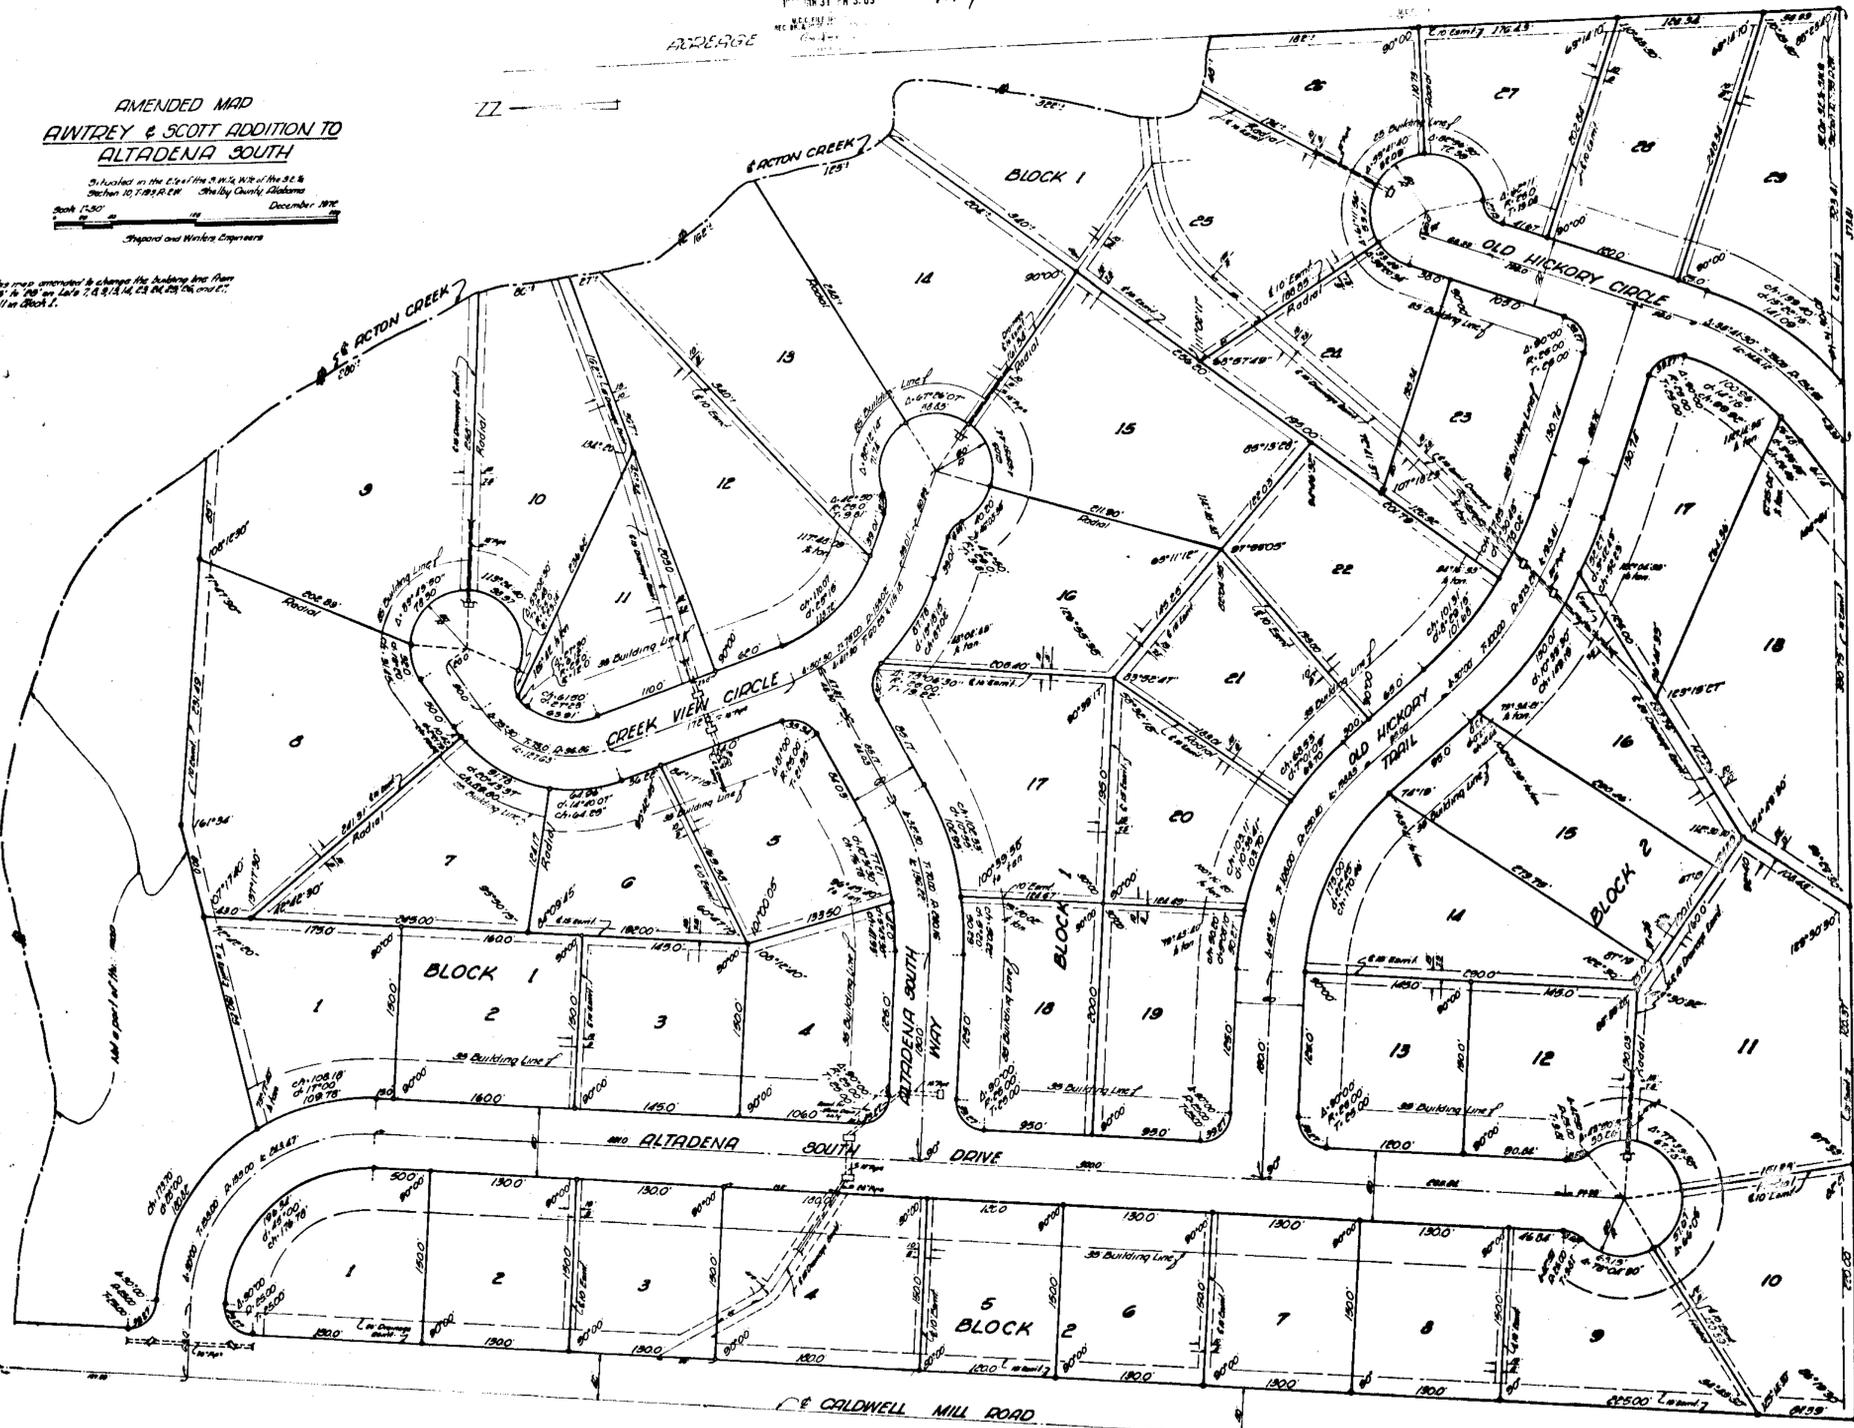

THE STATE OF ALABAMA
SHELBY COUNTY

The undersigned, August A. Winters, for Shepard & Winters, Engineers, a Registered Land Surveyor, State of Alabama, and H. Albert Jolley and J. Gregg Scott Jr., as President and Secretary, respectively, of A & S Development Corporation, a corporation, Owner, hereby certify that this plat or map was made pursuant to a survey made by said surveyor and that said survey and this plat or map were made at the instance of said owner; that this plat or map is a true and correct copy of the original survey and shows the length, width and area of each lot and block, and showing the relation of the lands to the governmental survey of Section 10, Township 19 North, Range 2 West, Shelby County, Alabama; and that iron pins have been installed at all lot corners and curve points on claims and designated by small open circles on said plat or map. Said owner also certifies that it is the owner of said lands and that the same are not subject to any mortgage.

IN WITNESS WHEREOF we have hereunto set our hands this the 14th day of December, 1972.

SHEPARD & WINTERS, ENGINEERS
Surveyor
by August A. Winters
August A. Winters - Reg. No. 7500

A & S DEVELOPMENT CORPORATION
Owner
by H. Albert Jolley
H. Albert Jolley, President
by J. Gregg Scott Jr.
J. Gregg Scott Jr., Secretary

THE STATE OF ALABAMA
SHELBY COUNTY

I, the undersigned, a Notary Public in and for said County and State, do hereby certify that August A. Winters, H. Albert Jolley and J. Gregg Scott, Jr. as names are signed above, and who are known to me, acknowledged before me on this date, that after having been duly informed of the contents of said certificate, they executed the same voluntarily as each individual with full authority for and in the name of same.

GIVEN UNDER MY HAND AND SEAL this the 14th day of December, 1972.

Approved: James Kraft
County Notary

August A. Winters
Surveyor

Approved: W. Paul Hester
Notary Public

Approved: E. F. Brown
E. F. Brown, County Auditor
Shelby County Health Dept

NOTE: This is a rough sketch
residential subdivision.

BE IT ENJOINED BY the Shelby County Commission that the assets of this body be, and the same hereby is, given to the dedication of the streets, alleys, and public grounds as shown on plat or map of AUNTREY & SCOTT ADDITION TO ALTADENA SOUTH, which said plat or map is certified to have been made by August A. Winters, as surveyor, at the instance of A & S Development Corporation, as owner, and has been exhibited to this board; said plat or map being further identified by a recital of the instrument of this board signed by County Clerk, of even date herewith.

County Clerk

1-31-73