
5

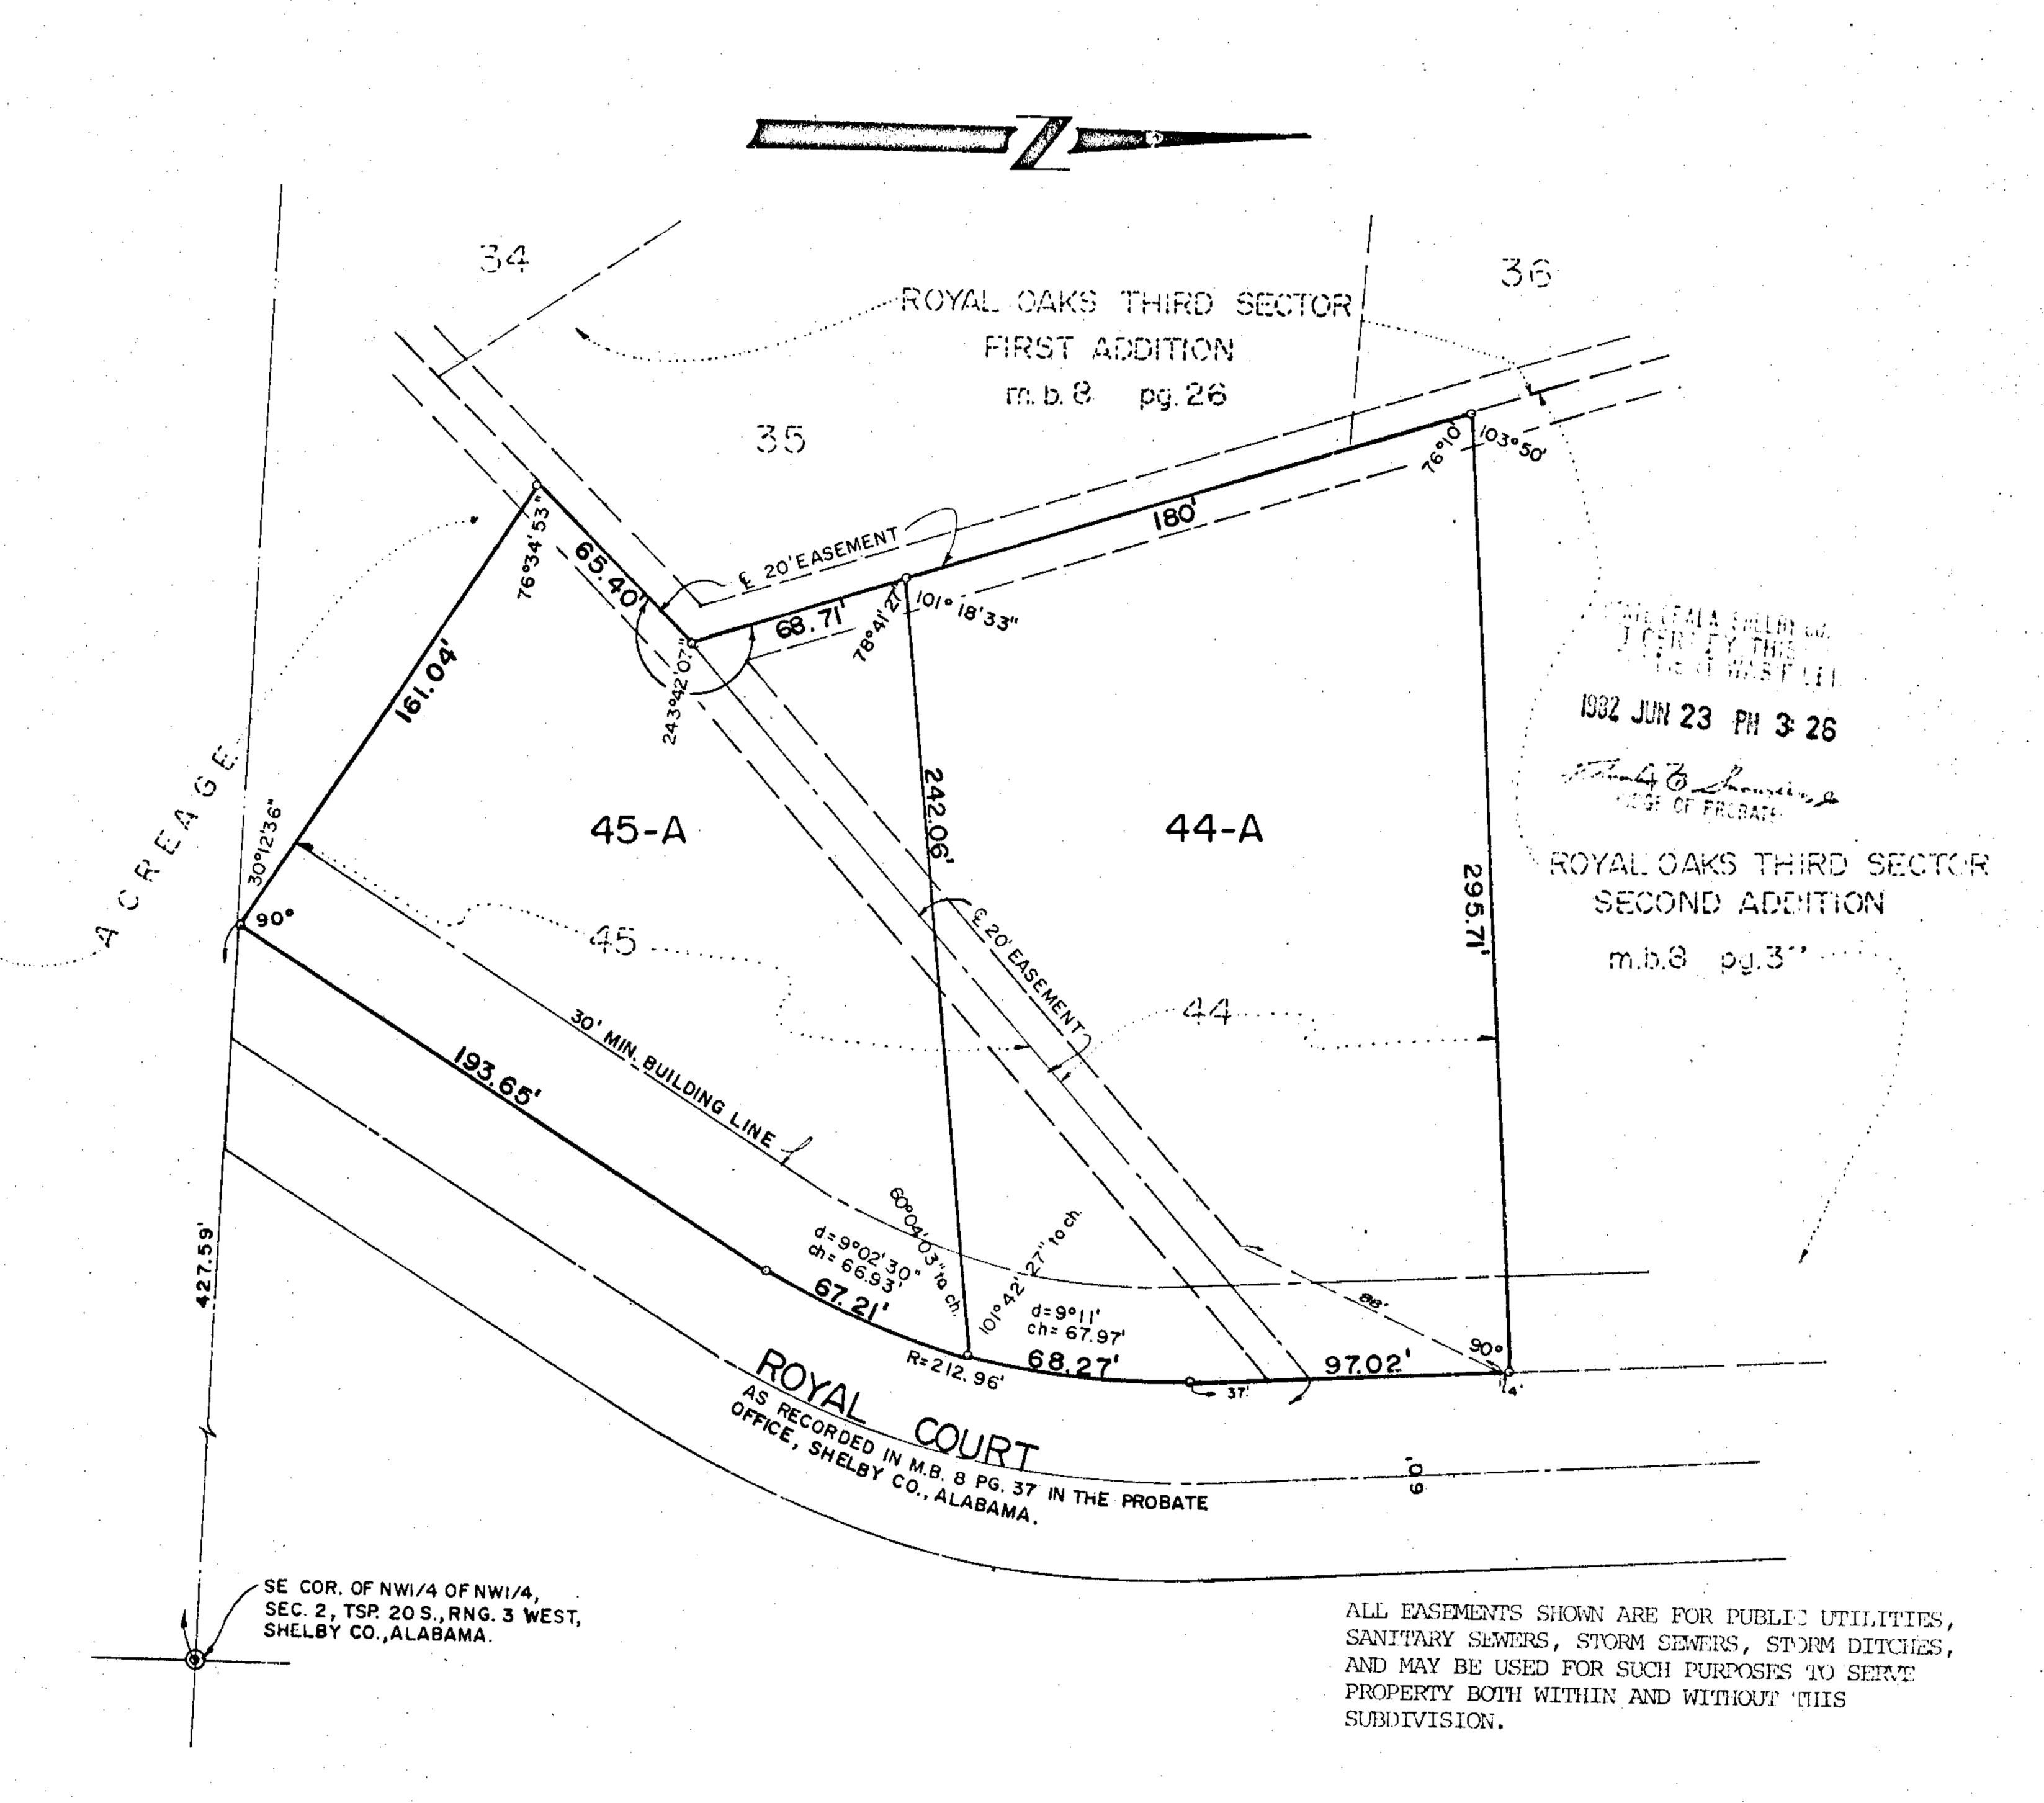

## RESURVEY OF LOTS 448 45 ROYAL OAKS THIRD SECTOR SECOND ADDITION

AS RECORDED IN MAP BOOK 8, PAGE 37, IN THE OFFICE OF THE JUDGE OF PROBATE, SHELBY CO., ALABAMA AND BEING SITUATED IN THE NWI/4 OF NWI/4, SECTION 2, TOWNSHIF 20 SOUTH, RANGE 3 WEST, SHELBY CO., ALABAMA

SCALE: |"= 50"

DATE: 3-3-82

LAURENCE D. WEYGAND-REG. P.E. & L.S. NO. 10373

STATE OF ALABAMA) JEFFERSON COUNTY)

The undersigned, Laurence D. Weygand, Registered Engineer-Lar. Surveyor, State of Alabama, and B.J. Jackson and H. Walker, President and Vice President respectively of Royal Development, Inc., Owner, hereby certify that this plat was made pursuant to a survey made by said surveyor and that said survey and this plat or map were made at the instance of said owner; that this plat or map is a true and correct map of lands shown therein and known as RESURVEY OF LOTS 44 & 45 ROYAL OAKS THIRD SECTOR SECOND ADDITION, showing the subdivisions into which it is proposed to divide said lands, giving the length and bearings of the boundaries of each lot and its number; showing the streets, alley and public grounds, giving the bearings, length, width and name of each street, as well as the number of each lot and block, and showing the relation of the lands to the government survey; and that iron pins have been installed at all lot corners and curve points as shown and designated by small open circles on said plat or map.

Dated: Ma-c4 5,1982 STATE OF ALABAMA)

JEFFERSON COUNTY).

I, <u>SHARON A, BROWNING</u>, as Notary Public in and for said County and State, do hereby certify that Laurence D. Weygand whose name is signed to the foregoing certificate as Engineer-Land Surveyor, being known to me, acknowledged before me, on this date that after having been duly informed of the contents of said certificate, he executed same voluntarily as such Engineer-Land Surveyor and with full authority therefor.

Given under my hand and seal this the 5th day of MARCH, 1982.

BY: Minus O. Bracong
Notary Public Walker, as President and Vice President, respectively of Royal Development, Inc., whose names are signed to the foregoing certificate as owner of RESURVEY OF LOTS 44 and 45, ROYAL OAKS THIRD SECTOR SECOND ADDITION, both being known to me, acknowledged before me, on this date, that after having been duly informed of the contents of said certificate, they executed same voluntarily and as such officers and with full authority therefor.

Given under my hand and seal this the 5% day of MARCH , 1982.

APPROVED: Miles MCK curses

PLANNING COMMISSION

APPROVED: Steeley COUNTY HEALTH OFFICER

APPROVED: MILES MCK COUNTY HEALTH OFFICER