
STATE OF NEW YORK) COUNTY OF NEW YORK)

KNOW ALL MEN BY THESE PRESENTS?

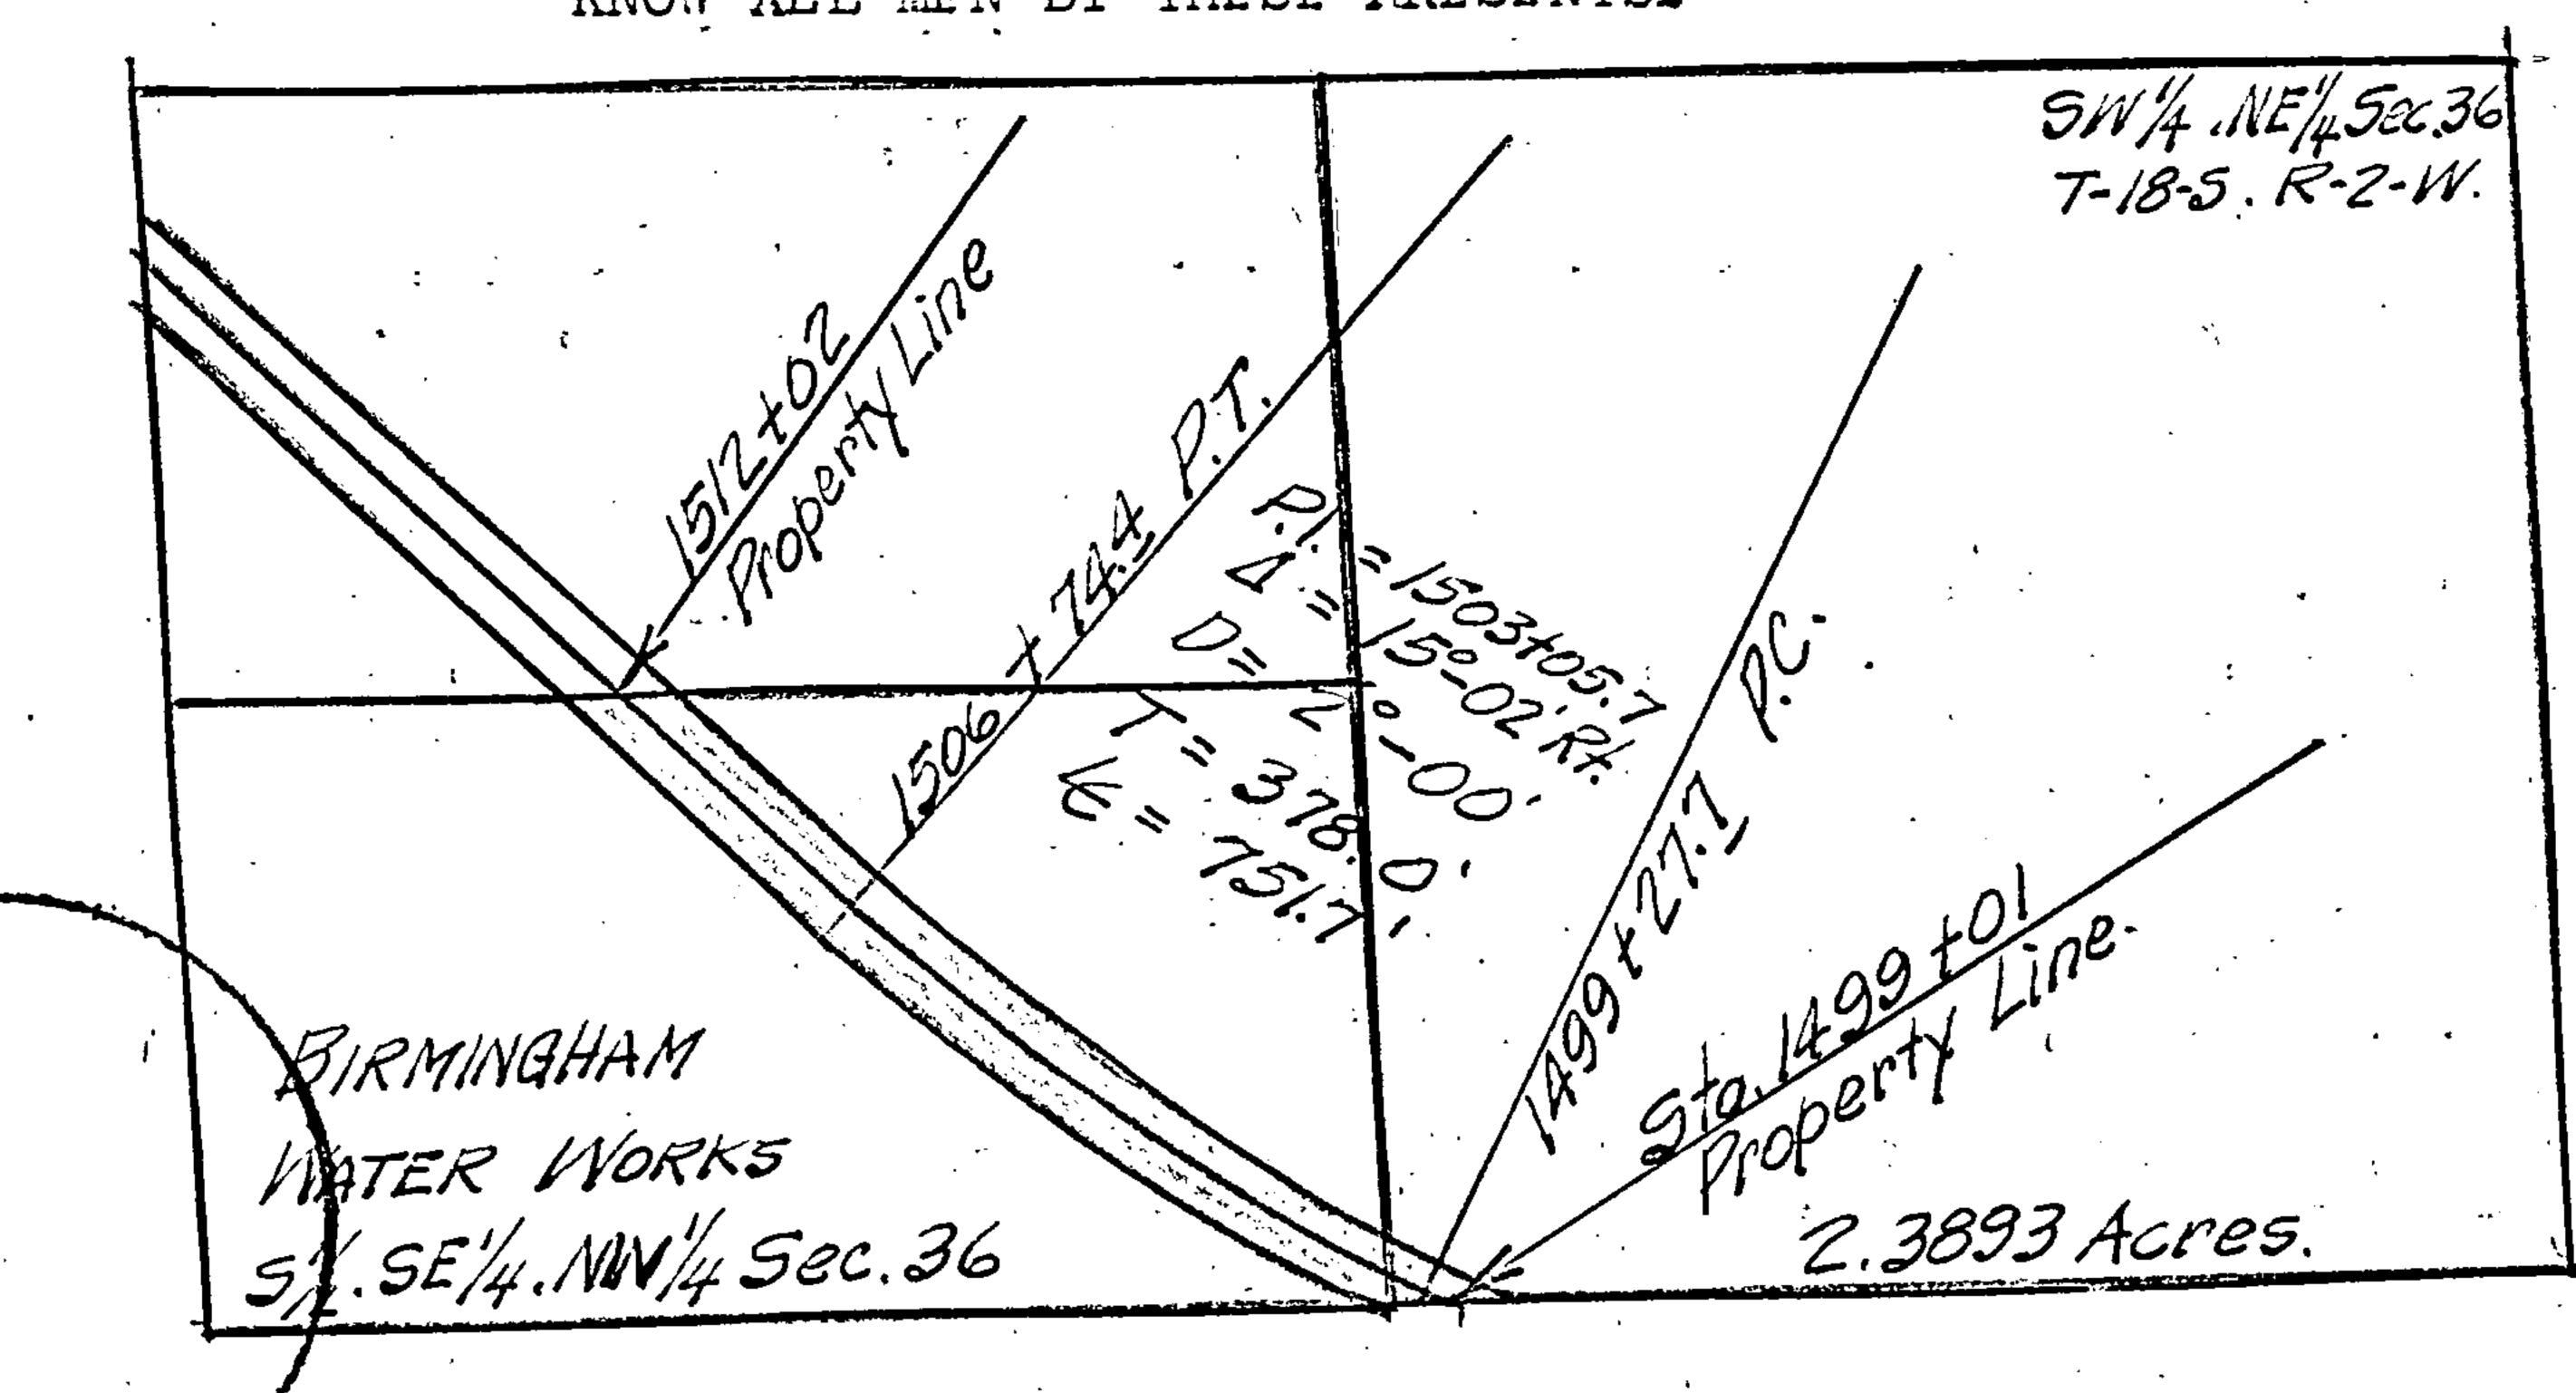

STATE HIGHWAY DEPARTMENT OF ALABAMA

SKETCH SHOWING THE ALIGNMENT OF

PROPOSED STATE PROJECT 376-B THROUGH

THE PROPERTY OF THE BIRMINGHAM WATER

NORKS IN NW14 + NE14 SEC. 36 T-18-S.R-2-W

SHELBY COUNTY ALABAMA

NOV. 16, 1929 SCALE: 1"= 400'

The undersigned, The Birmingham Water Works Company, a corporation of the State of Alabama, in and for the consideration of One Dollar (\$1.00) in hand paid by Shelby County, Alabama, the receipt whereof is hereby acknowledged, does hereby give, grant, bargain, sell and convey unto Shelby County, Alabama, its su-ccessors or assigns a right of way hereinafter described, over and across the lands of the undersigned in Shelby County, Alabama, for a public road, which right of way shall be eighty (80) feet in width, being forty (40) feet in width on each side of the center line of the said road, as it is now located and staked out by the Alabama State Highway Department, across lands of the undersigned located and described as follows, to-wit:

A strip of land eighty (80) feet wide, being forty (40) feet on each side of the center line of State Project 376-B. Beginning at Station 1499 01 and running a distance of 1301 feet along said center line to station 1512 02 as now staked out by the State Highway Department of Alabama, as shown in red on plat hereto attached and made a part hereof. The said strip of land contains 2.389 acres, more or less, and lies in the SW of the NE and the SE of the NW of Section 36, Township 18 South, Range 2 West, Shelby County Alabama.

In witness whereof, the undersigned has caused this instrument to be signed in its corporate name by its President and sealed with its corporate seal, attested by its Secretary, this 16th day of October, 1930.

ATTEST: T B Davis. Secretary

STATE OF MEW YORK COUNTY OF NEW YORK) THE BERMINGHAM WATER WORKS COMPANY.
By D M Watt, President.

I, H D McDowell, a Notary Public in and forsaid State and County, do hereby certify that D.M.Watt, whose name as President of the Birmingham Water Works, Company, a corporation, is signed to the foregoing conveyance, and who is known to me, acknowledged before me on this day that, being informed of the contents of the conveyance, he, as such officer and with full authority,

executed the same voluntarily for and as the act of aaid corporation.

Given under my hand this 16th day of October A.D. 1930.

H D McDowell,
Notary Public Weschester County
Cert. filed N.Y. CO Clerk's NO. 363, Reg NO IMC3A
Commission ecpires March 30, 1931.

seel__

STATE OF NEW YORK) ss.
COUNTY OF NEW YORK)

I, Daniel E. Finn, 6lerk of the County of New York, and also Clerk
of the Supreme Court in and for said County,

law a seal; that H.D.McDowell, whose name is subscribed to the annexed certificate or proof of acknowledgedment, of the annexed instrument was at the time of taking same a NOTARY PUBLIC acting in and for said County, duly commissioned and sworn, and qualified to act as such; that he has filed in the Clerk's Office of the County of New York a certified copf of his appointment and qualification as Notary Public for the County of Weschester, with his authograph signature; that as such Notary Public, he was duly authorized by the laws of the State of New York to protest notes; to take and certify depositions; to administer oaths and affirmations; to take affidavits and certify the acknowledgement and proof of deeds and other written instruments, for lands, tenements, and hereditaments to be read in evidence or recorded in this state, and further, that I am well acquainted with the hand-writing of such Notary Public and verily believe that his signature to such proof or acknowledgement is genuine.

IN TESTIMONY WHEREOF, I have hereunto set my hand and assigned the seal of said Court at the City of New York, in the County of New York this 17 day of Oct 1930.

FILED for record in this office September 28th 1933 at 8 o'clock AM and duly recorded in deed record 95, page 533 and 534, and examined.

Clerk.

Daniel E Finn,

Gage Head, Judge of Probate.