

The undersigned for Reese E. Mallette Associates, Land Surveyors of Birmingham, Alabama, hereby certifies the above to be a true and correct map or plat of a lot located in a parcel of land known as tract 426, according to G. B. Pickett's survey of Calera, being the east half of the west half of the fractional south half of the southeast quarter of section 20, township 22 south, range 2 west, and being more particularly described as follows:

Commence at the southwest corner of the tract known as tract 426, according to G. B. Pickett's survey of Calera, thence north with the west boundary of said tract 497.54 feet, thence deflecting to the right 87 degrees and 30 minutes, 126.49 feet to an iron pin on the east boundary of a county road known as Spring Creek Road, which is the point of beginning, thence continuing easterly on the center line of South Central Bell Telephone Company easement 195.97 feet to an iron pin, thence deflecting to the right 90 degrees and 0 minutes, 137.00 feet to an iron pin, thence deflecting to the right 90 degrees and 0 minutes, 134.66 feet to an iron pin on the east boundary of Spring Creek Road, thence deflecting to the right 65 degrees and 53 minutes, 150.14 feet along the east boundary of said road to the point of beginning, containing 0.53 acres, more or less..

The above-described tract has no encroachments from buildings on adjoining lands, and there are no hidden or unrecorded easements except as shown hereon, according to my survey this the 4th day of November, 1970.

*Reese E. Mallette, Jr.*

Reese E. Mallette, Jr., Land Surveyor  
Alabama License No. 2950

LOT SURVEY

SITUATED IN THE EAST ½ OF THE WEST ¼  
OF FRACTIONAL SOUTH ½ OF THE SOUTHEAST ¼


OF SECTION 20, TOWNSHIP 22 SOUTH, RANGE 2 WEST  
Shelby County, Alabama

1 inch equals 40 feet

November 4, 1970



REESE E. MALLETT ASSOCIATES  
Birmingham, Alabama

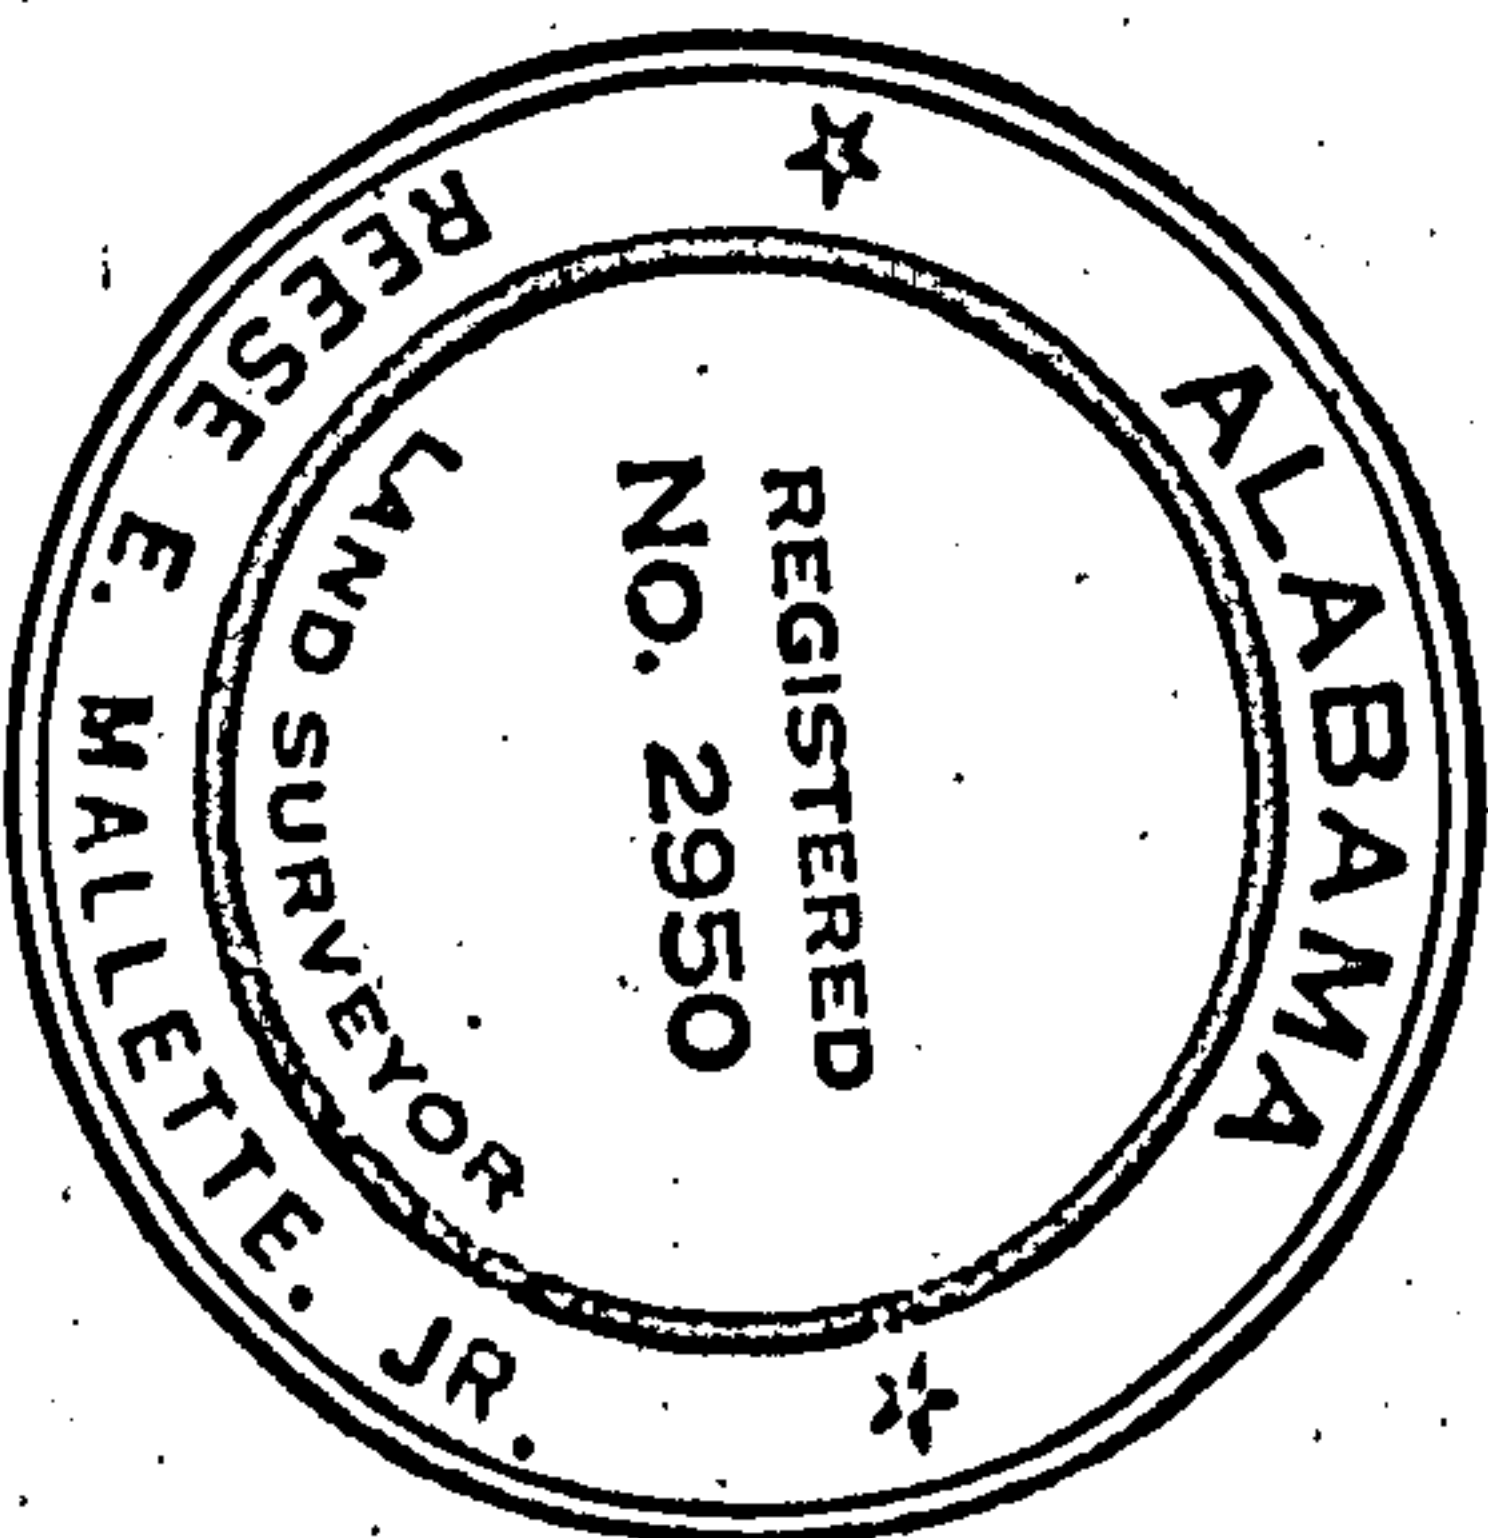

STATE OF ALA. SHELBY CO.  
I CERTIFY THIS  
INSTRUMENT WAS FILED  
1970 NOV 12 AM 10:29  
U.C.C. FILE NUMBER OR  
REC. BK. & PAGE AS SHOWN ABOVE  
*Conrad M. Mallette*  
JUDGE OF PROBATE

BOOK 264 PAGE

827

File S-304

Drawing 304-2