

STATE OF ALABAMA
JEFFERSON COUNTY

I, ARNOLD A. LANGIN, REGISTERED ENGINEER - SURVEYOR OF THE STATE OF ALABAMA, HEREBY CERTIFY THE FOREGOING TO BE A TRUE AND CORRECT PLAT OR MAP OF LOTS A & B, AS DESCRIBED BELOW, AS RECORDED IN THE OFFICE OF THE JUDGE OF PROBATE, SHELBY COUNTY, ALABAMA, THAT I HAVE THIS DATE ESTABLISHED THE BOUNDARIES OF SAID LOTS AND SET IRON PIPES OR OTHERWISE MARKED THE CORNERS AS SHOWN ABOVE, ACCORDING TO THE BEST OF MY KNOWLEDGE.

ACCORDING TO MY SURVEY, THIS THE 15th DAY OF AUGUST, 1970.

Arnold A. Langin


ARNOLD A. LANGIN
REGISTRATION # 2637


LOT - "A" (PART OF LOT 3) AS DESCRIBED:

BEGIN AT SECTION CORNER; SECTION 7, TOWNSHIP 21 SOUTH, RANGE 1 WEST, SHELBY COUNTY, ALABAMA; RUN NORTH ALONG SECTION LINE FOR A DISTANCE OF 3,337.50 FEET TO POINT OF BEGINNING. CONTINUE RUNNING NORTH ALONG SECTION LINE FOR A DISTANCE OF 79 FEET TO COUNTY ROAD; TURN AN ANGLE TO THE LEFT AND RUN ALONG COUNTY ROAD, NORTHEASTLY DIRECTION, FOR A DISTANCE OF 130 FEET; TURN AN ANGLE TO THE LEFT 79° - 41' - 30" AND RUN A DISTANCE OF 366.75 FEET; THENCE TURN AN ANGLE TO THE LEFT 149° - 39' AND RUN A DISTANCE OF 387.4 FEET TO THE POINT OF BEGINNING.

LOT - "B" (PART OF LOT 3) AS DESCRIBED:

BEGIN AT SECTION CORNER; SECTION 7, TOWNSHIP 21 SOUTH, RANGE 1 WEST, SHELBY COUNTY, ALABAMA; RUN NORTH ALONG SECTION LINE FOR A DISTANCE OF 3,337.60 FEET; THENCE TURN AN ANGLE TO THE LEFT 90° - 16' AND RUN A DISTANCE OF 387.40 FEET TO POINT OF BEGINNING. CONTINUE ALONG SAME LINE FOR A DISTANCE OF 80.4 FEET; THENCE TURN AN ANGLE TO THE RIGHT 108° - 49' - 30" AND RUN A DISTANCE OF 478.1 FEET; THENCE TURN AN ANGLE TO THE RIGHT 120° - 31' AND RUN A DISTANCE OF 359.4 FEET; THENCE TURN AN ANGLE TO THE RIGHT 100° - 18' - 30" AND RUN A DISTANCE OF 353.75 FEET TO THE POINT OF BEGINNING.

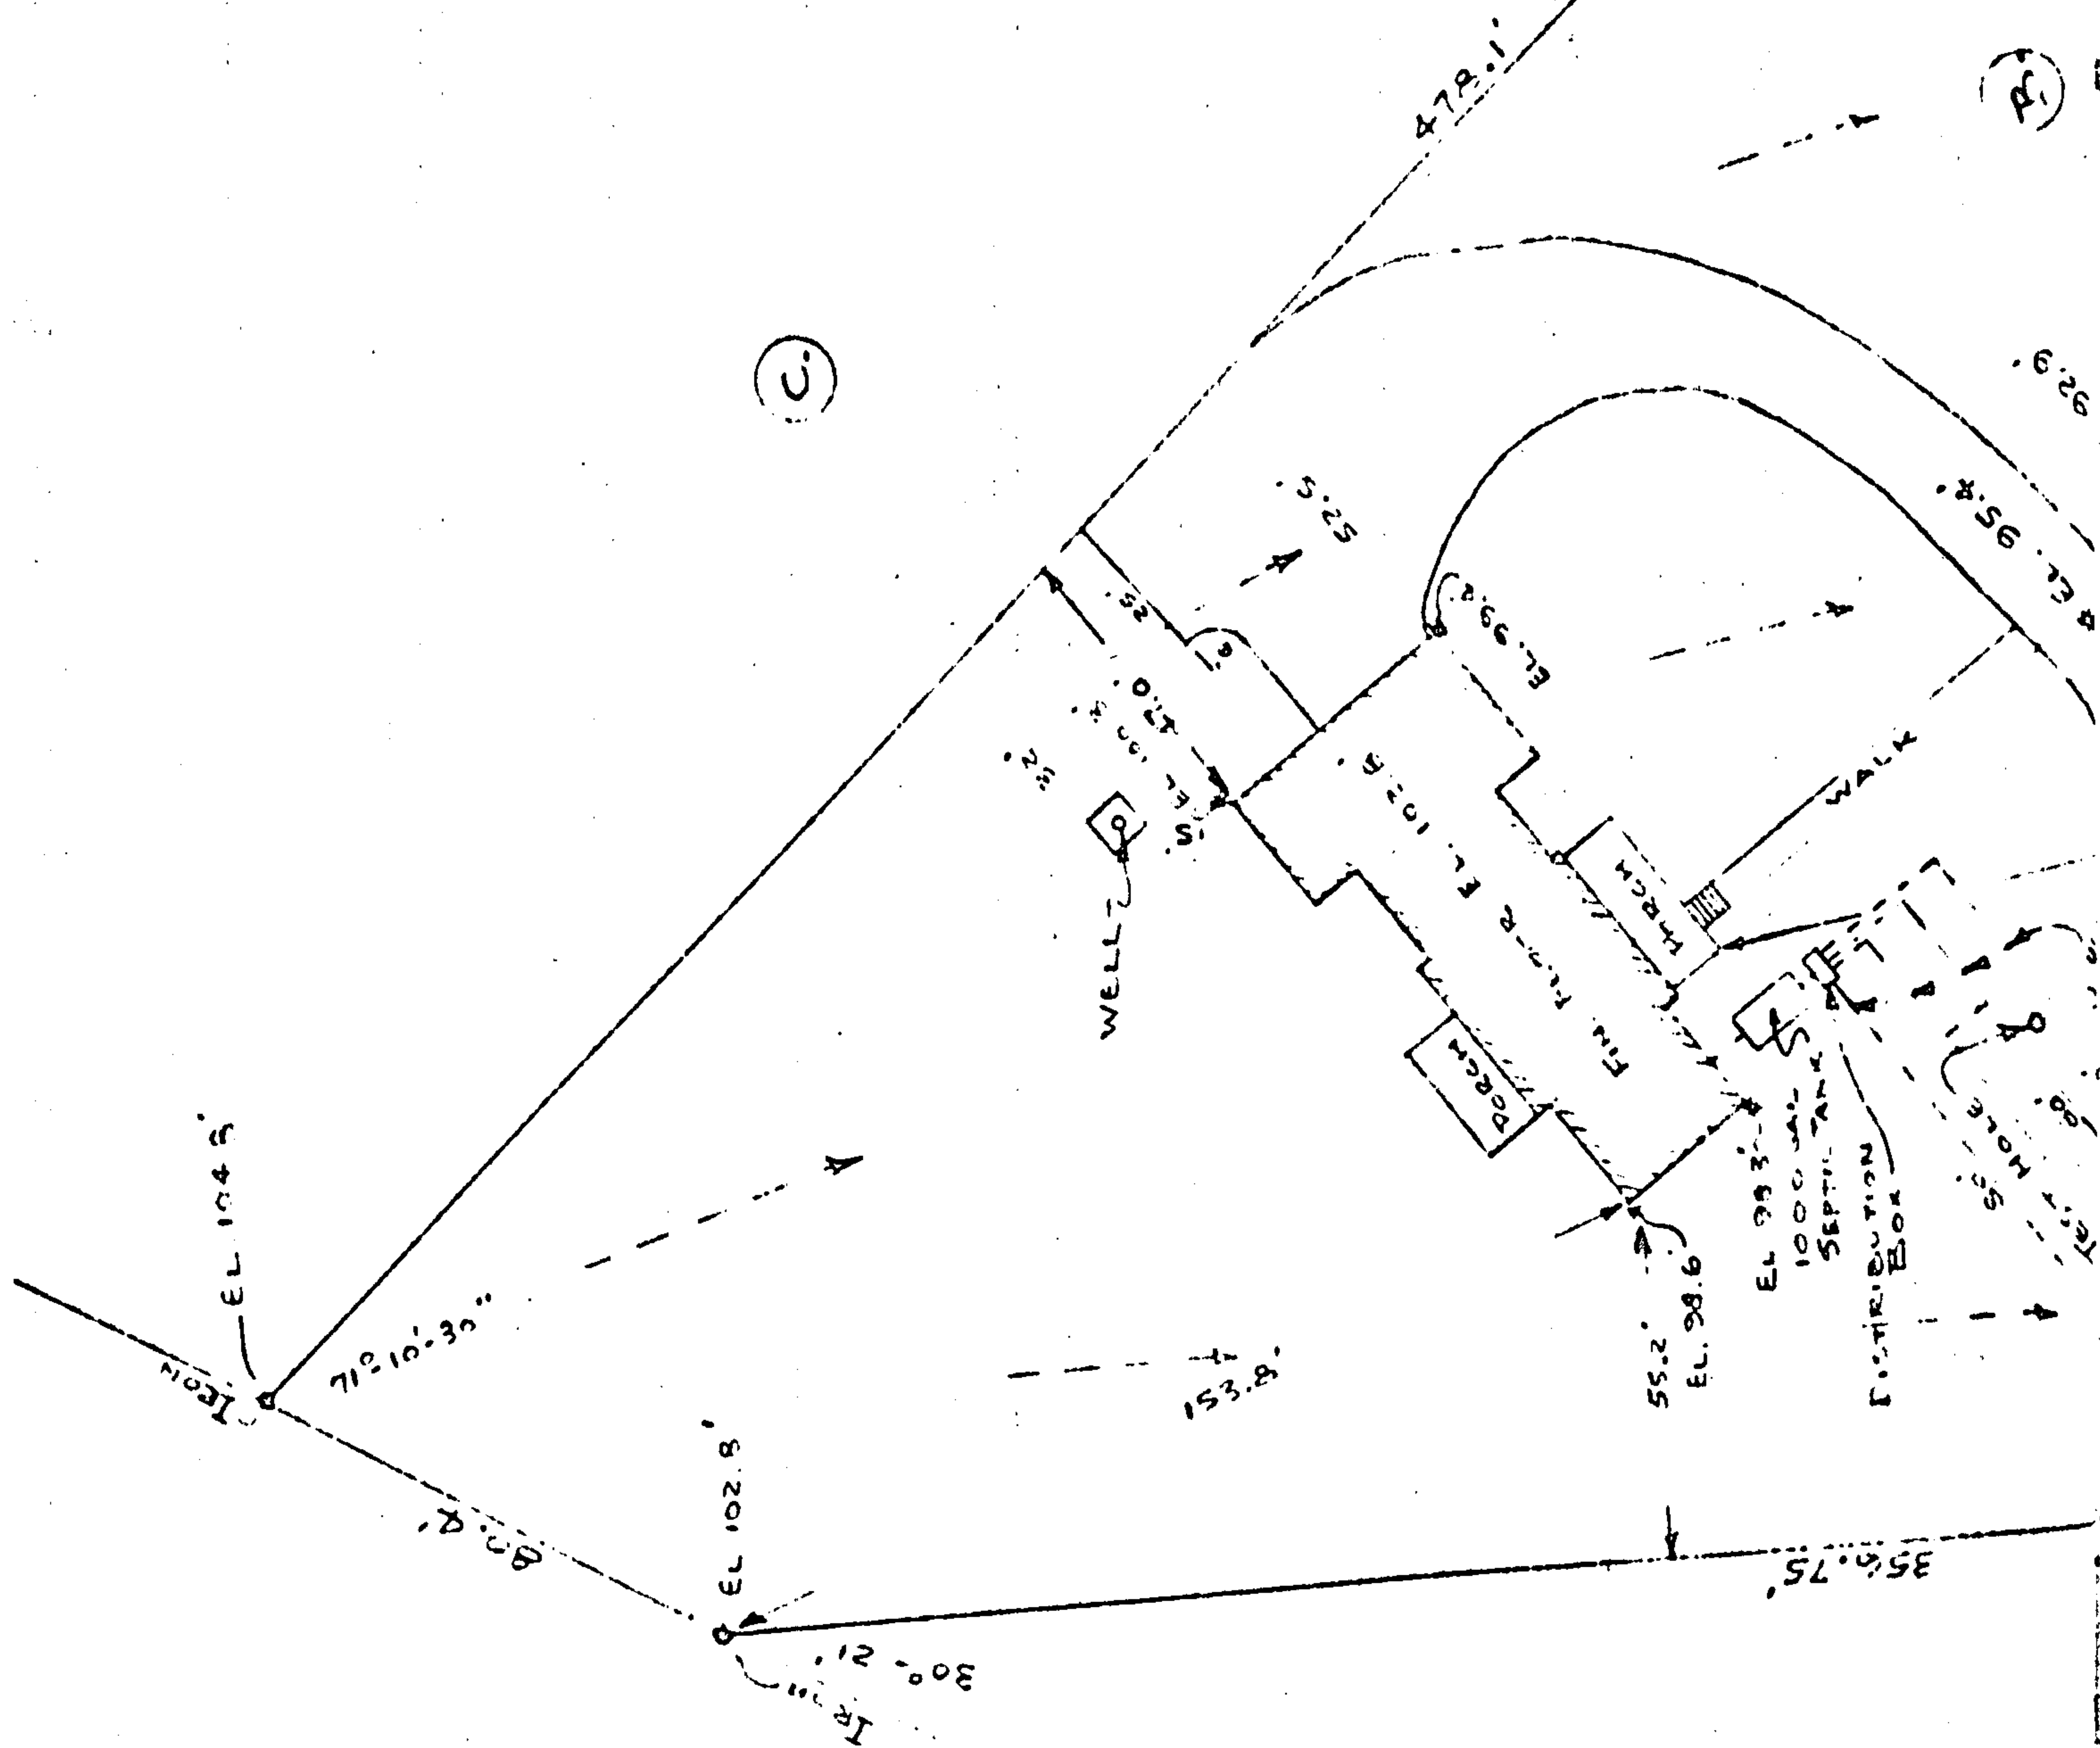

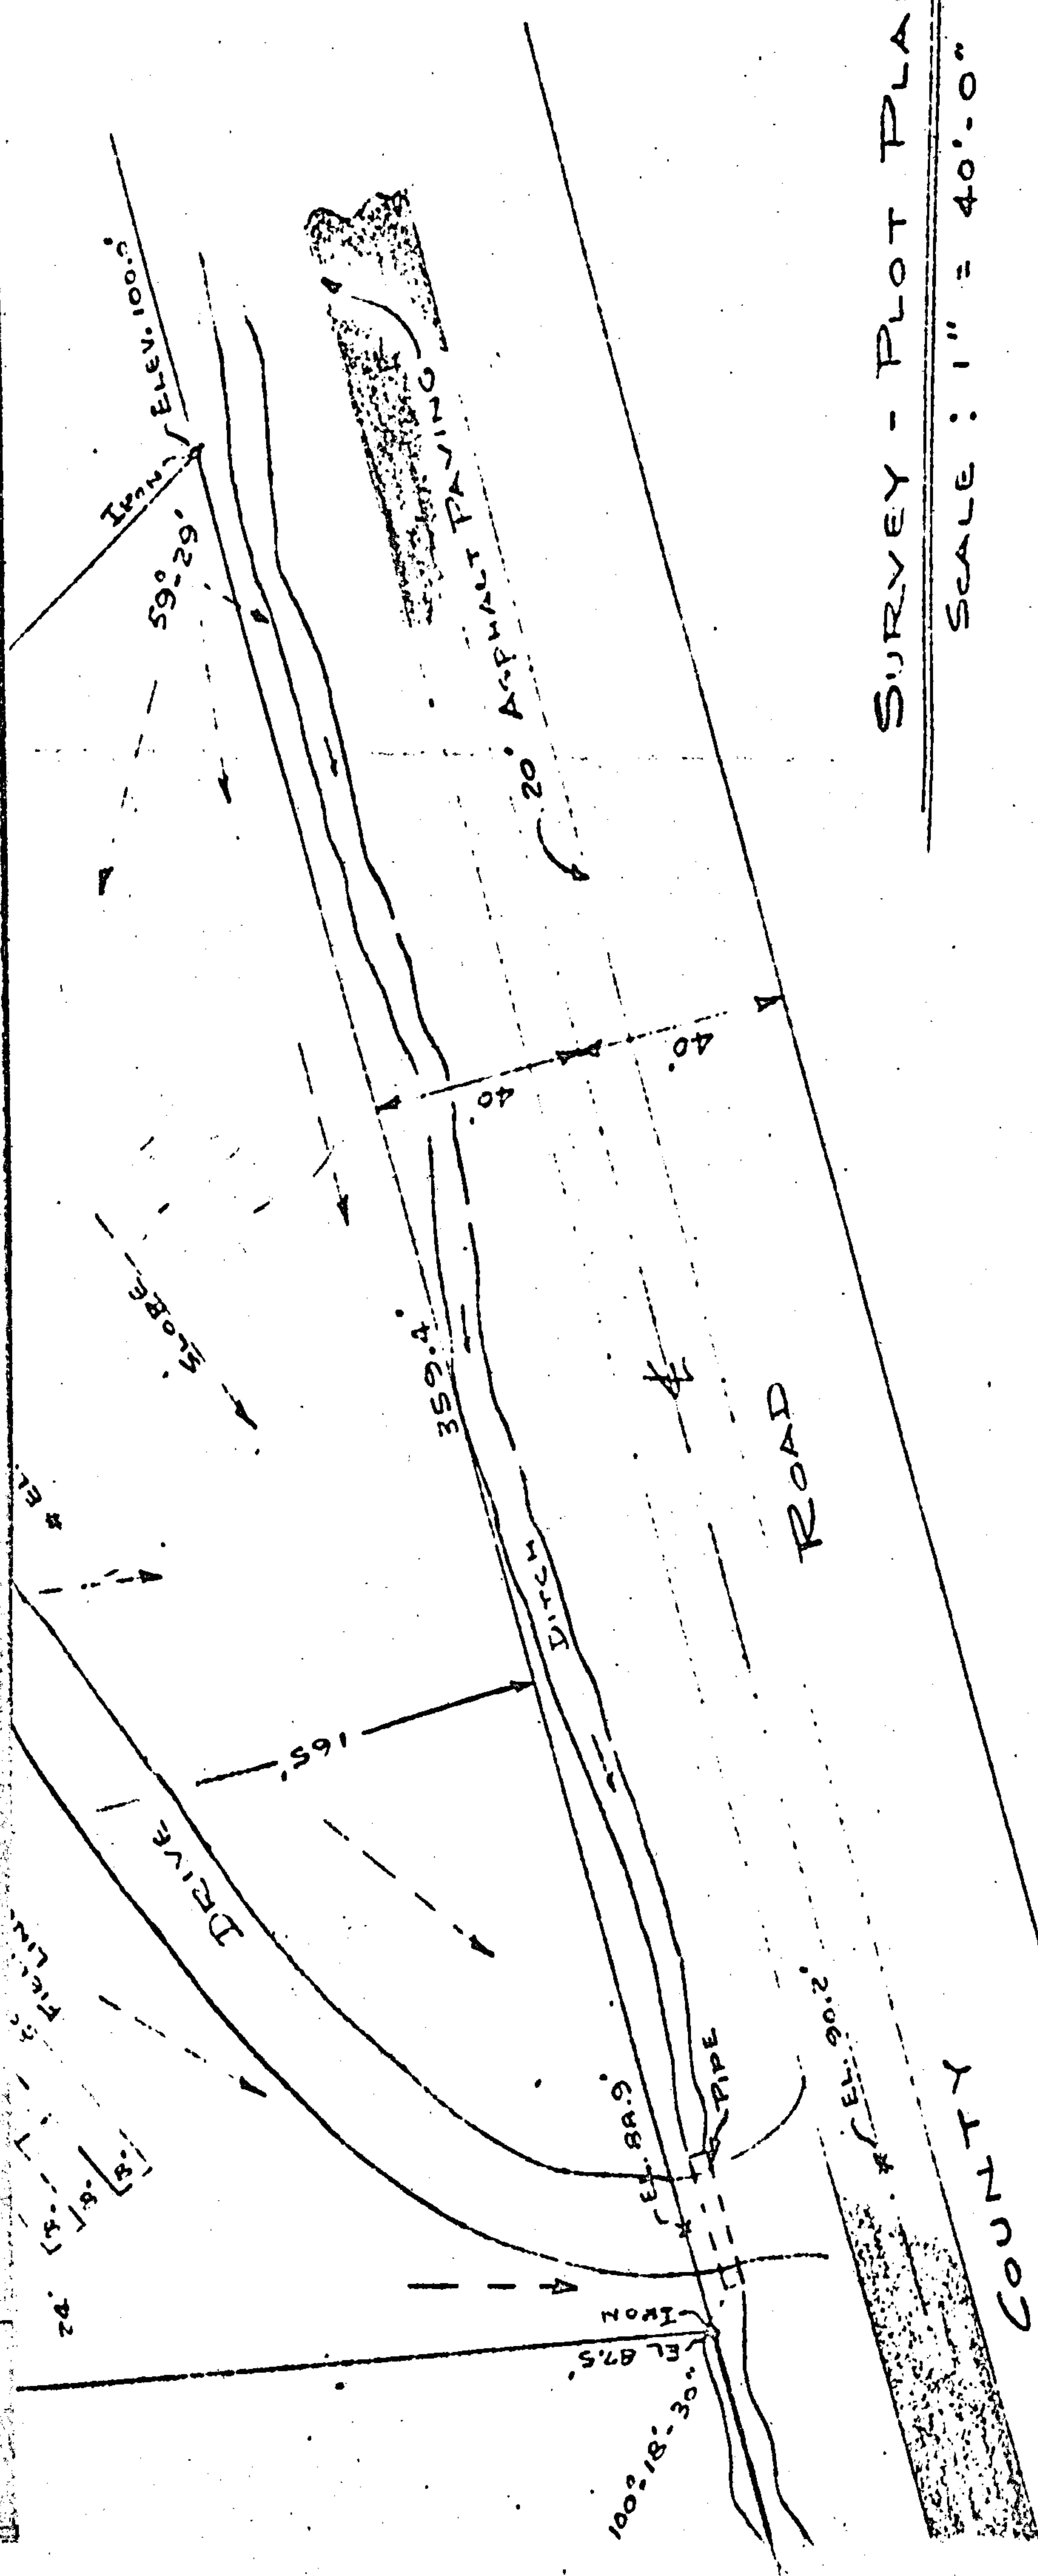

SURVEY - PLOT PLAN

SCALE: 1" = 40'-0"

LEGAL DESCRIPTION	CONTRACTOR	REVISIONS
LOT - SEE ABOVE BLOCK - SURVEY -	RESIDENCE FOR MR. & MRS. ROBERT FRANKS COLUMBIANA, ALABAMA	
ARNOLD A. LARGIN ENGINEERING CO. CONSULTING ENGINEER 127 North 52nd Street Birmingham, Alabama Phone 592-8956		SHEET NO. 1. OF 1.
These plans are the property of Arnold A. Largin, Engineer. They shall only be used for the construction of the building so designated in the title block. No changes, absolutely none, will be made without approval of the Engineer. Also no copies or reproduction shall be made without approval of Engineer, and upon completion of the job, all plans and specifications shall be returned to the Engineer.		DATE - 8/20/70