

1971060700022560 1/1 \$ 00
Shelby Cnty Judge of Probate, AL
06/07/1971 12:00:00AM FILED/CERT

INDIAN VALLEY — SECOND SECTOR


Residential Subdivision
Situated in the SW 1/4 of NW 1/4, Sec. 16, Twp. 19 South, R. 2 East
Shelby County, Alabama

Scale: 1"=100'

April 30, 1971

Graphic Scale
Coulter Engineering Company, Inc.
Huntsville, Alabama

Map Book 5 Page 75

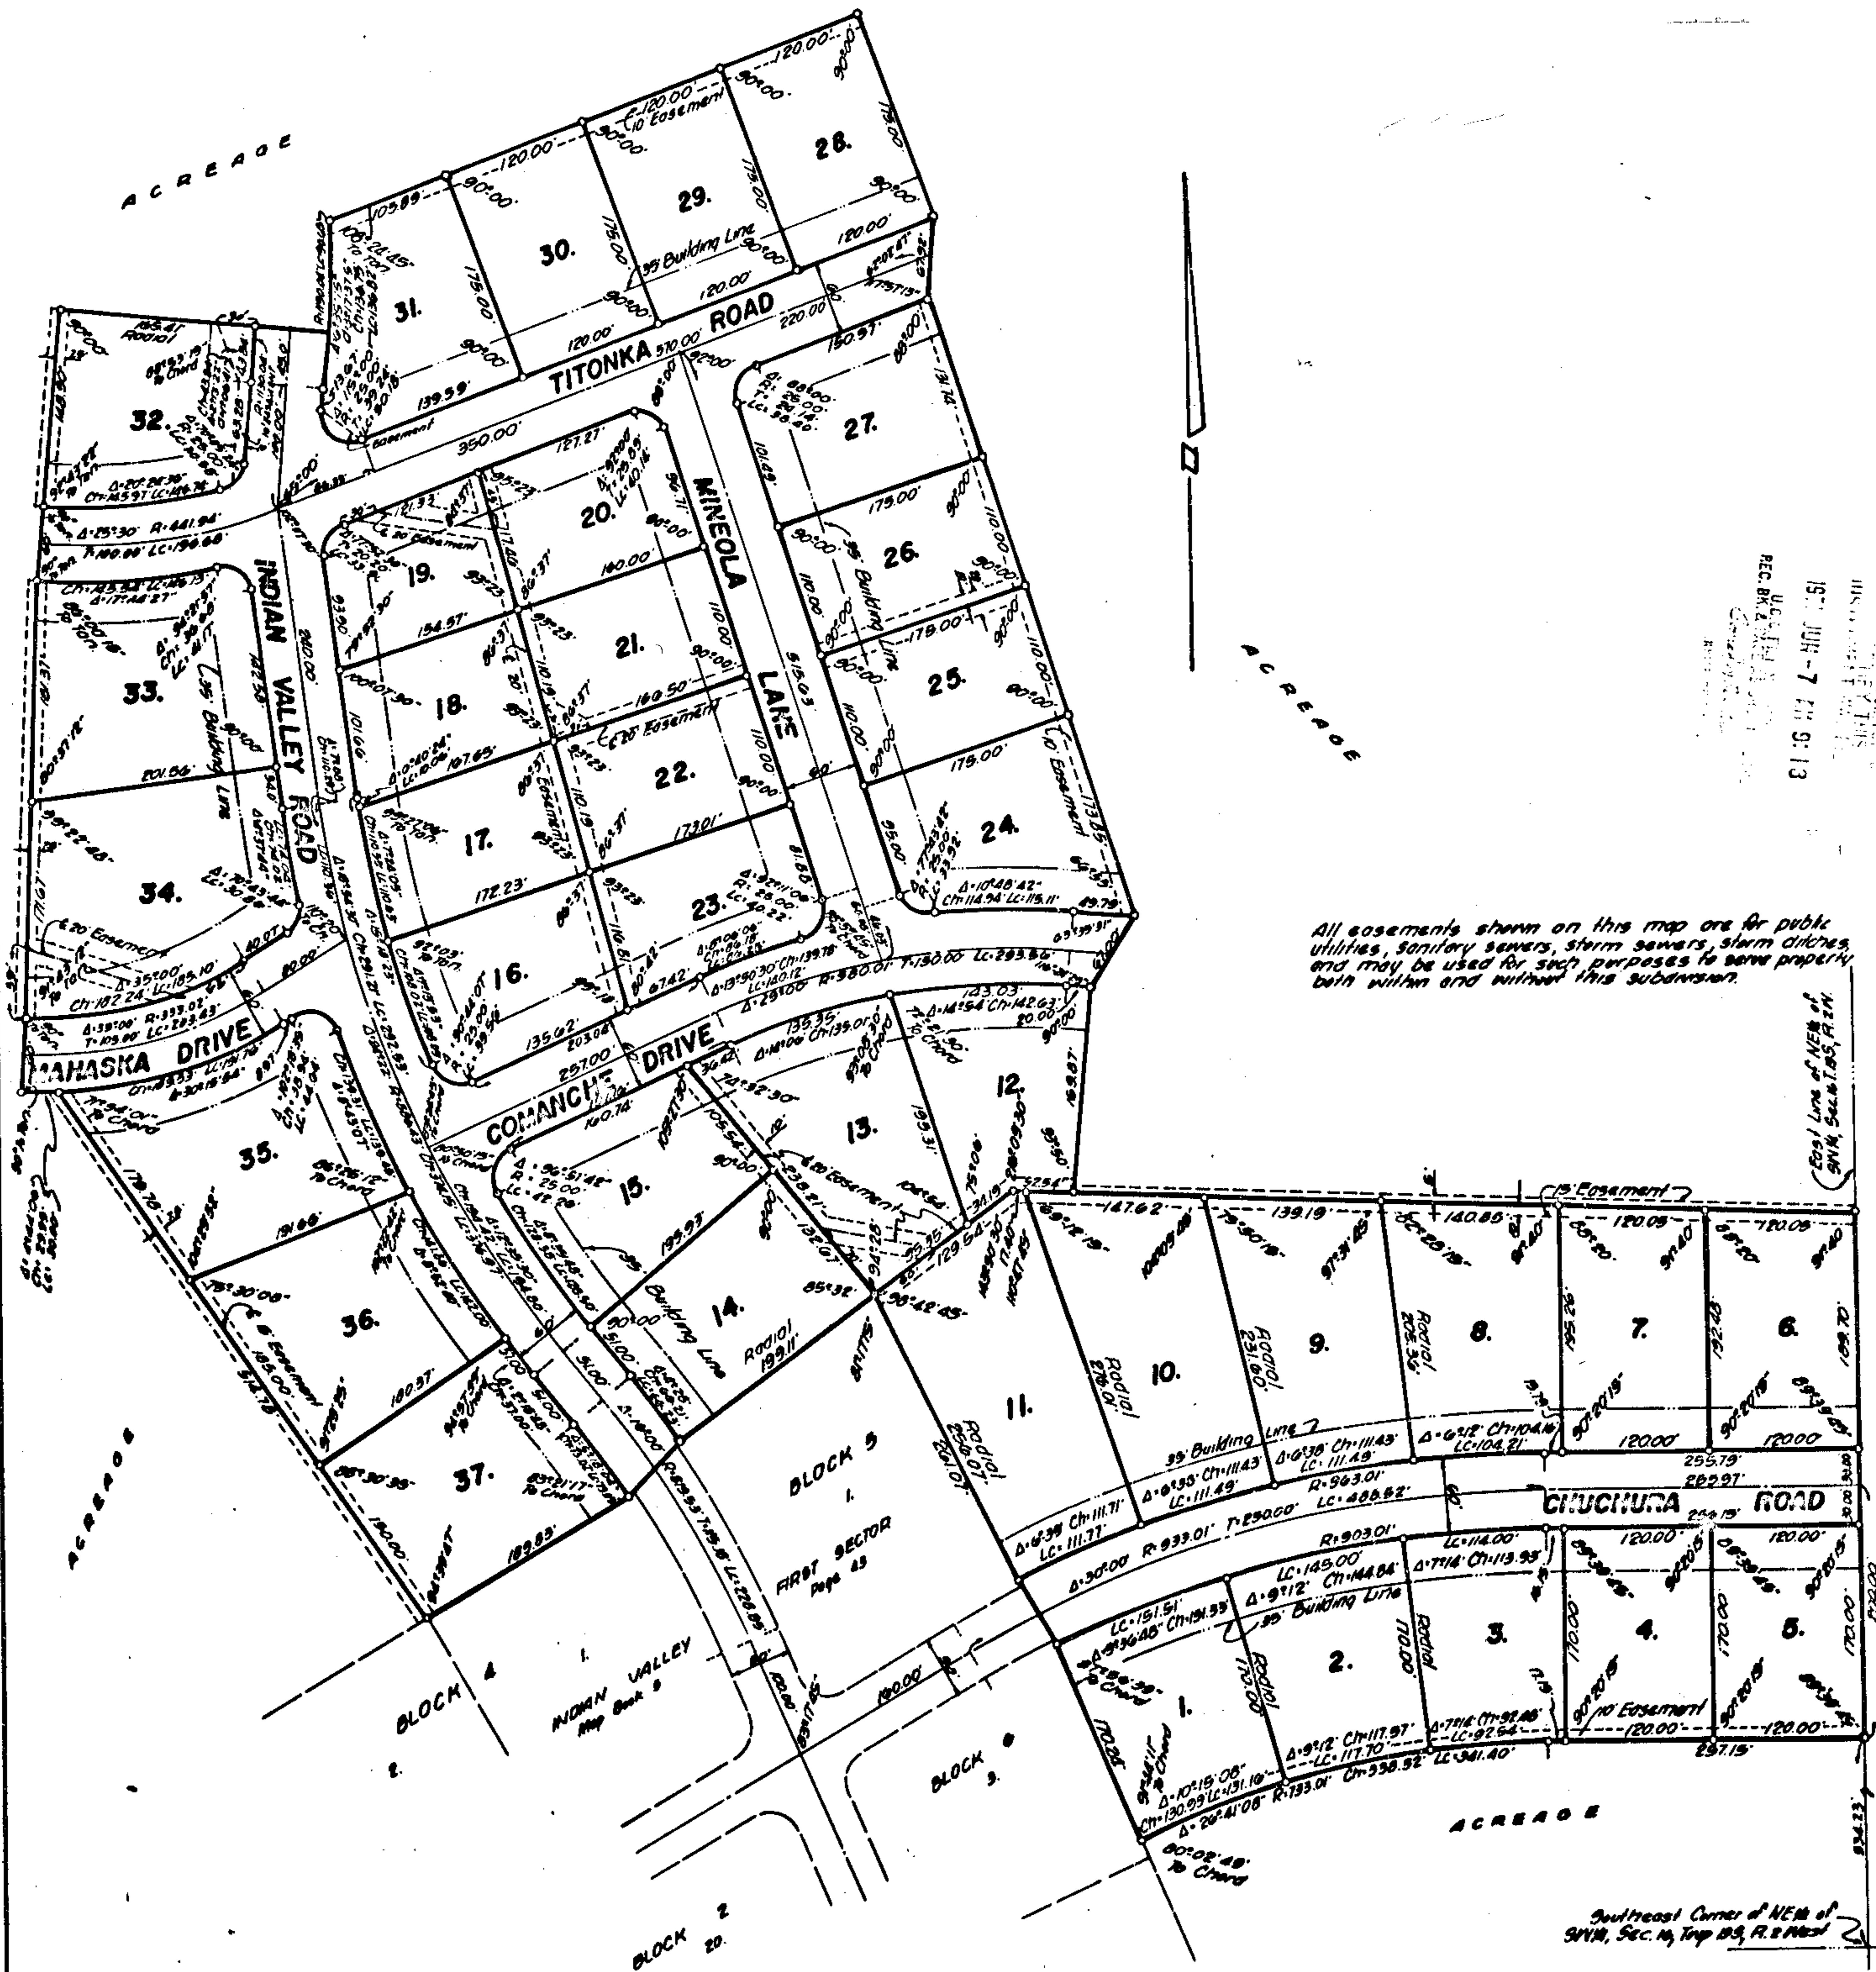

ROBERTS & SON, INC.
PRINTERS
MOBILE, ALABAMA

STATE OF ALABAMA

SHELBY COUNTY

We, the undersigned, A. C. Coulter, Jr., Civil Engineer and Surveyor, and THE FIVE T's, INC., Ralph S. Tully, President and Frank S. Tully, Secretary, Owner, do hereby certify that this is a correct plat or map of a survey made by A. C. Coulter, Jr., Civil Engineer and Surveyor, of the aforesaid property showing the streets, avenues, or other public ways and giving the name and width of each street and avenue and the number and dimensions of each lot and Block and showing the relation of the land so platted to the Government Survey of the Southwest Quarter of the Northwest Quarter of Section 16, Township 19 South, Range 2 East. Said owners also certify that they are the owners of said lands and that the same are not subject to any mortgage, except a mortgage held by the following mortgagee: AMERICAN CENTURY MORTGAGE INVESTORS, Robert Griffin, Vice-President. 3/4 inch round iron pins correctly mark all corners.

COULTER ENGINEERING COMPANY, INC.

BY: A. C. Coulter, Jr.
A. C. Coulter, Jr., Reg. No. 1967

AMERICAN CENTURY MORTGAGE INVESTORS:

BY: Robert Griffin
Robert Griffin, Vice-President

THE FIVE T's, INC.

BY: Ralph S. Tully
Ralph S. Tully, President

BY: Frank S. Tully
Frank S. Tully, Secretary

APPROVED

SHELBY COUNTY PLANNING COMMISSION

DATE June 7, 1971

STATE OF ALABAMA

SHELBY COUNTY

I, James T. McClain, a Notary Public in and for said County and State hereby certify that A. C. Coulter, Jr., Civil Engineer and Surveyor, and The Five T's, Inc., Ralph S. Tully, President and Frank S. Tully, Secretary, as Owners, whose names are signed to the foregoing certificate and who are known to me, acknowledged before me on this date that being duly informed of the contents of said certificate, they executed the same voluntarily on the day the same bears date.

Given under my hand and seal this the 11 DAY OF MAY 1971.

James T. McClain
Notary Public

BE IT RESOLVED BY the Shelby County Commission that the assent of this body be, and the same hereby is given to the dedication of streets, alleys, and public grounds as shown on plat or map of Indian Valley Second Sector, which said plat or map is certified to have been made by A. C. Coulter, Jr., as surveyor, at the instance of the Five T's, Inc., Ralph S. Tully, President and Frank S. Tully, Secretary, and has been exhibited to this Board; said plat or map being further identified by a receipt of the approval of this Board signed by _____, County Clerk, of even date herewith.

Shelby County Planning Commission by W. Earl Yeager

Shelby County Engineer

L. N. King
L. N. King, Secretary, Shelby County Planning Commission