


W.C. Billingsley & Ethel Billingsley
Columbiana, Ala



19711007000042160 1/3 \$.00
Shelby Cnty Judge of Probate, AL
10/07/1971 12:00:00 AM FILED/CERT

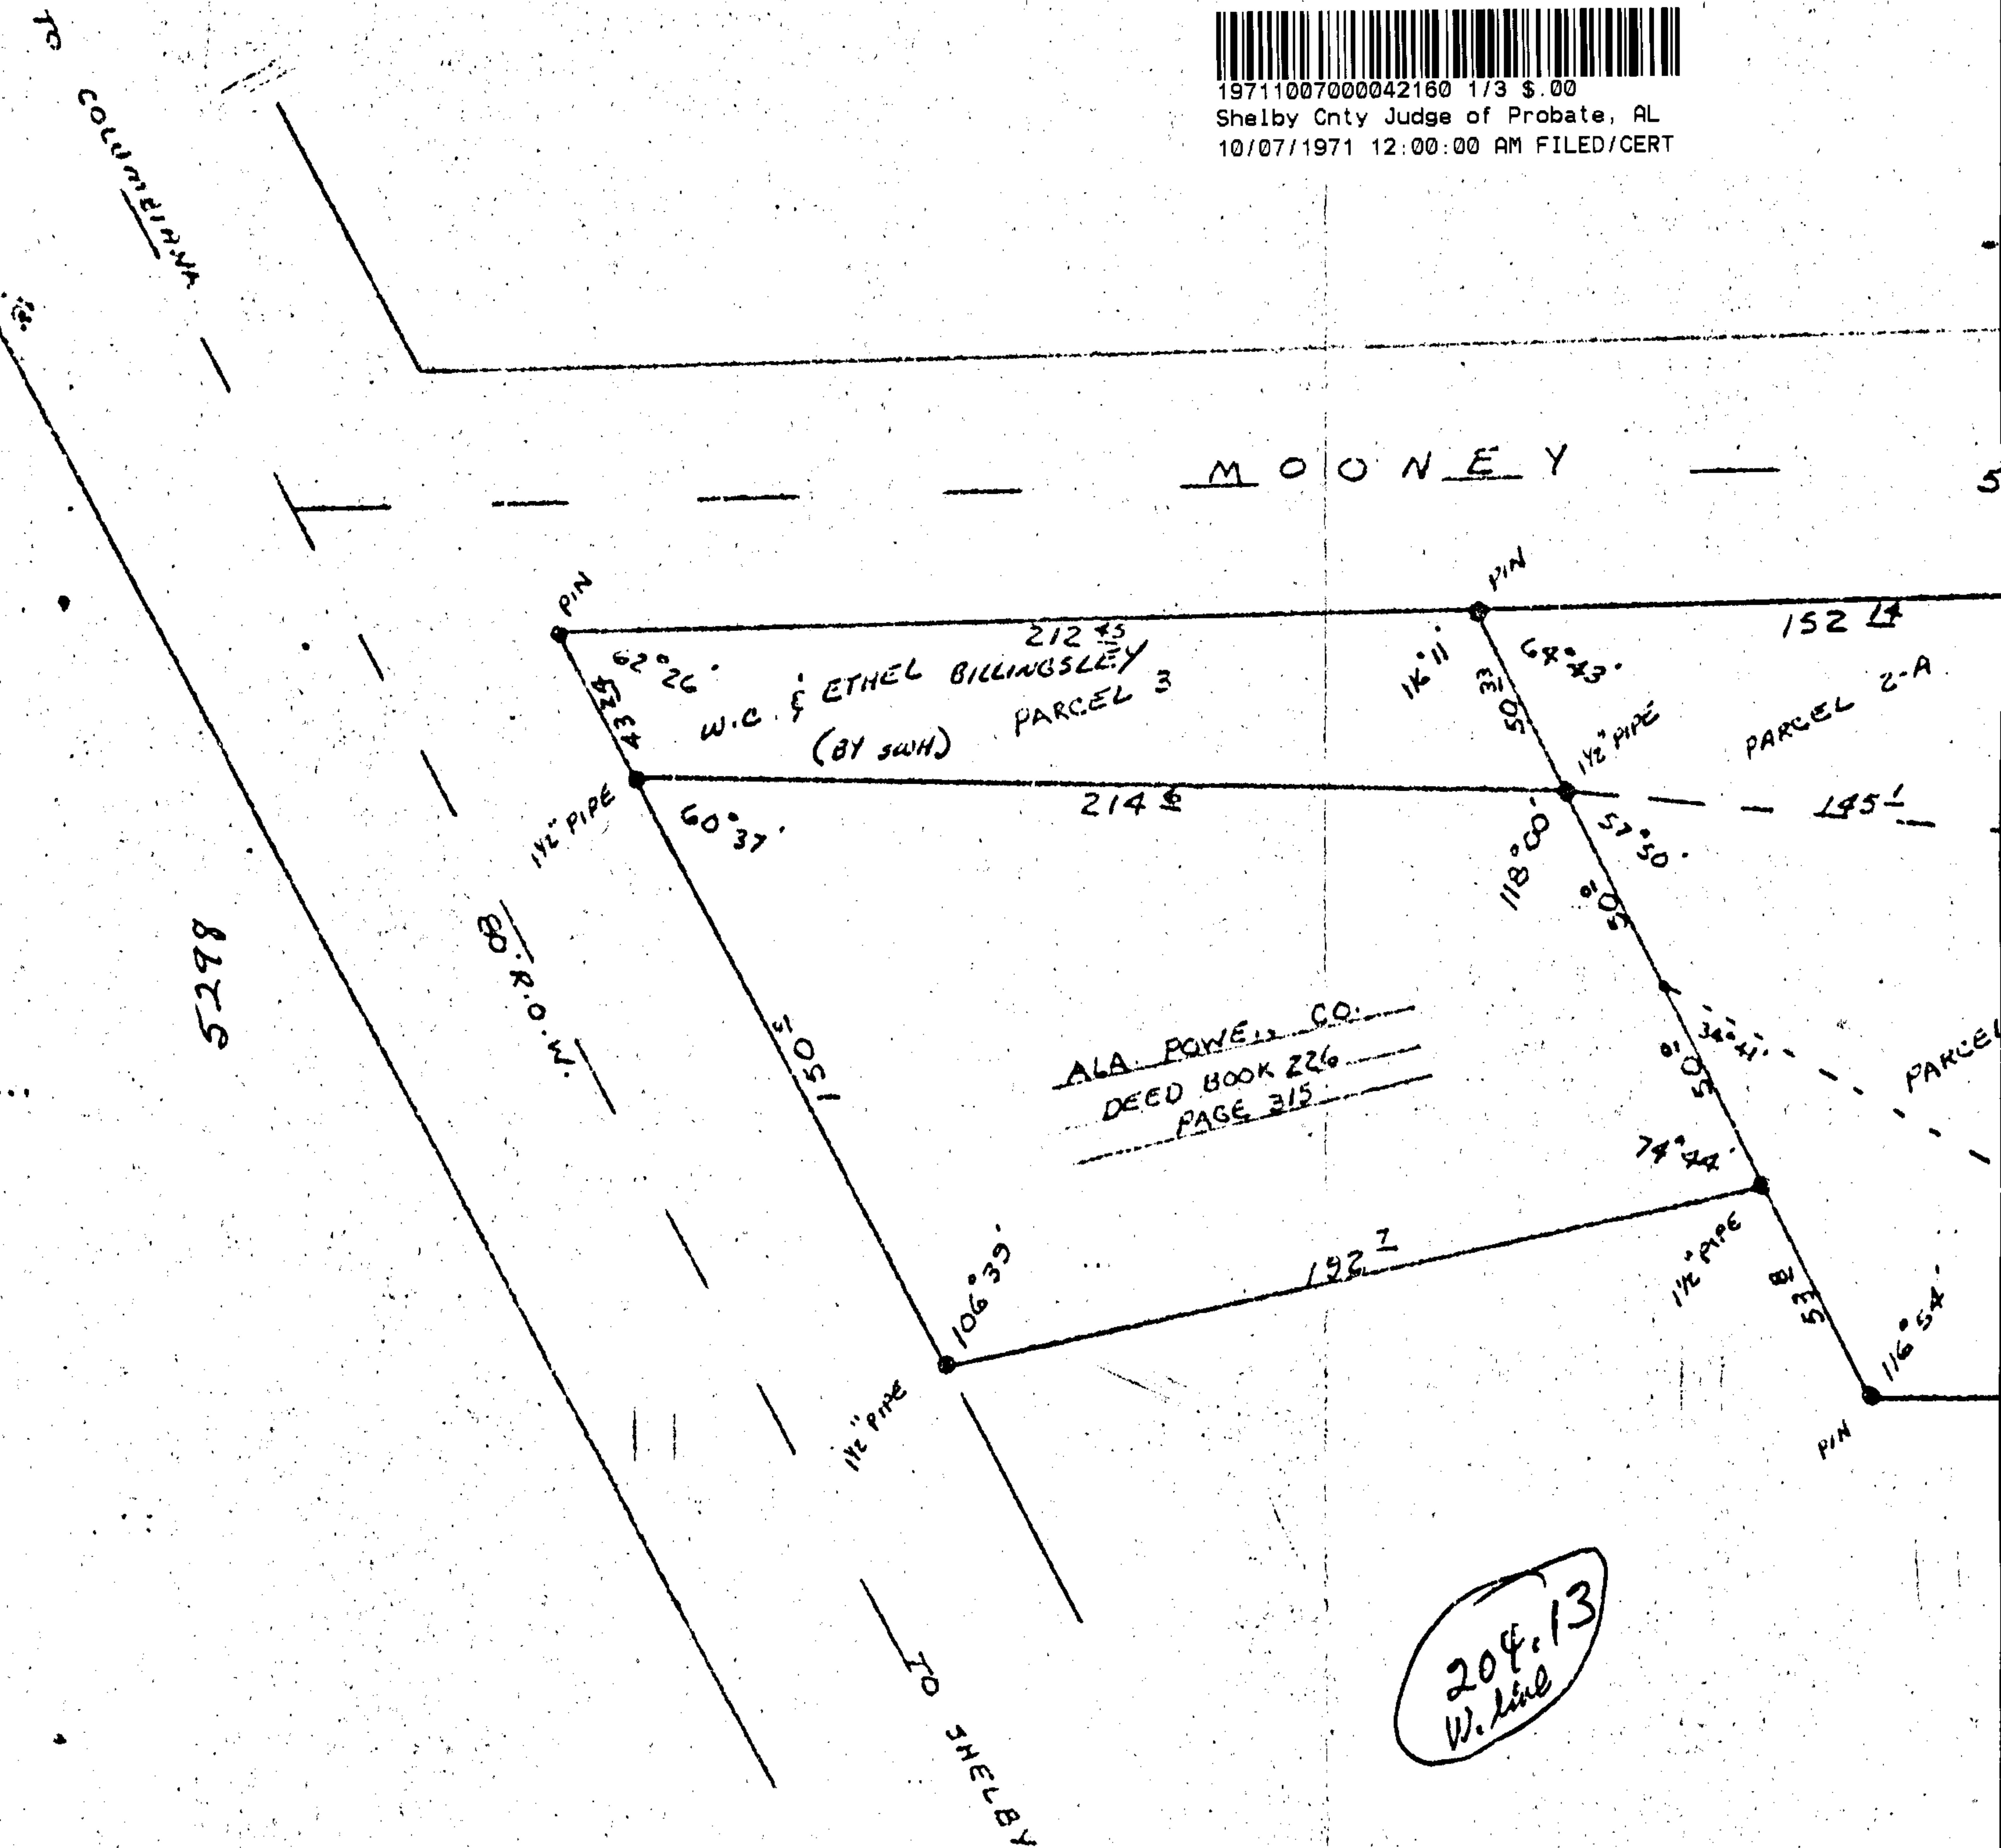

STATE OF ALABAMA)
SHELBY COUNTY)

WE THE UNDERSIGNED LICENSED LAND SURVEYORS IN AND FOR THE
STATE OF ALABAMA, HEREBY CERTIFY THE FOREGOING TO BE A TRUE AND
CORRECT COPY OF THE CONTENTS SHOWN HEREON ALL ACCORDING TO OUR SURVEY
NOVEMBER 21, 1970.


James M. Hickery
JAMES M. HICKERY

4848
ALA. REG.

372

Y CO.
S
FILED
2:20
OR ABOVE
ATP

19711007000042160 3/3 \$.00
Shelby Cnty Judge of Probate, AL
10/07/1971 12:00:00 AM FILED/CERT

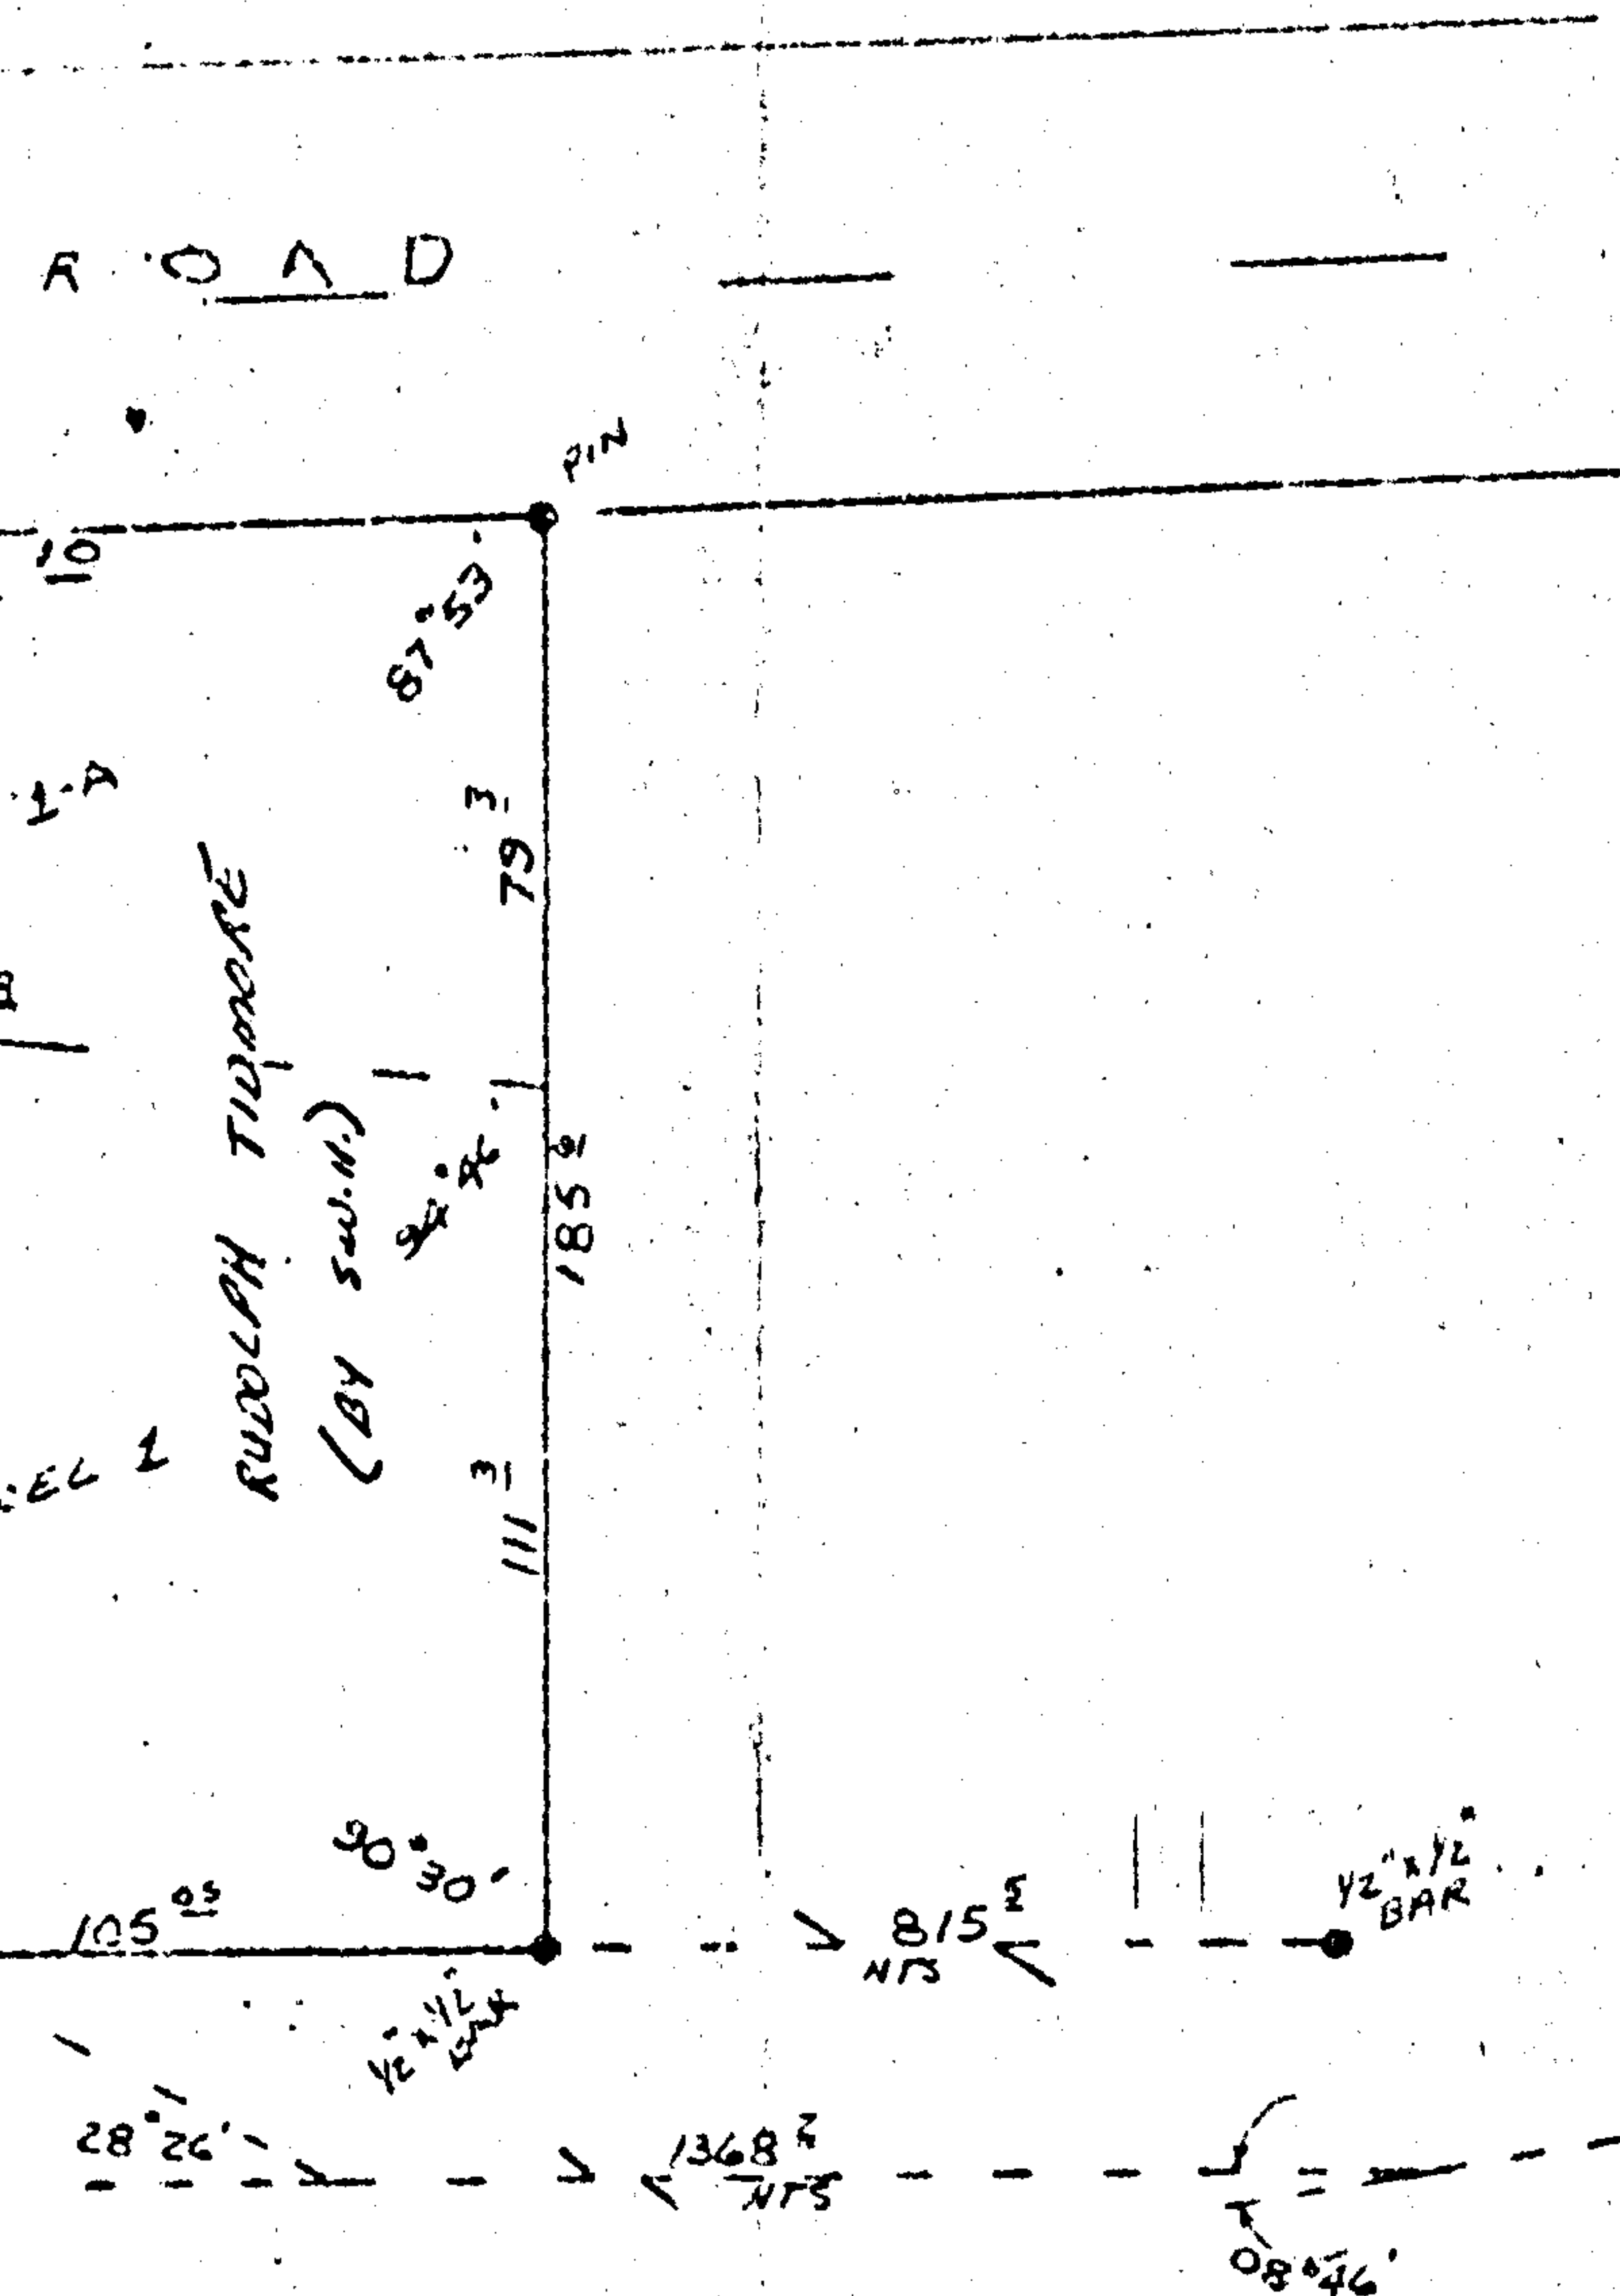

7215-RIW

25 30
36 31

394.2
NTS

80°35'

SECTION LINE

OWNERS ADDED BY SAM W. HICKEY OCT. 7, 1971
Sam W. Hickey

270 PAGE 372 BOOK

(REV. JAN, 1971)

REVISED MONEY ROAD FROM 60' TO 100'

4849
ALC REG.

HICKEY & GOOLSBY SYNCHRONIC, ALA.		
DATE	11-21-70	JOB NO.
SCALE	1" = 50'	10-P-011