

QUITCLAIM DEED - Lawyers Title Insurance Corp. - Birmingham, Alabama

EX
3(d)

STATE OF ALABAMA, SHELBY COUNTY

11254

KNOW ALL MEN BY THESE PRESENTS, That for and in consideration of the sum of

One and no/100 Dollars and other good and valuable consideration

in hand paid to the undersigned, the receipt whereof is hereby acknowledged, the under-

signed Alabama Mineral Land Company, a corporation

hereby remises, releases, quit claims, grants, sells, and conveys to

R. Hugh Daniel, Jr.

(hereinafter called Grantee), all our right, title, interest and claim in or to the fol-

lowing described real estate, situated in Shelby County, Alabama, to-wit:

All of the right of way of Old U. S. 280 lying in the SW $\frac{1}{4}$ of SW $\frac{1}{4}$, Section 32, Township 18 South, Range 1 West between the West line of said Section 32 and a line 60 feet West of and parallel to the centerline of existing Alabama Highway 119 as shown on the attached sketch.



19720818000041200 1/2 \$.00
Shelby Cnty Judge of Probate, AL
08/18/1972 12:00:00 AM FILED/CERT

TO HAVE AND TO HOLD to said GRANTEE forever.

Given under ~~hand~~ and seal, this 17th day of August, 1972.
IN WITNESS WHEREOF, the said GRANTOR, by its President, Josh Oden, Jr., who is authorized to execute this conveyance, has hereto set its signature and seal, this the 17th day of August, 1972.

ATTEST: [Signature] Secretary
THE ALABAMA MINERAL LAND COMPANY
BY: [Signature] President
(SEAL)
(SEAL)
(SEAL)
(SEAL)

STATE OF ALABAMA

COUNTY OF SHELBY

I, the undersigned authority, a Notary Public

in and for said County, in said State, hereby certify that Josh Oden, Jr., whose name as President of THE Alabama Mineral Land Company, a corporation

~~whose name~~ is signed to the foregoing conveyance, and who is known to me,

acknowledged before me on this day, that, being informed of the contents of the convey-


ance, he, as such officer and with full authority, executed the same voluntarily on the day the same bears date.

Given under my hand and official seal this 17th day of AUGUST, 1972.

[Signature]
Notary Public

Notary Public, Jefferson County, Alabama
My Commission Expires December 23, 1972

BOOK 275 PAGE 777

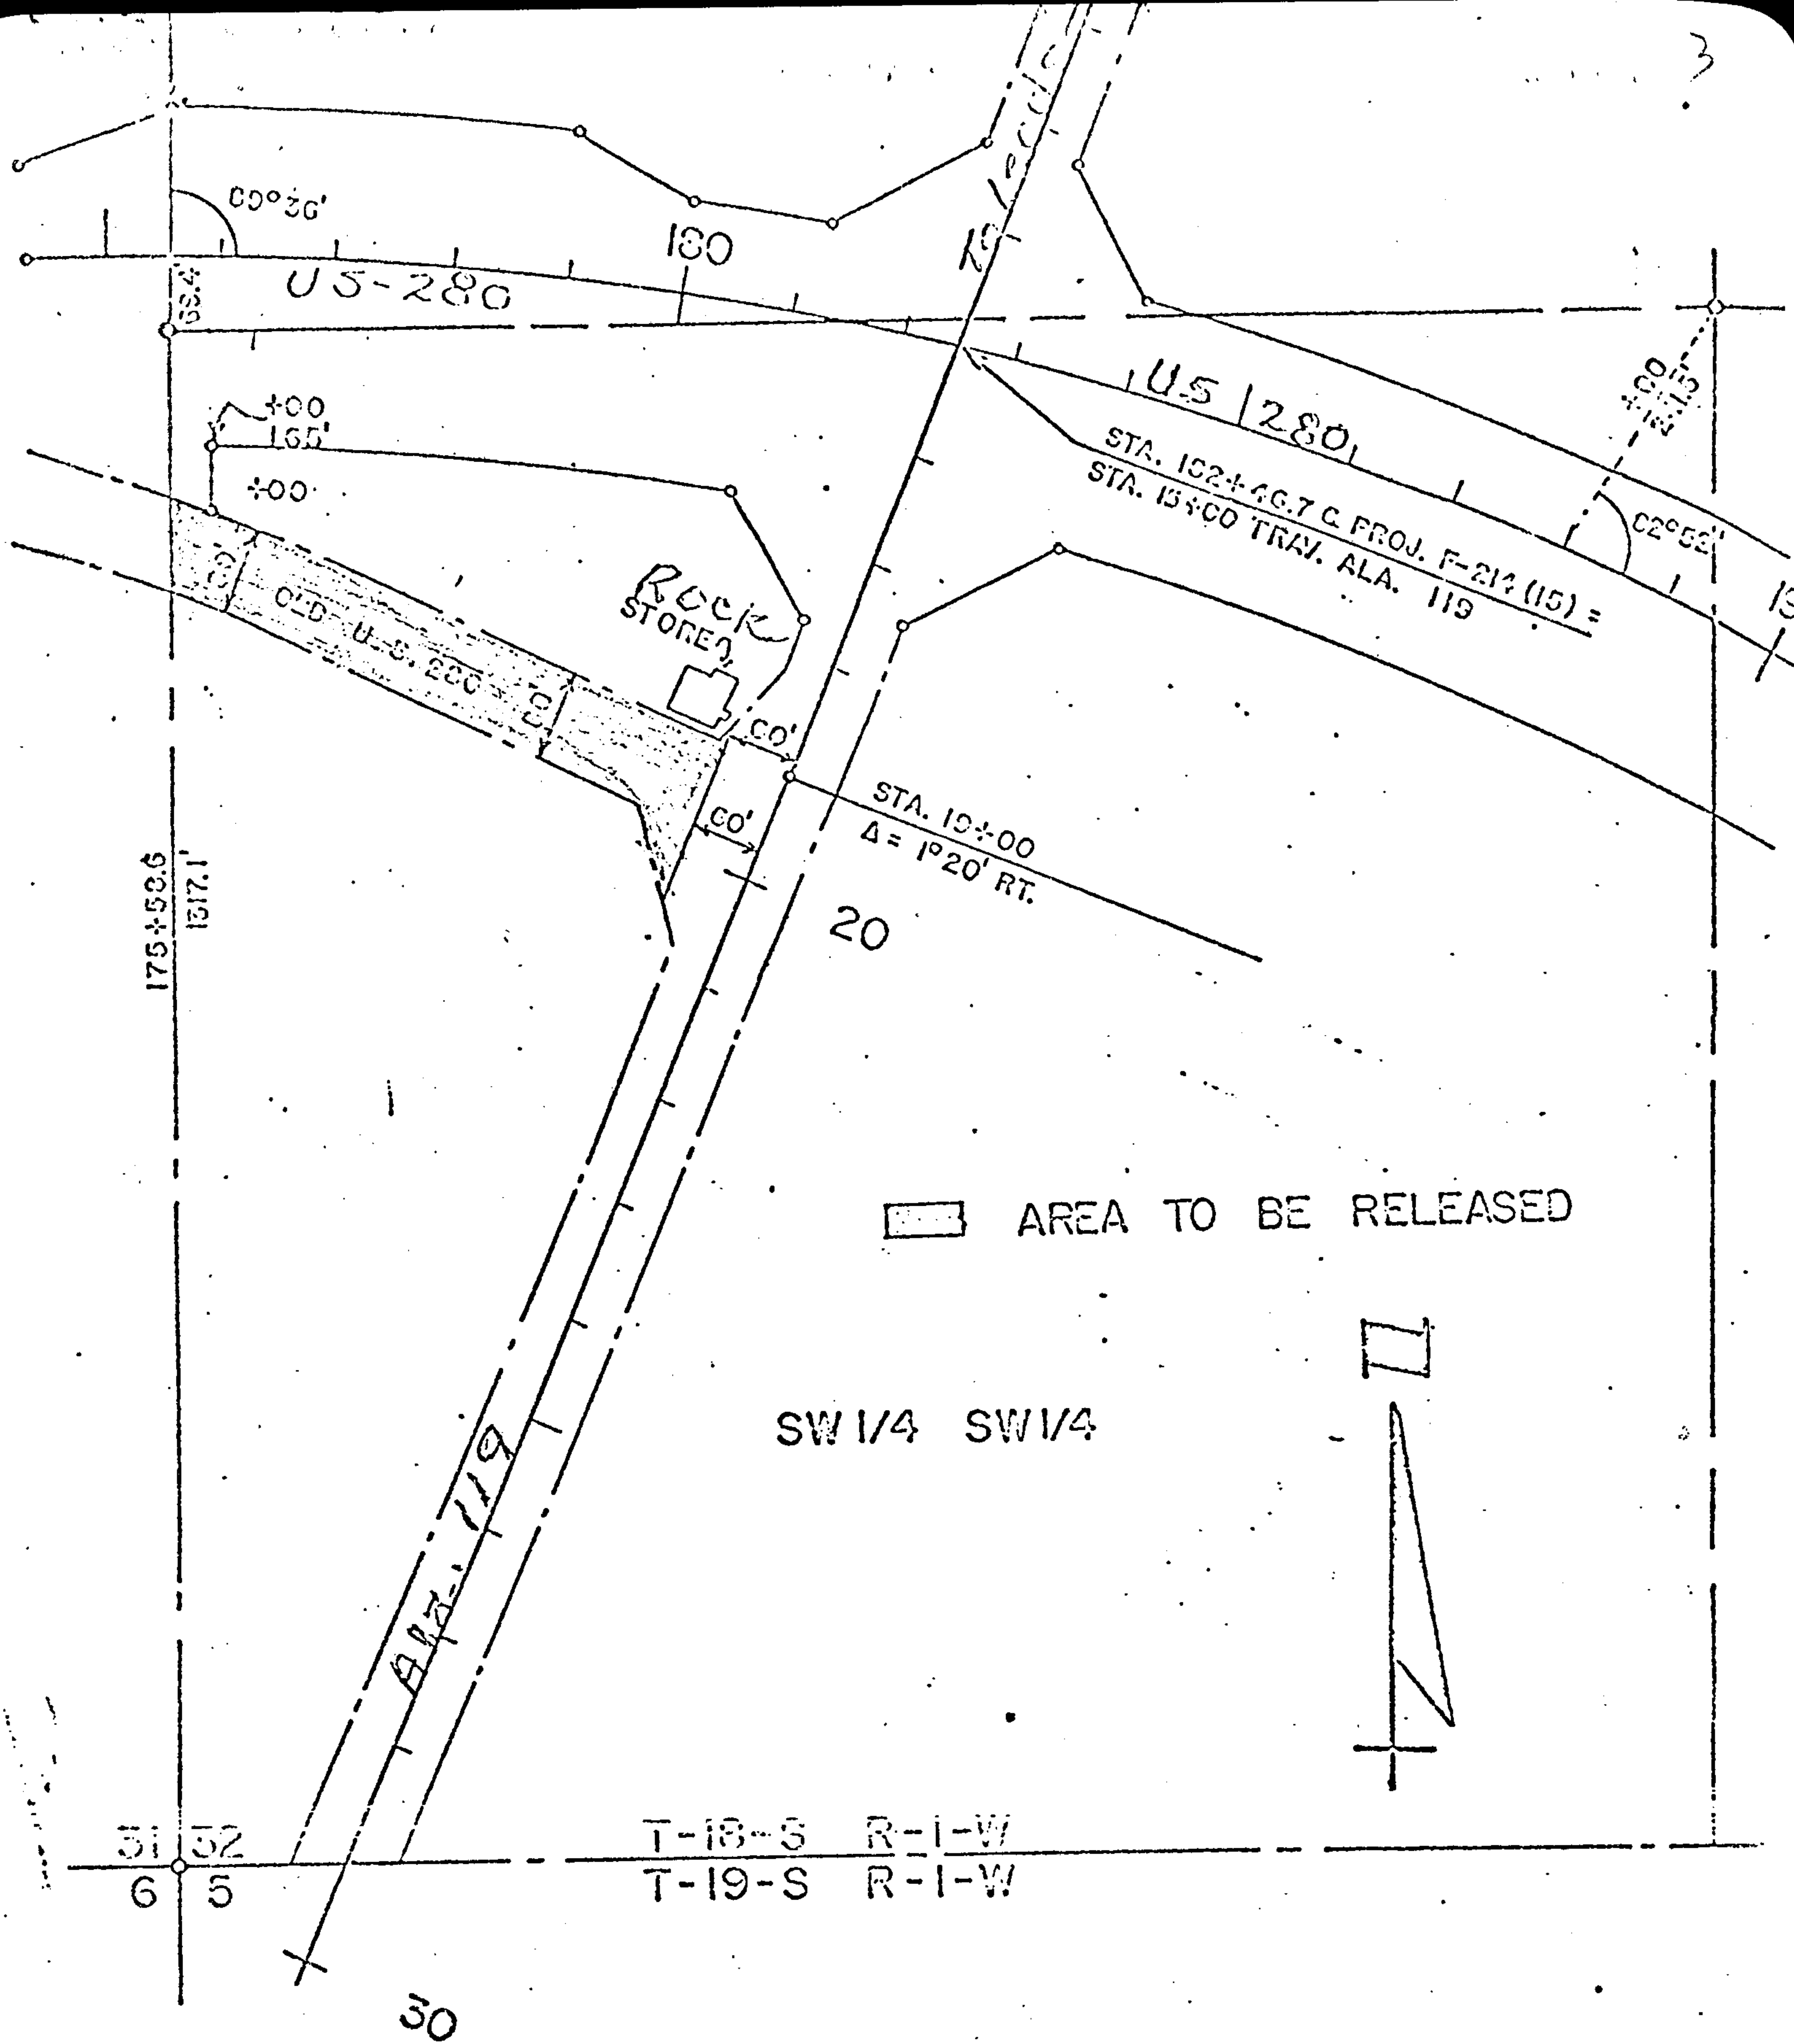

SKETCH SHOWING PORTION OF OLD U.S. 260
TO BE RELEASED IN SHELBY COUNTY
SCALE: 1" = 200' MARCH 29, 1972

BOOK 275 PAGE 778



19720818000041200 2/2 \$.00
Shelby Cnty Judge of Probate, AL
08/18/1972 12:00:00 AM FILED/CERT

STATE OF ALA. SHELBY CO.
I HEREBY CERTIFY THIS
INSTRUMENT WAS FILED
1972 AUG 18 PM 12:40
U.C.C. FILE NUMBER OR
REC. NO. & PAGE AS SHOWN ABOVE
Dwight H. Hester
JUDGE OF PROBATE