
STATE OF ALABAMA

SHELBY COUNTY

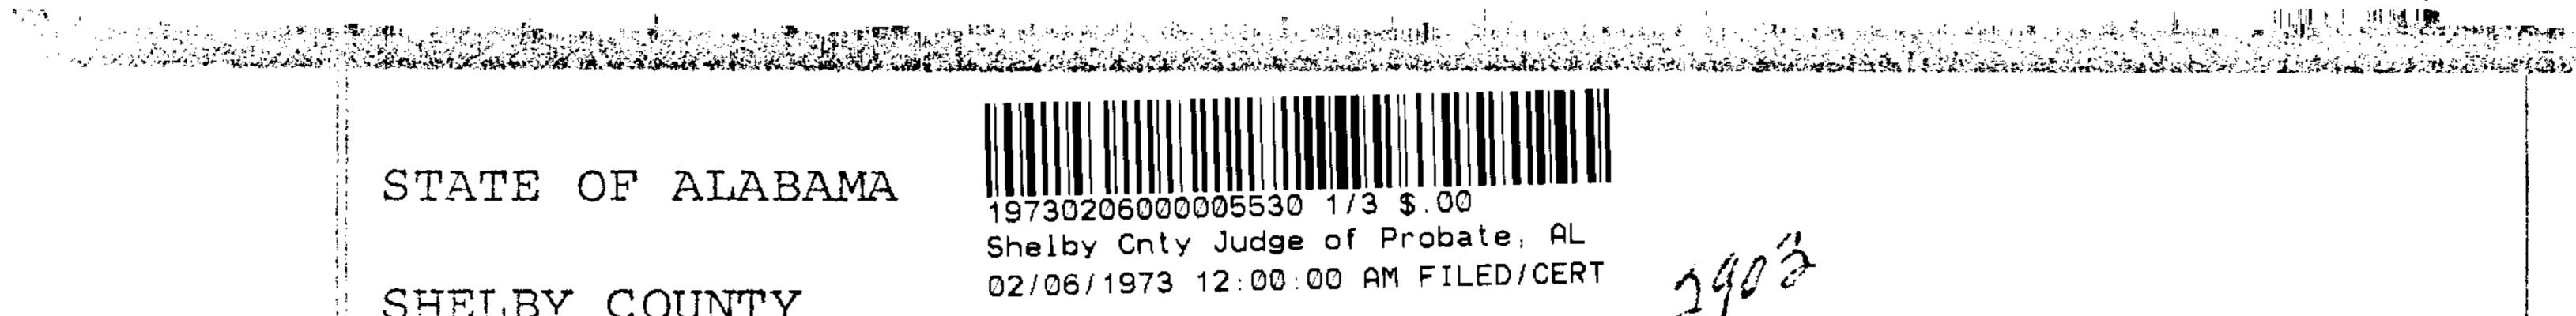

KNOW ALL MEN BY THESE PRESENTS: That the undersigned, WILLIAM LONG COLE and his wife KATHLEEN HEWSON COLE, and EUGENE BRIDGERS, JR., and his wife MIRIAM SLAUGHTER BRIDGERS, for and in consideration of the sum of One Dollar (\$1.00) cash in hand paid by the TOWN OF CALERA, Shelby County, Alabama, the receipt whereof is hereby acknowledged, do grant and convey unto said Town of Calera, Shelby County, Alabama, an easement and right of way for a public street on, over and across the hereinafter described strip of land, together with the right to enter upon said strip of land to pave, build, maintain, repair and rebuild said street, and such bridges, culverts, ramps, railroad crossing, and cuts as may be necessary, to be known as 2nd Street in said Town, County, and State, to-wit:

A strip of land 75 feet wide commencing 388.4 feet S 89° 30' W of the Southeast corner of the NW 1/4 of NW 1/4 of Section 22, Township 22 South, Range 2 West, Shelby County, Alabama; thence north a distance of 1353.5 feet to the north line of said quarter-quarter section. Said strip of land also known as 2nd Street in the Town of Calera, Alabama. A map or plat of said quarter-quarter section and of said public street is attached hereto as "Exhibit A" and by reference is made a part hereof the same as if here set out in full.

IN WITNESS WHEREOF, we have hereunto set our hands and seals, this the 22 day of hours

William Long Cole

Herrow Cole Kathleen Hewson Cole

Eugene Bridgers, Jr.

Miriam Slaughter Bridgers

PAGE 52

STATE OF ALABAMA)

19730206000005530 2/3 \$.00

Shelby Cnty Judge of Probate, AL

02/06/1973 12:00:00 AM FILED/CERT

JEFFERSON COUNTY)

I, the undersigned, a Notary Public in and for said County, in said State, hereby certify that William Long Cole and wife Kathleen Hewson Cole; Eugene Bridgers, Jr., and his wife Miriam Slaughter Bridgers, whose names are signed to the foregoing conveyance, and who are known to me, acknowledged before me on this day, that, being informed of the contents of the conveyance they executed the same voluntarily on the day the same bears date.

Given under my hand and official seal this 22 day of Canuary, 1973.

Notary Public

ACCEPTANCE:

The undersigned as Mayor and Council of the Town of Calera,

Alabama, do hereby accept the easement and dedication of said

strip of land to be known as 2nd Street in the Town of Calera;

and upon said street having been first graded and paved by and

at the expense of the grantors of easement, the Town of Calera

shall accept the maintenance and upkeep thereof.

This the low day of Sanction 1973.

TOWN OF CALERA, ALABAMA

By: Lange W. Roy

Mayor and

B. Shilips

Lean S. Shill

Lean S. Lan

Jills H Las C.

Council

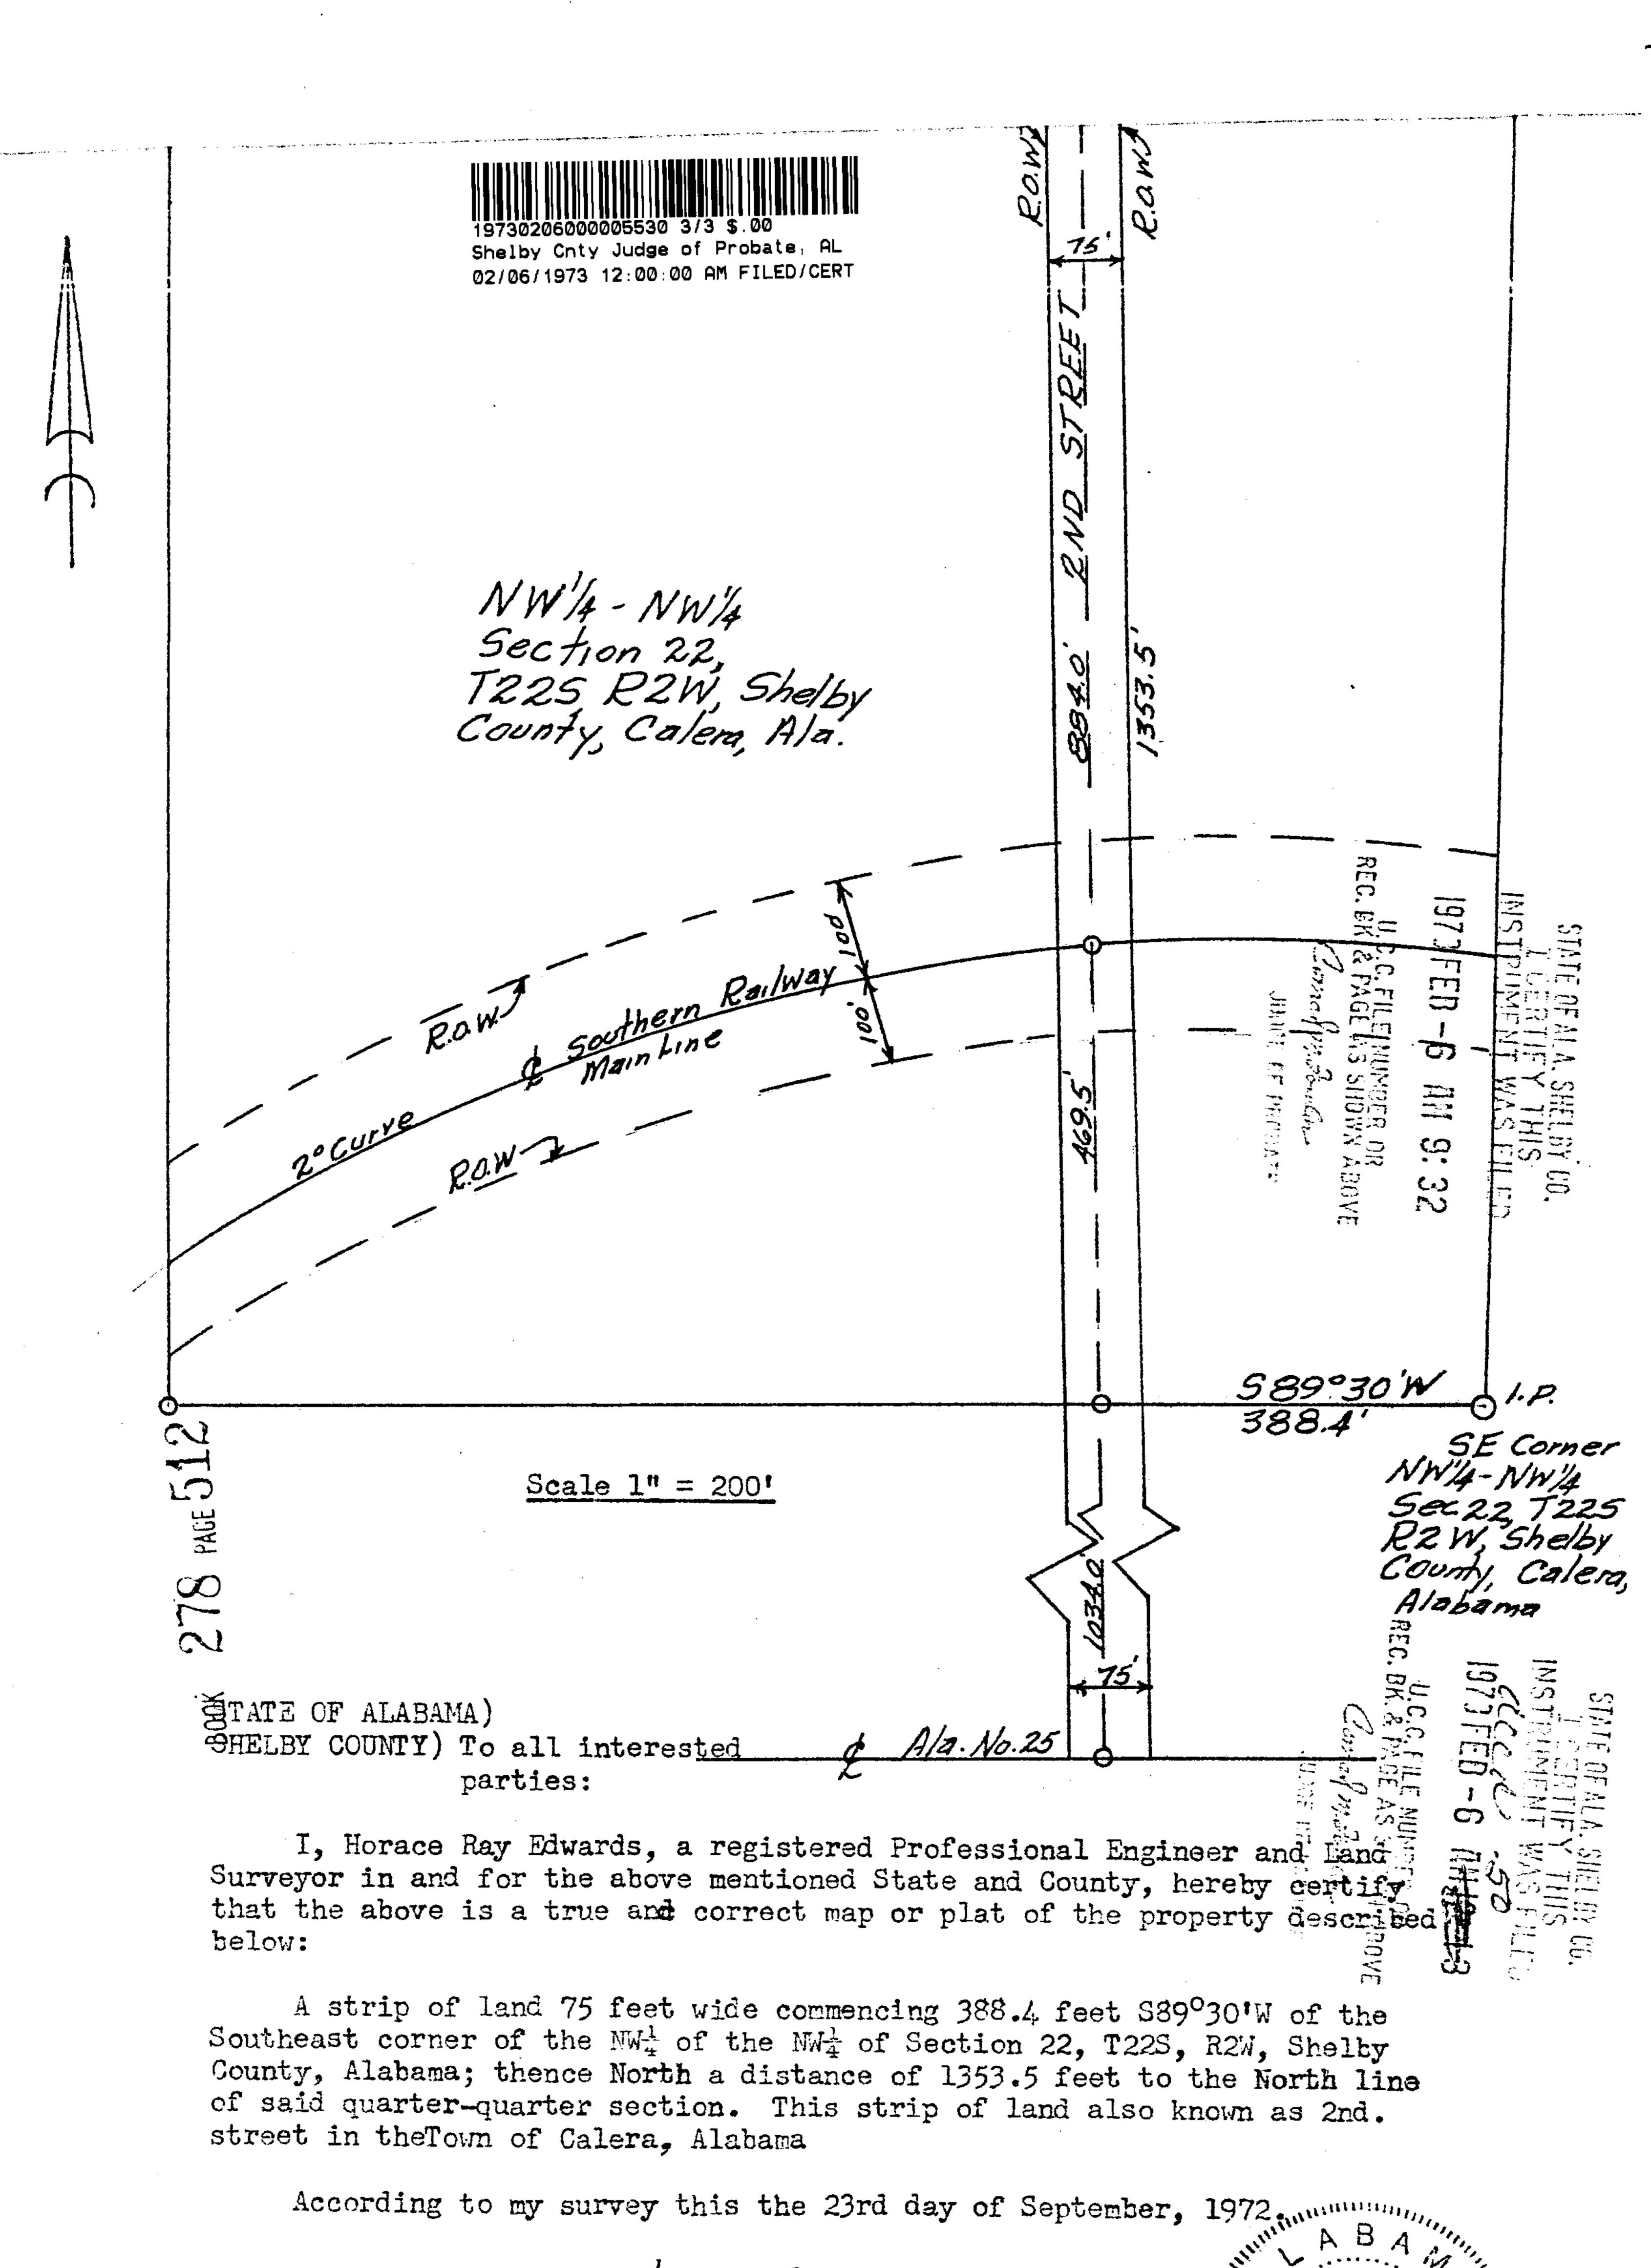


EXHIBIT A

HORACE RAY 2DWARDS, REG. NO. 9132

No. 9132