

8521

NE Corner --
S19-T21S-R1E

1958.69

BOOK 282 PAGE 466


State of Alabama
Shelby County

I, James E. Seale, a registered Land Surveyor of the State of Alabama do hereby certify the foregoing to be a true and correct map or plat of a survey made by me of a tract of land described as follows;

The E $\frac{1}{2}$ of the SW $\frac{1}{4}$ of the NE $\frac{1}{4}$ of S19-T21S-R1East ;
The SE $\frac{1}{4}$ of the NE $\frac{1}{4}$ and part of the NE $\frac{1}{4}$ of the SE $\frac{1}{4}$ of S19-T21S-R1East described as follows;
Begin at a point on the East and West Median line of said Section 19, which point is 450 feet west of east boundary line of section and run southeasterly direction 300 M/L to a point on the north side of Mardis Ferry Road, which point is 426 feet measuring along road in westerly direction from it's intersection with East line of section, thence thence Northeasterly along road 426 feet M/L to East line of section, thence North along East line of section to Northeast corner of the NE $\frac{1}{4}$ of the SE $\frac{1}{4}$, thence West along North line of above forty to the point of beginning, containing 1.5 acres M/L.
According to my survey this 24 th day of January 1970.

James E. Seale L.S. #2664

James H. Seale

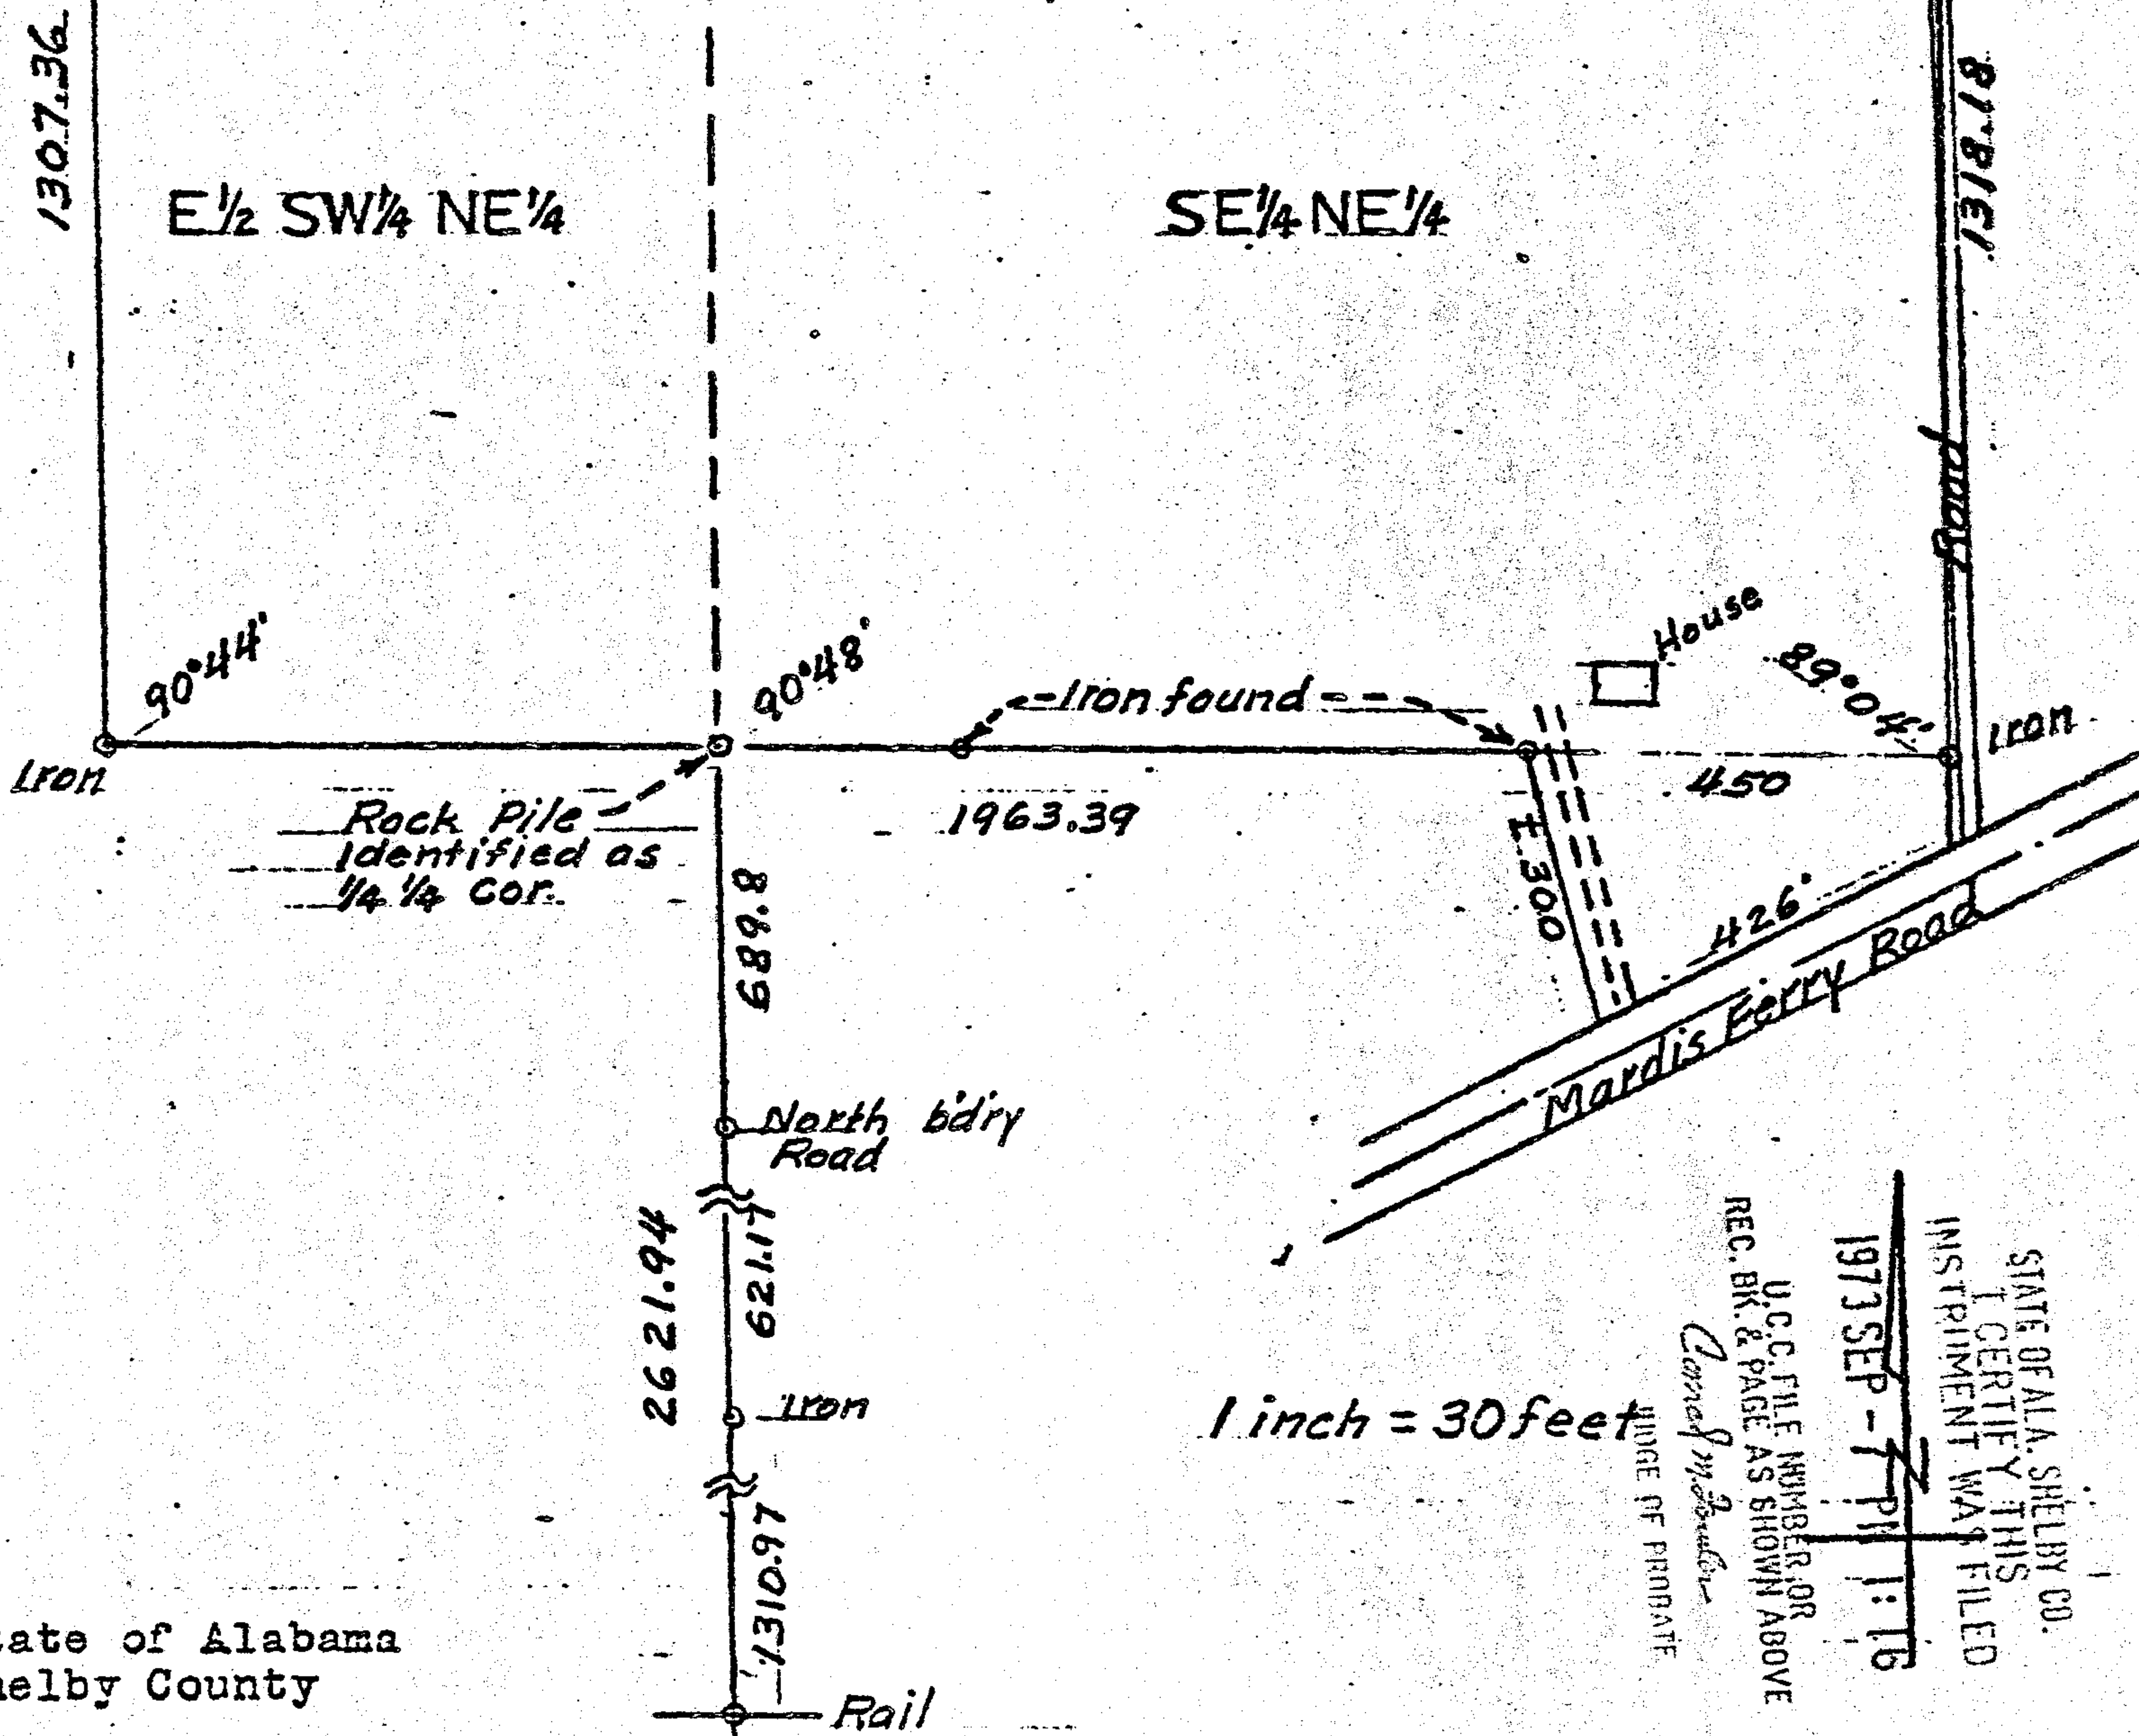

STATE OF ALA. SHELBY CO.
I CERTIFY THIS
INSTRUMENT WAS FILED
1973 SEP - 7 PM 1:16
U.C.C. FILE NUMBER OR
REC. BK. & PAGE AS SHOWN ABOVE
Carroll M. Seale
JUDGE OF PROBATE