

STATE OF Alabama)

COUNTY OF Shelby)

6010 WD 195 1973

~~REEL~~ Pelham Brook Field Sector
Valleydale

326305

Green Valley Homes Inc.

KNOW ALL MEN BY THESE PRESENTS, that the undersigned,

Green Valley Homes, Inc. a Corp.

for and in consideration of the sum of One and No/100 Dollars (\$1.00),
to it in hand paid by Alabama Power Company, a corporation, the re-
ceipt whereof is acknowledged, do hereby grant to said Alabama Power
Company, its successors and assigns, the right to construct, install,
operate and maintain, and the right to permit other corporations and
persons to construct, install, operate and maintain, along a route to
be selected by the grantee, (generally shown crosshatched on the at-
tached drawing) its successors and assigns, all conduits, cables, trans-
closures and other appliances and facilities useful or necessary in
connection therewith, for the underground transmission and distribution
of electric power and for underground communication service, upon, under
and across the following described land, situated in Shelby

County, Alabama:

The S 1/2 of the SE 1/4 of sec. 11, Tp 20S, R 3W.



19740211000006630 1/5 \$.00
Shelby Cnty Judge of Probate, AL
02/11/1974 12:00:00 AM FILED/CERT

This instrument prepared in
the Land Dept. of Alabama
Power Co., Birmingham, Ala.

by RC Coogan

BOOK 285 PAGE 280

Together with all the rights and privileges necessary or convenient for the full enjoyment or use thereof, including the right of ingress and egress to and from said facilities and the right to excavate for installation, replacement, repair and removal thereof; and also the right to cut and keep clear all trees, underbrush, shrubbery, roots and other growth, and to keep clear any and all obstructions or obstacles of whatever character on, under or above said facilities.

TO HAVE AND TO HOLD the same to the said Alabama Power Company, its successors and assigns, forever.

IN WITNESS WHEREOF, the said Green Valley Homes Inc. has caused this instrument to be executed in its name by Donald R. Walker as its Vice President, and attested by _____

_____ its _____, and its corporate seal to be hereto affixed, on this the 7 day of January, 1974

ATTEST:

Green Valley Homes Inc
By Donald R. Walker
Vice President



19740211000006630 2/5 \$.00
Shelby Cnty Judge of Probate, AL
02/11/1974 12:00:00 AM FILED/CERT

BOOK 285 PAGE 281

STATE OF Alabama
COUNTY OF Shelby

I, Willis H. Henning,
a Notary Public, in and for said County in said State, hereby certify
that Ronald R. Walker

whose name as Vice President
of Green Valley Homes, Inc.,
a corporation, is signed to the foregoing instrument, and who is known
to me, acknowledged before me on this day that, being informed of the
contents of this instrument, he as such officer and with full authority
executed the same voluntarily for and as the act of said corporation.


Given under my hand and official seal, this the 7
day of January, 1974.

[Signature]
Notary Public


BOOK 285 PAGE 282



19740211000006630 3/5 \$.00
Shelby Cnty Judge of Probate, AL
02/11/1974 12:00:00 AM FILED/CERT

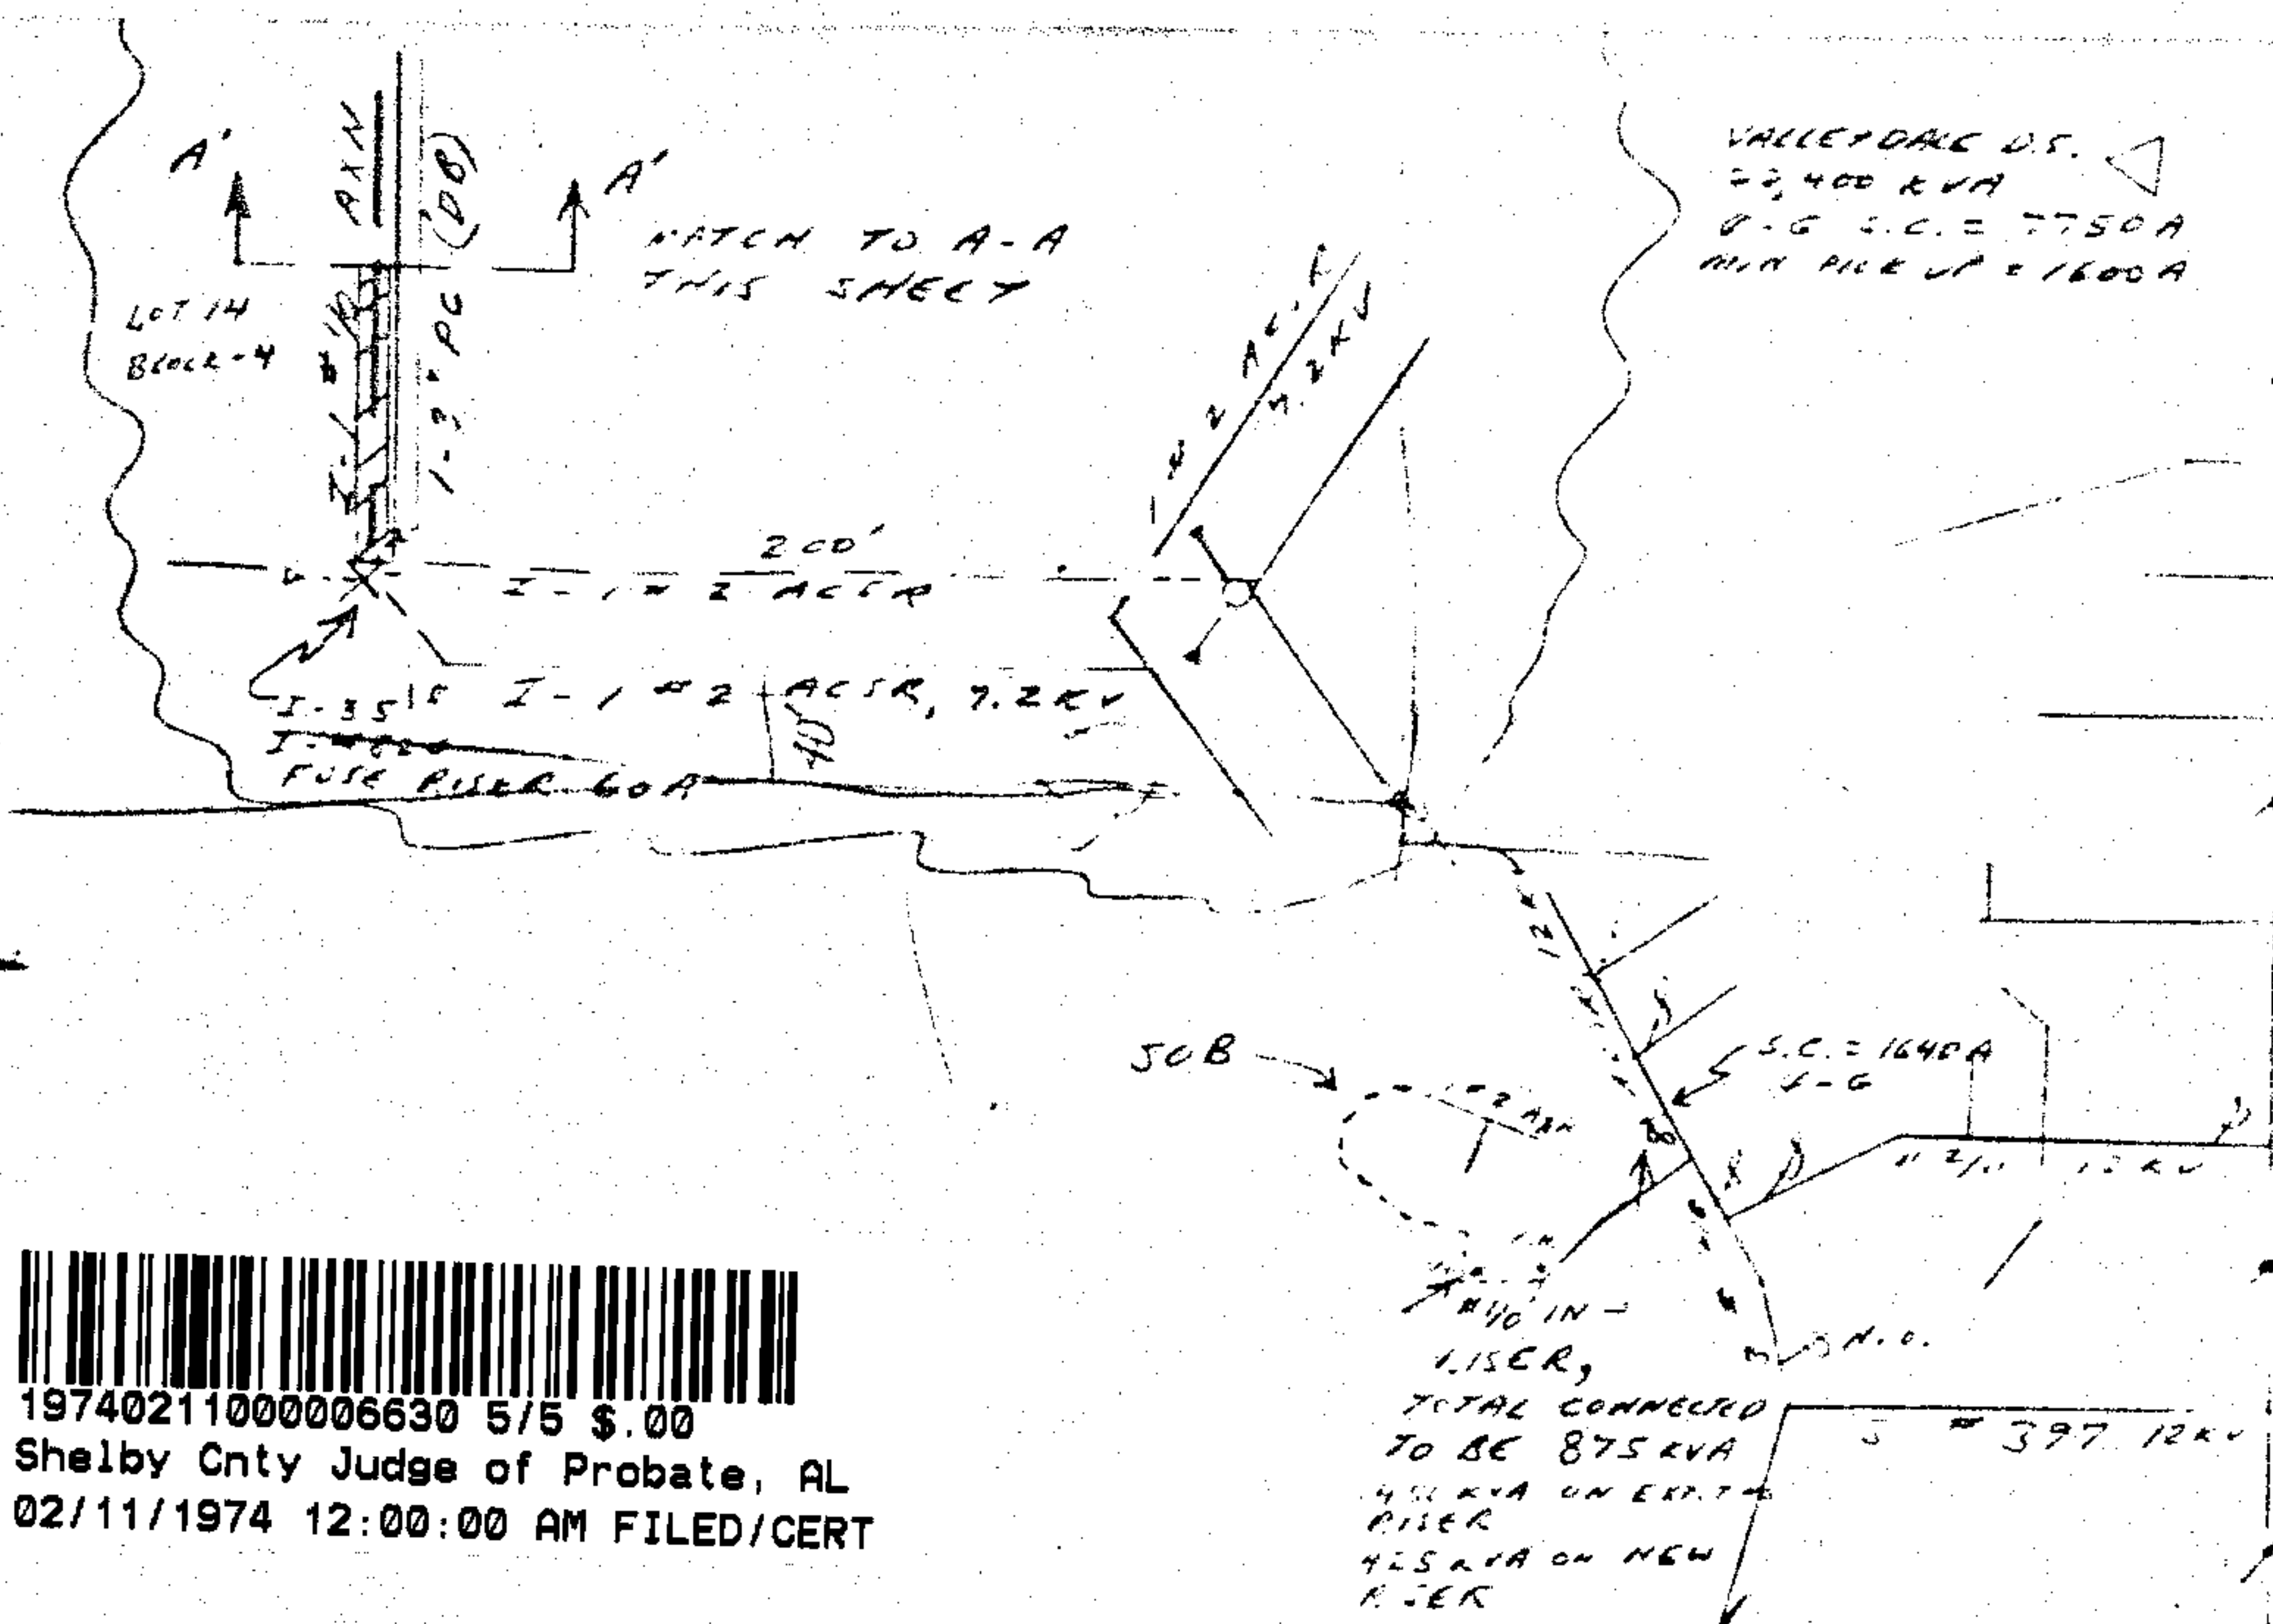

STATE OF ALA. SHELBY CO. JUDGE OF PROBATE
 INSTRUMENT NO. 195
 17 FEB 11 PM 1:13
 U.C. FILE NUMBER OR RECORD RAN AS SHOWN ABOVE
 JUDGE OF PROBATE

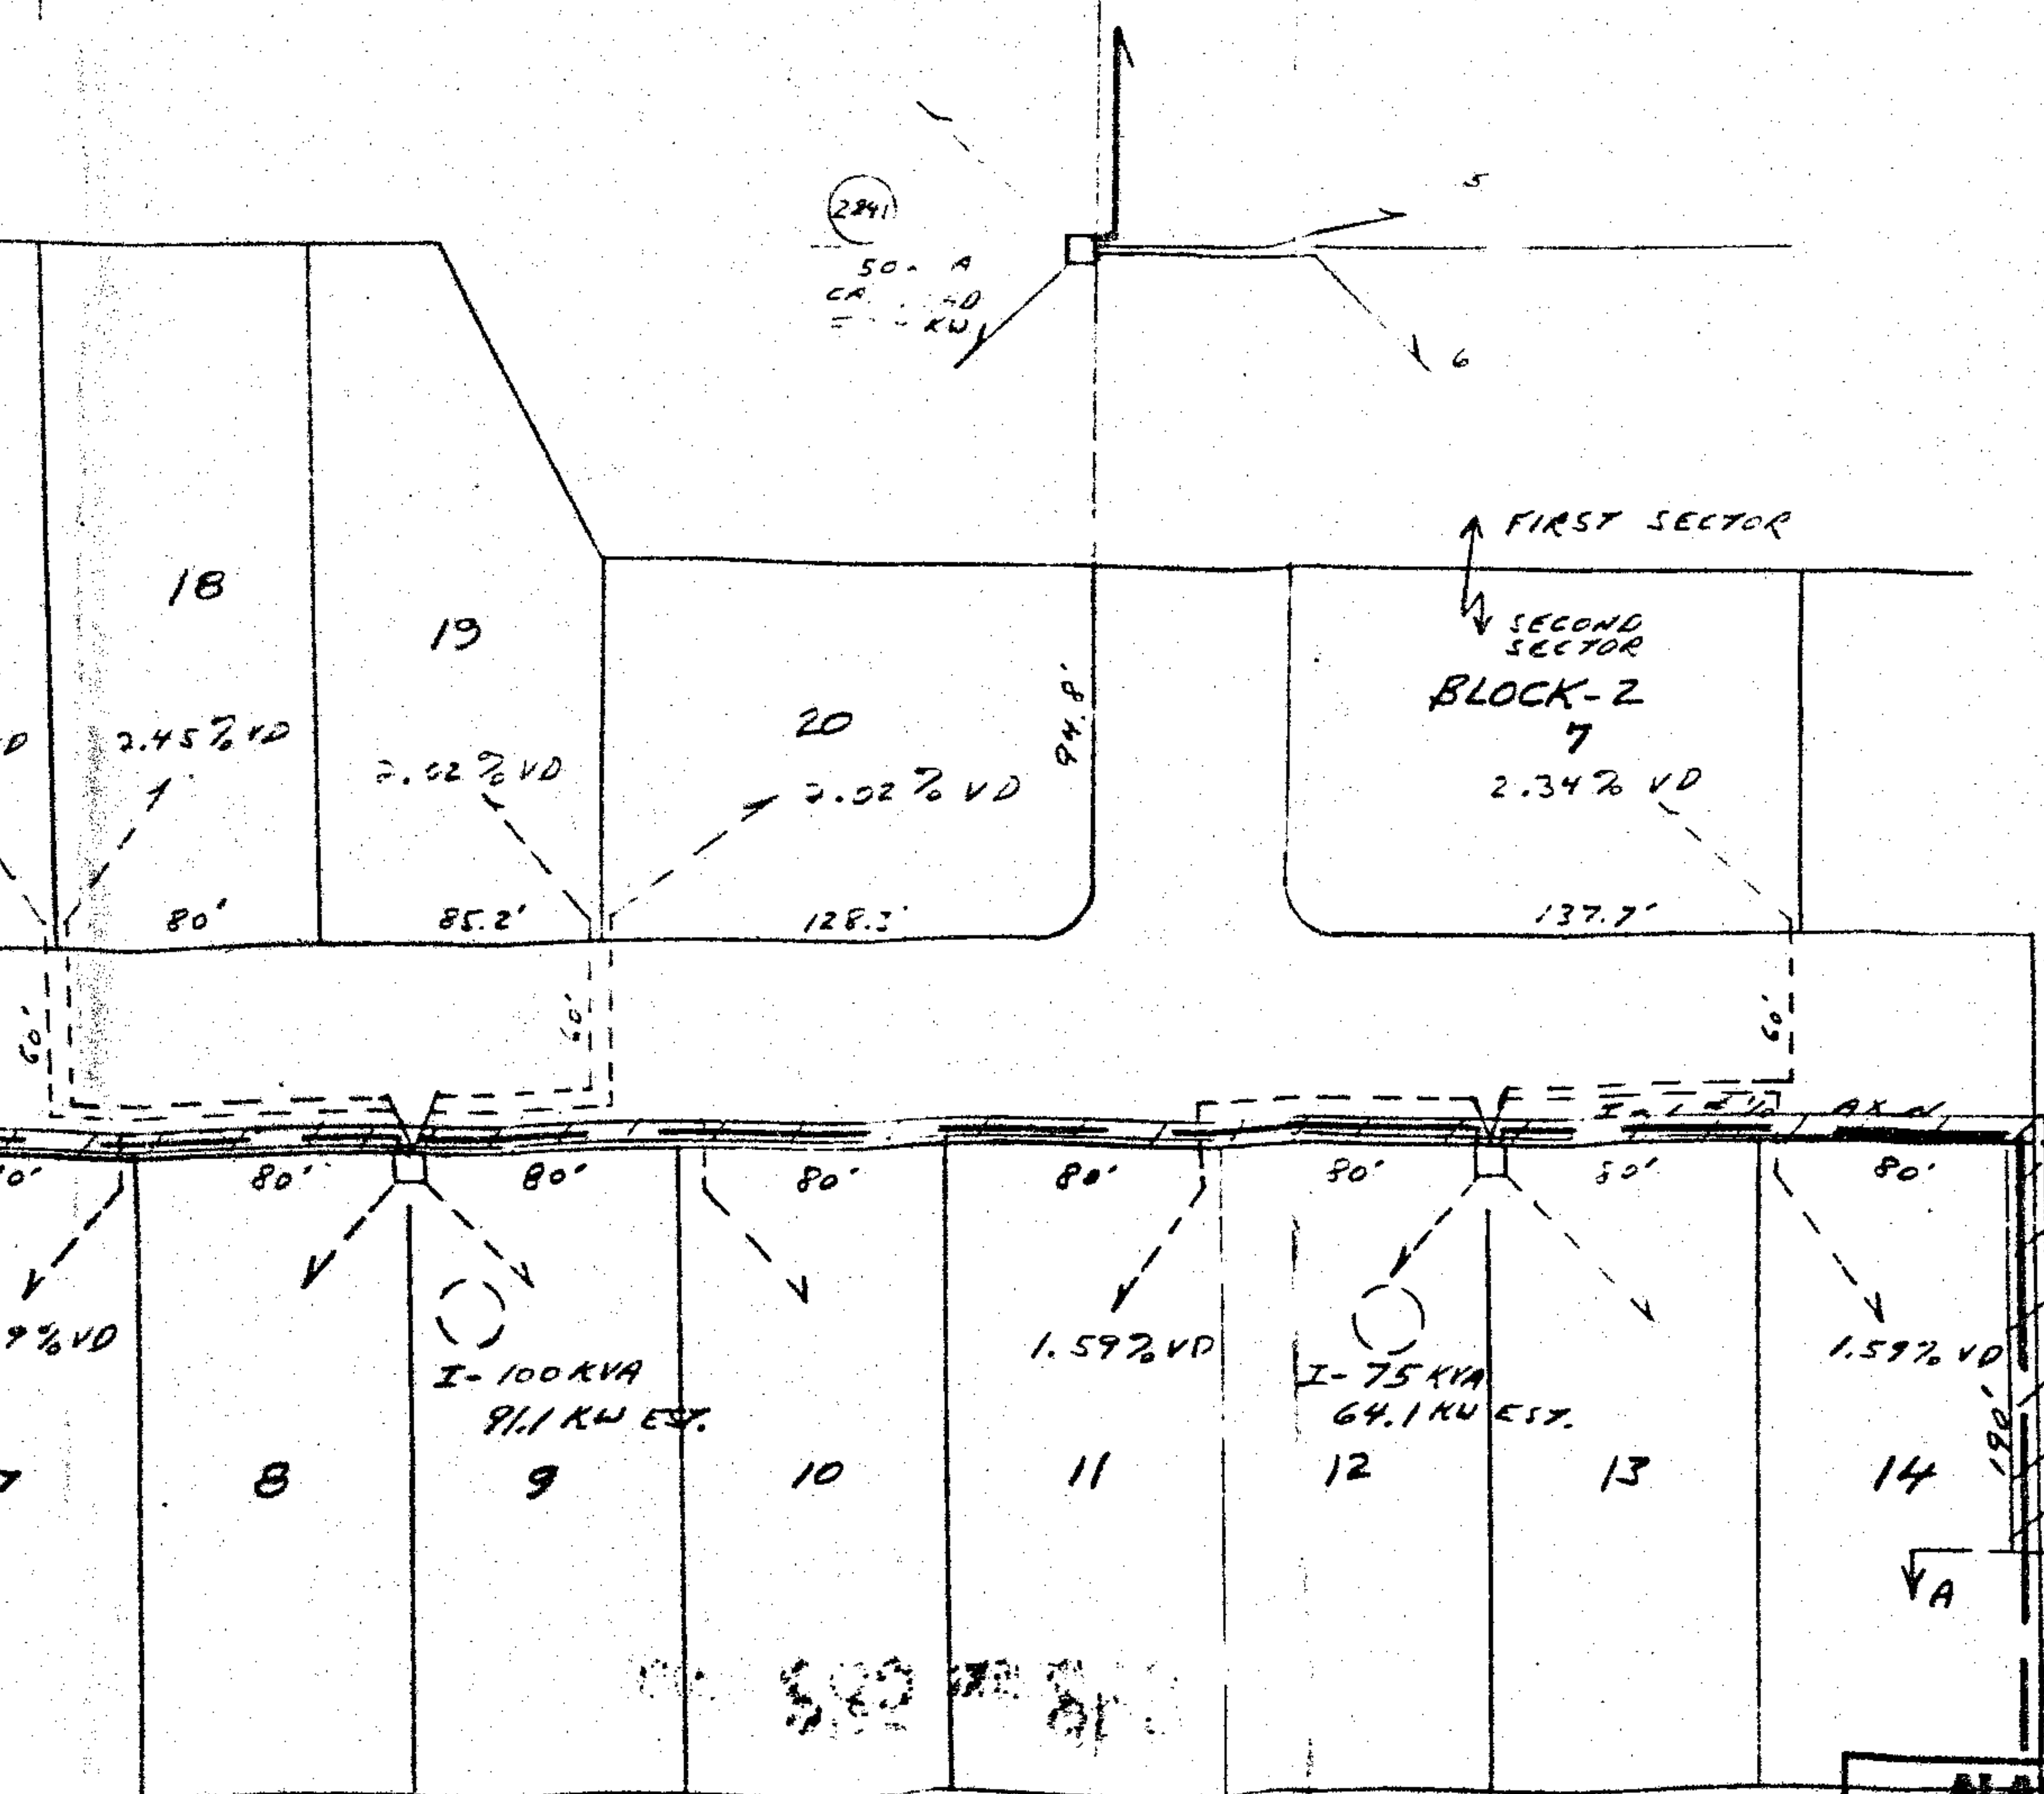

NOTE: ALL SECONDARY AND SERVICES TO BE 1" 40 & 2" 30 AK CABLE. ALL PRIMARY TO BE 2" AK 15KV CABLE EXCEPT AS NOTED

NOTE: EST. LOAD IN EACH HOUSE: 1 FRWD 3 TON A.C. & 15 KW STRIP HEAT

ALABAMA POWER COMPANY
 JOB SERVE BROOKFIELD, SECOND SECTOR
 DETAIL U.R.D. SUBDIVISION
 SCALE 1" = 50'
 SHEET / OF / SHEETS
 SUPERVISOR C

C-58514-22
 DRAWN EAB CHECKED TRACED 12-10-73
 APPROVED DATE
 APPROVED DATE