

*434-0073

3604



19740215000007530 1/2 \$.00
Shelby Cnty Judge of Probate, AL
02/15/1974 12:00:00 AM FILED/CERT

Name and Post Office Address of Grantor
P. & S. Reality Co.
c/o Alabaster Ind. Inc.
Alabaster, Ala. 35007
Line (Name)
or Exchange Line Alabaster
tributary to (Exchange)
The Property is bounded where the line enters and leaves this property by the
Industrial Rd on the North
and on the
The following identification:
Authority * Classification 945C
Area Birmingham South
Approved
Title District Engineer
NORTH

FORM 8419 SC
NOV., 1968

PERMIT- BURIED LINES

In consideration of the benefits to be received and of other good and valuable consideration received from South Central Bell Telephone Company, (I) (We) hereby grant said Company, its associated and allied companies, their respective licensees, successors and assigns, the right to construct, operate and maintain, add or remove lines or systems of communications consisting of such buried cables and wires, cable terminals, markers, splicing boxes and pedestals, conduits, manholes, underground cables and wires and any other amplifiers, boxes, appurtenances or devices as grantee may require upon, across, over and/or under that certain tract of land situated in Shelby County, State of Alabama, to-wit: That tract of land located in County Section 35, Range 3 West, and Township 20 South, known as Alabaster Industries, Inc.

and, to the fullest extent the undersigned has the power to grant, if at all, upon, along, and under the roads, streets or highways adjoining or through said property, with the right to permit the attachment of, and/or carry in conduit or trenches, wires and cables of any other person or company for communication purposes or for the transmission and distribution of electric power, and the right of ingress and egress to said premises at all times for the purpose of inspecting and maintaining said line, and with the right to clear and keep cleared all trees, undergrowth or other obstructions within a strip of land _____ feet on each side of the center of said line, and to trim and cut and keep trimmed and cut all dead, weak, leaning or dangerous trees which might reach said line in falling, including the right to relocate said line on said premises to conform to any future highway relocation, widening or improvement.

Signed, sealed and delivered
in the presence of:

2-1, 1974

W. S. O'Neal
Witness

Seal

Seal

Attest:

P & S Reality Co.
Name of Corporation

Corporate Officer

By: Thomas M. Dean
Title:

BOOK 285 PAGE 349

NOTES TO CONSTRUCTION
MACHINE TRENCH 30" DEEP
FIVE FEET FROM BUILDING.

PLACE AT Δ 2 & Δ 4:

- MC 10/48 CLOSURE
- 2- 66 MI-50 PROT.
- 1- 134 AIA-50 PROT.


BOOK 285 PAGE 350

(PED 10080-4-1)
PED 4-1
INDUSTRIAL RD.

(PED 10080-4-2)
PED 4-2
INDUSTRIAL RD.

PED 4-3
INDUSTRIAL RD.

PED 4-4
INDUSTRIAL RD.

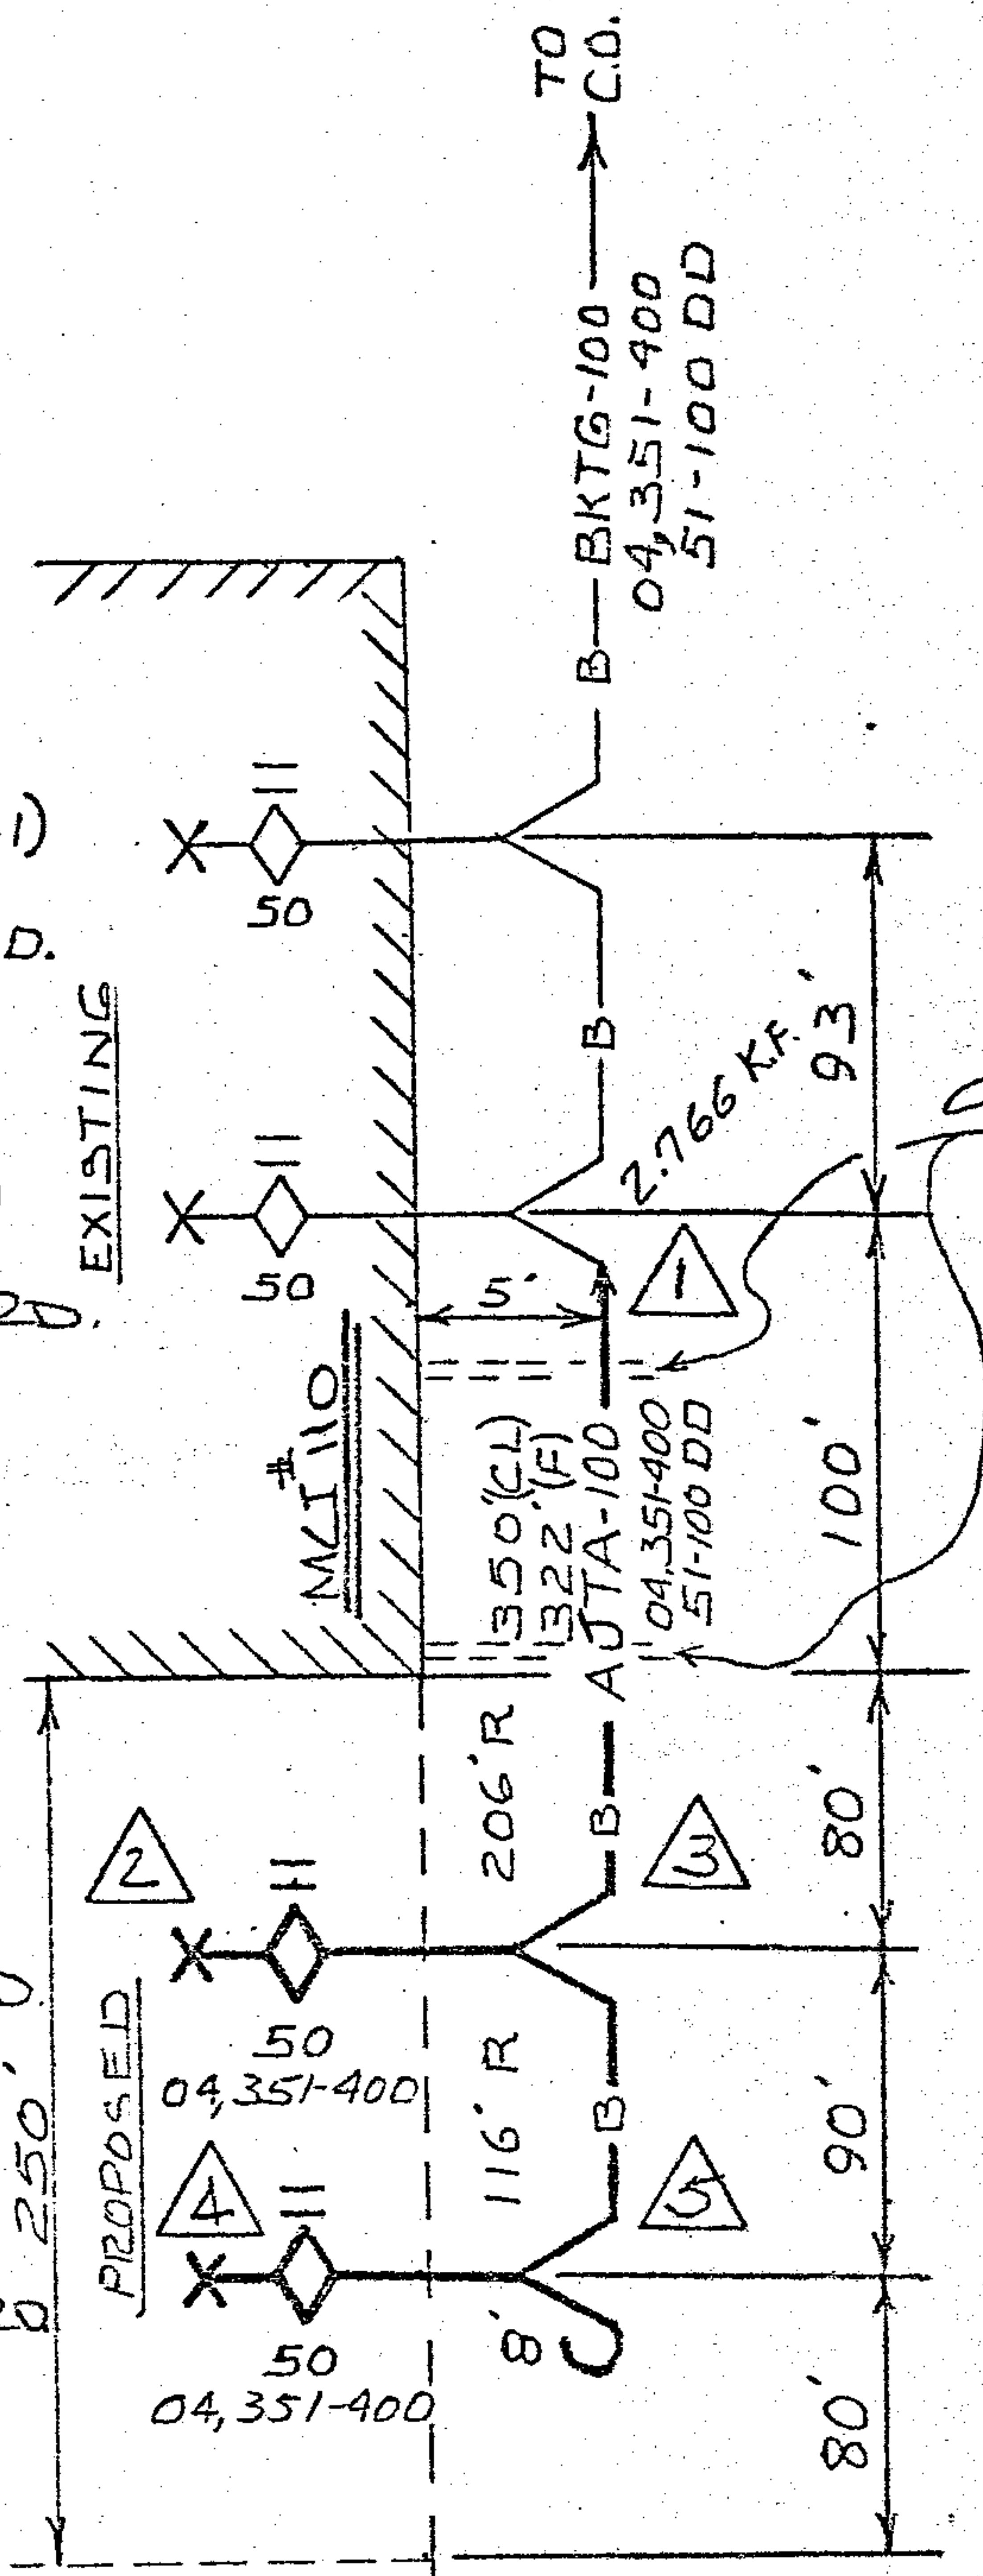


CAUTION! TWO
BURIED DRAIN PIPES

STATE OF ALA. SHELBY CO.
I CERTIFY THIS
INSTRUMENT WAS FILED
1974 FEB 15 AM 8:25
U.C.C. FILE NUMBER OR
REC. BK. & PAGE AS SHOWN ABOVE
JUDGE OF PROBATE

NOTES TO CONSTRUCTION
LOCATE ALL POSSIBLE
UTILITIES BEFORE
DIGGING.
JOB IS STAKED
B2A - AREA.

PERMIT TO BE OBTAINED FROM
ALABASTER INDUSTRIES.
VERBAL PERMISSION TO BU
CABLE OBTAINED 1-22-74
PER MR. ART POWELL,
VICE PRES. OF ALABASTER I

LOCATION SKETCH

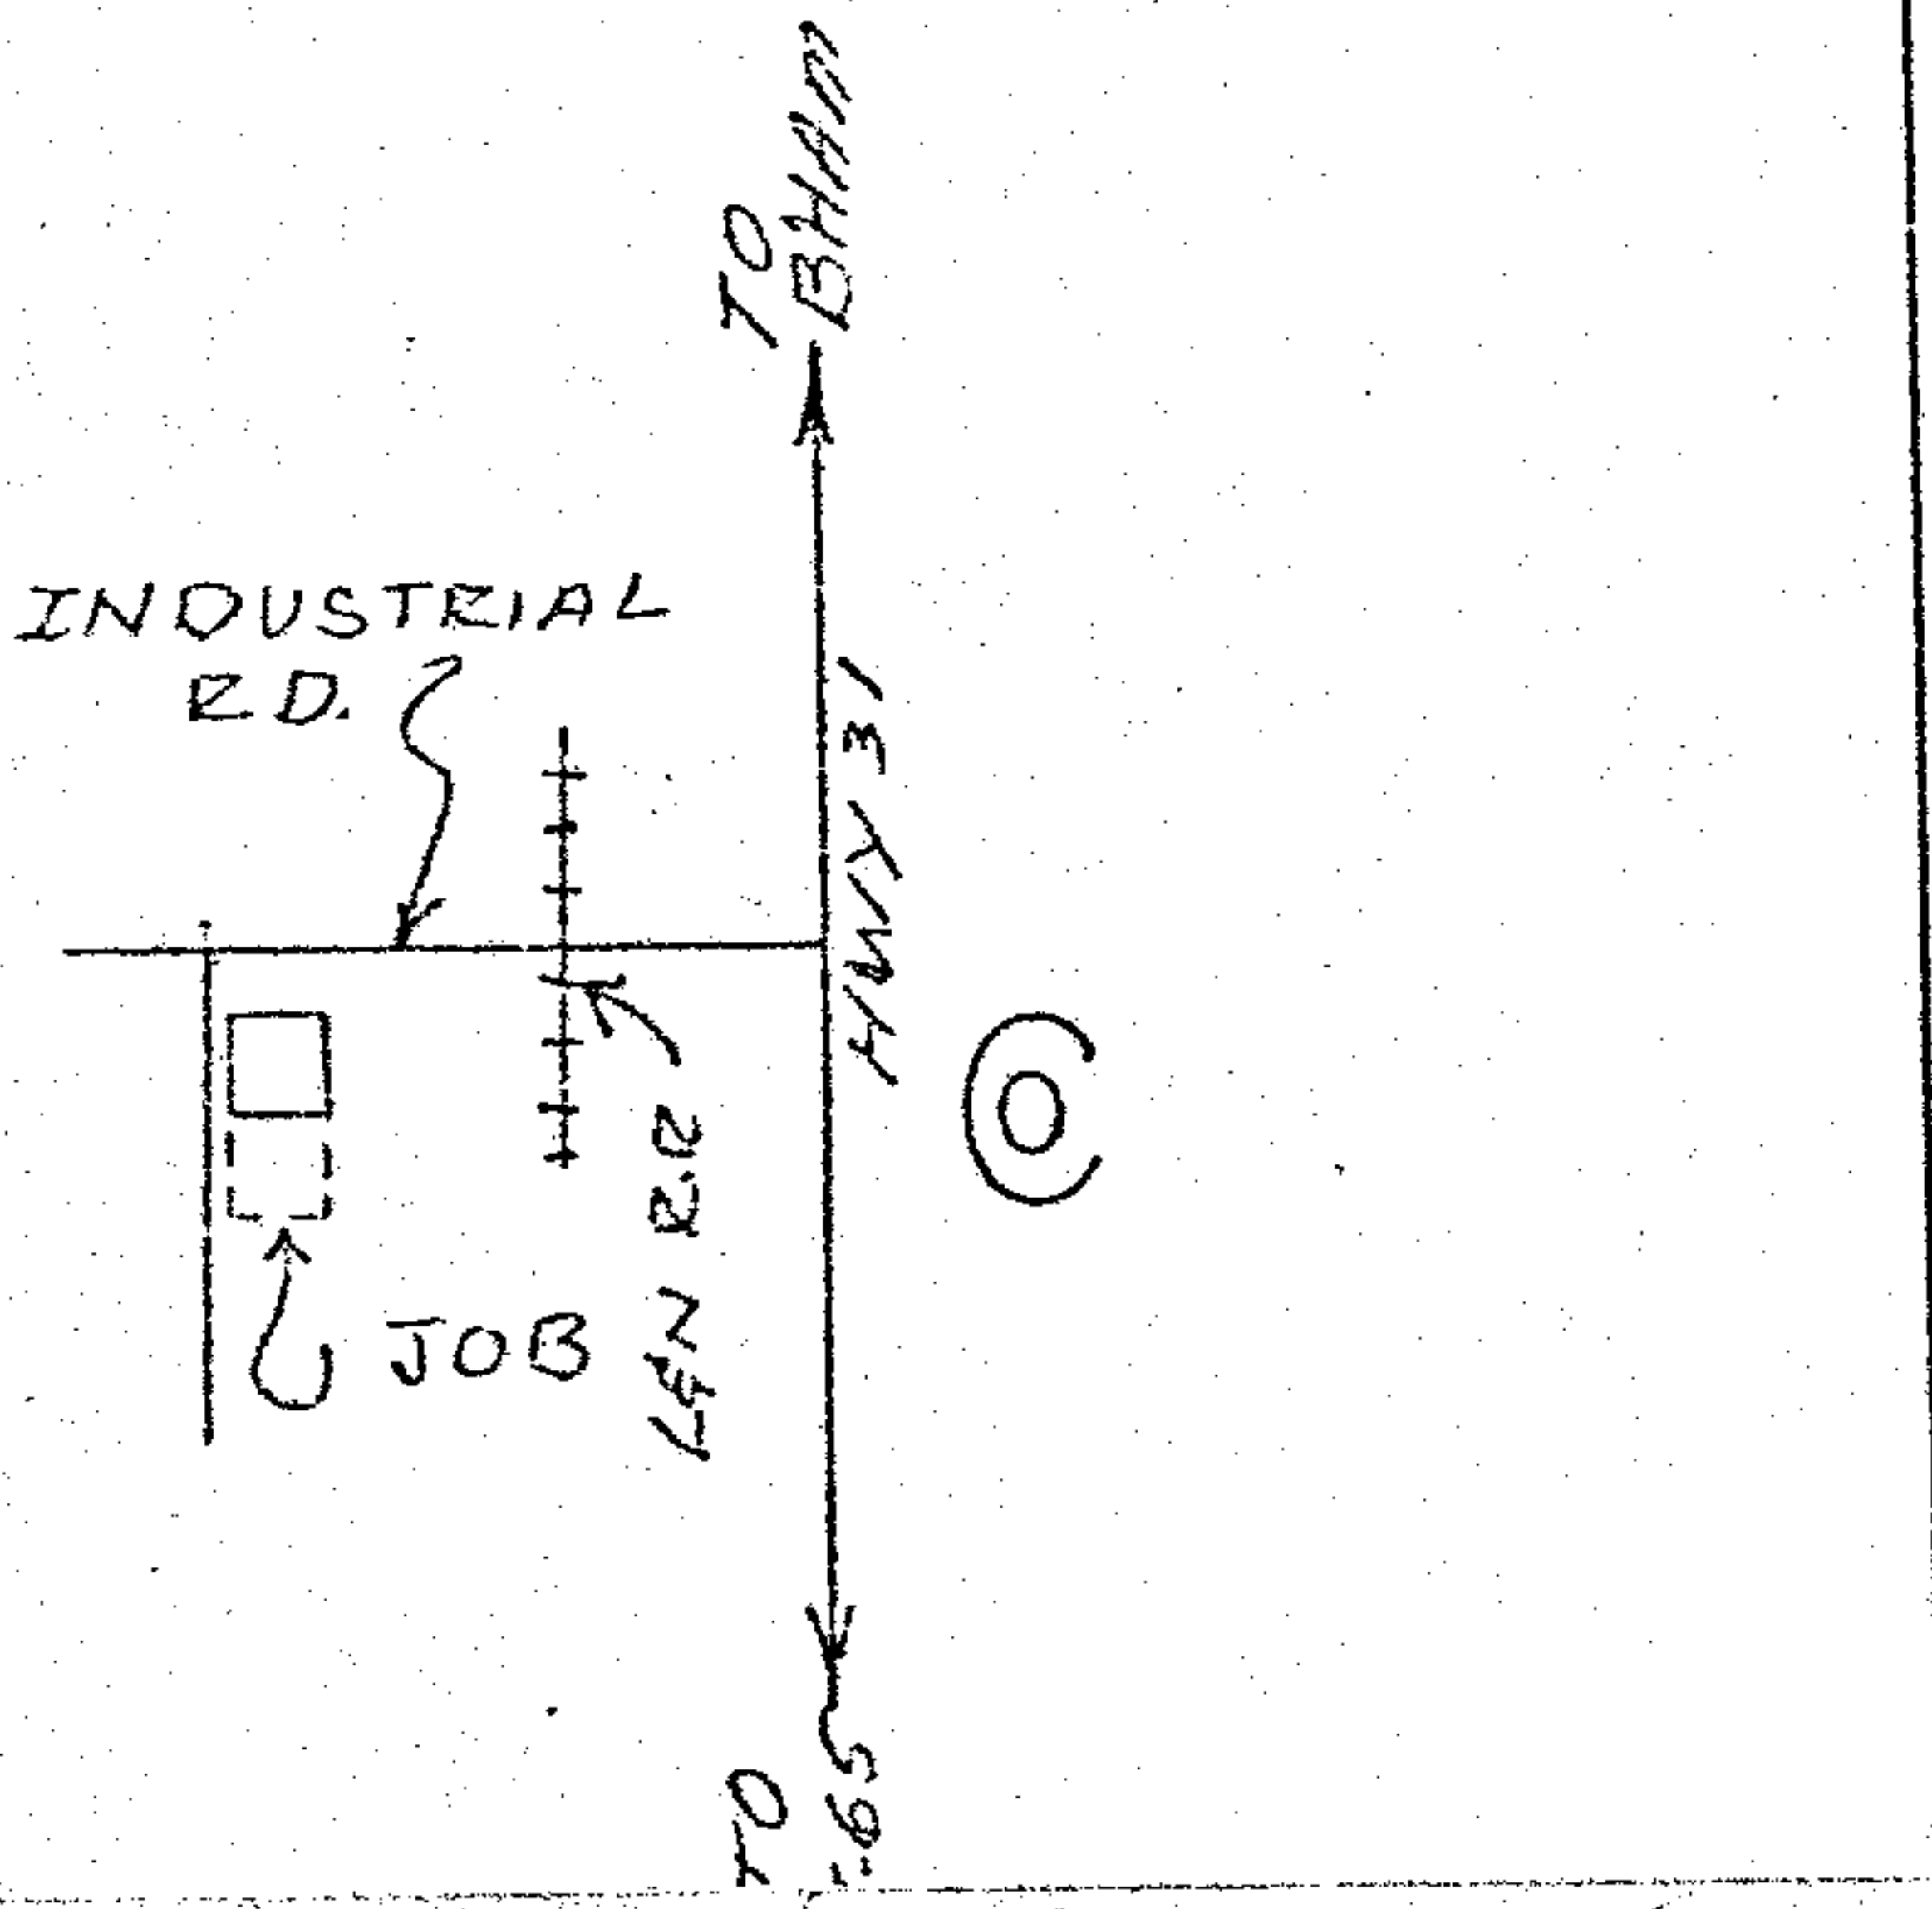

TAX DIST.	RECORDS REF.	ZONE	CODE	HVLU V TO G
05801	0106	—	14.4	7.26
TITLE PLACE CABLE TO PROVIDE SERVICE TO NEW WAREHOUSE		EXCHANGE, STATE ALABASTER ALABAMA		OFFICE ALABAMA TFC
ENGR. V S A	DETA. T G	APVD. R D M	DATE 1/22/74	J. O. NO. A34-0073
				DWG. NO. 1 OF 1

19740215000007530 2/2 \$.00
Shelby Cnty Judge of Probate, AL
02/15/1974 12:00:00 AM FILED/CERT