

3614

*434-7001

SEE ATTACHED DRAWING

Name and Post Office Address Green Valley Homes, Inc.
of Grantor 2717 19th Place South
Homewood, Ala. 35209
To: Line (Name)
or Exchange Line Alabaster
tributary to (Exchange)
The Property is bounded where the line enters and leaves this property by the property of: on the
and on the
The following Identification:
Authority * Classification 945C
Area Birmingham-South
Approved District Engineer-South
Title District Engineer-South
NORTH

FORM 8419 SC
NOV., 1968

PERMIT- BURIED LINES

In consideration of the benefits to be received and of other good and valuable consideration received from South Central Bell Telephone Company, (I) (We) hereby grant said Company, its associated and allied companies, their respective licensees, successors and assigns, the right to construct, operate and maintain, add or remove lines or systems of communications consisting of such buried cables and wires, cable terminals, markers, splicing boxes and pedestals, conduits, manholes, underground cables and wires and any other amplifiers, boxes, appurtenances or devices as grantee may require upon, across, over and/or under that certain tract of land situated in Shelby County, State of Alabama, to-wit: That tract of land located in Section 23, Township 21 South and Range 3 West known as Green Valley Subdivision-Second Sector.

and, to the fullest extent the undersigned has the power to grant, if at all, upon, along, and under the roads, streets or highways adjoining or through said property, with the right to permit the attachment of, and/or carry in conduit or trenches, wires and cables of any other person or company for communication purposes or for the transmission and distribution of electric power, and the right of ingress and egress to said premises at all times for the purpose of inspecting and maintaining said line, and with the right to clear and keep cleared all trees, undergrowth or other obstructions within a strip of land feet on each side of the center of said line, and to trim and cut and keep trimmed and cut all dead, weak, leaning or dangerous trees which might reach said line in falling, including the right to relocate said line on said premises to conform to any future highway relocation, widening or improvement.

Signed, sealed and delivered
in the presence of:

JAN. 29, 1974

M. S. Adams
Witness

Seal

Seal

Attest:

Green Valley Homes, Inc.

Name of Corporation



Corporate Officer

X Harold R. Walker
Title: Pres



19740215000007570 1/5 \$.00
Shelby Cnty Judge of Probate, AL
02/15/1974 12:00:00 AM FILED/CERT

BOOK 285 PAGE 366

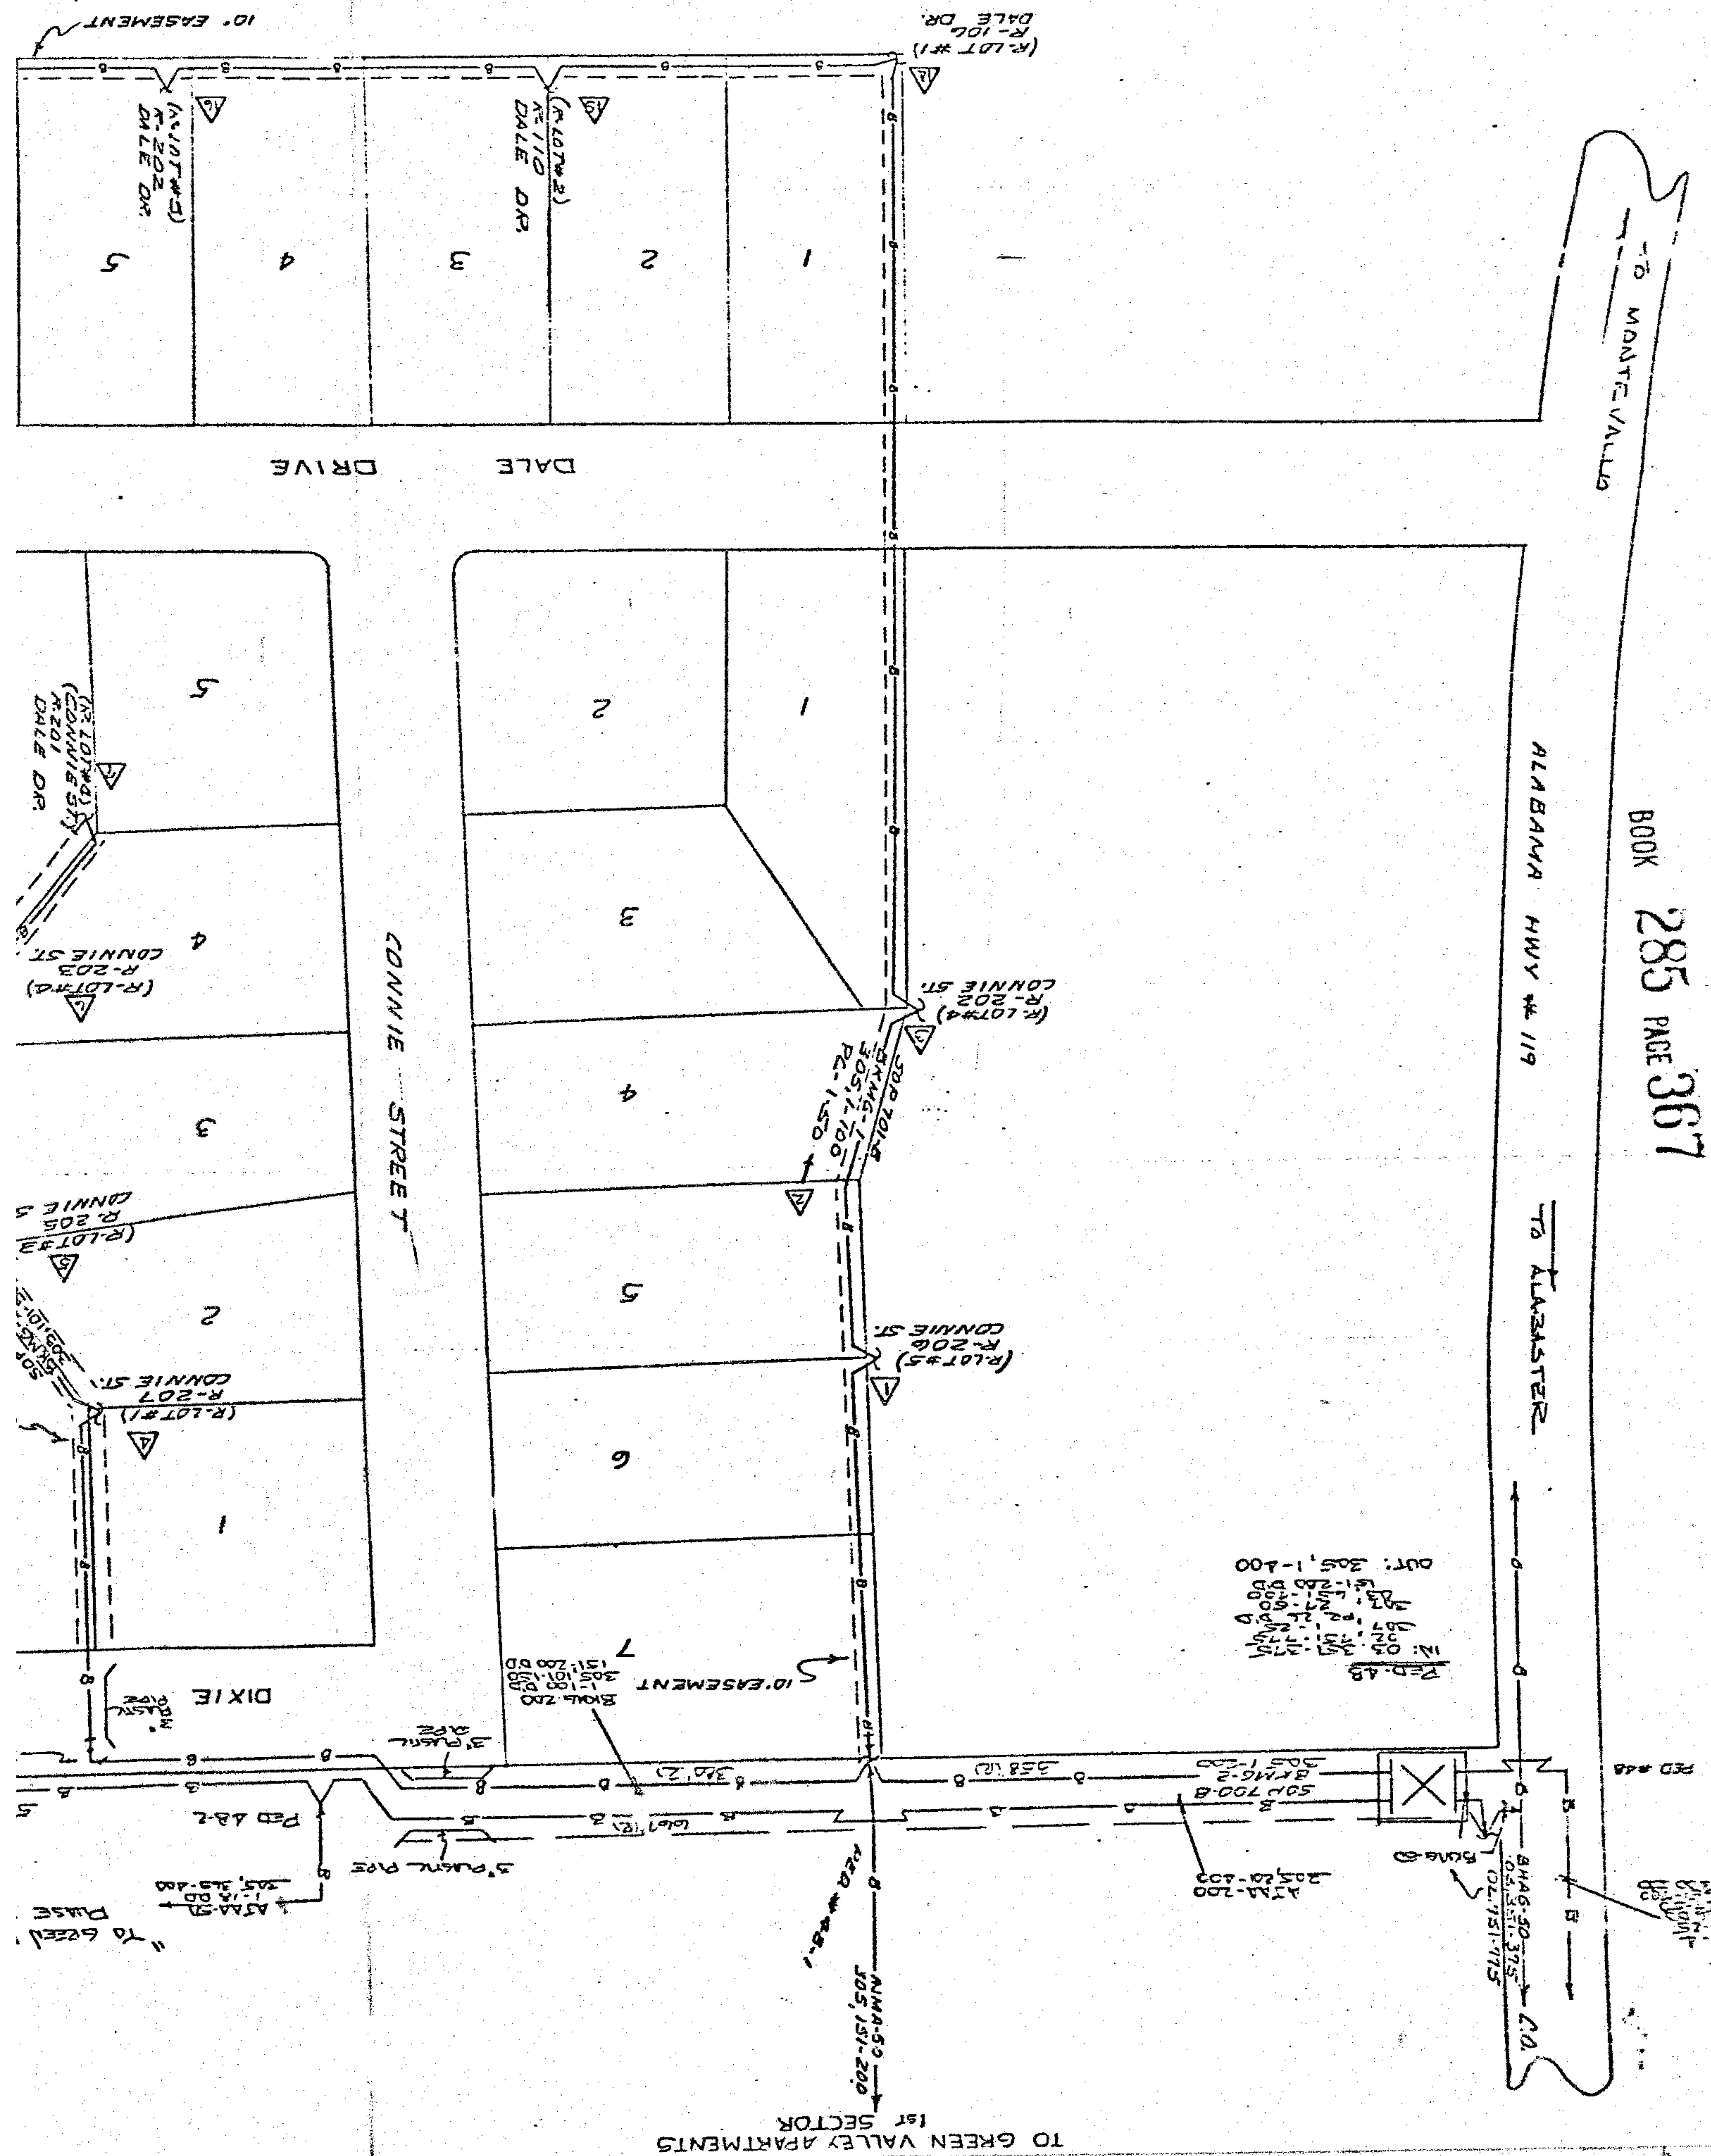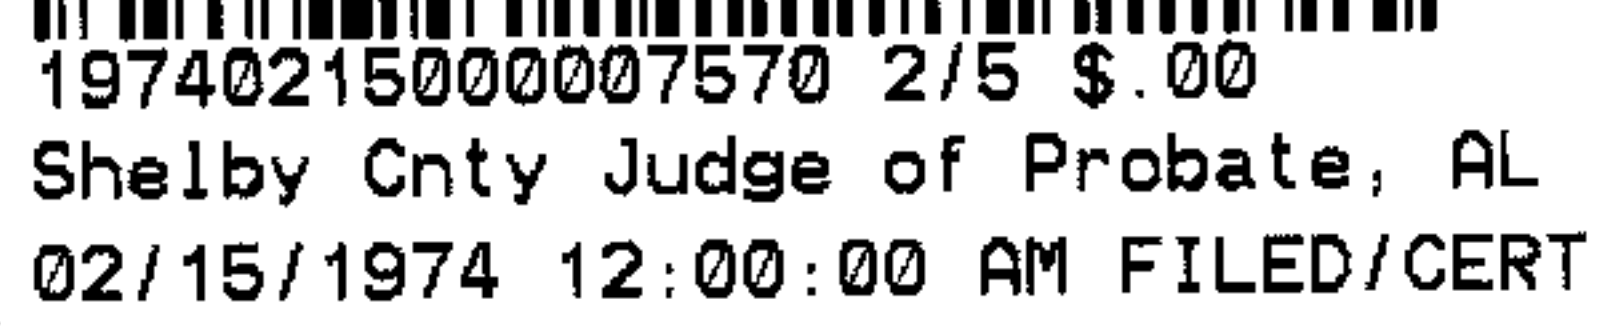

8409 MT SC
APRIL 1968



CABLE MAKEUPS TO C.O.

4 LOAD COILS

03	04	05	06	07	08
9776	7742				
10225	6394				
3274	5159				

TOTAL 1155 Ω
RESISTANCE

4 LOAD COILS

03	04	05	06	07	08
9776	7742				
10225	6394				
3274	5159				

TOTAL 1347 Ω
RESISTANCE

0	1-74
21	1-75
73	1-77
73	1-79
73	1-84
73	1-89

GALVAN

24	22
0	0
5	16
40	33
40	33
40	33
40	33

3" PLASTIC PIPE

CA. 02 - 22.897 KF PED 18-3
CA. 03 - 23.275 KF

(R. LOT #17)
R-312
DALE DR.

17

16

(R. LOT #15)
R-308
DALE DR.

15

14

(R. LOT #13)
R-304
DALE DR.

13

12

(R. LOT #11)
R-302
DALE DR.

11A

(R. LOT #10)
R-300
DALE DR.

11

10

9A

8

7

6

5

4

3

2

1

CABLE MAKEUPS TO C.O.

4 LOAD COILS

03	04	05	06	07	08
8537	6563				
12210	24	2381			
3274	24	5159			

TOTAL 1413 Ω
RESISTANCE

4 LOAD COILS

03	04	05	06	07	08
8537	6563				
12210	24	2381			
3274	24	5159			

TOTAL 1413 Ω
RESISTANCE

CA. 02 - 23.703 KF
CA. 03 - 24.081 KF

142' R. 50=854-3
ATAA-50

305 51-100

126'

SEE DWG. NO. 2

FRINGE AREA

NOTES TO CONSTRUCTION:

BURY ALL CABLE ON REAR EASE-
MENTS AT 24" NORMAL COVER
AND ALL CABLE ON ROAD
COVER.
FOR LOCATION OF BURIED POWER
CABLE TO THE GLASSBORO (APPLS
ENGINEER) AT 603-3000.
CLEAR ALL 2" DW. 1" EASE-
MENTS TO AVOID CUTTING ETC
TO ETC.
LOCATE ALL POSSIBLE UTILITIES
BEFORE DUGGING.
ALL PIPES FOR PROPOSED ROAD
CROSSINGS WERE PLACED BY
505-334-0032.

CAUTION!
BURIED POWER

* NOTE TO ASSIGNMENT:

ON DWG #1 20TH CABLE 02!
CABLE 03 ARE IN RC 14.4
LIMITS REFER TO DWG #2
FOR CHANGE IN CODES
FOR CABLE 2 ONLY.

TAX DIST.	05813				
RECORDS REF.	0307-All				
ISSUE	DATE	ENG.	APVD.	NATURE OF REVISION	
SOUTH CENTRAL BELL TELEPHONE COMPANY					
ZONE	ALABASTER, ALABAMA	ENG.	DATE	PROJ. NO.	
CODE	PLACE BURIED DISTRIBUTION	APVD.	DATE	60% OR 100%	
NOTE	FACILITIES TO SERVE	R.	1	134-7001	
BY	GREEN VALLEY 2ND SECTOR	D.	14	DWG. NO.	
DATE	SCALE 1/8" = 1'-0"	M.	23	1 OF 2	



19740215000007570 3/5 \$.00
Shelby Cnty Judge of Probate, AL
02/15/1974 12:00:00 AM FILED/CERT

