

3614

*434-7001

SEE ATTACHED DRAWING

Name and Post Office Address Green Valley Homes, Inc.
of Grantor 2717 19th Place South
Homewood, Ala. 35209
To: Line (Name)
or Exchange Line Alabaster
tributary to (Exchange)
The Property is bounded where the line enters and leaves this property by the property of:
_____ on the _____
and _____ on the _____
The following Identification:
Authority * Classification 945C
Area Birmingham-South
Approved District Engineer-South
Title District Engineer-South
NORTH

FORM 8419 SC
NOV., 1968

PERMIT- BURIED LINES

In consideration of the benefits to be received and of other good and valuable consideration received from South Central Bell Telephone Company, (I) (We) hereby grant said Company, its associated and allied companies, their respective licensees, successors and assigns, the right to construct, operate and maintain, add or remove lines or systems of communications consisting of such buried cables and wires, cable terminals, markers, splicing boxes and pedestals, conduits, manholes, underground cables and wires and any other amplifiers, boxes, appurtenances or devices as grantee may require upon, across, over and/or under that certain tract of land situated in Shelby County, State of Alabama, to-wit: That tract of land located in Section 23, Township 21 South and Range 3 West known as Green Valley Subdivision-Second Sector.

and, to the fullest extent the undersigned has the power to grant, if at all, upon, along, and under the roads, streets or highways adjoining or through said property, with the right to permit the attachment of, and/or carry in conduit or trenches, wires and cables of any other person or company for communication purposes or for the transmission and distribution of electric power, and the right of ingress and egress to said premises at all times for the purpose of inspecting and maintaining said line, and with the right to clear and keep cleared all trees, undergrowth or other obstructions within a strip of land _____ feet on each side of the center of said line, and to trim and cut and keep trimmed and cut all dead, weak, leaning or dangerous trees which might reach said line in falling, including the right to relocate said line on said premises to conform to any future highway relocation, widening or improvement.

Signed, sealed and delivered
in the presence of:

JAN. 29, 1974

M. S. Adams
Witness

Seal

Seal

Attest:

Green Valley Homes, Inc.

Name of Corporation



Corporate Officer

X Harold R. Walker
Title: Pres



19740215000007570 1/5 \$.00
Shelby Cnty Judge of Probate, AL
02/15/1974 12:00:00 AM FILED/CERT

BOOK 285 PAGE 366

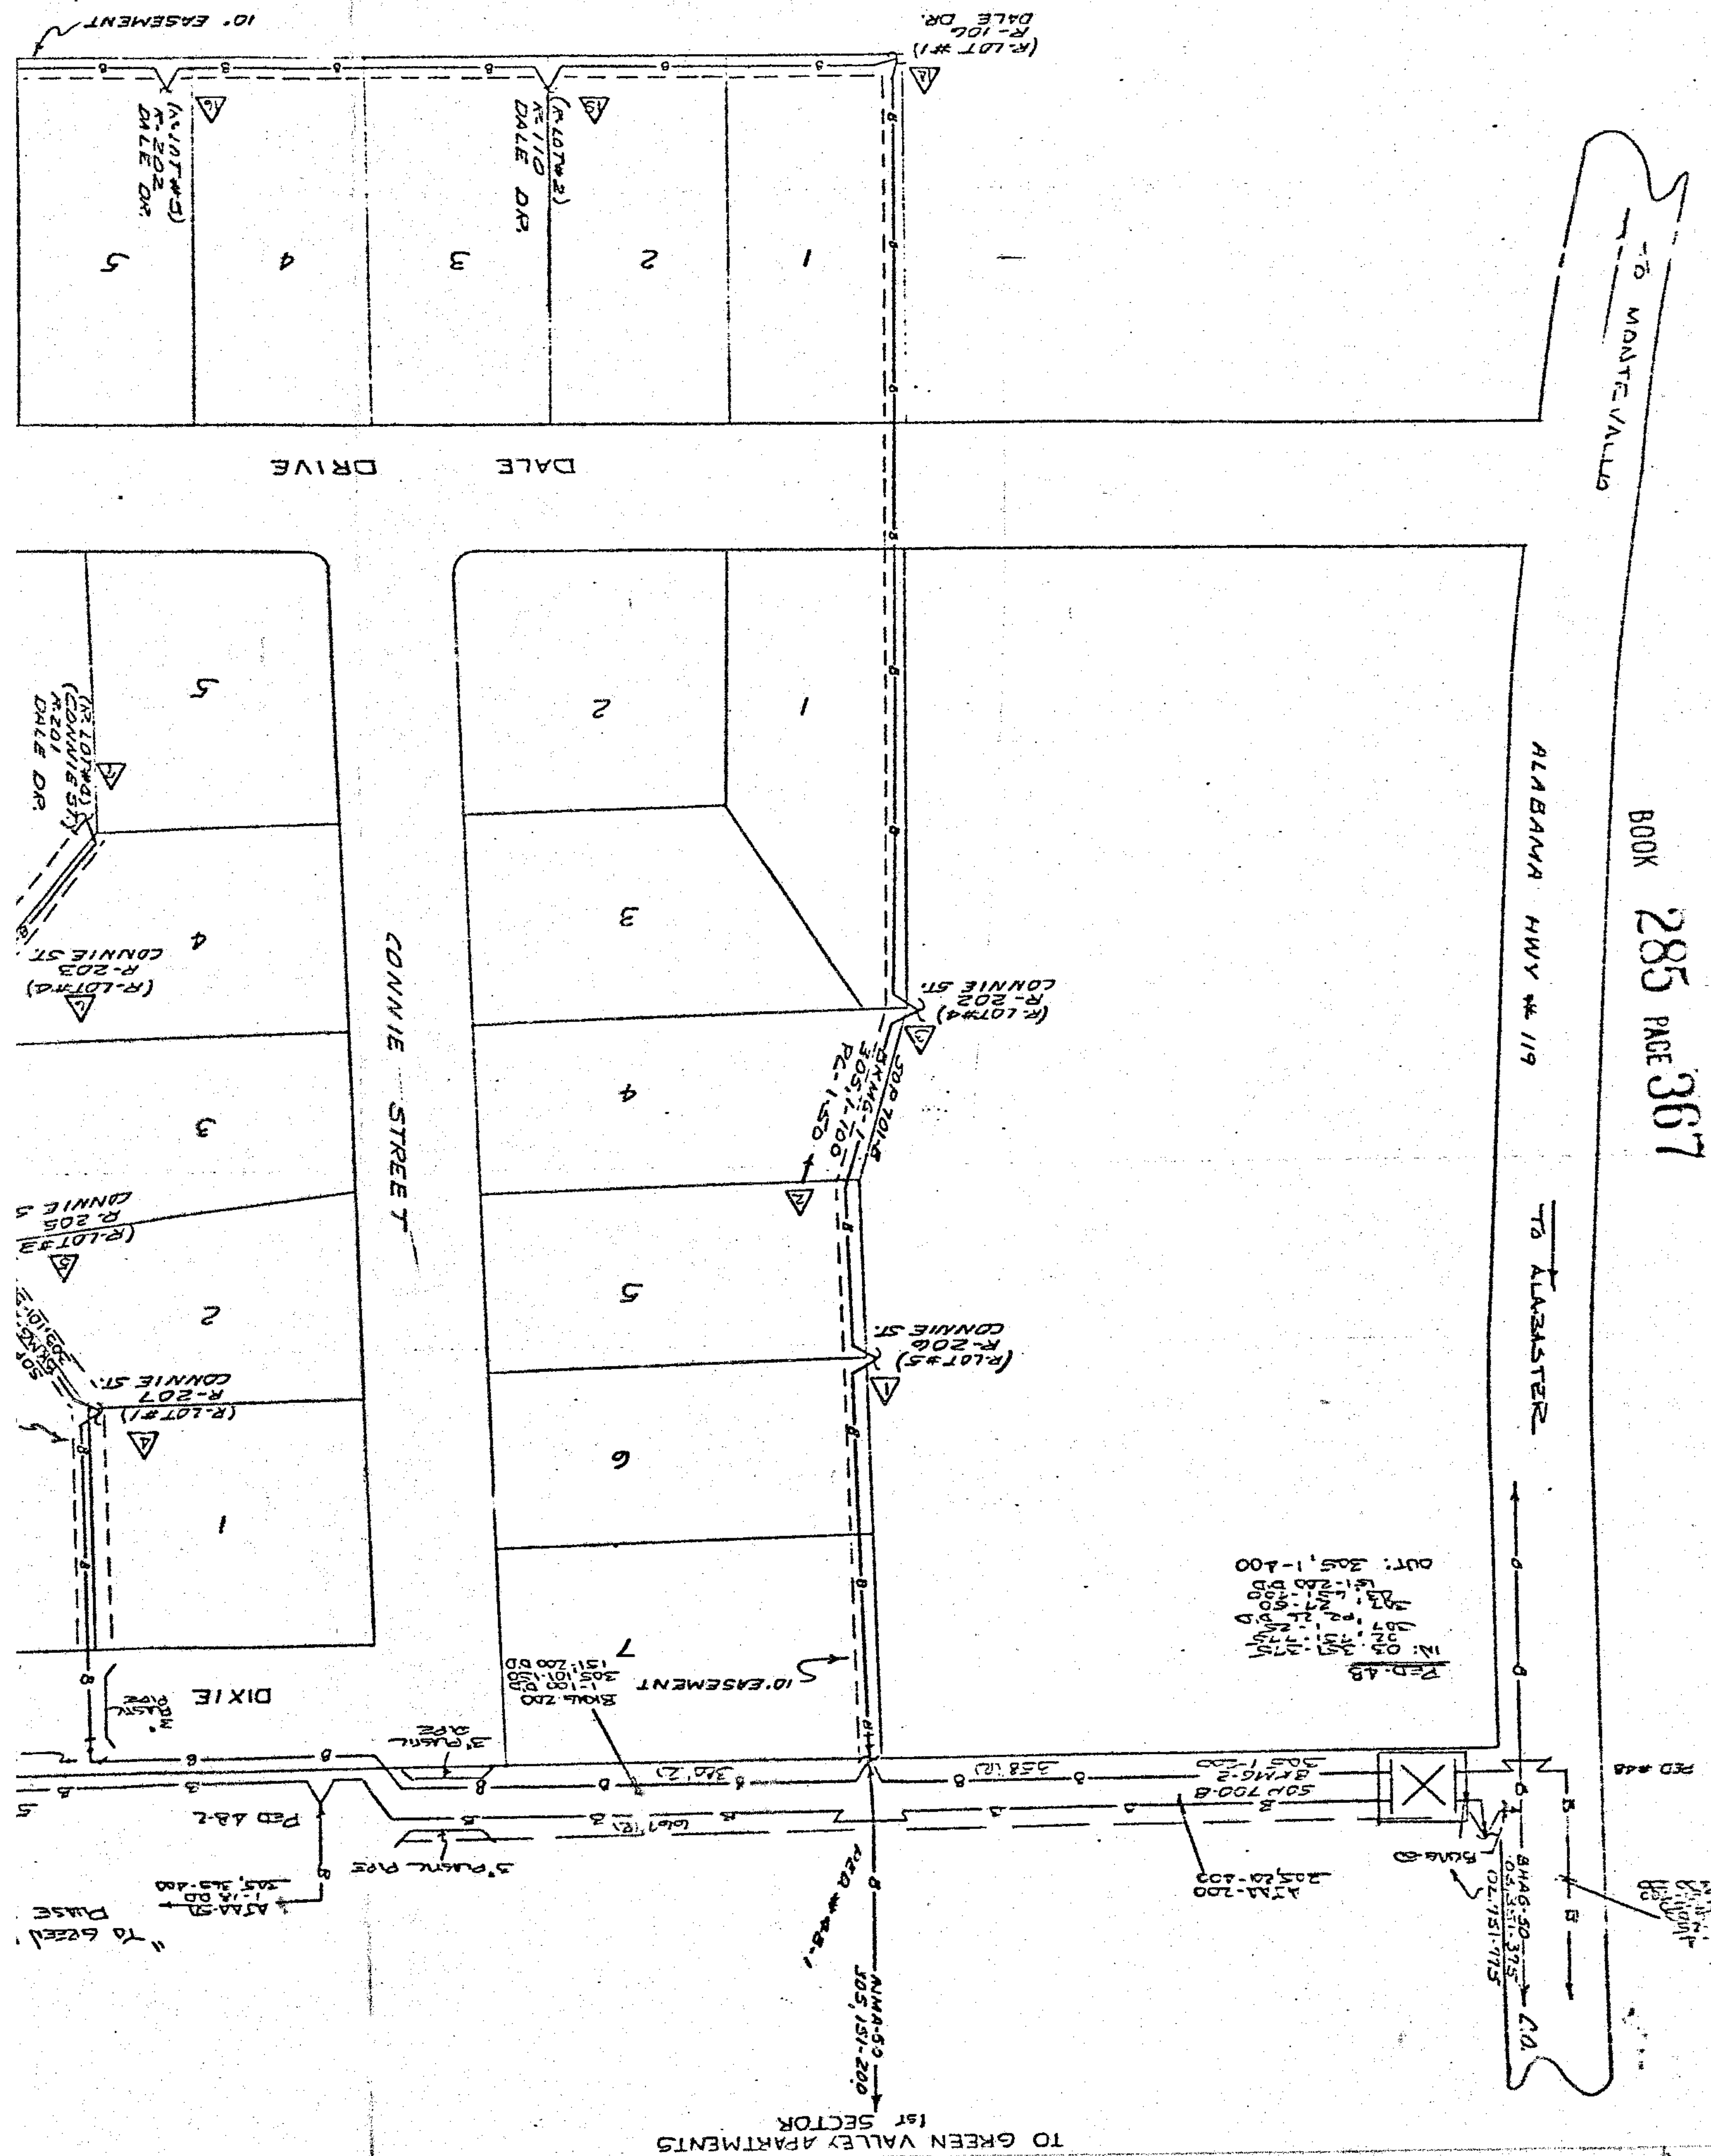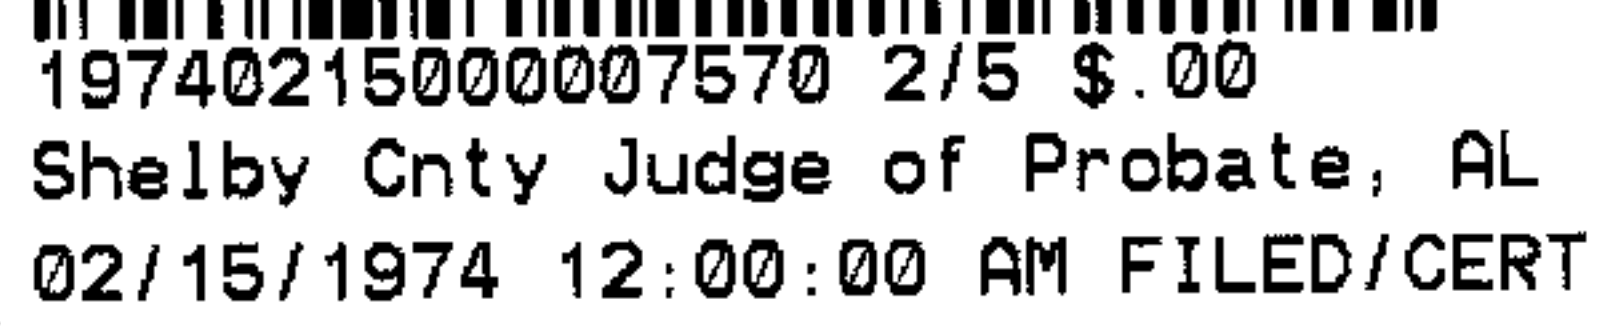

A LOAD COIL
TOTAL 1155 Ω
RESISTANCE

03 21 94	02 21
956 21	7742
10225 21	6396
3771 7	5155

4 LOAD COILS
TOTAL 1347 Ω
RESISTANCE

0	1-74
21	1-75
73	1-77
73	1-79
73	1-84
73	1-89

GACAN	
24	22
0	0
5	16
40	33
40	33
40	33
40	33

3" PLASTIC PIPE

$CaO - 22.897 \text{ kg}$ $P_{20} 48.3$
 $CaO - 23.275 \text{ kg}$ $\uparrow \uparrow$

(R. LOT # 17)
R-312
DALE DR.

17

16

10 (R-LOT #15)
R-308
DALE DR

15

12

13

12

12 (R. LOT 11)
R. 302
DALE DR.

11A
 (P-Lot #10)
 P-300
 DALE DR.

DALE

LANE

1	0344	21	0224	1	
LOAD CWS	8537	21	0503	LOAD CWS	
1221.2	12210	21	2381	1413.2	
TOTAL	5274	20	0750	TOTAL	
2-5-58				2-5-58	

CA.02 - 23.703 KF
CA.03 - 24.081 KF

SEE DWG. NO. 2

FRINGE AREA

NOTES TO CONSTRUCTION:

BURY ALL CABLE ON REAR EAST-
MENTS AT 24" NORMAL COVER
AND ALL CABLE ON REAR NORMAL
COVER.
FOR LOCATION OF BURIED POWER
CABLE TO MAIN GUTTERWAY (24" OR
EXCEEDED) AT 663-3866.
CLEAR ALL 2" OR MORE IN CASE-
MENT AT 24" CUTTING EYE
FOR ALL POSSIBLE JUNCTIONS
LOCATE BEFORE DIGGING.
ALL PIPES FOR DEEPER ROAD
CROSSINGS WERE PLACED BY
FDD # 334-0032.

CATION!

BURIED POWER

* NOTE TO ASSIGNMENT:

ON DWG #1 20TH CABLE 02!
CABLE 03 ARE IN RC 14.4
LIMITS REFER TO DWG #2
FOR CHANGE IN CODES
FOR CABLE 2 ONLY.

TAX DIST.						
05813						
RECORDS REF.						
0307-AII	ISSUE	DATE	ENG.	APVD.	NATURE OF REVISION	
SOUTH CENTRAL BELL TELEPHONE COMPANY						
ZONE —				ENG. HSA	DATES FO	PROJ. NO.
CODE SERIAL NOTE	ALABASTER, ALABAMA			APVD.	DATE	ENG. OR DES.
KV DU V TO S	PLACE BURIED DISTRIBUTION FACILITIES TO SERVE GREEN VALLEY ZUC SECTOR			E	1	134-7001
TERV	SCALE USLE			M.S.	14	ENG. NO.
					23	1 OF 2



19740215000007570 3/5 \$.00
Shelby Cnty Judge of Probate, AL
02/15/1974 12:00:00 AM FILED/CERT

