

6661
SOUTH CENTRAL BELL TELEPHONE CO.
AGREES TO REPLACE / RESTOPE
SOD PAVEMENT & SHRUBS TO
THEIR ORIGINAL STATE.

SEE ATTACHED
SKETCH

Name and Post Office Address
of Grantor BOARD OF EDUCATION
SHELBY COUNTY SCHOOLS
COLUMBIANA, ALA.
Toll Line (Name)
or Exchange Line ALABASTER
tributary to (Exchange)
The property is bounded where the line enters and leaves this property by the property of:
14th AVE. SW. of the NE
COUNTY ROAD & R.L. ROY of the SW
The poles (or stakes) have the following identification:
to
Authority A8922 classification 4C
Area BIRMINGHAM SOUTH
Approved
Title DISTRICT ENGINEER
NORTH

RIGHT-OF-WAY EASEMENT

FORM 8416 SC
MARCH, 1973

In consideration of the sum of money hereinafter set out and other good and valuable consideration, the adequacy and receipt of which is hereby acknowledged from the South Central Bell Telephone Company, the undersigned, owner(s) of the premises described below, do hereby grant to the South Central Bell Telephone Company, its licenses, agents, successors, assigns, and allied and associated companies, a right of way easement to construct, operate, maintain, add or remove such lines or systems of communications or related services as the grantee may require, consisting of:

- (1) ~~poles, guys, anchors, aerial cables and wires;~~
- (2) Buried cables and wires, cable terminals, markers, splicing boxes and pedestals;
- (3) Conduits, manholes, markers, underground cables and wires;
- (4) and other amplifiers, boxes, appurtenances or devices

upon over and under a strip of land 10 feet wide across the following lands in SHELBY County, State of ALABAMA generally described as follows: Recorded in county courthouse: 121, sec 11, R & W. conduit to be buried parallel to and along ALA HWY 119 on private property beginning at 14th AVE SW. and ending at road along R L ROY property. For approx. 1,257 FT.

and, to the fullest extent the undersigned has the power to grant, if at all, over, along and under the roads, streets, or highways adjoining or through said property.

The following rights are also granted: to allow any other person or company to attach wires or lay cable or conduit within the right of way for communications or electric power transmission or distribution; ingress and egress to said premises at all times; to clear the land and keep it cleared of all trees, undergrowth or other obstructions within the easement area; to trim and cut and keep trimmed and cut all dead, weak, leaning or dangerous trees or limbs outside of the easement area which might interfere with or fall upon the lines or systems of communications or power transmission or distribution.

The receipt of 1297 and NO /100 Dollars (\$1297) is hereby acknowledged by the undersigned.

To have and to hold the above granted easement unto South Central Bell Telephone Company, its successors and assigns forever.

IN WITNESS WHEREOF, the undersigned has caused this instrument to be executed by its duly authorized agent on 6-10-74, 1974.

Signed, sealed and delivered in the presence of:


Witness
L D Mark
SENIOR ENGINEER

Attest:
Corporate Officer

signed and sealed this 6th day of June, 1974
My Commission Expires July 18, 1977
Notary Public
X Shelby Co Bd. of Ed L.S.
X Supt. of Ed L.S.
Name of Corporation
By: Supt. of Ed
Title:



19740702000032670 2/2 \$.00
Shelby Cnty Judge of Probate, AL
07/02/1974 12:00:00AM FILED/CERT

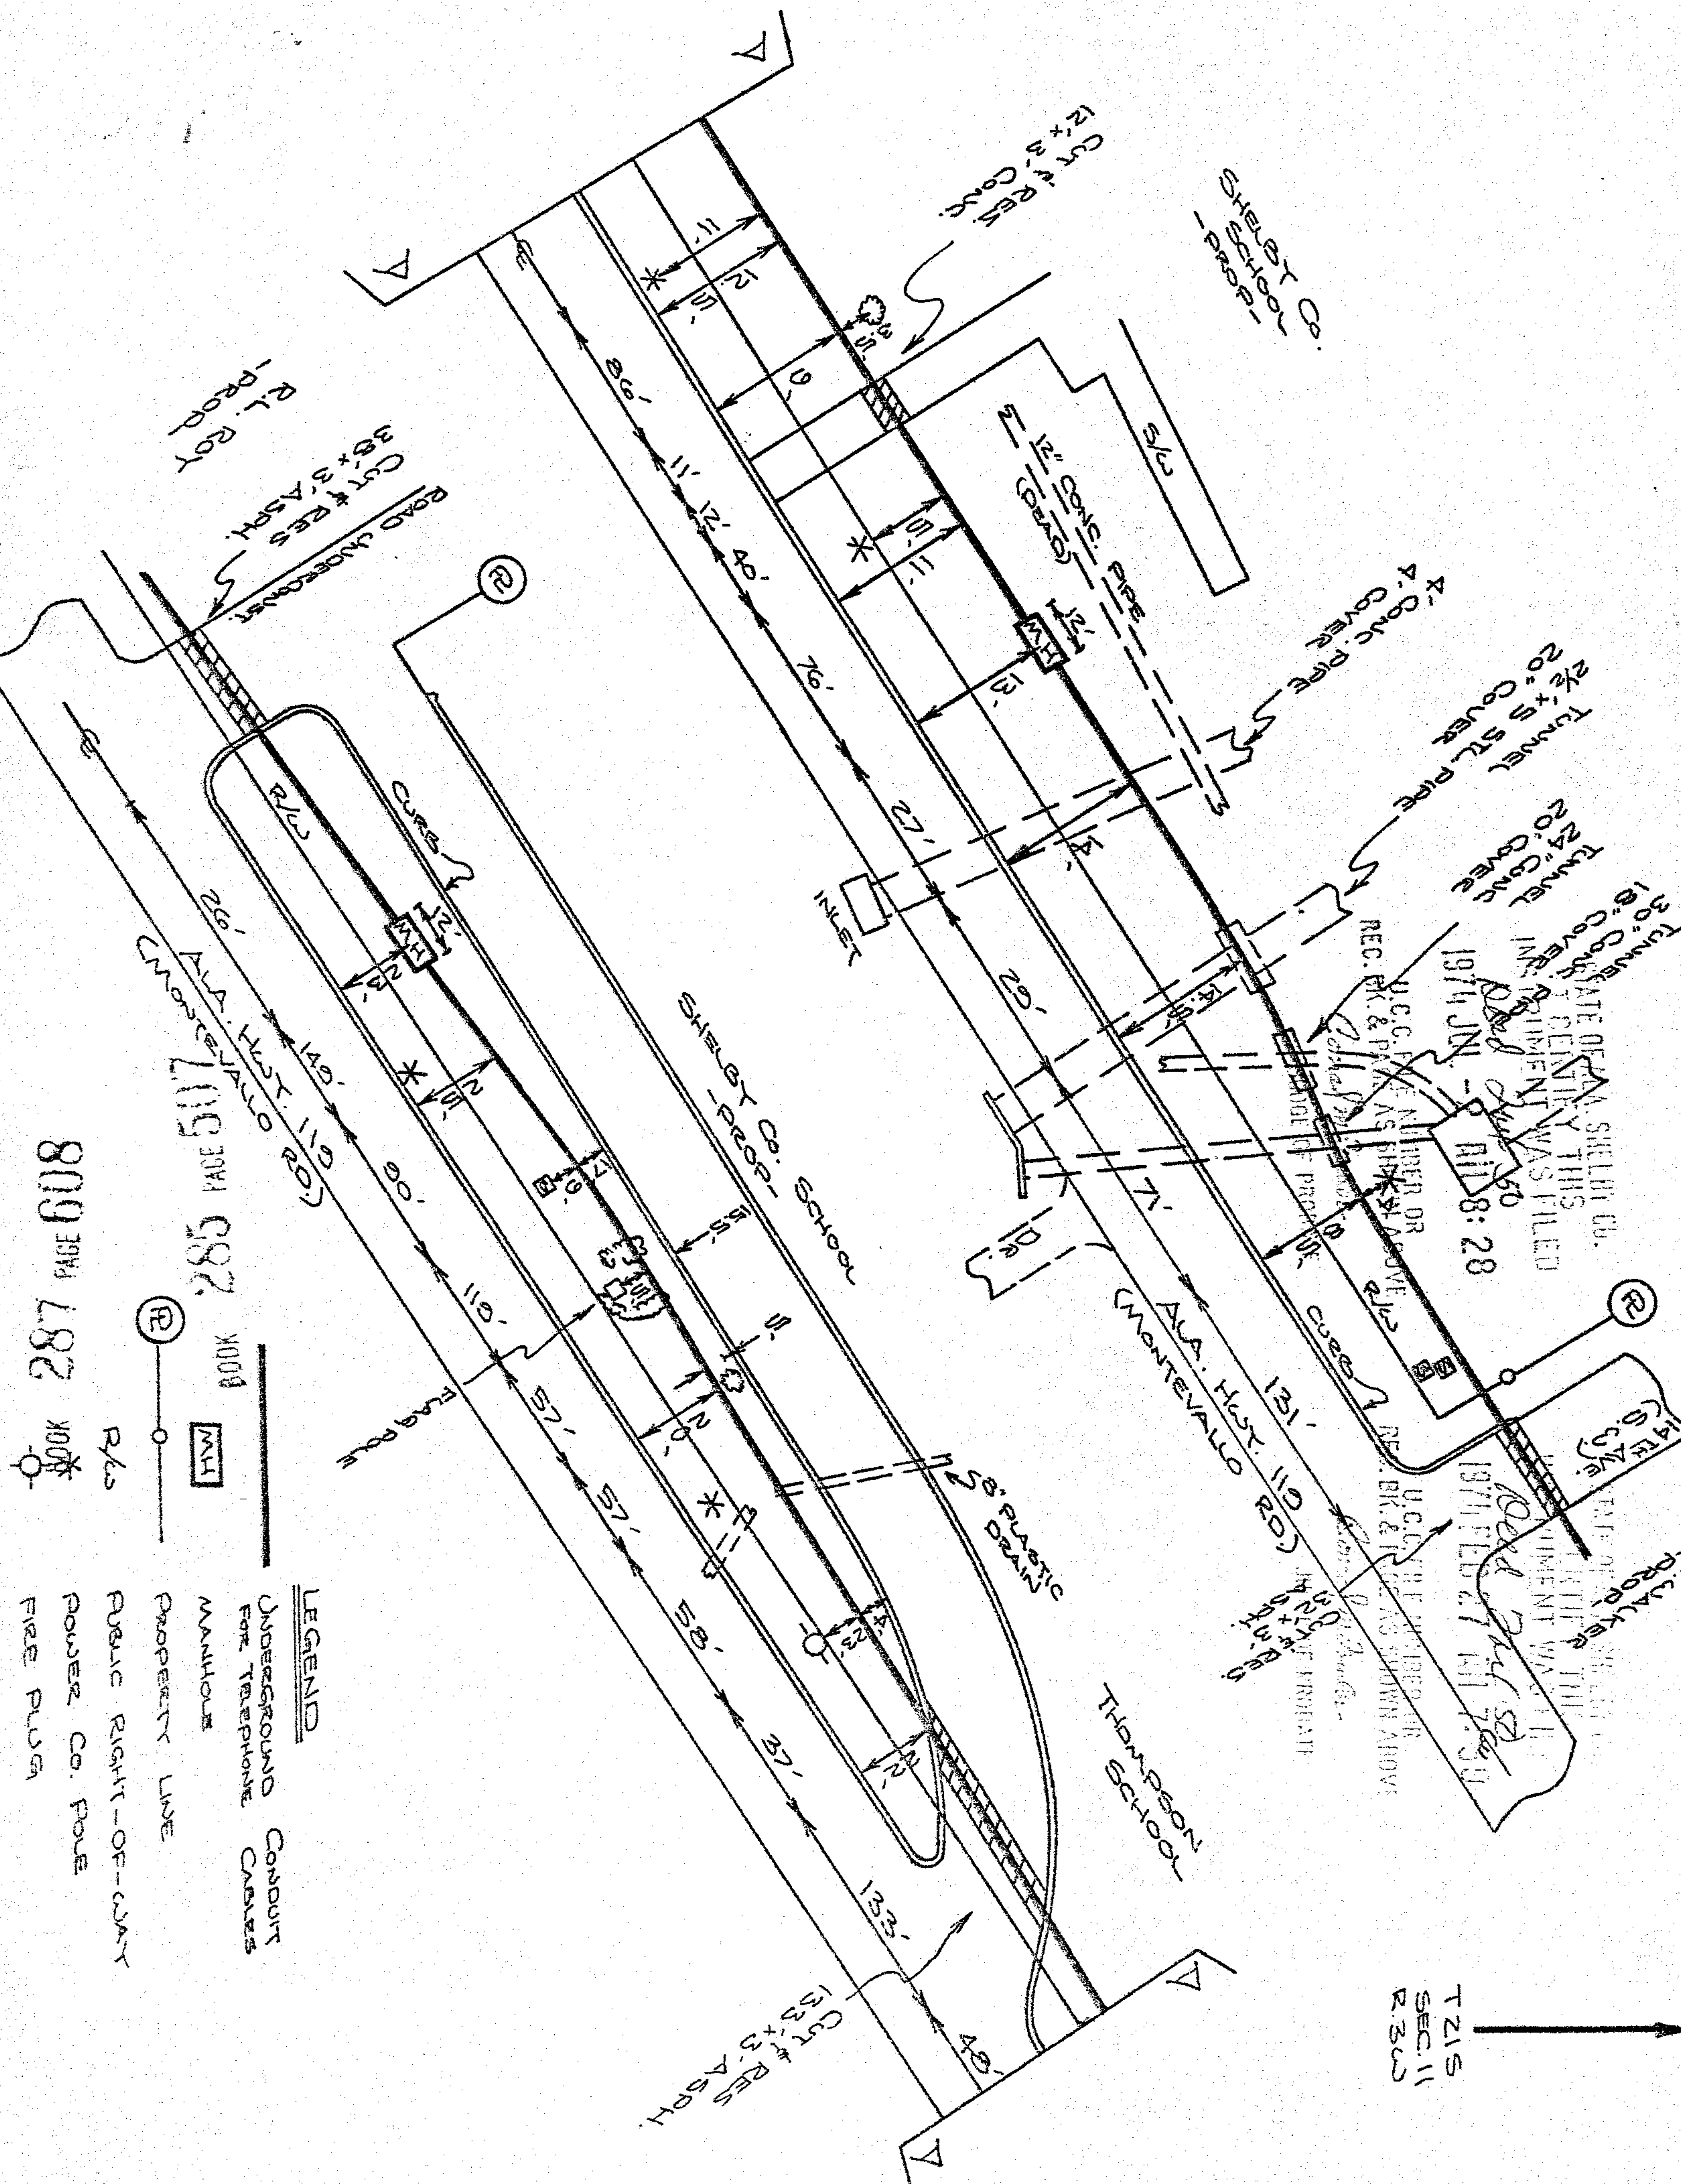

TZ15
SEC. 11
R 3.0