

1366

434-0364

See Attached

Name and Post Office Address of Grantor
W. S. Rutherford
P.O. BOX 234
Alabaster, Alabama 35007
Toll Line (Name)
or Exchange Line Alabaster
tributary to (Exchange)
The Property is bounded where the line enters and leaves this property by the property of:
Hwy 119 on the West
and _____ on the _____
The following identification:
Authority * Classification 945C
Area Birmingham-South
Approved _____
Title District Engineer-South
NORTH



19741210000059210 1/3 \$.00
Shelby Cnty Judge of Probate, AL
12/10/1974 12:00:00 AM FILED/CERT

FORM 8419 SC
NOV., 1968

PERMIT-BURIED LINES

In consideration of the benefits to be received and of other good and valuable consideration received from South Central Bell Telephone Company, (I) (We) hereby grant said Company, its associated and allied companies, their respective licensees, successors and assigns, the right to construct, operate and maintain, add or remove lines or systems of communications consisting of such buried cables and wires, cable terminals, markers, splicing boxes and pedestals, conduits, manholes, underground cables and wires and any other amplifiers, boxes, appurtenances or devices as grantee may require upon, across, over and/or under that certain tract of land situated in Shelby County, State of Alabama, to-wit: That tract of land located in County Section 14, Range 3 West, Township 21 South

and, to the fullest extent the undersigned has the power to grant, if at all, upon, along, and under the roads, streets or highways adjoining or through said property, with the right to permit the attachment of, and/or carry in conduit or trenches, wires and cables of any other person or company for communication purposes or for the transmission and distribution of electric power, and the right of ingress and egress to said premises at all times for the purpose of inspecting and maintaining said line, and with the right to clear and keep cleared all trees, undergrowth or other obstructions within a strip of land 5 feet on each side of the center of said line, and to trim and cut and keep trimmed and cut all dead, weak, leaning or dangerous trees which might reach said line in falling, including the right to relocate said line on said premises to conform to any future highway relocation, widening or improvement.

Signed, sealed and delivered
in the presence of:

Nov 19, 1974

Michael S. Appelt
Witness

Seal

Seal

Attest:

Name of Corporation

Corporate Officer


By: W. S. Rutherford
Title:

BOOK 289 PAGE 830

NOTE TO DELARDS
FROM P-18 1/2 TO P-17
RELARD MEAS. IS 558'
FROM P-18 1/2 TO LOAD
COLL AT P-21 1/2 IS
1442'.

LOCATE ALL UTILITIES BEFORE
DIGGING
CALL ENGINEER 3 DAYS
PRIOR TO CONST. START.
JOB TO BE STAKED
THEN.

PERMIT TO BE SIGNED
BY MR RUTHERFORD.

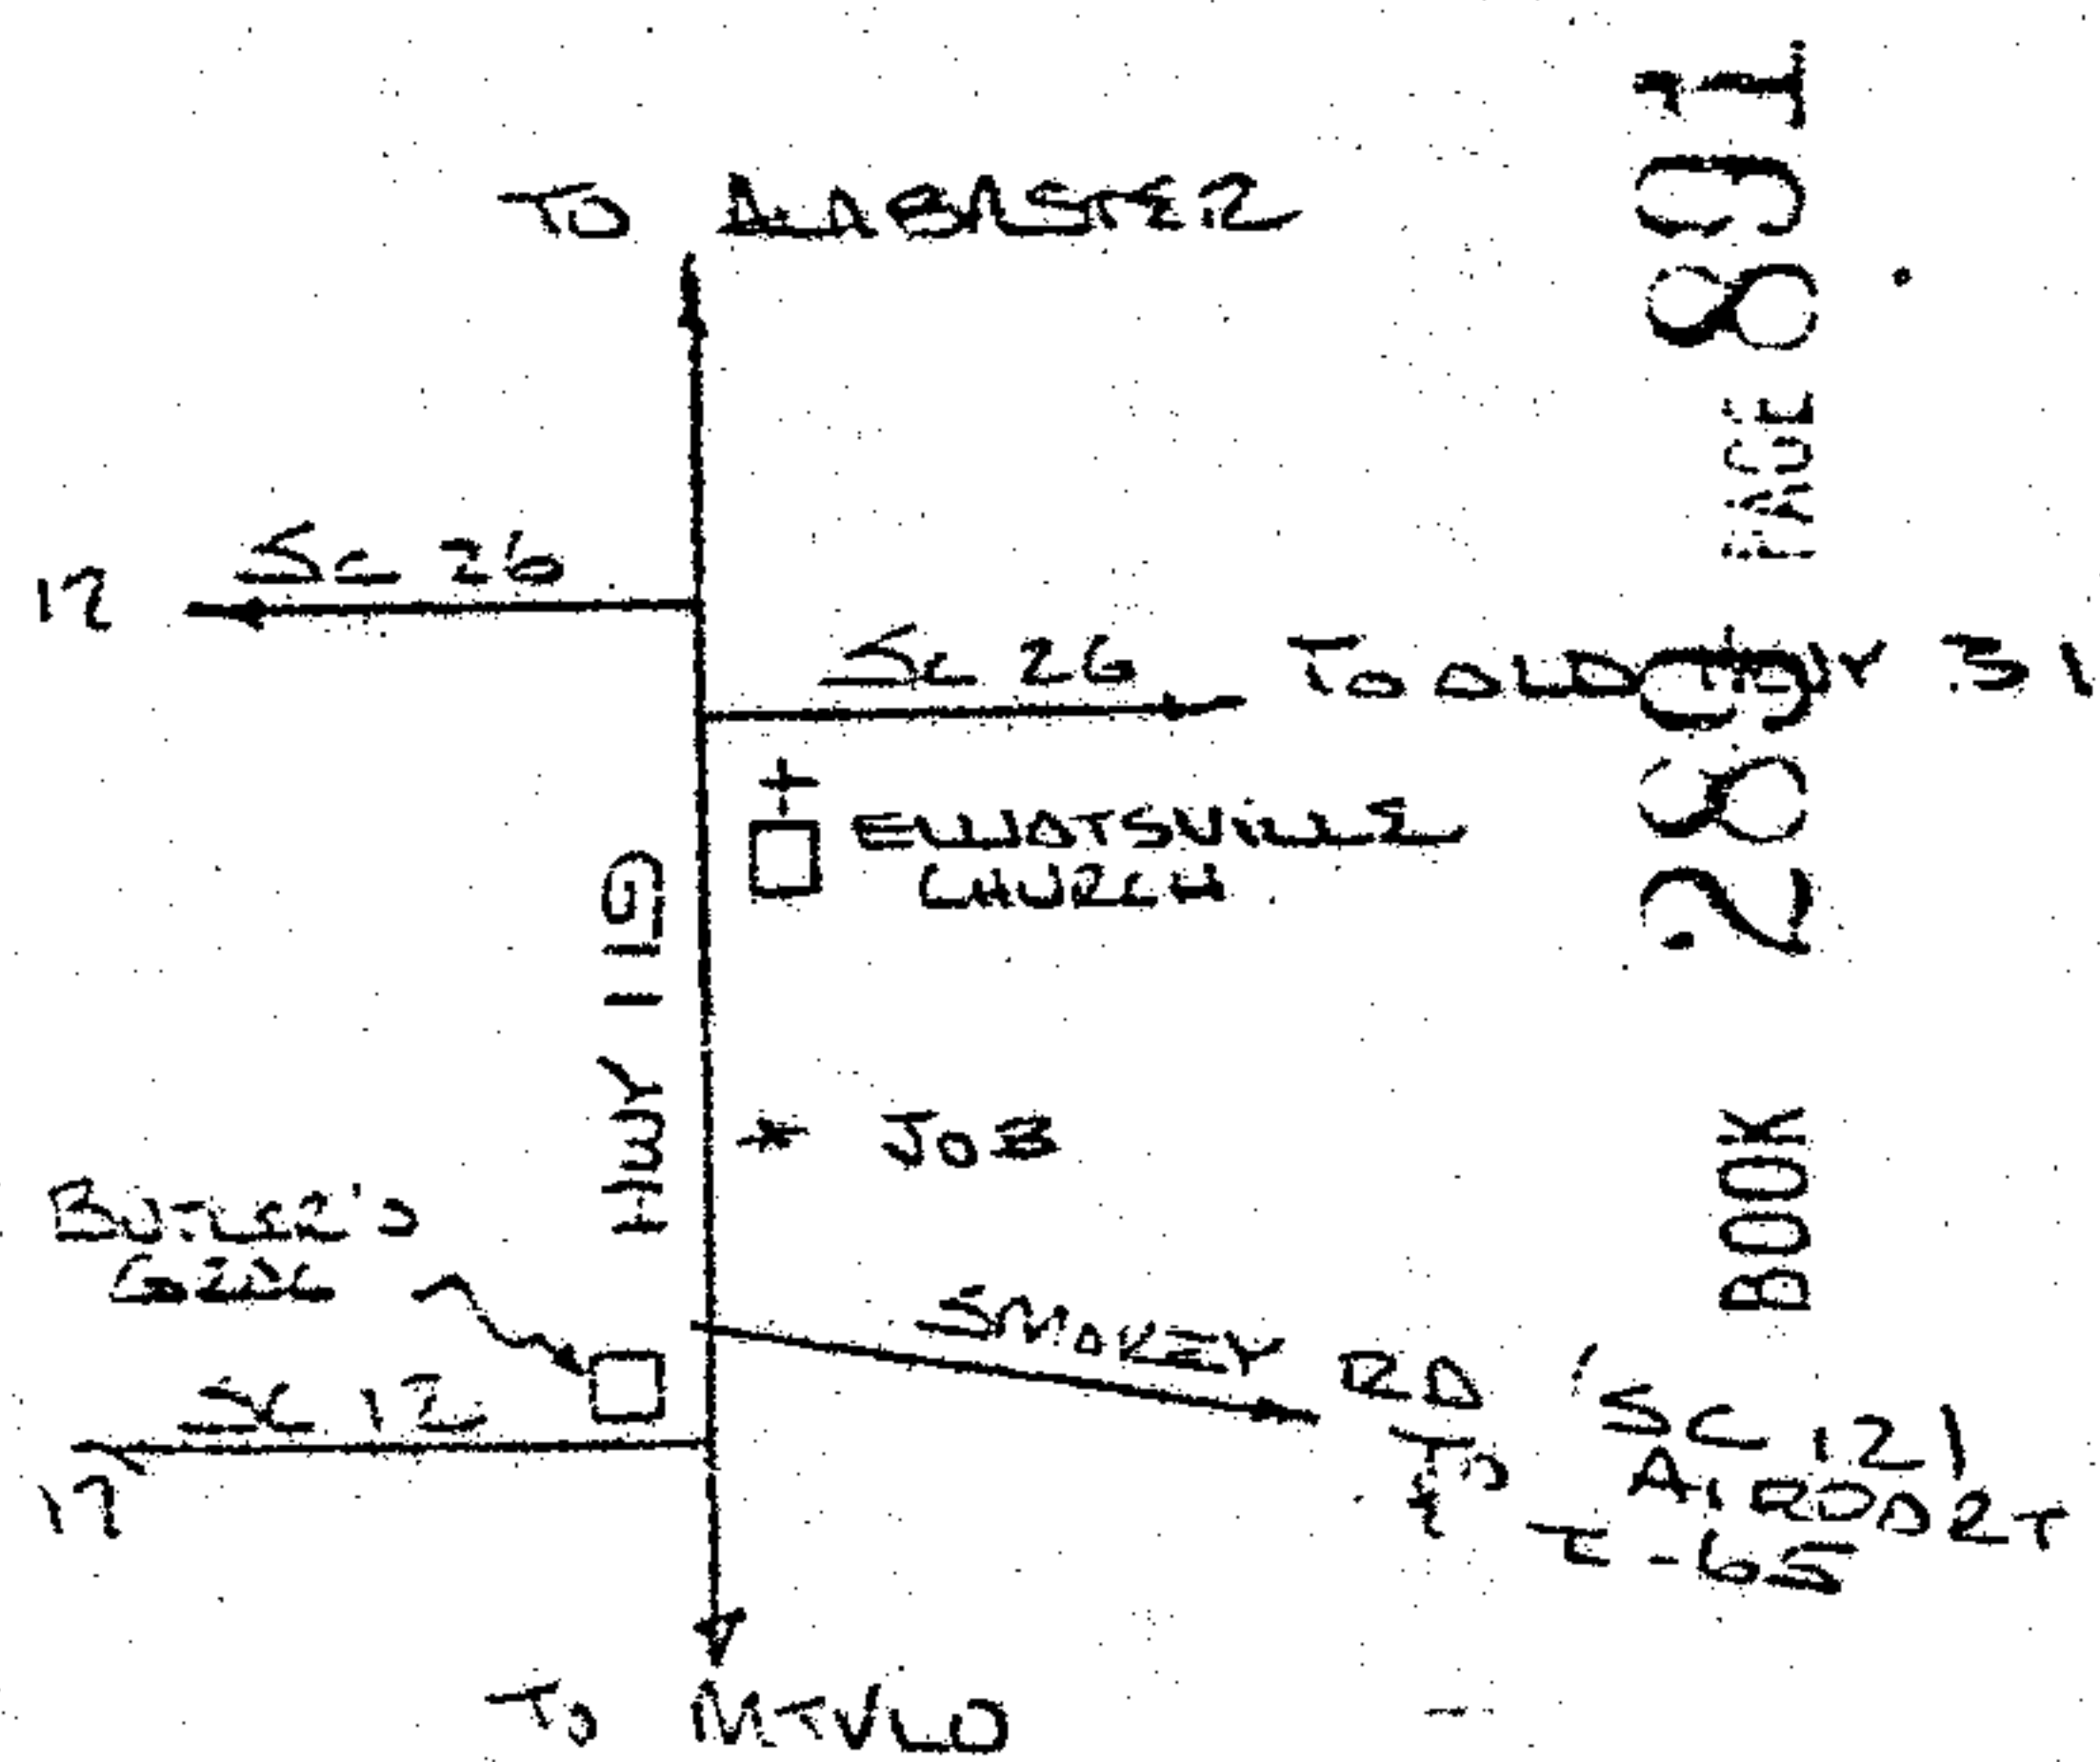

ASPHALT DRIVE

MCI #122 & 396
50P 913-B
610 (KL)
579 (F)
AJMA-50
307.1-50

PLEASE CONSIDER
CASE NO.

CUT & RESTORE
11 SQUARE FT. ASPHALT

PLACE CONCRETE
CASE MKR.

CAUTION! HIGH
VOLTAGE 7.2 KV

CAUTION
CHECK FOR
BAD FOLLS


MACHINE TRENCH 30"
NORMAL COVER



19741210000059210 2/3 \$.00
Shelby Cnty Judge of Probate, AL
12/10/1974 12:00:00 AM FILED/CERT



19741210000059210 3/3 \$.00
Shelby Cnty Judge of Probate, AL
12/10/1974 12:00:00 AM FILED/CERT

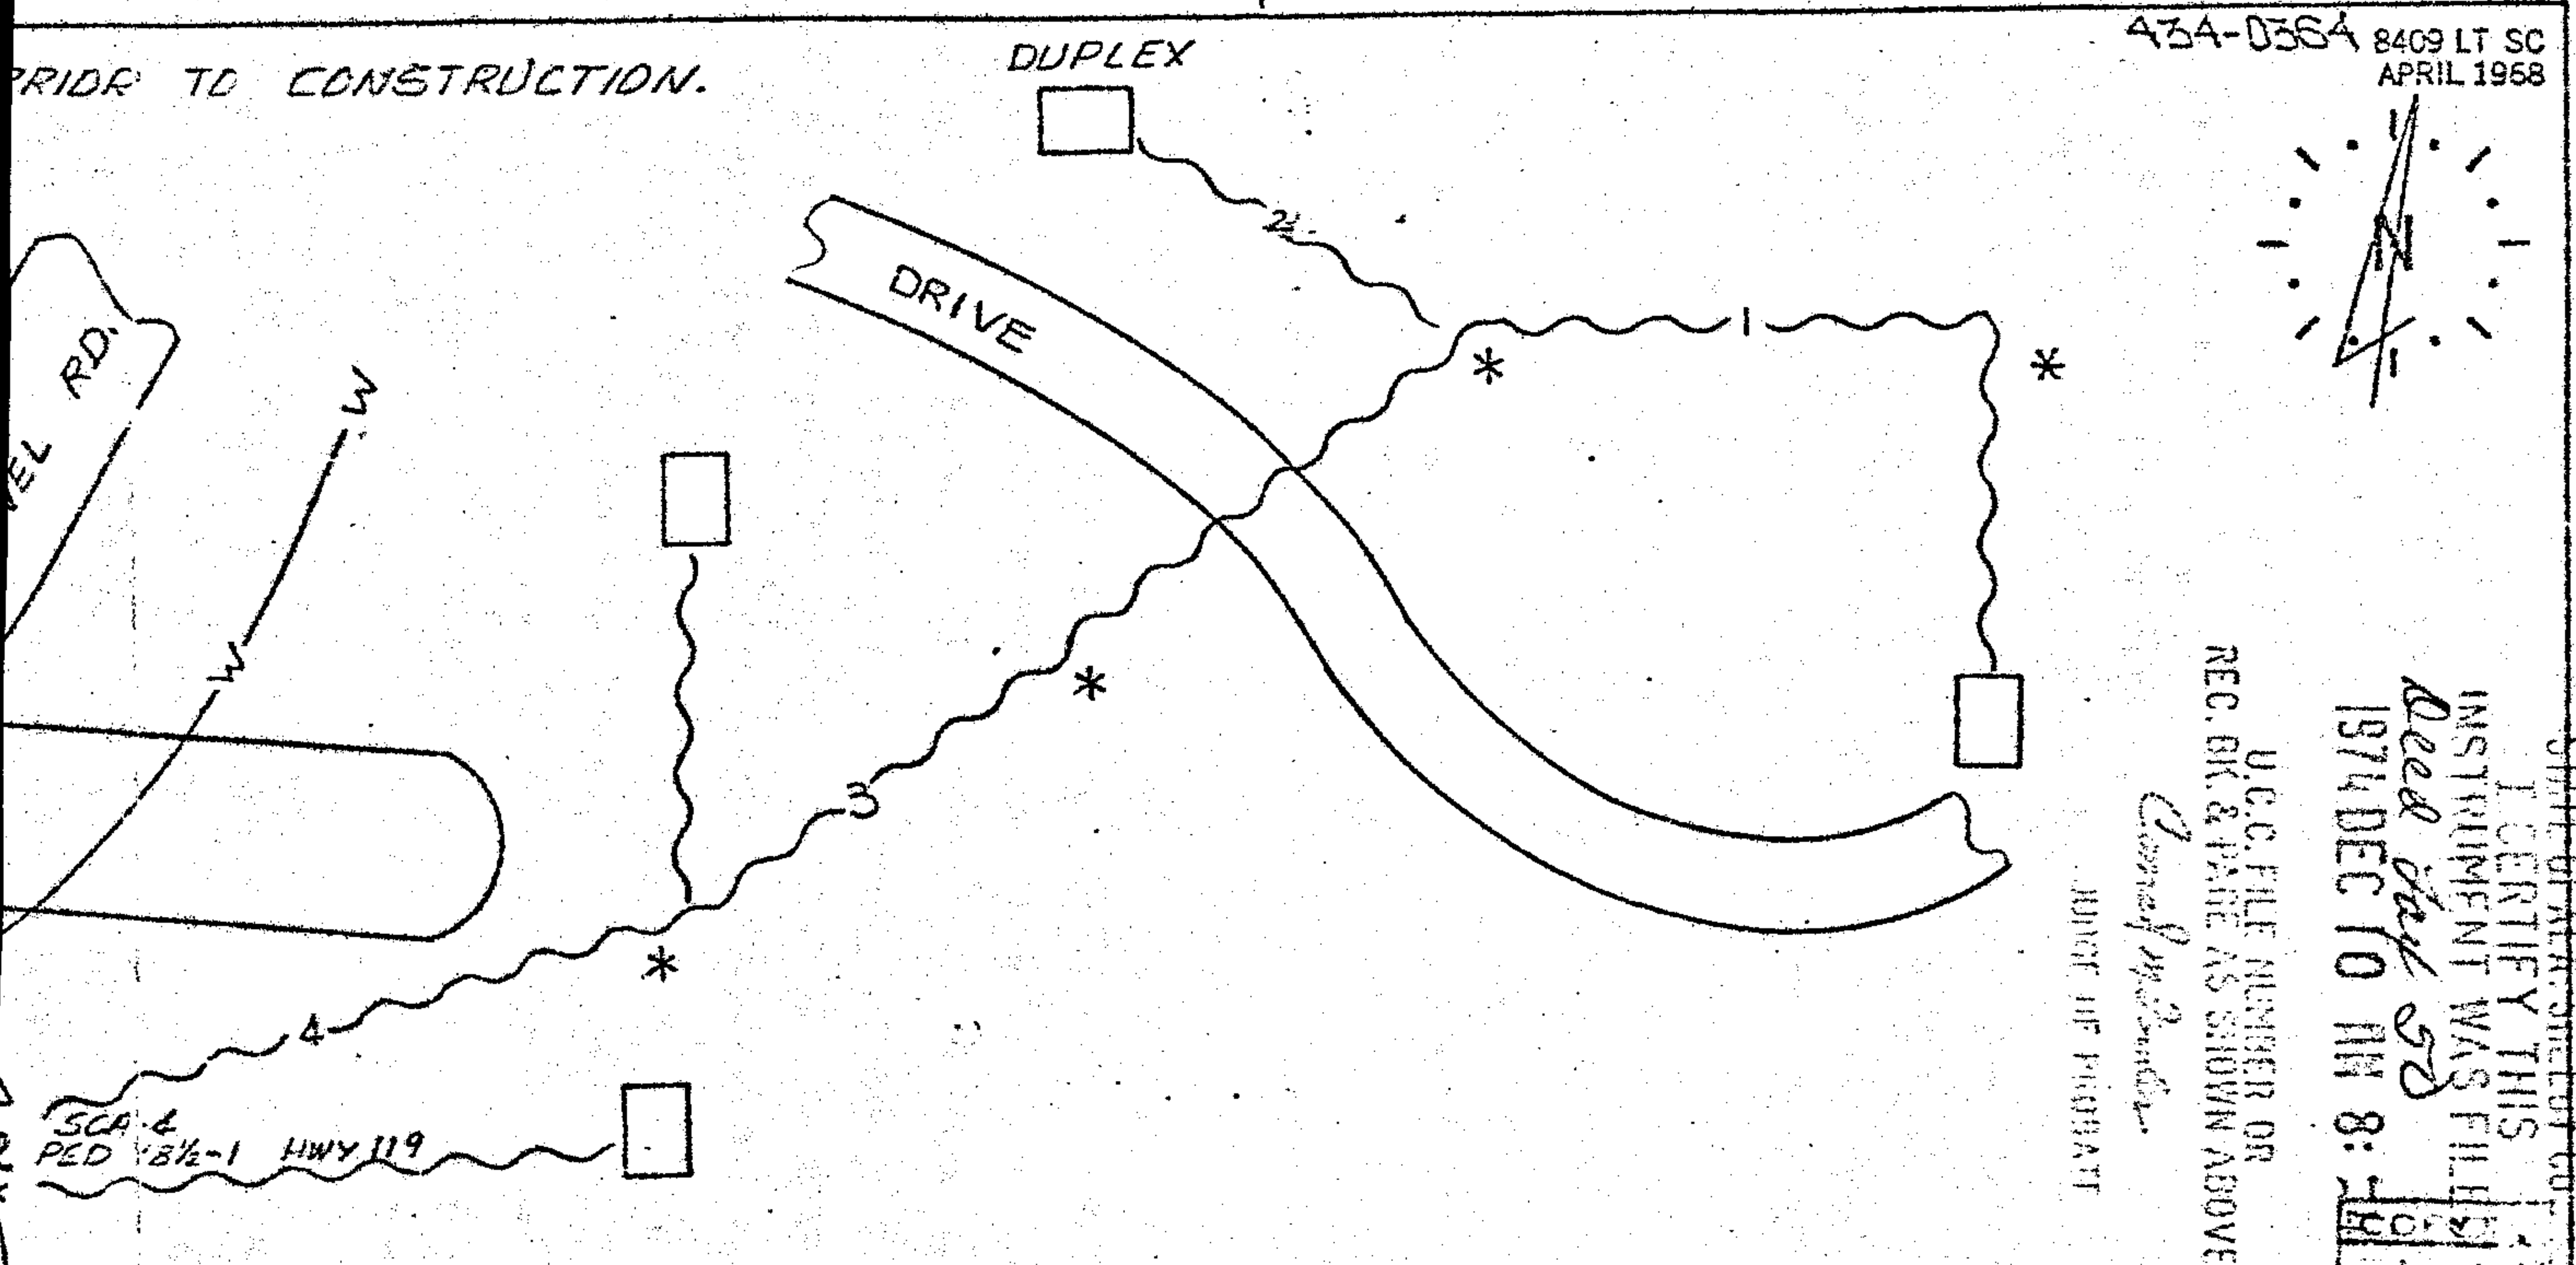

SCA-0 PED 1 1/2-2 HWY 119
663-7660
BOOK 289 PAGE 892

DATE	NOV 13 1974
GR. EXP.	1111
PLT. RET.	—
SALVAGE	—
MTCE.	45
GR. ADPMS	1051
N. Y. CAT.	S-50
APPROVED	<i>[Signature]</i>
DISTRICT ENGINEER	
DATE	11-15 '74

TAX DIST.		05B13		△							
RECORDS REF.		0307-A10		△							
ISSUE		DATE		ENG.		APVD.		NATURE OF REVISION			
SOUTH CENTRAL BELL TELEPHONE COMPANY											
ZONE		ALABASTER ALABAMA				ENG.		MSA		PROJ. NO.	
CODE		THIS JOB PROVIDES FOR PLACING BURIED DISTRIBUTION FACILITIES TO SERVE A SMALL TRAILER PARK DEVELOPMENT AND TO ELIMINATE PLANT CONDITION				APVD.		DATE		EST-GR. I.O.	
HV JU V TO G		P.W.D. 300' 110' 1 SEP. NO. EC 15A				—		—		434-0364	
72KV		NO SCALE				—		—		DWG. NO. 1 OF 1	

434-0364 8409 LT SC
APRIL 1968

U.C.C. FILE NUMBER OR
REC. BK. & PAGE AS SHOWN ABOVE

1874 DEC 10 AM 8:10

DEED BOOK 289

STATE OF ALABAMA
I CERTIFY THIS
INSTRUMENT WAS FILED
FOR RECORD IN THE
COUNTY OF
SHELBY
ON
1874 DEC 10 AM 8:10